



8/23/99

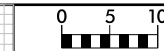

PROJ. REFERENCE NO.	SHEET NO.
U-4751	X-178

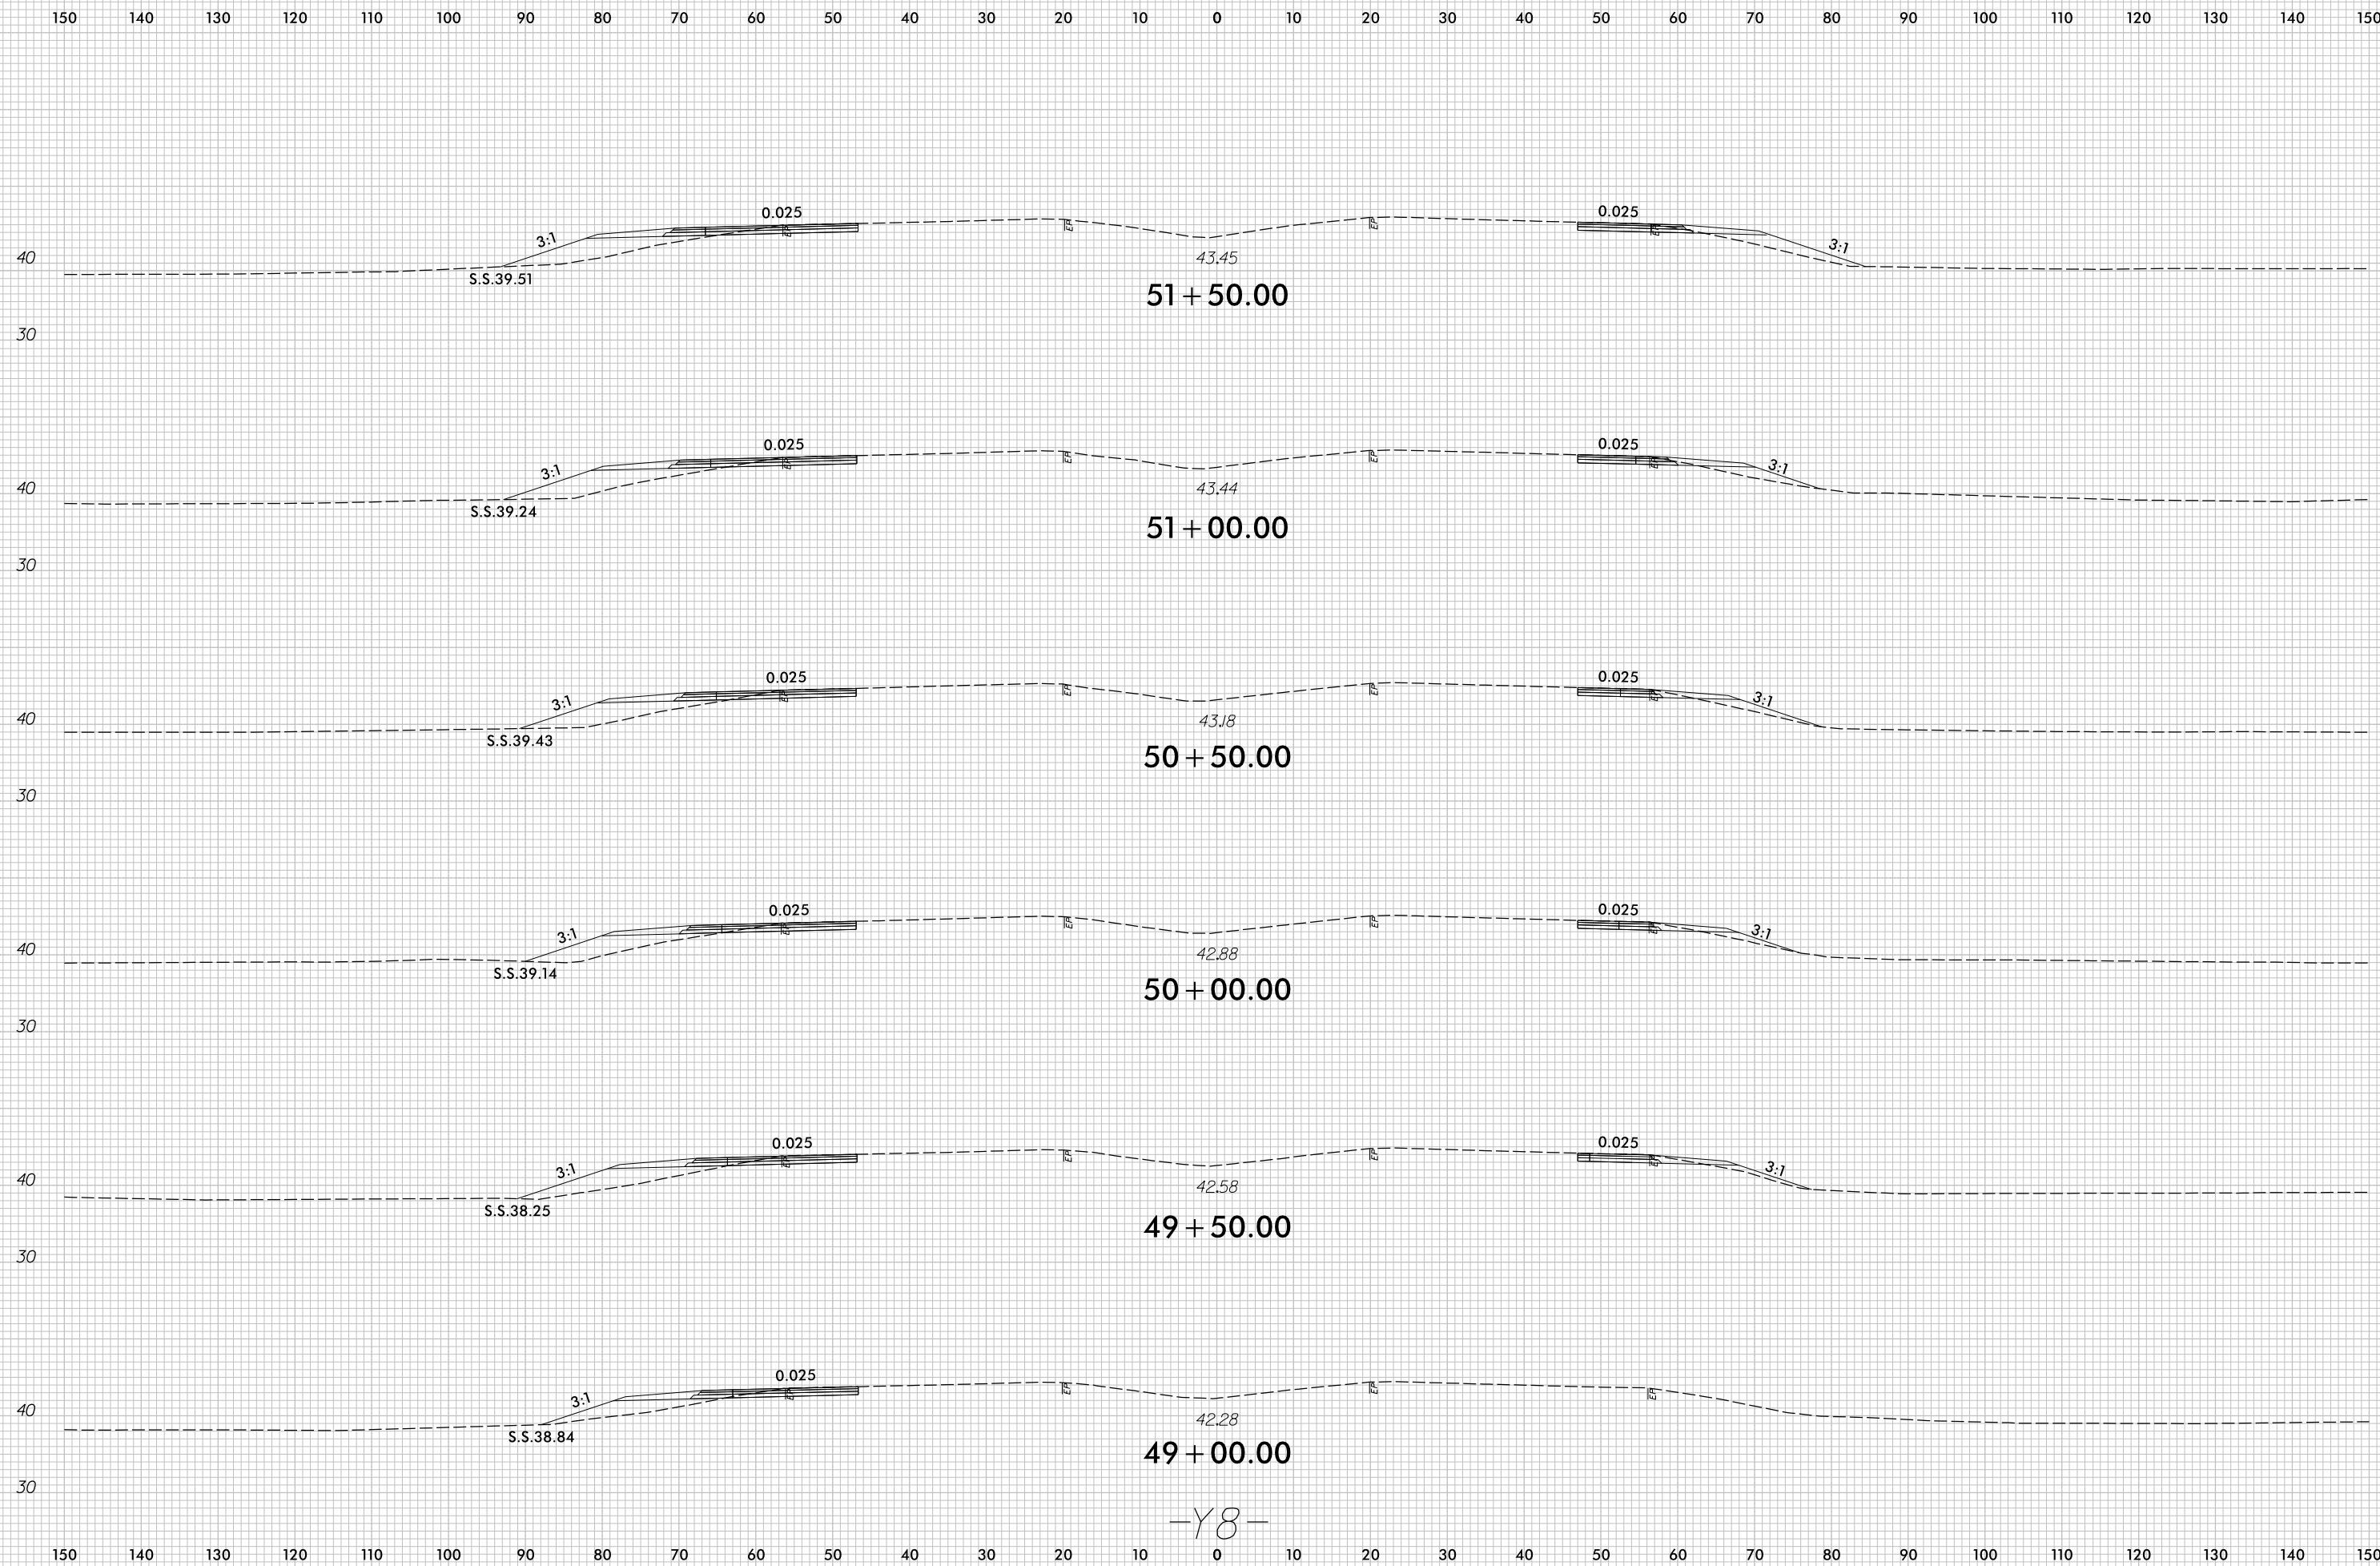

-Y8-

7/5/2017  
r:\Roadway\XSC\U4751\_Rdu\_XPL\_Y8.dgn  
c:\proves