



8/23/99

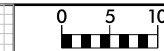

PROJ. REFERENCE NO. U-4751	SHEET NO. X-179
-------------------------------	--------------------

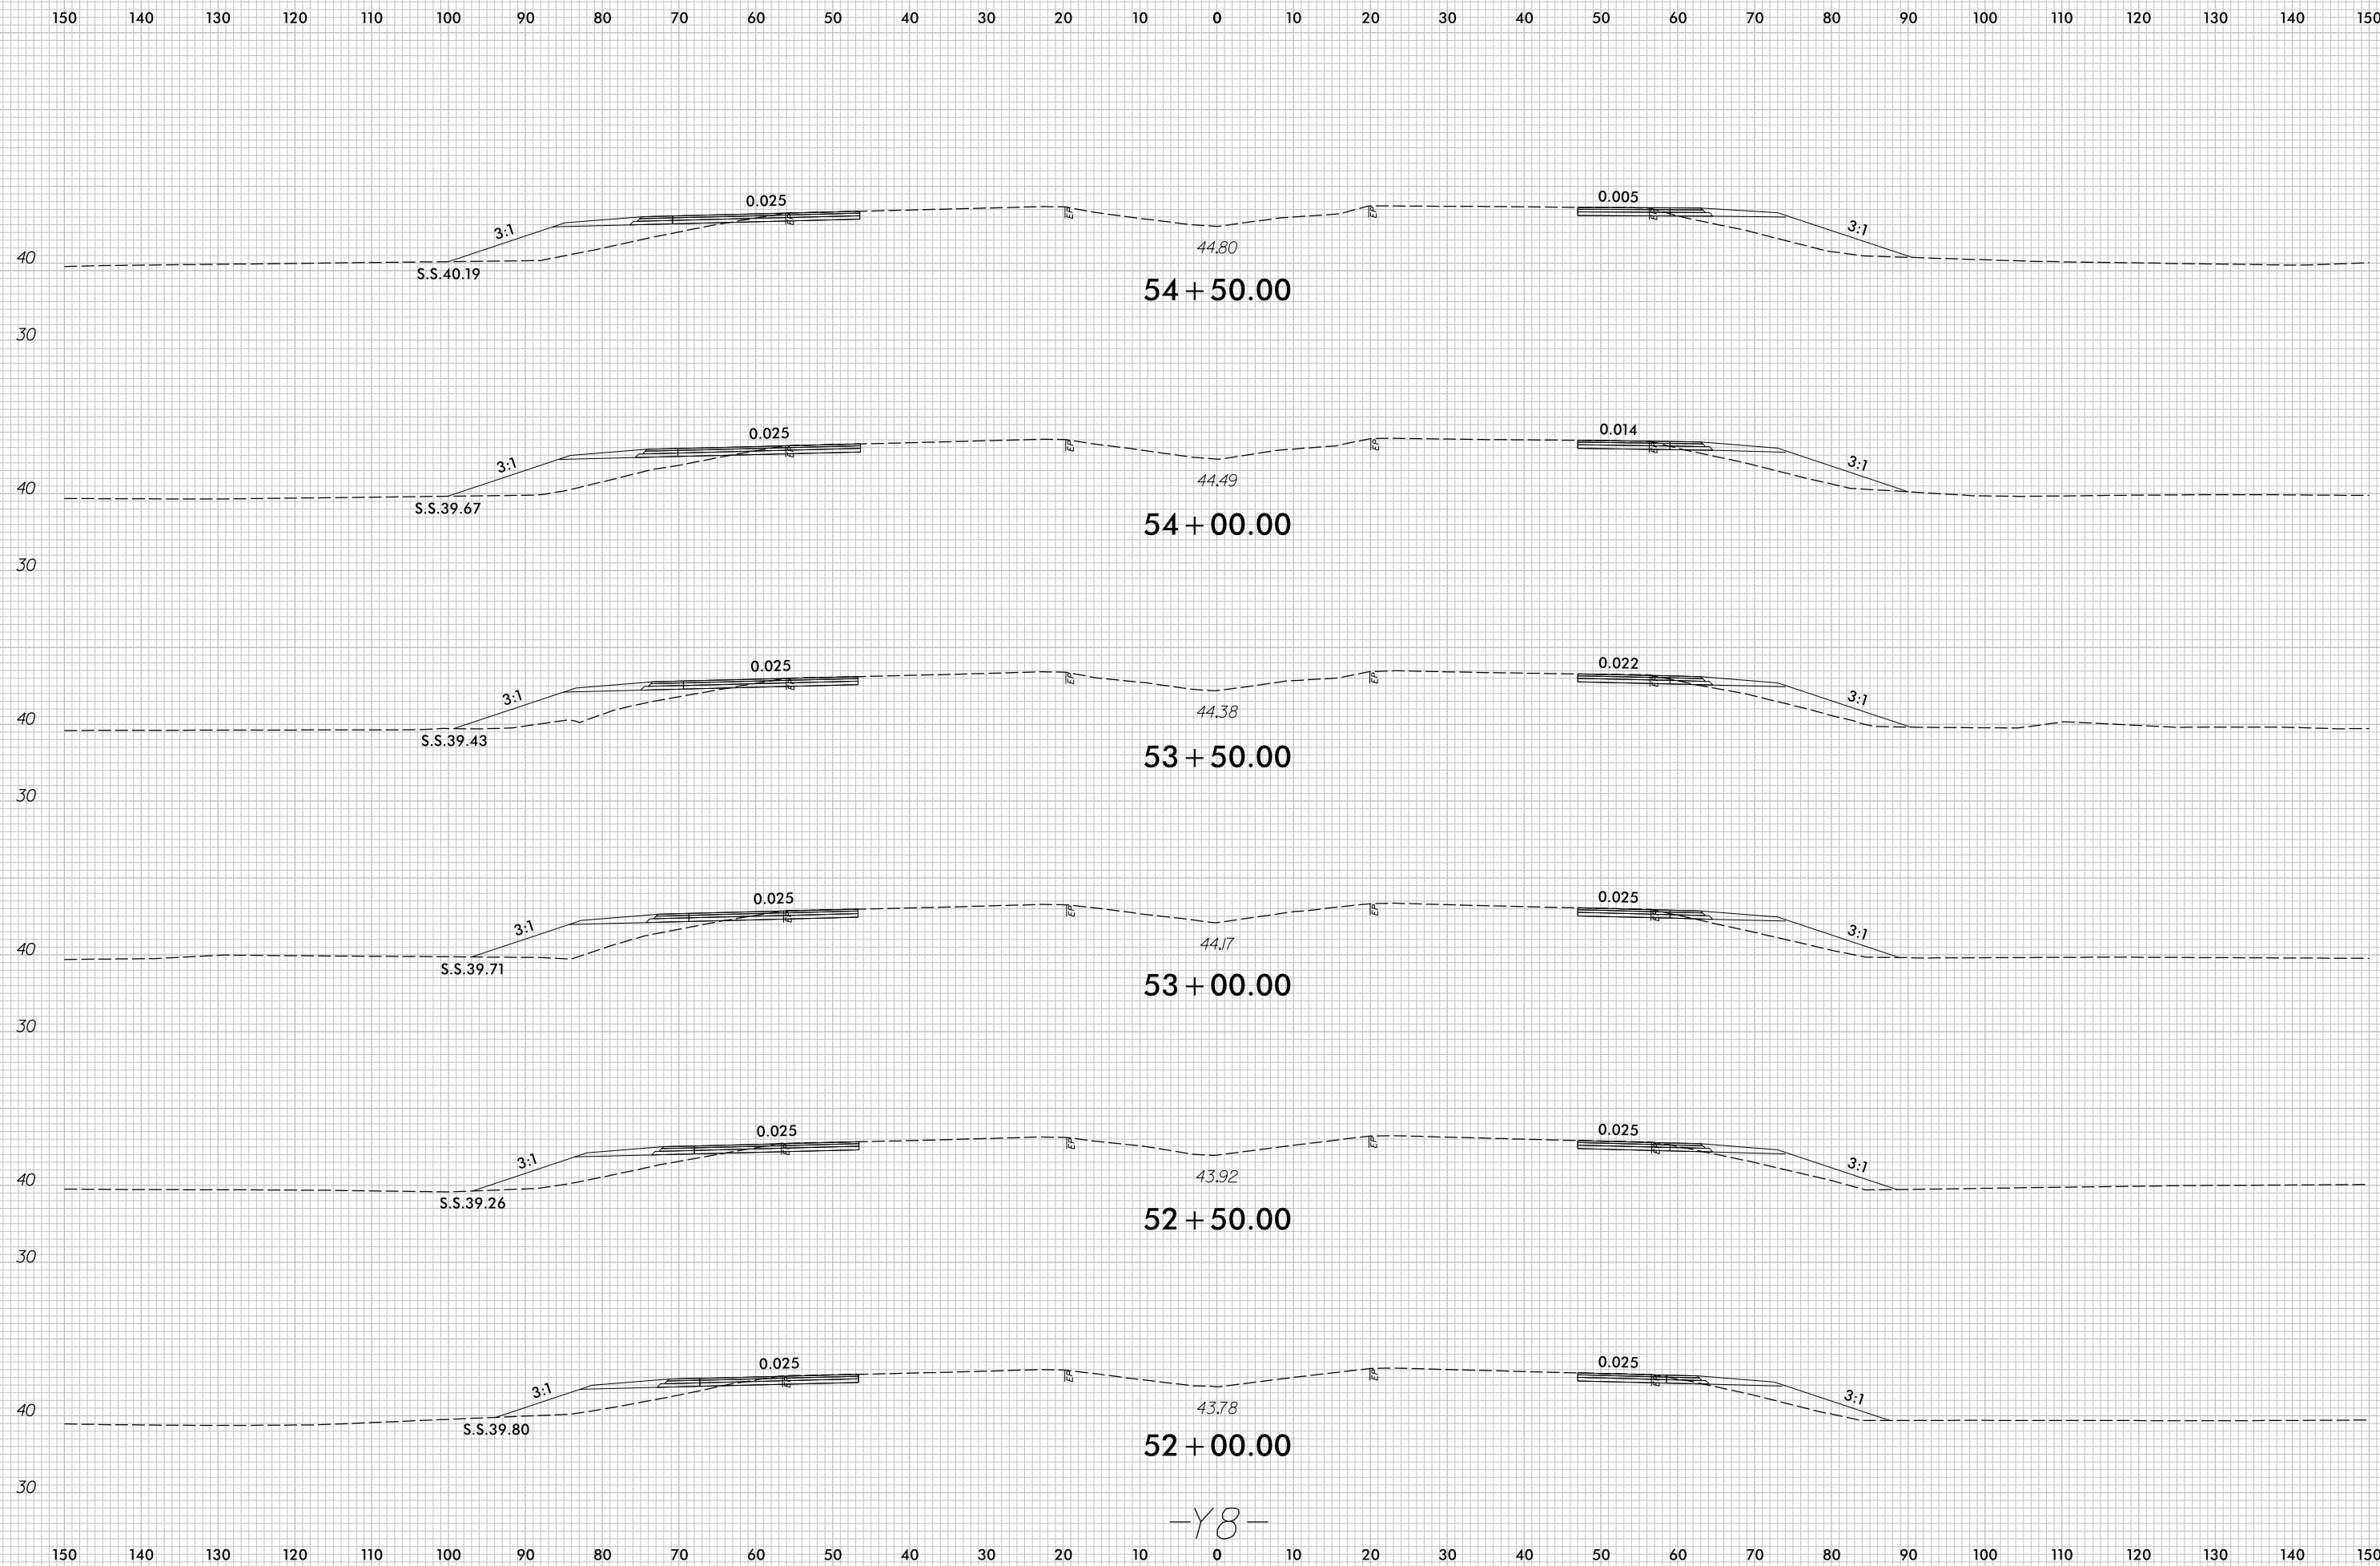

-Y8-

7/5/2017
r:\Roadway\XSC\U4751_Rdway\XPL_Y8.dgn
c:\proves