



8/23/99

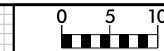

PROJ. REFERENCE NO.
U-4751

SHEET NO.
X-193

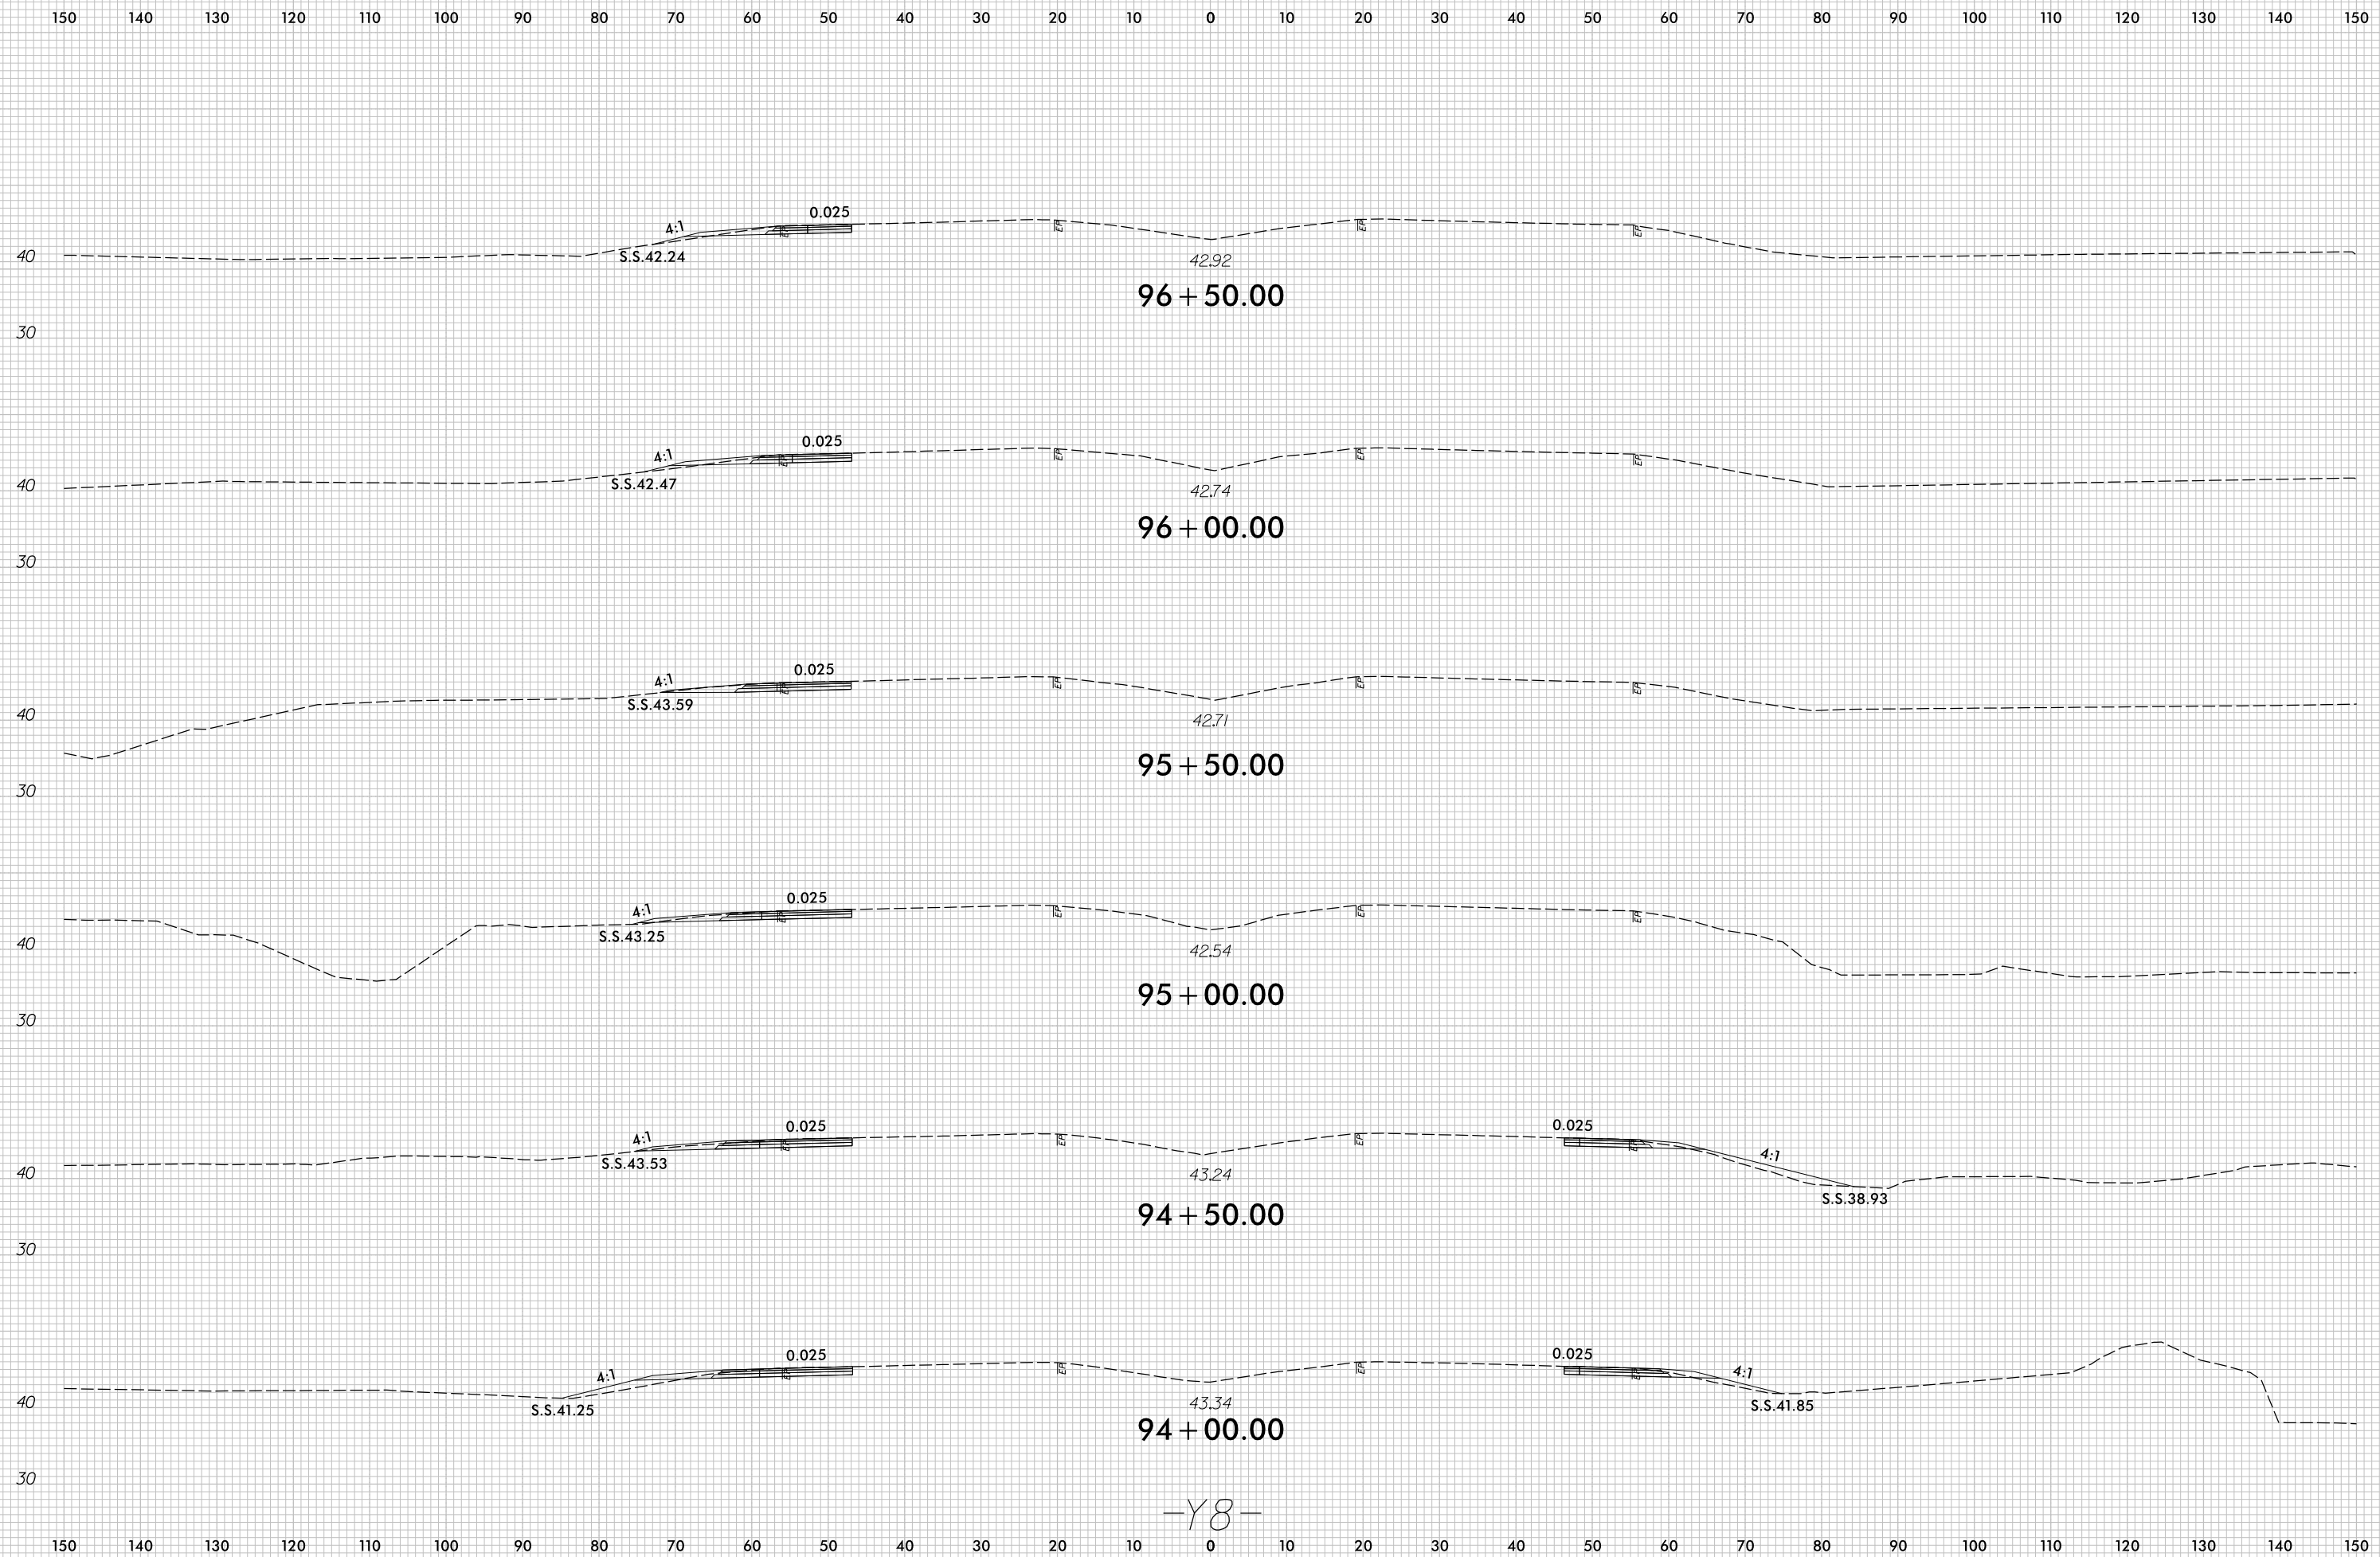

-Y8-

7/5/2017
r:\Roadway\XSC\U4751_Rdu_XPL_Y8.dgn
c:\proves