

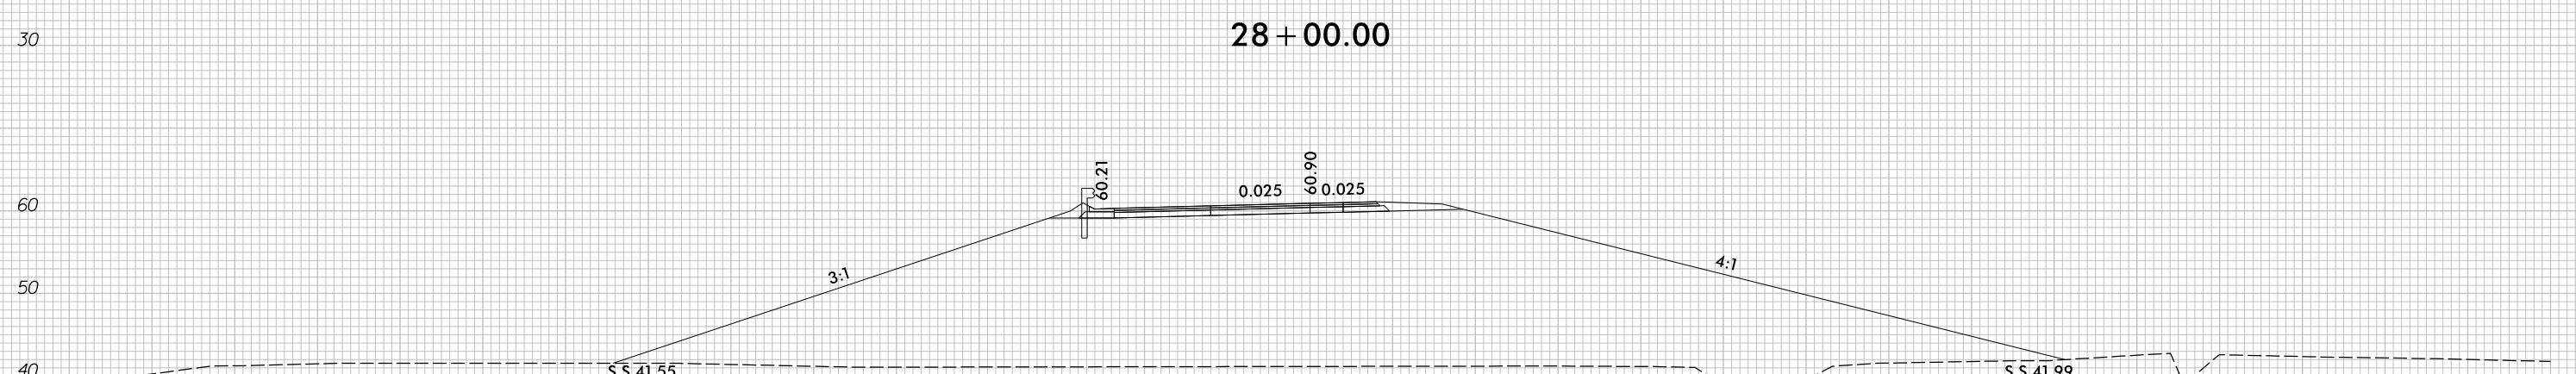
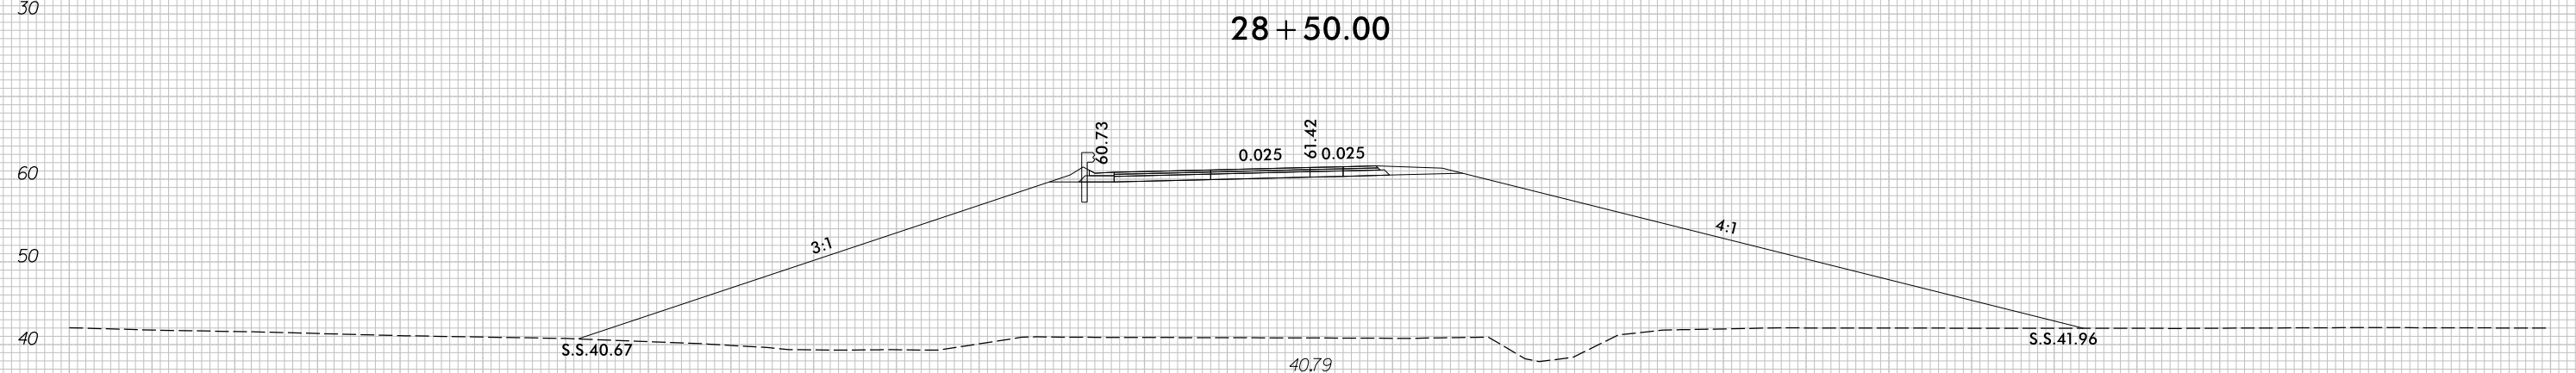


8/23/99

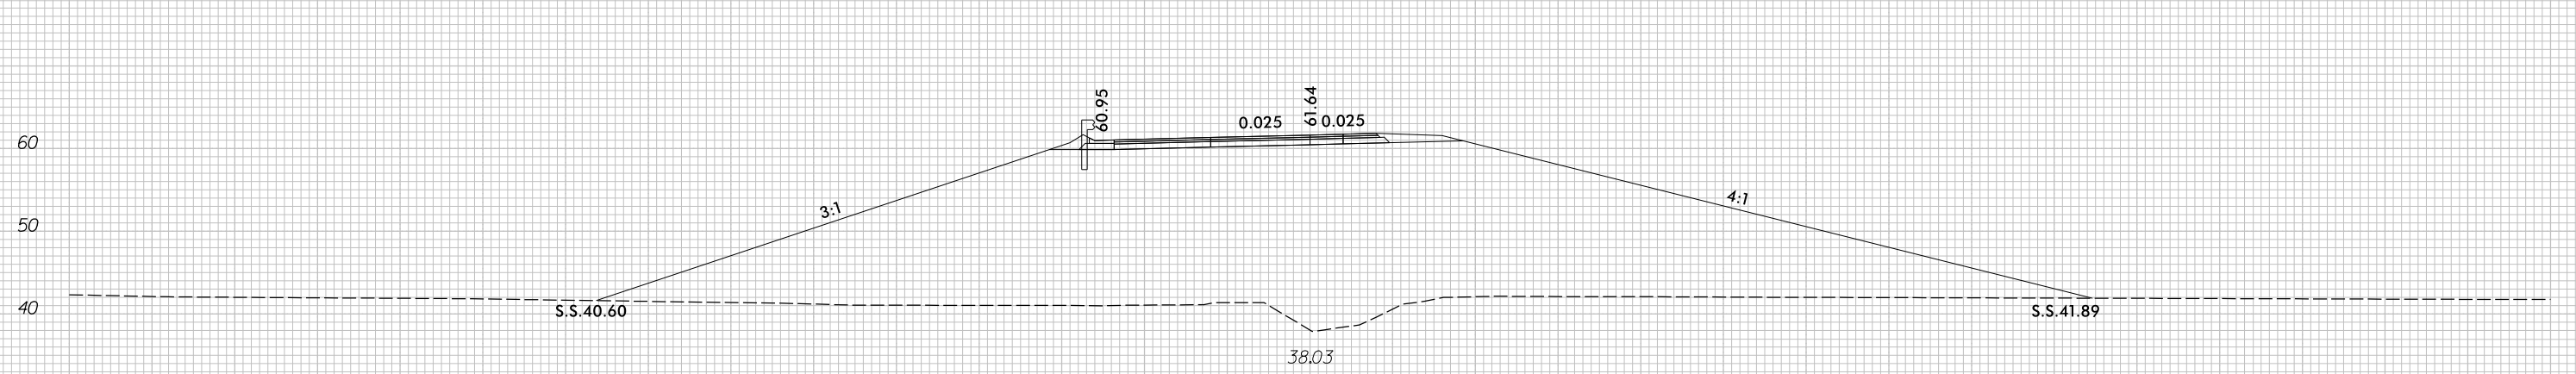

PROJ. REFERENCE NO.	SHEET NO.
U-4751	X-214

PROJ. REFERENCE NO.	SHEET NO.
U-4751	X-214

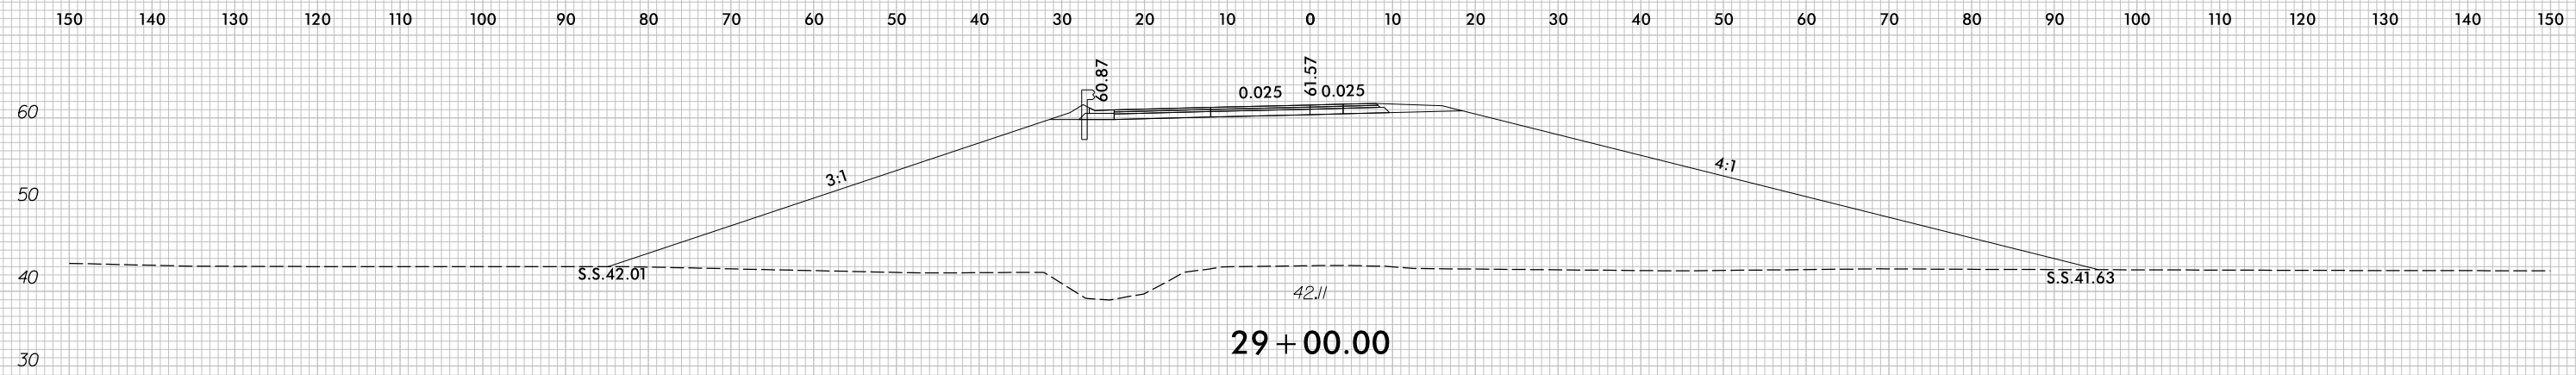

—Y8RPC—

7/5/2017
 r:\Roadway\XSC\U4751_Rdy_XPL_Y8RPC.dgn
 c:\proves