


8/23/99



PROJ. REFERENCE NO.	SHEET NO.
U-4751	X-221

PROJ. REFERENCE NO.	SHEET NO.
U-4751	X-221

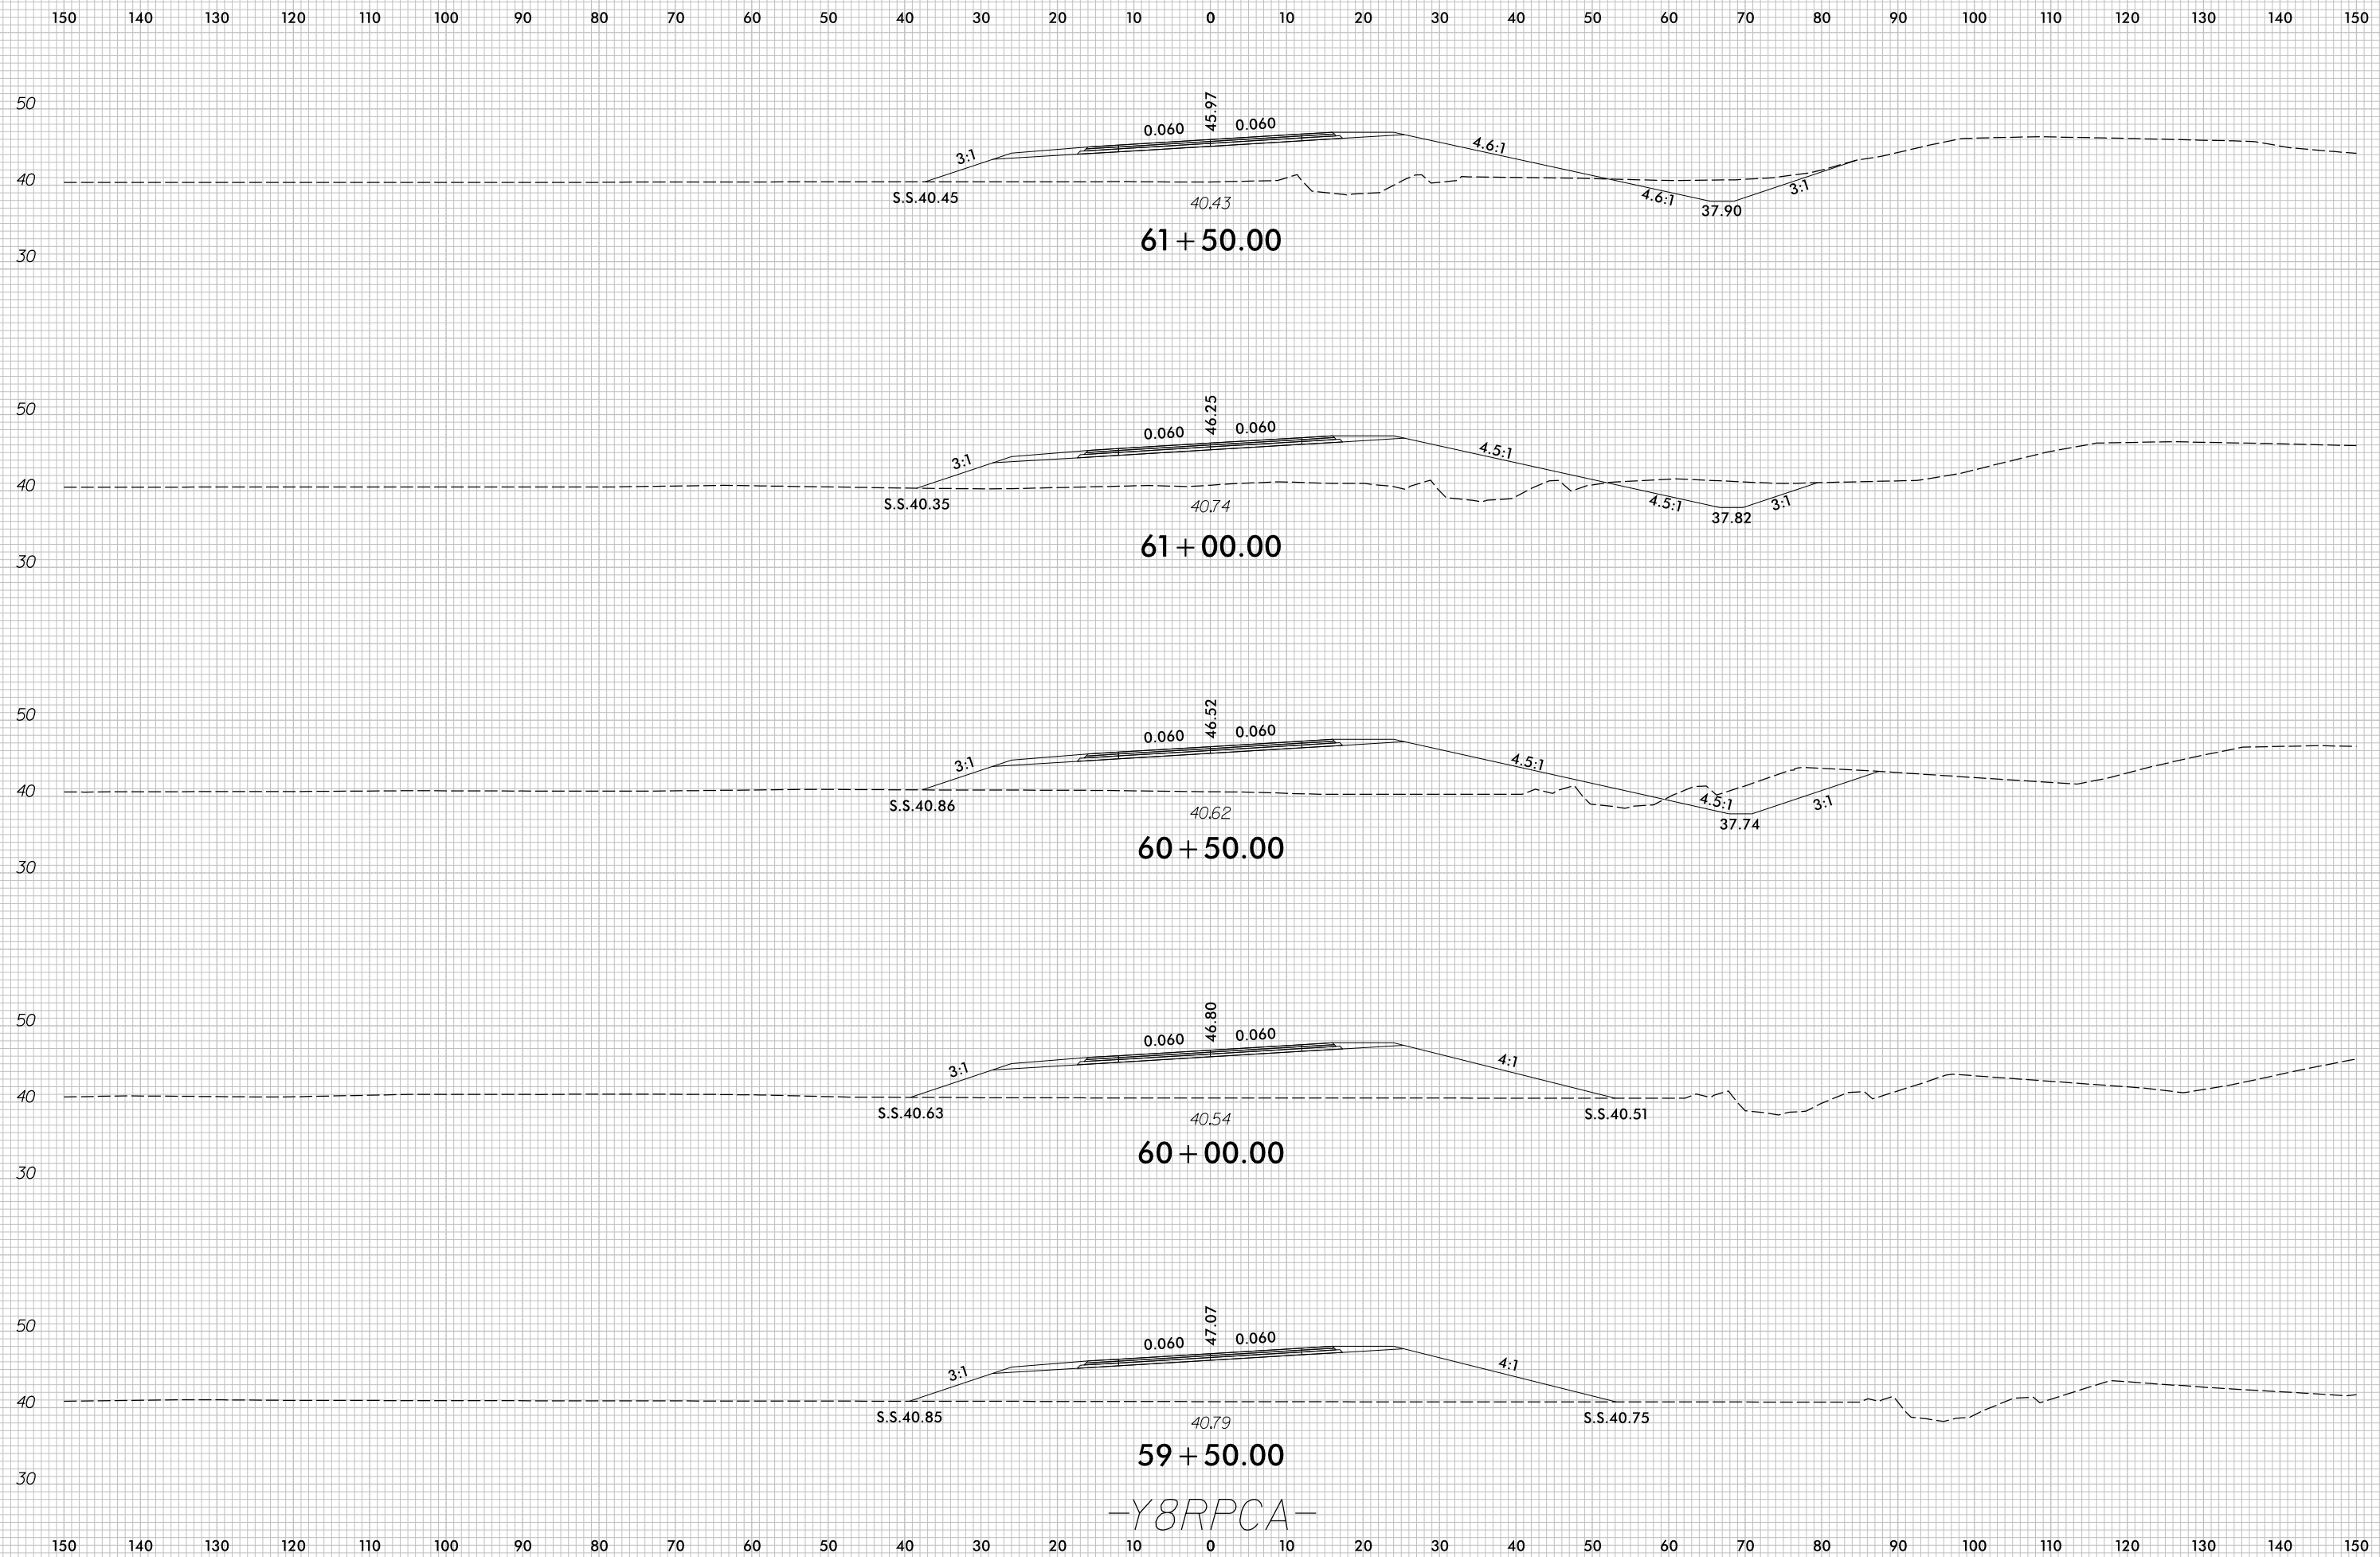

-Y8RPCA-

7/5/2017
 r:\Roadway\XSC\U4751_Rdu_XPL_Y8RPCA.dgn
 c:\proves