


8/23/99



PROJ. REFERENCE NO.	SHEET NO.
U-4751	X-243

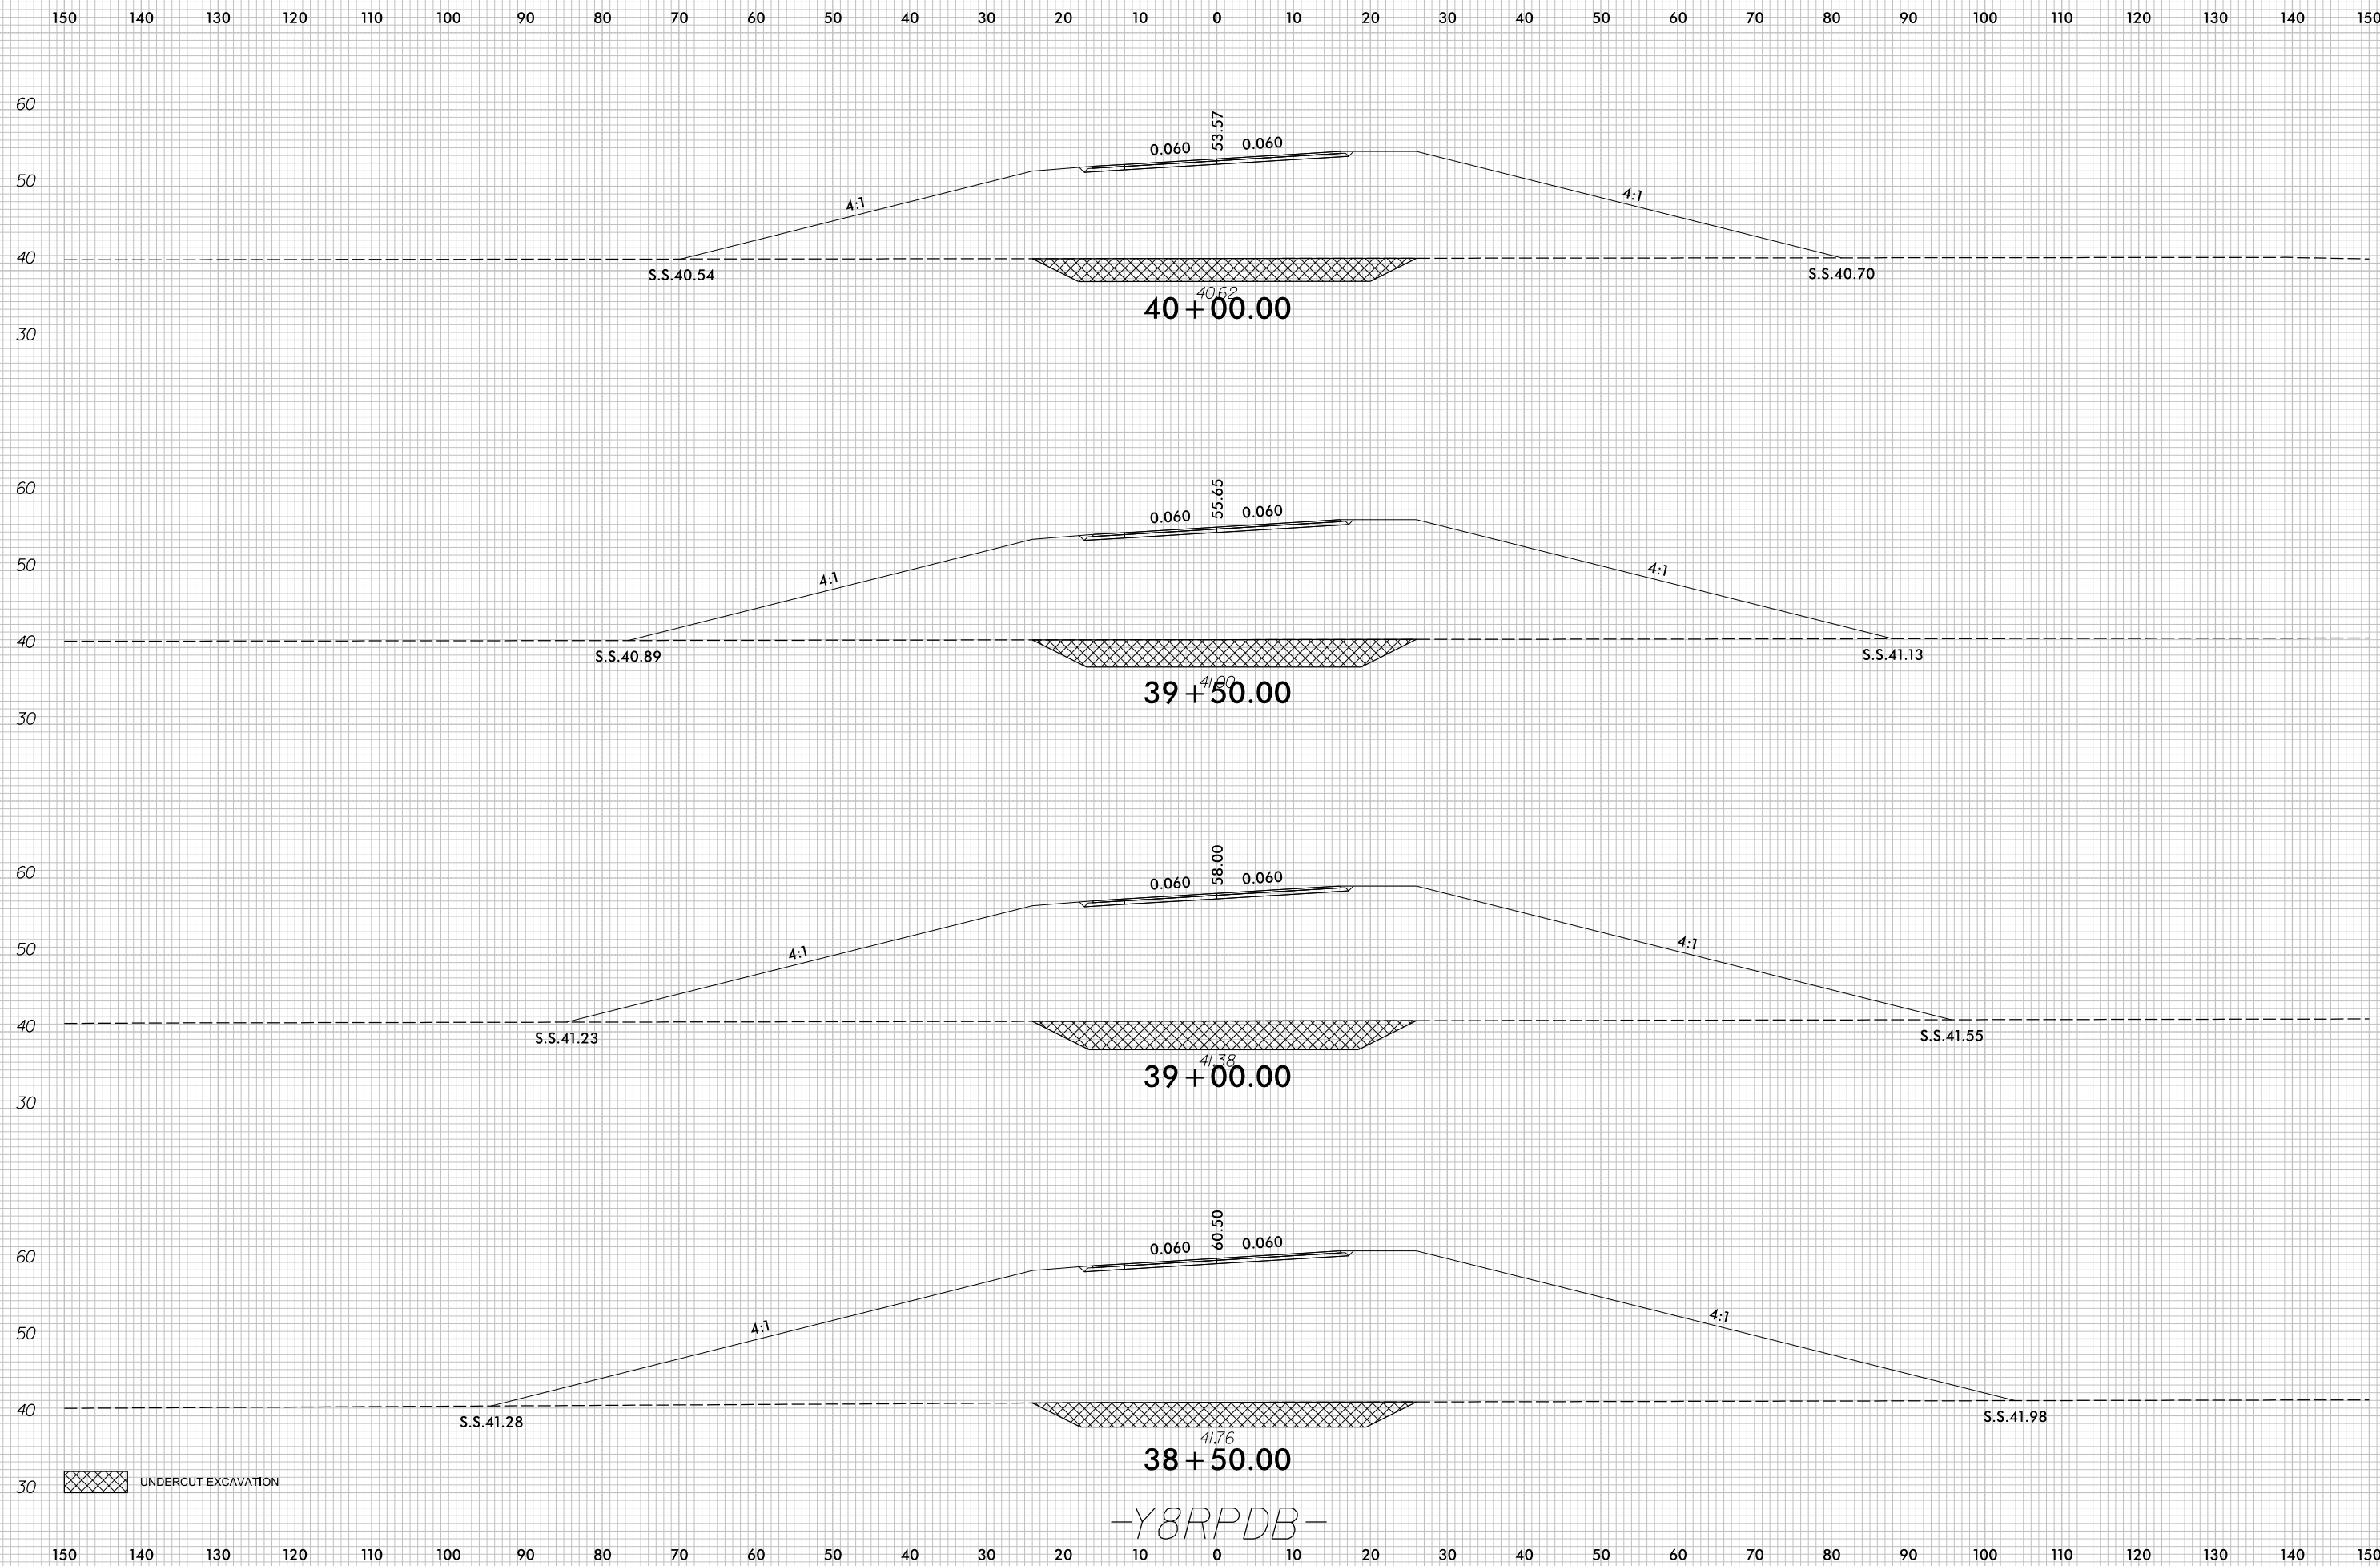

-Y8RPDB-

7/5/2017  
r:\Roadway\XSC\U4751\_Rou\_XPL\_Y8RPDB.dgn  
c:\proves