


8/23/99

0 5 10	PROJ. REFERENCE NO. U-4751	SHEET NO. X-252
--------	-------------------------------	--------------------

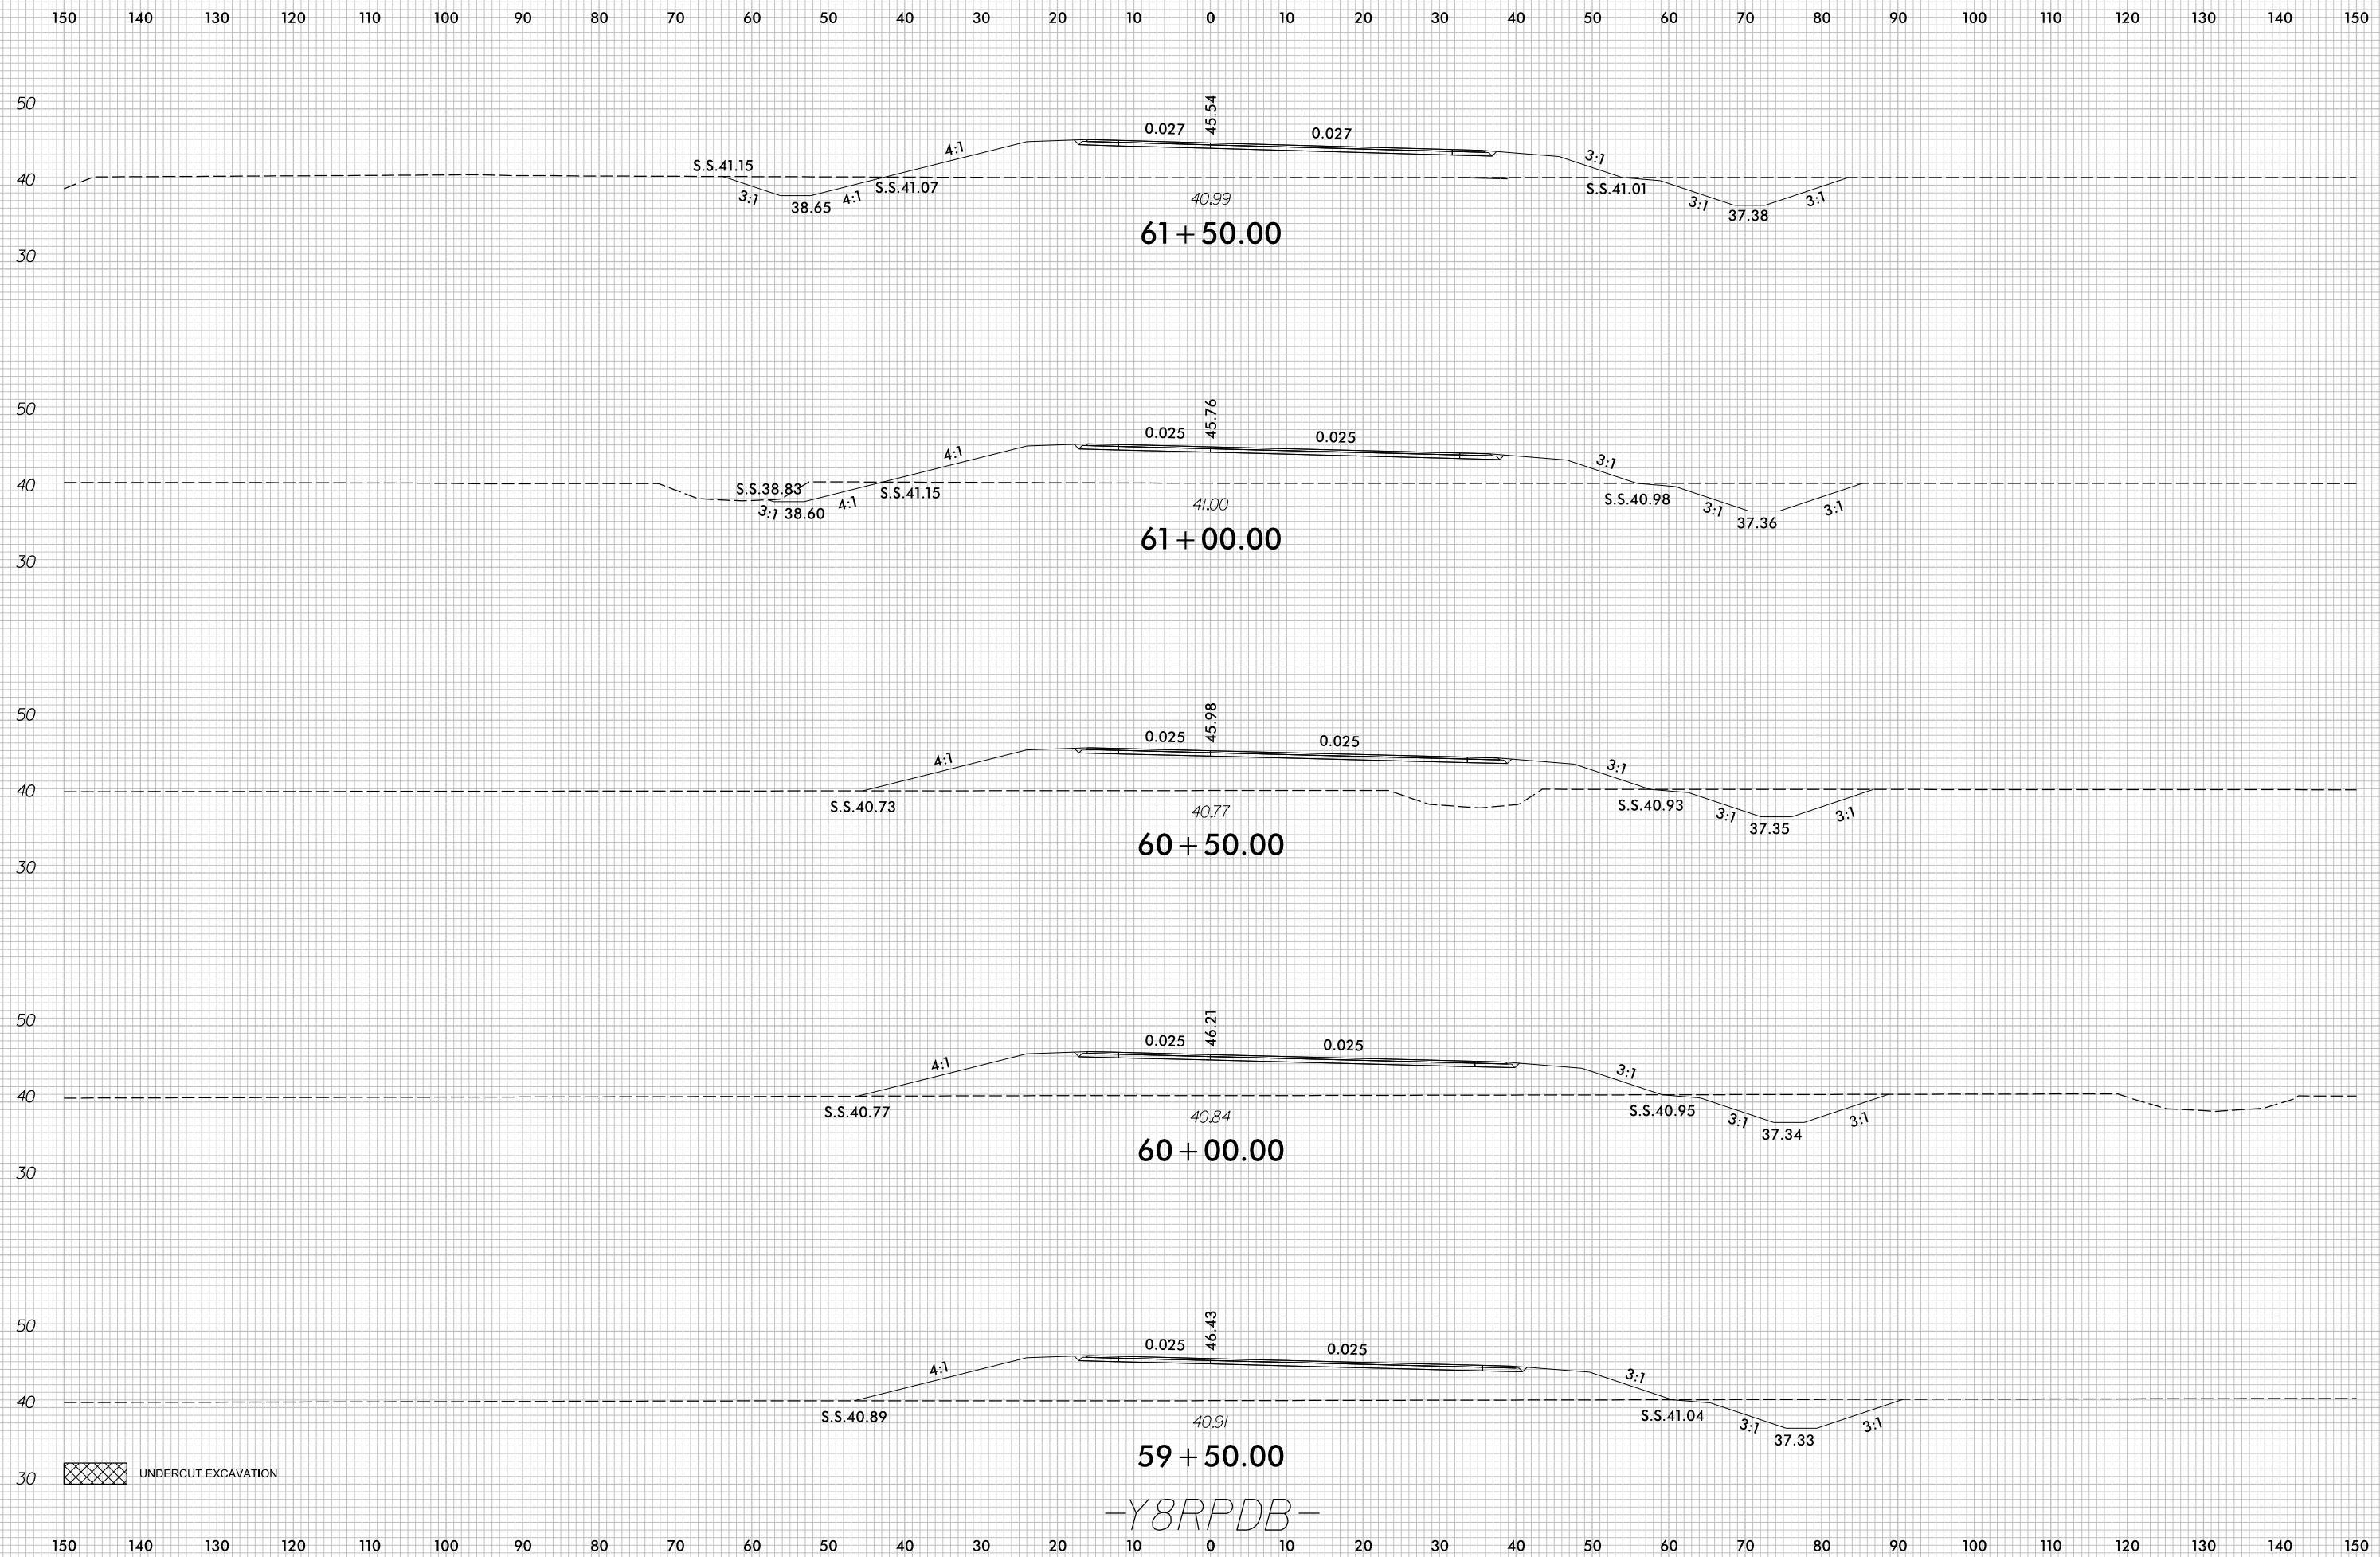

7/5/2017
r:\Roadway\XSC\U4751_Rdu_XPL_Y8RPDB.dgn
c:\proves