


8/23/99



PROJ. REFERENCE NO.	SHEET NO.
U-4751	X-262

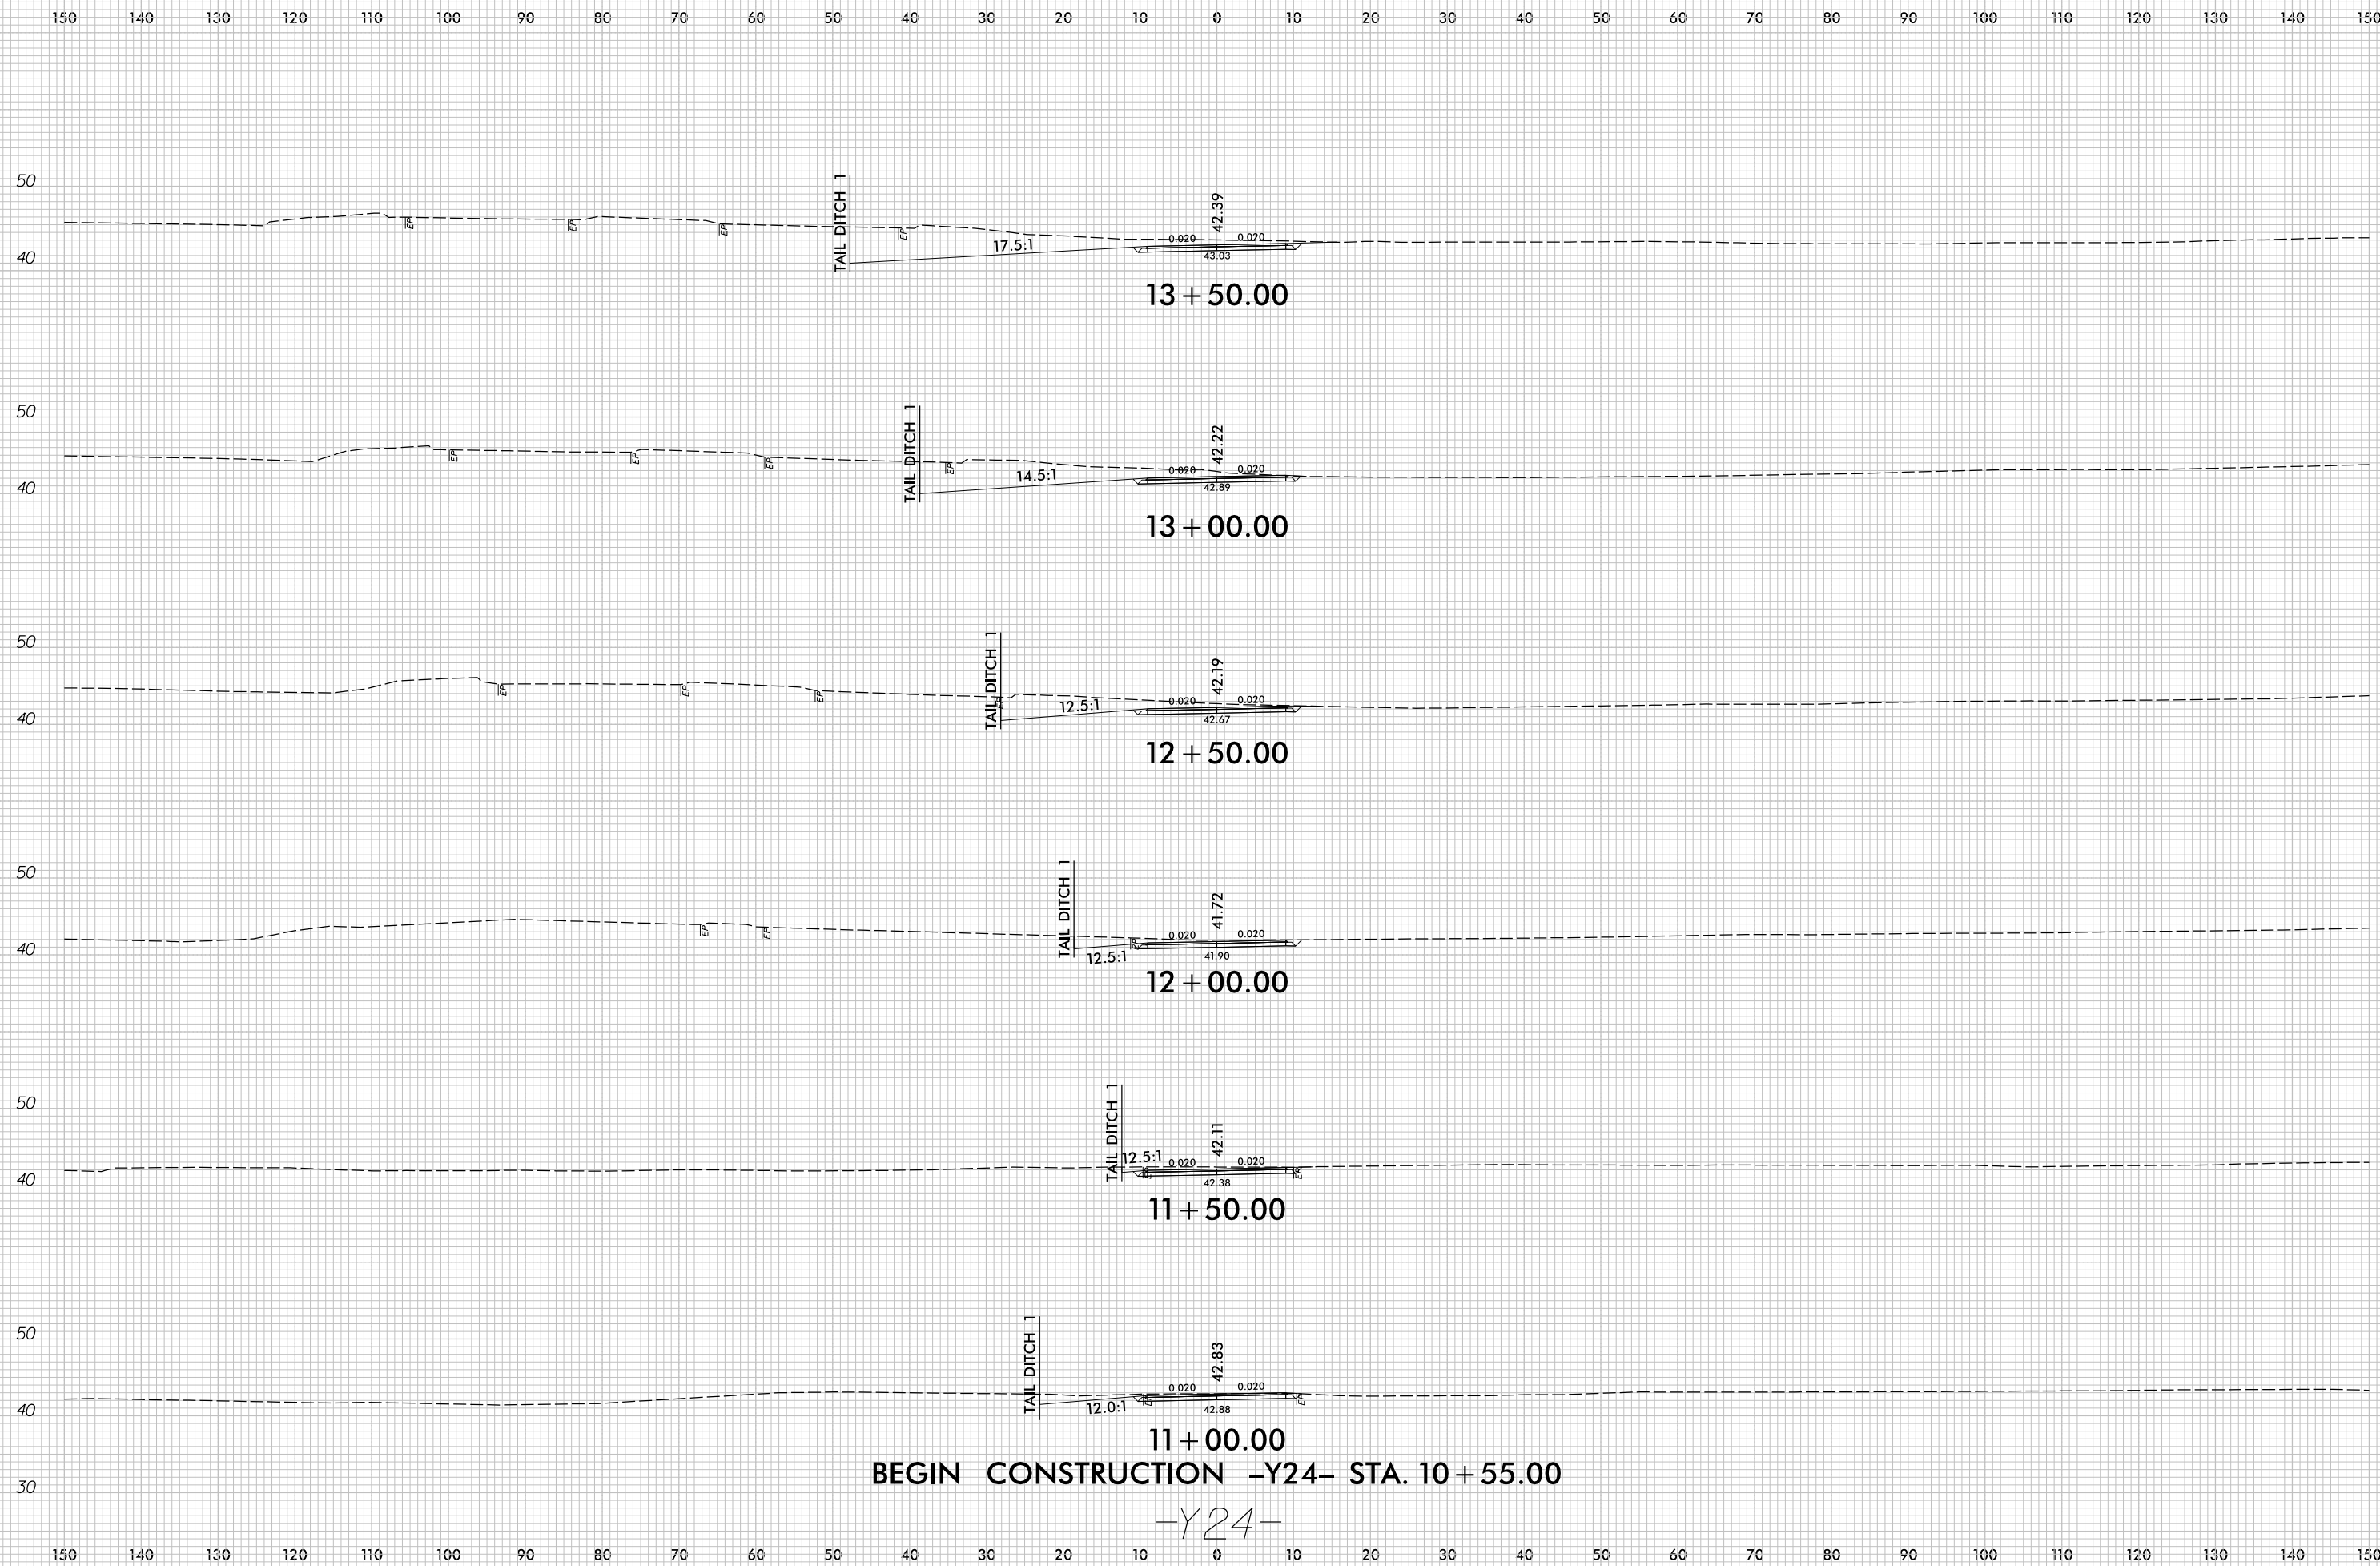

BEGIN CONSTRUCTION -Y24- STA. 10+55.00

-Y24-

7/5/2017
r:\Roadway\XSC\U4751_Rdu_XPL_Y24.dgn
c:\proves