



8/23/99

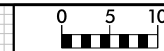

| | |
|---------------------|-----------|
| PROJ. REFERENCE NO. | SHEET NO. |
| U-4751 | X-263 |

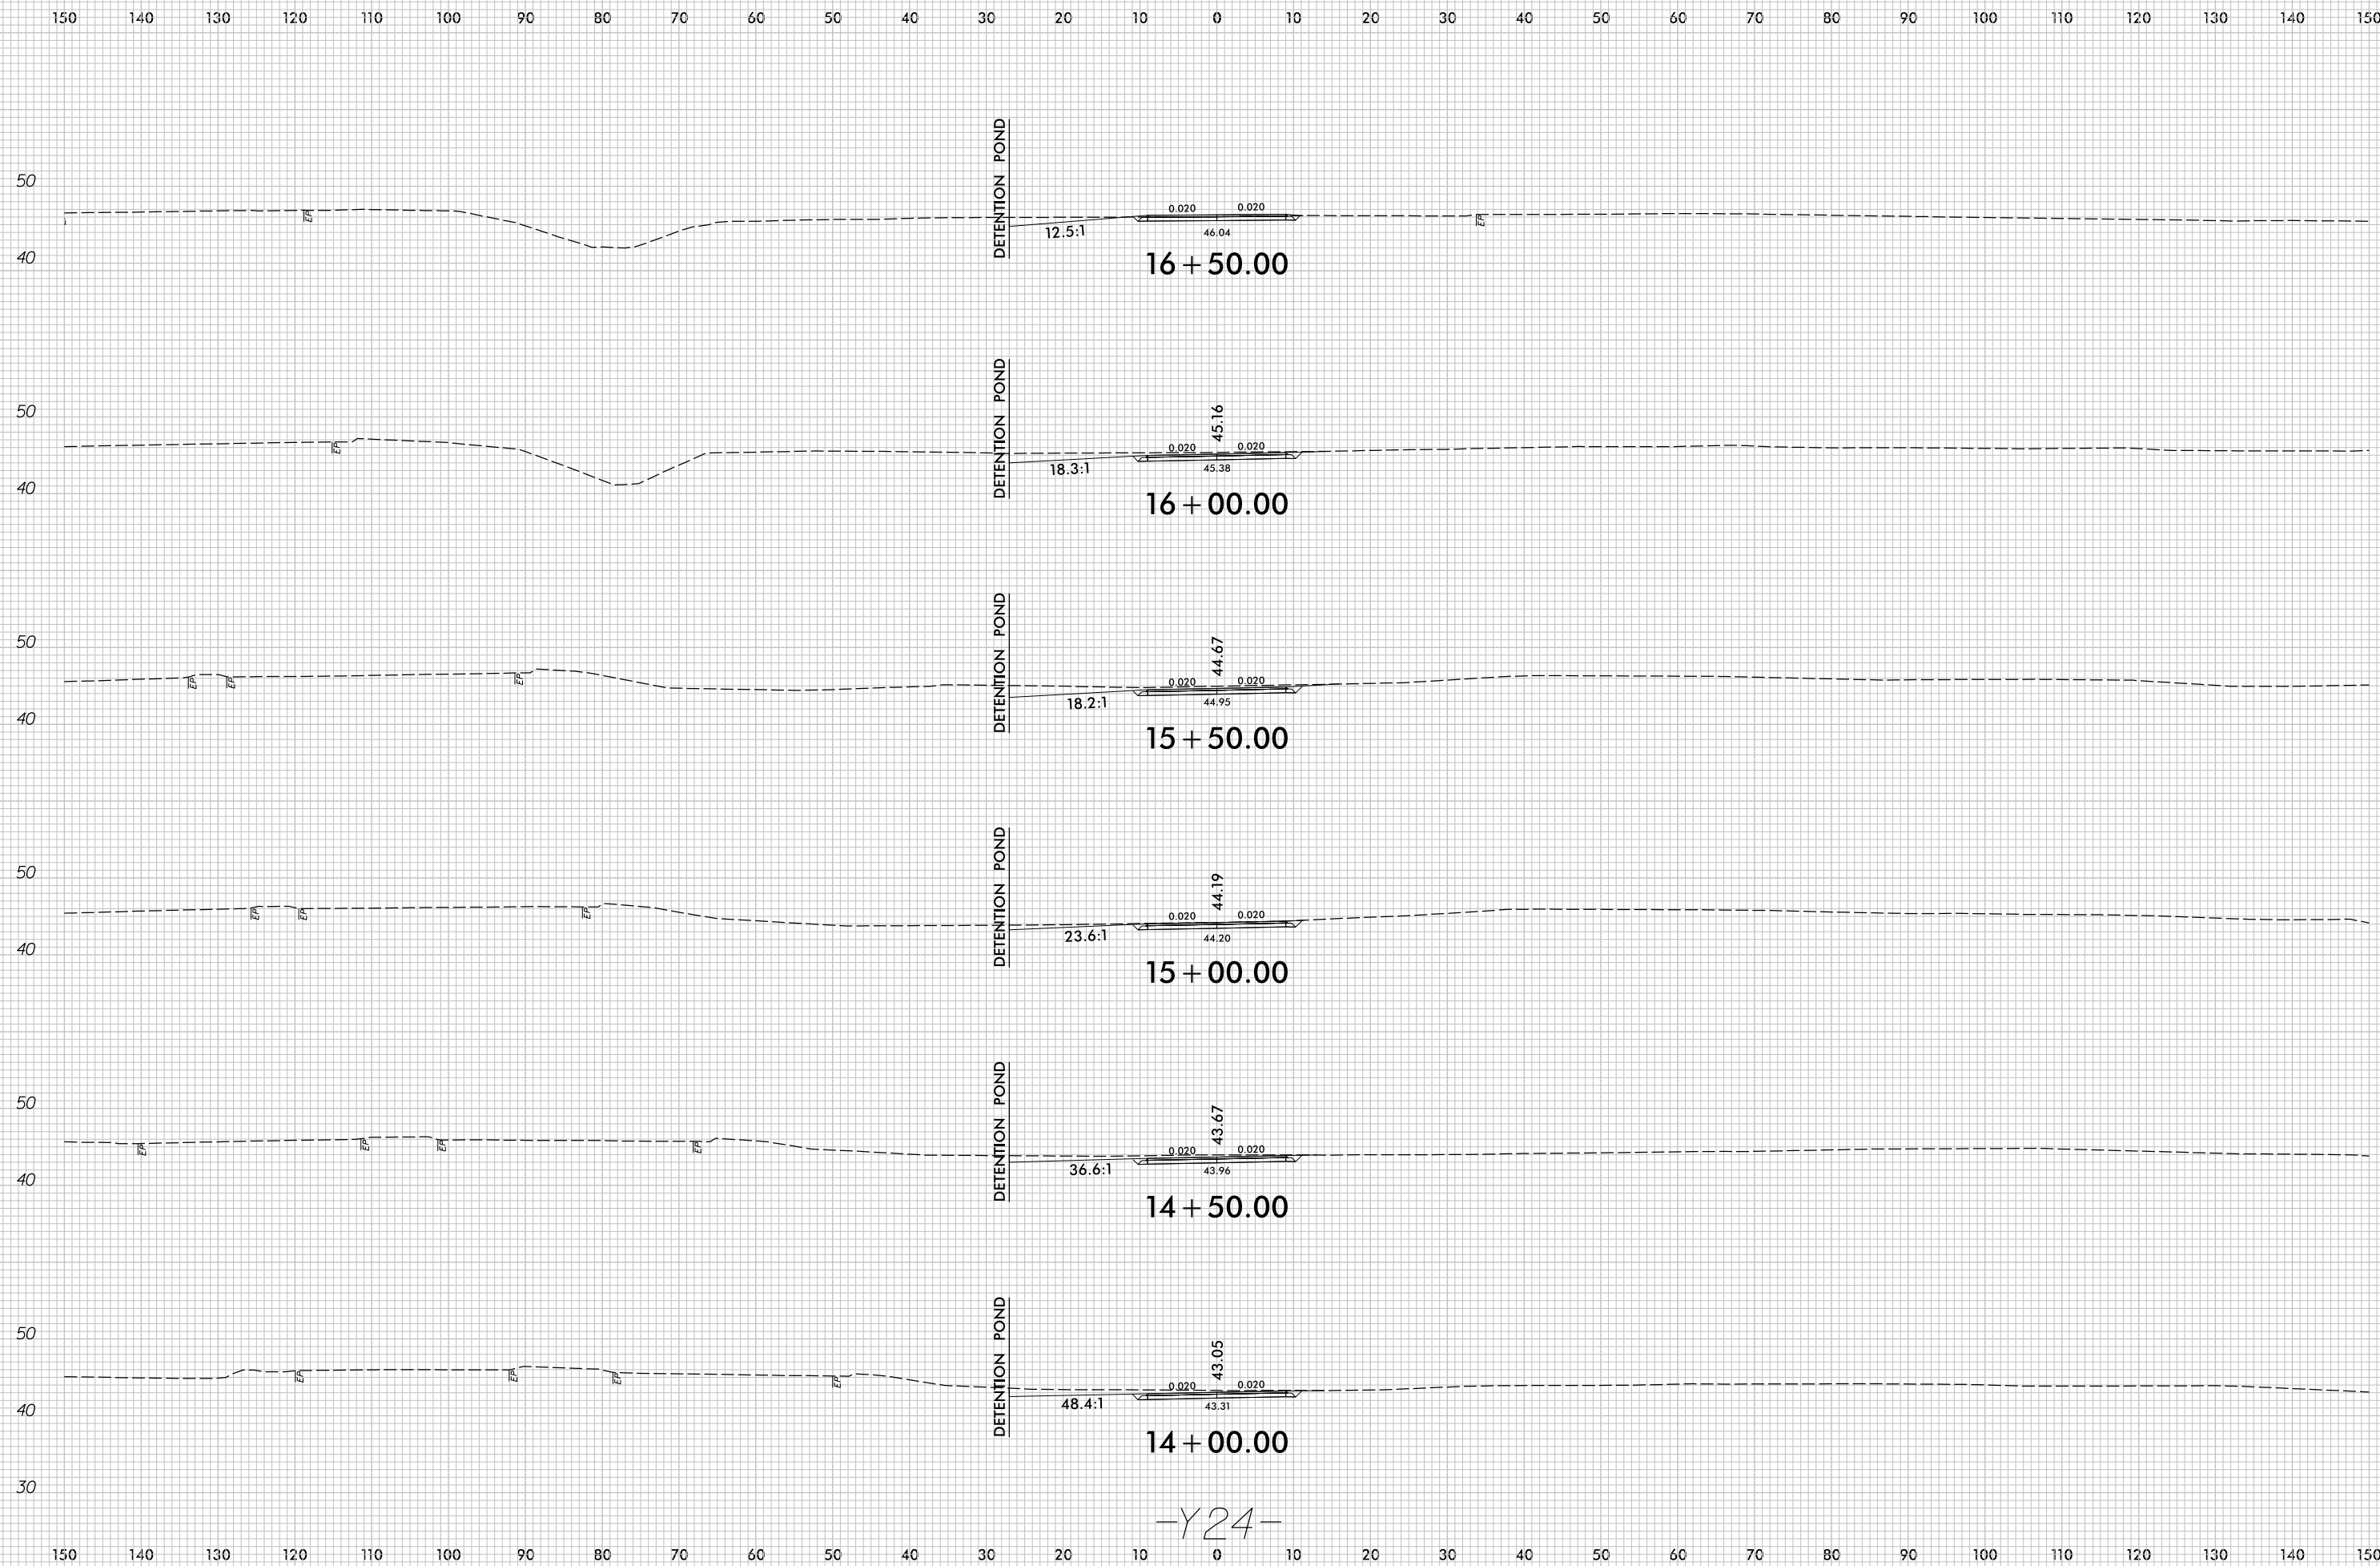

16 + 50.00

16 + 00.00

15 + 50.00

15 + 00.00

14 + 50.00

14 + 00.00

-Y24-

r:\Roadway\XSC\U4751_Rdu_XPL_Y24.dgn