

8/23/99




PROJ. REFERENCE NO.	SHEET NO.
U-4751	X-269


150 140 130 120 110 100 90 80 70 60 50 40 30 20 10 0 10 20 30 40 50 60 70 80 90 100 110 120 130 140 150




12 + 50.00

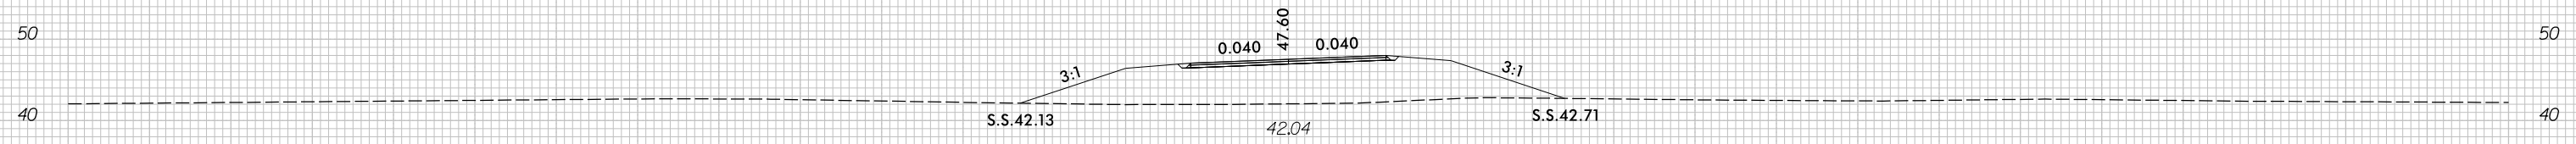


12 + 00.00

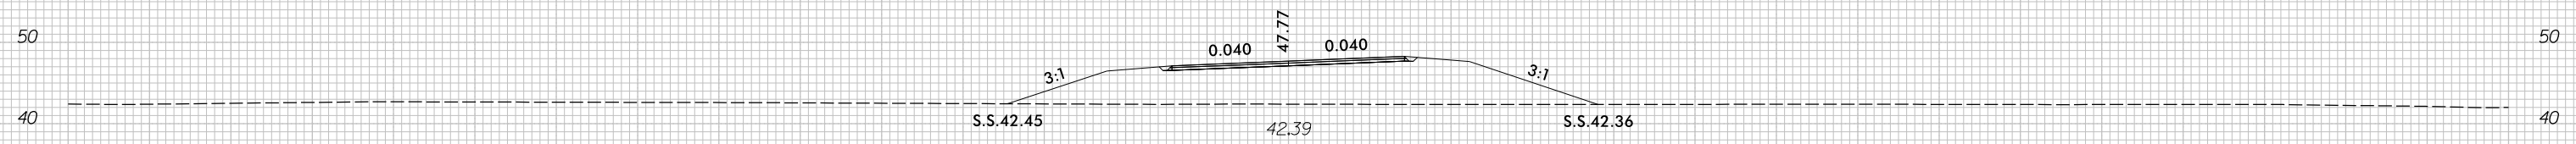

11 + 50.00

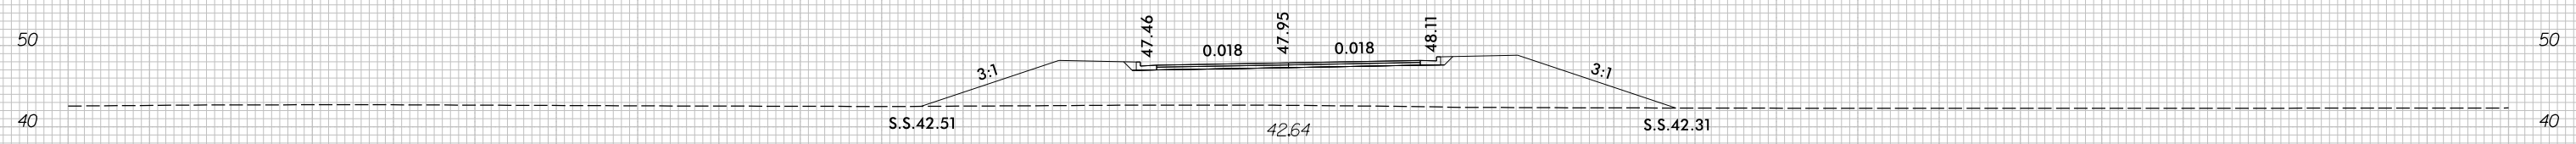

11 + 00.00

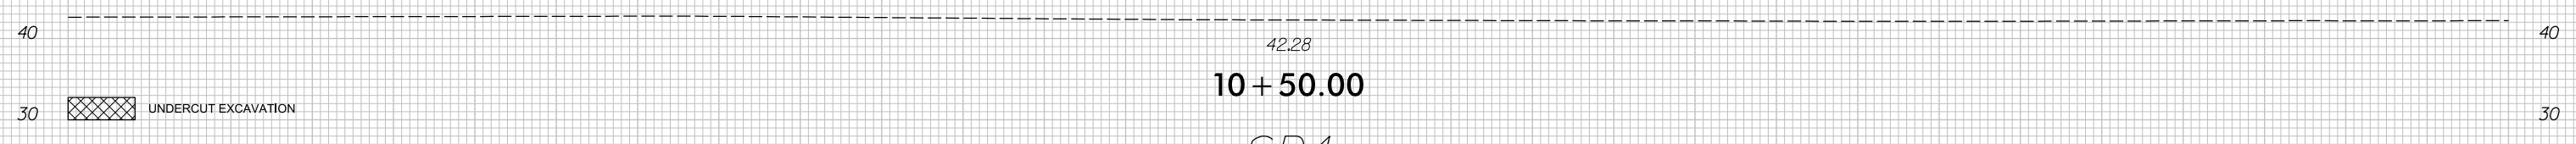

10 + 50.00

-SR4-

UNDERCUT EXCAVATION

150 140 130 120 110 100 90 80 70 60 50 40 30 20 10 0 10 20 30 40 50 60 70 80 90 100 110 120 130 140 150

7/5/2017
r:\Roadway\XSC\U4751_Rdy_XPL_SR4.dgn
c:\proves