


8/23/99

0 5 10	PROJ. REFERENCE NO.	SHEET NO.
	U-4751	X-271

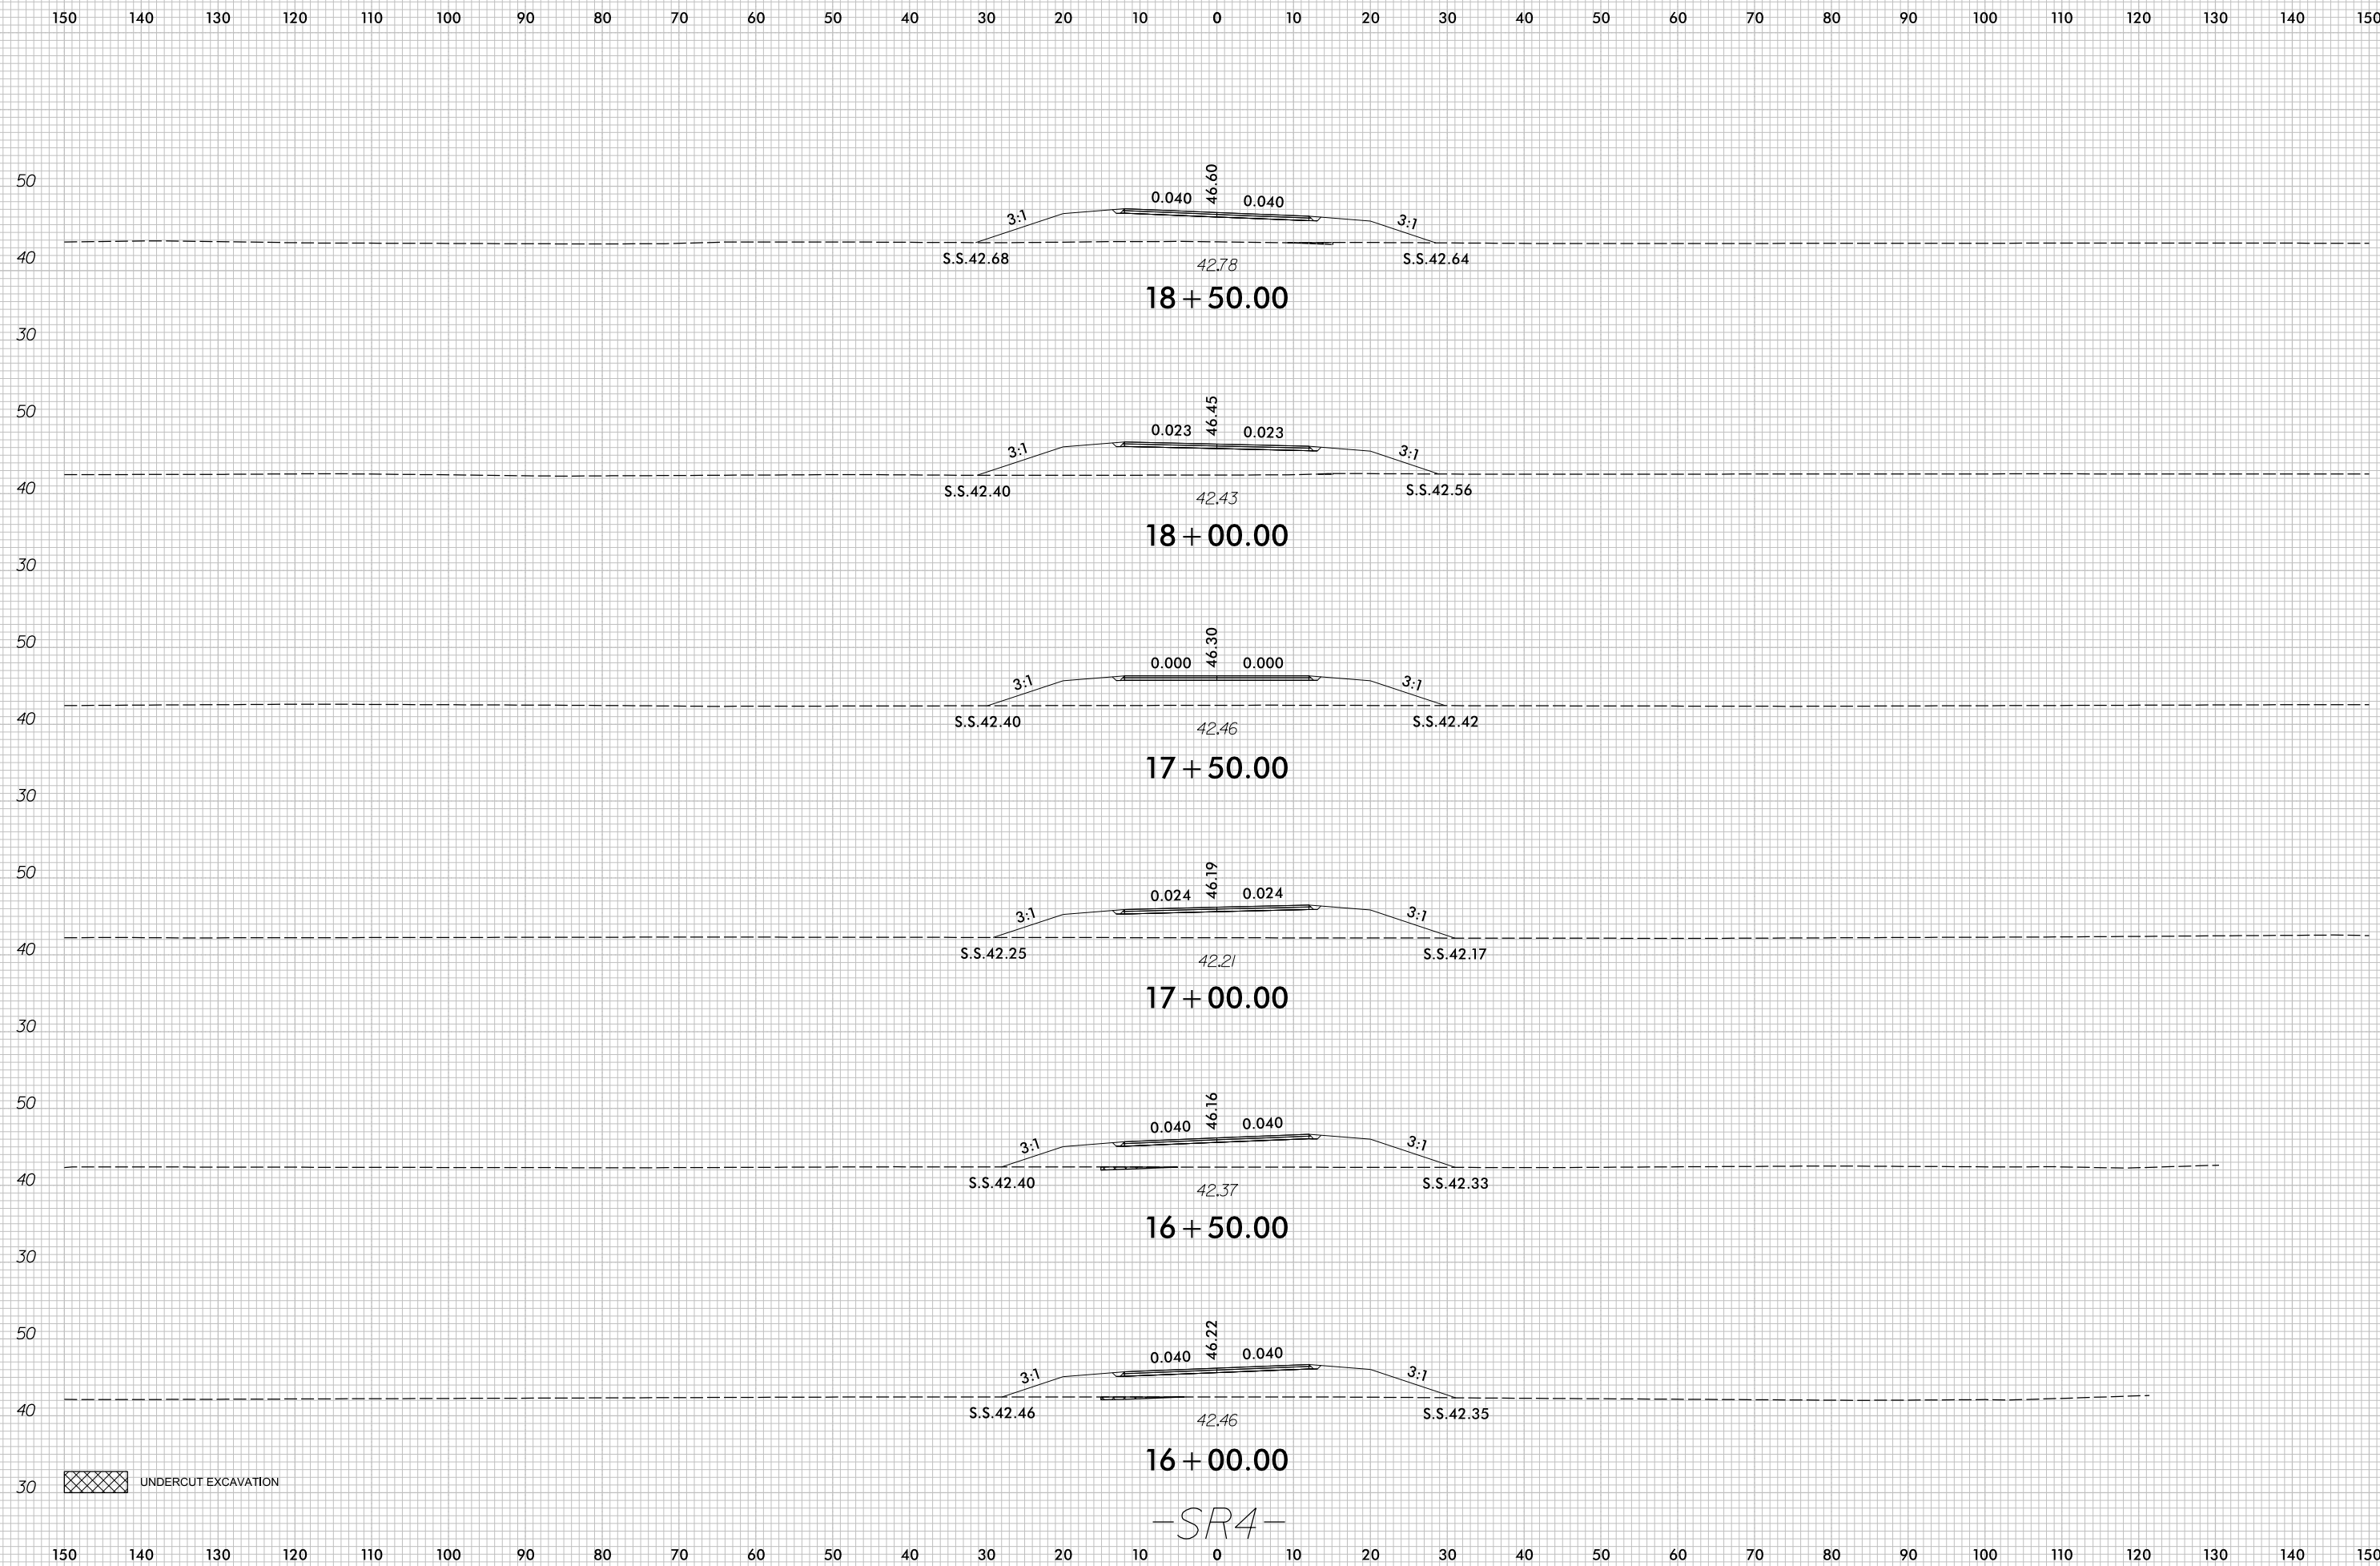

UNDERCUT EXCAVATION

-SR4-

7/5/2017
r:\Roadway\XSC\U4751_Rdy_XPL_SR4.dgn
c:\proves