

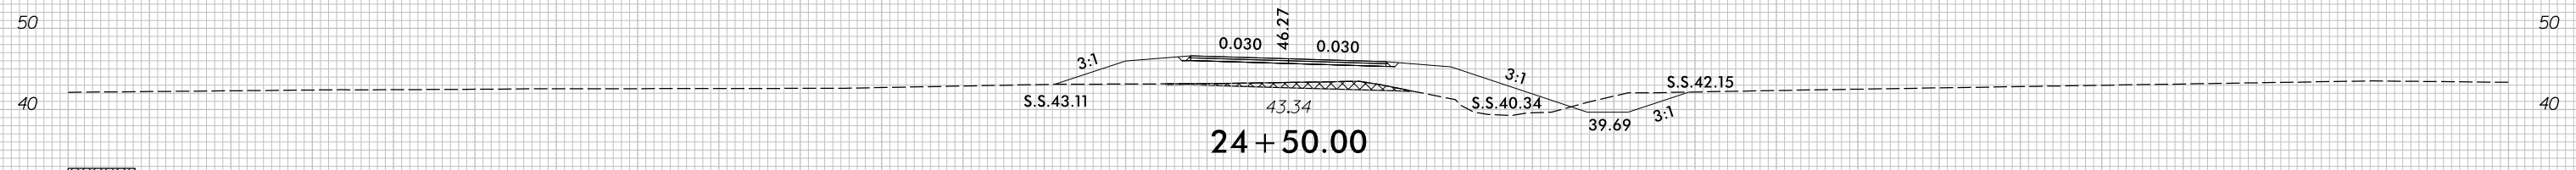
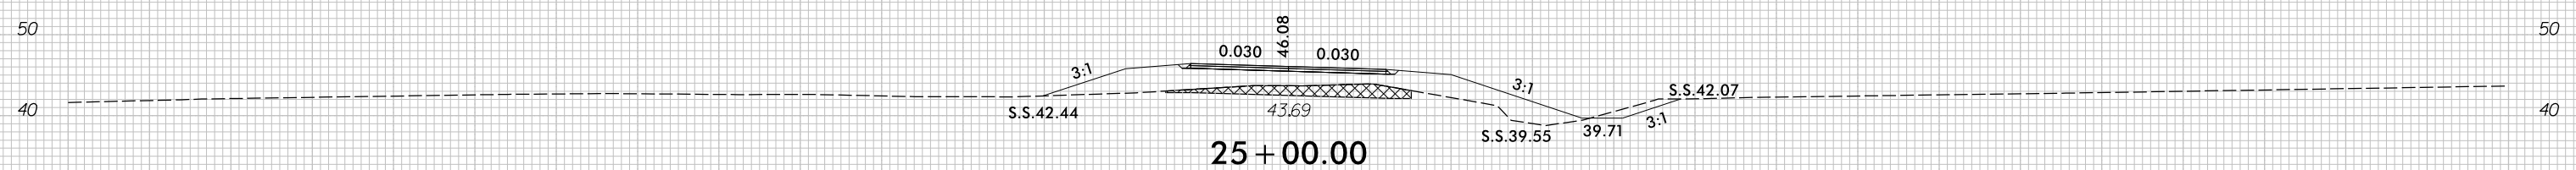
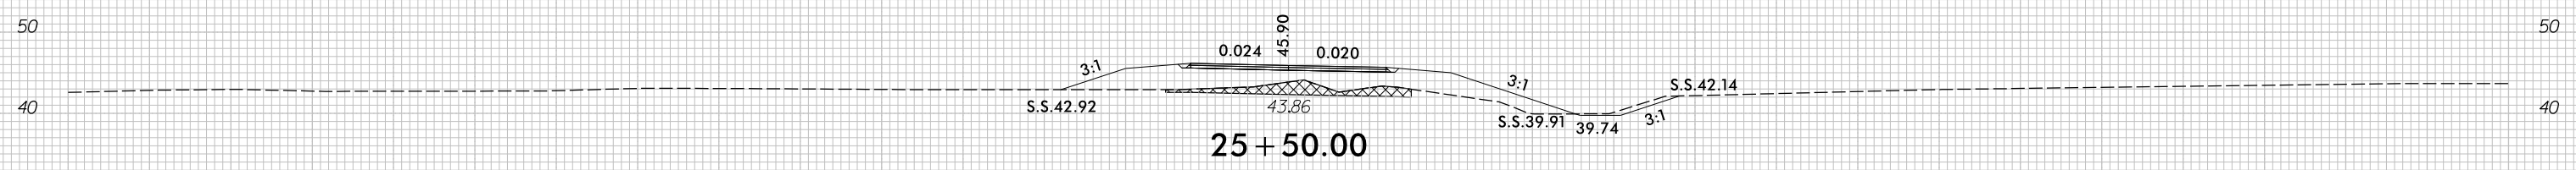


8/23/99

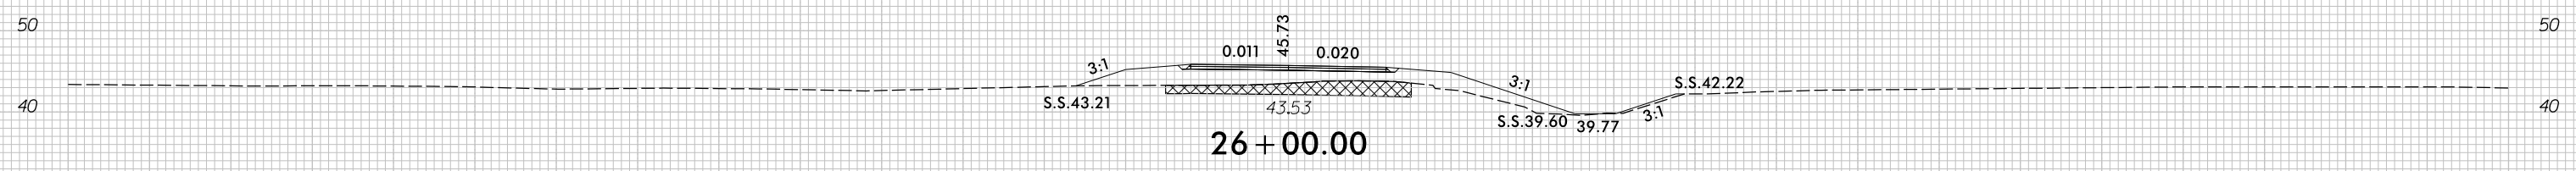

PROJ. REFERENCE NO. U-4751 SHEET NO. X-274

150 140 130 120 110 100 90 80 70 60 50 40 30 20 10 0 10 20 30 40 50 60 70 80 90 100 110 120 130 140 150

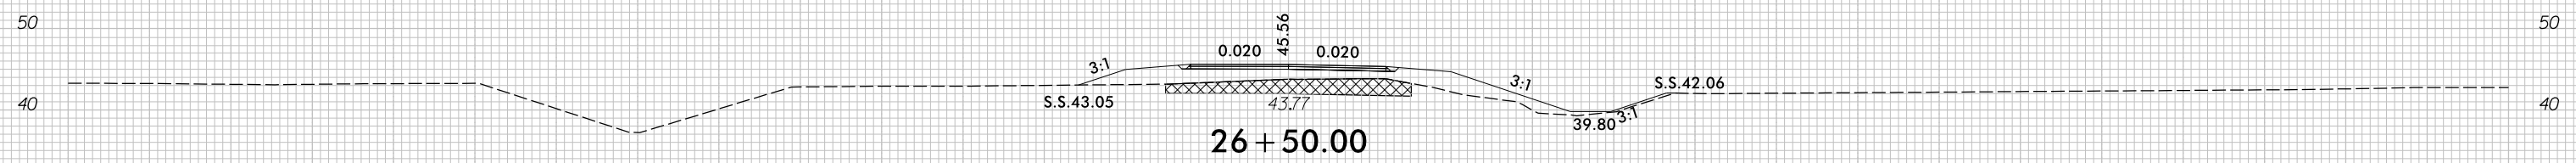

UNDERCUT EXCAVATION

-SR4-

150 140 130 120 110 100 90 80 70 60 50 40 30 20 10 0 10 20 30 40 50 60 70 80 90 100 110 120 130 140 150

7/5/2017 r:\Roadway\XSC\U4751\_Rdy\_XPL\_SR4.dgn c:\proves