


8/23/99

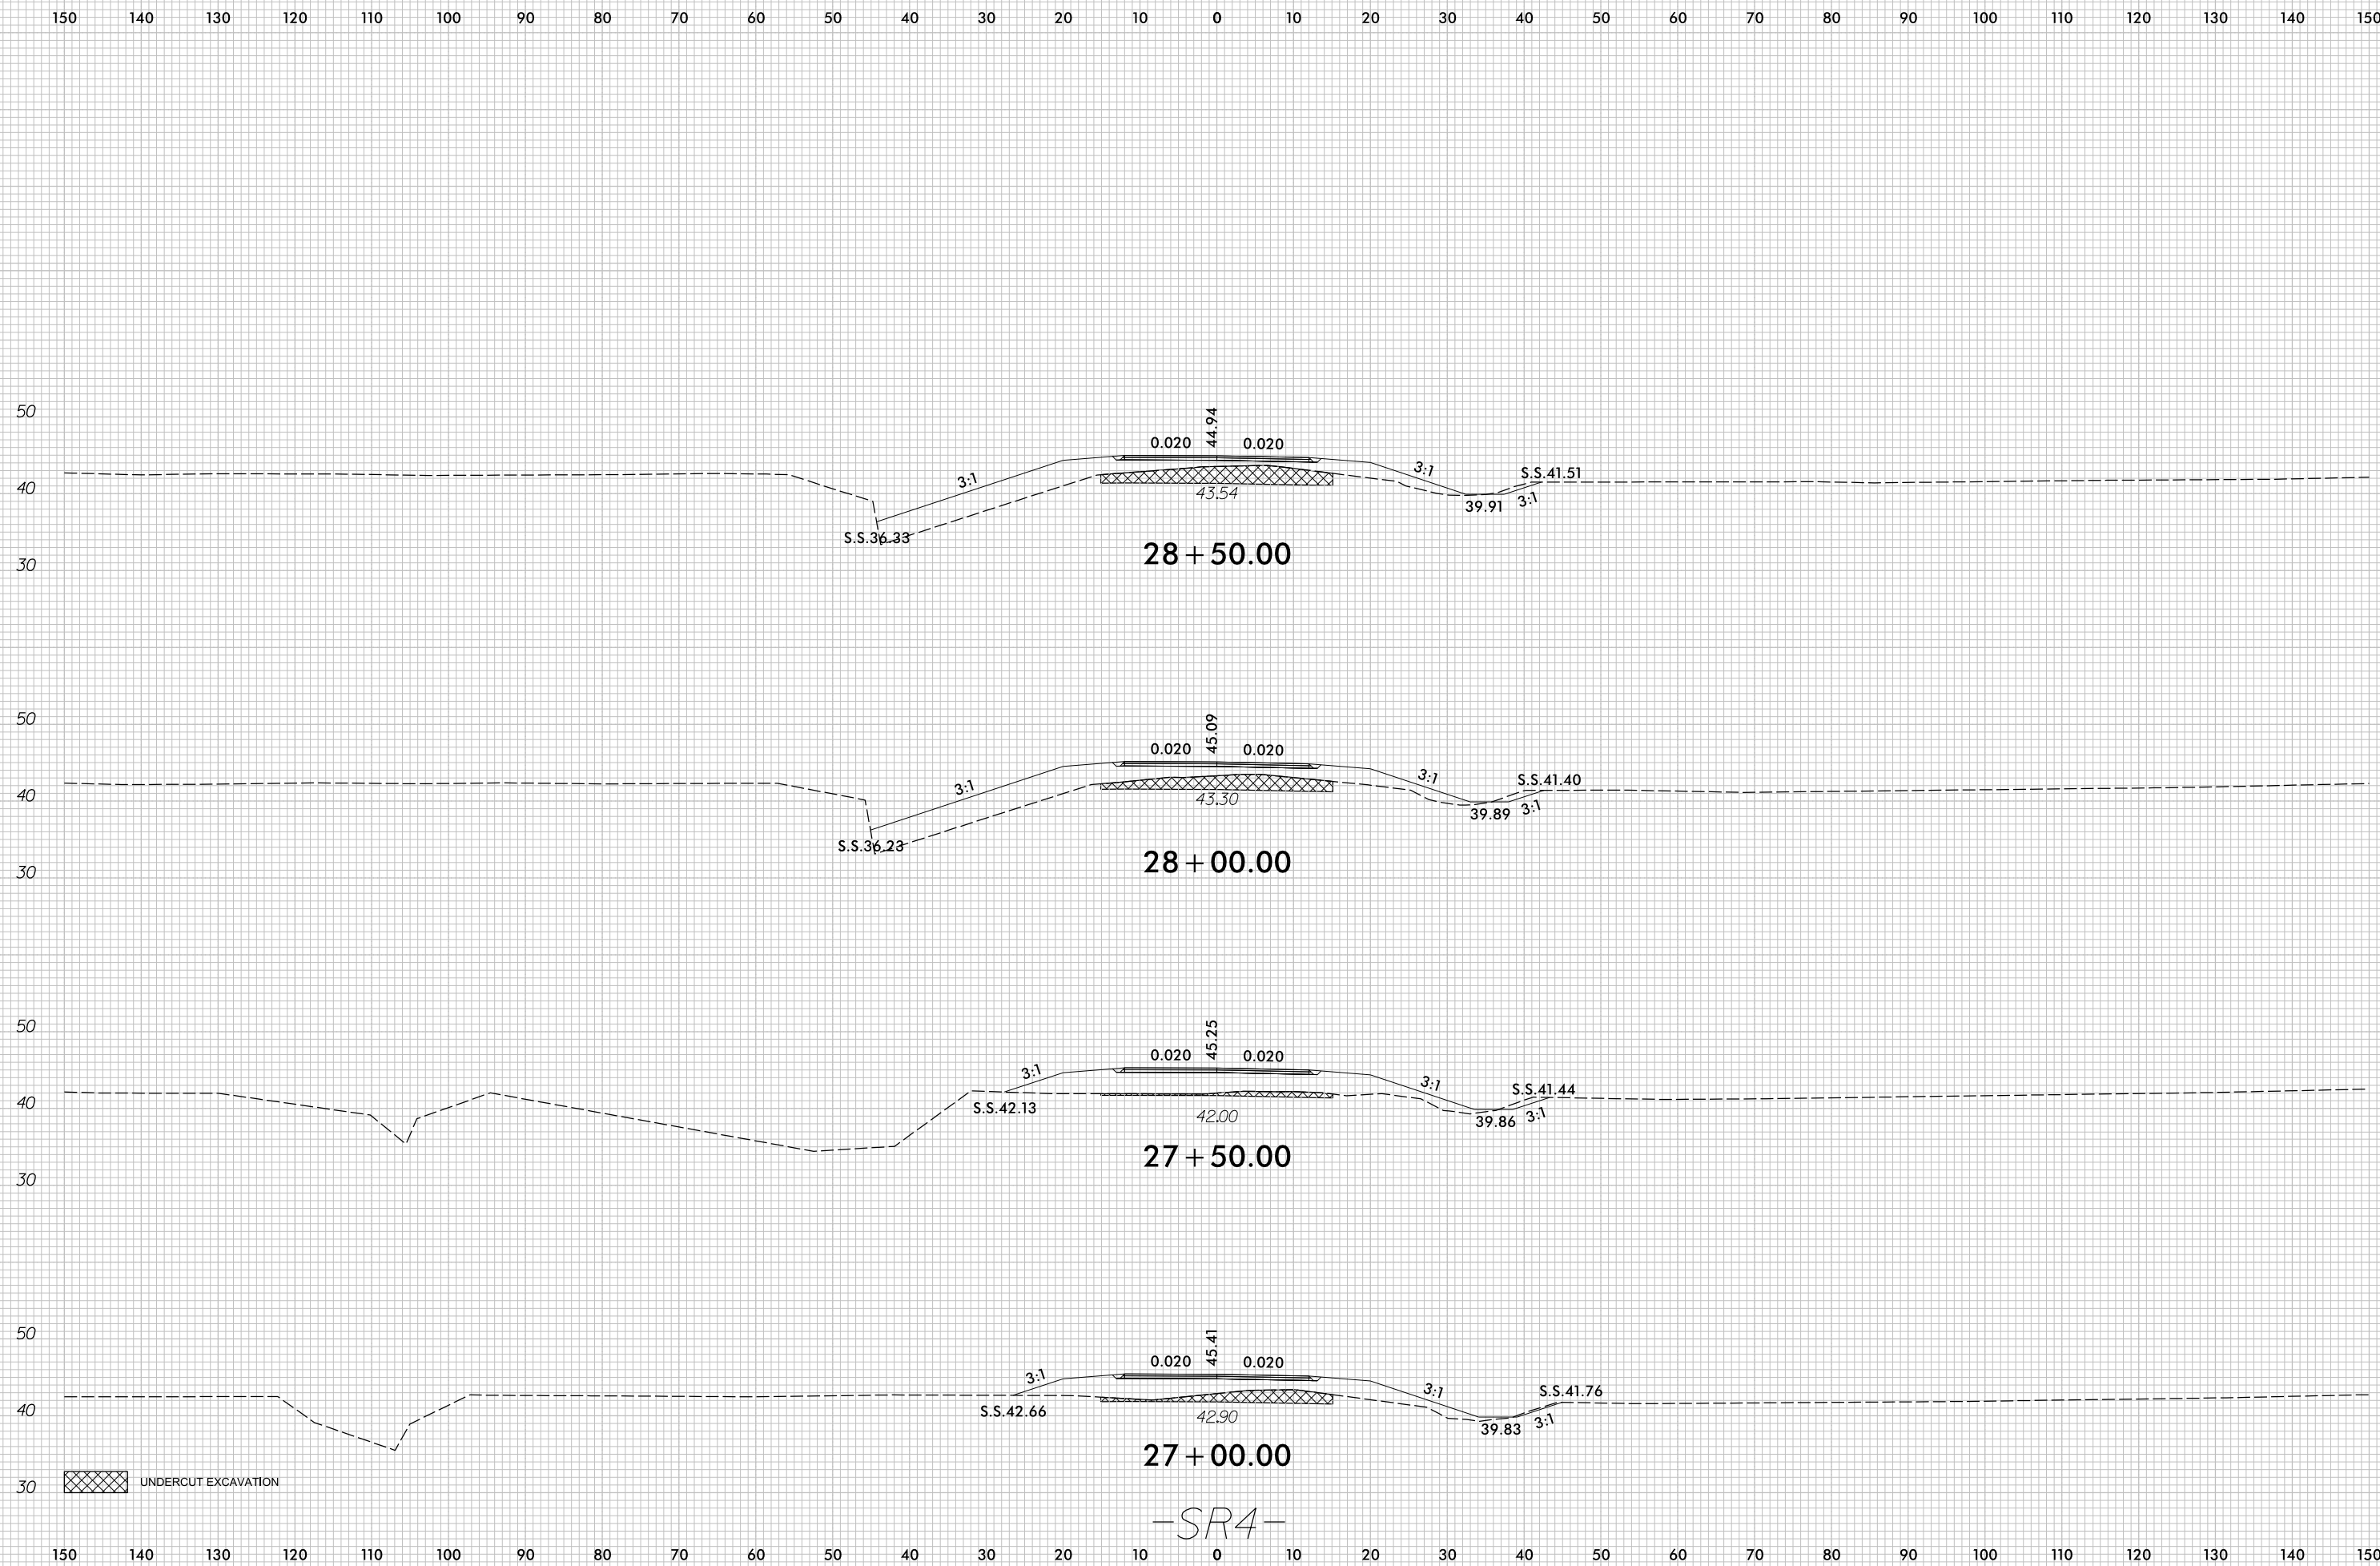

UNDERCUT EXCAVATION

-SR4-

7/5/2017
r:\Roadway\XSC\U4751_Rdy_XPL_SR4.dgn
c:\proves