


8/23/99



PROJ. REFERENCE NO.	SHEET NO.
U-4751	X-276

PROJ. REFERENCE NO.	SHEET NO.
U-4751	X-276

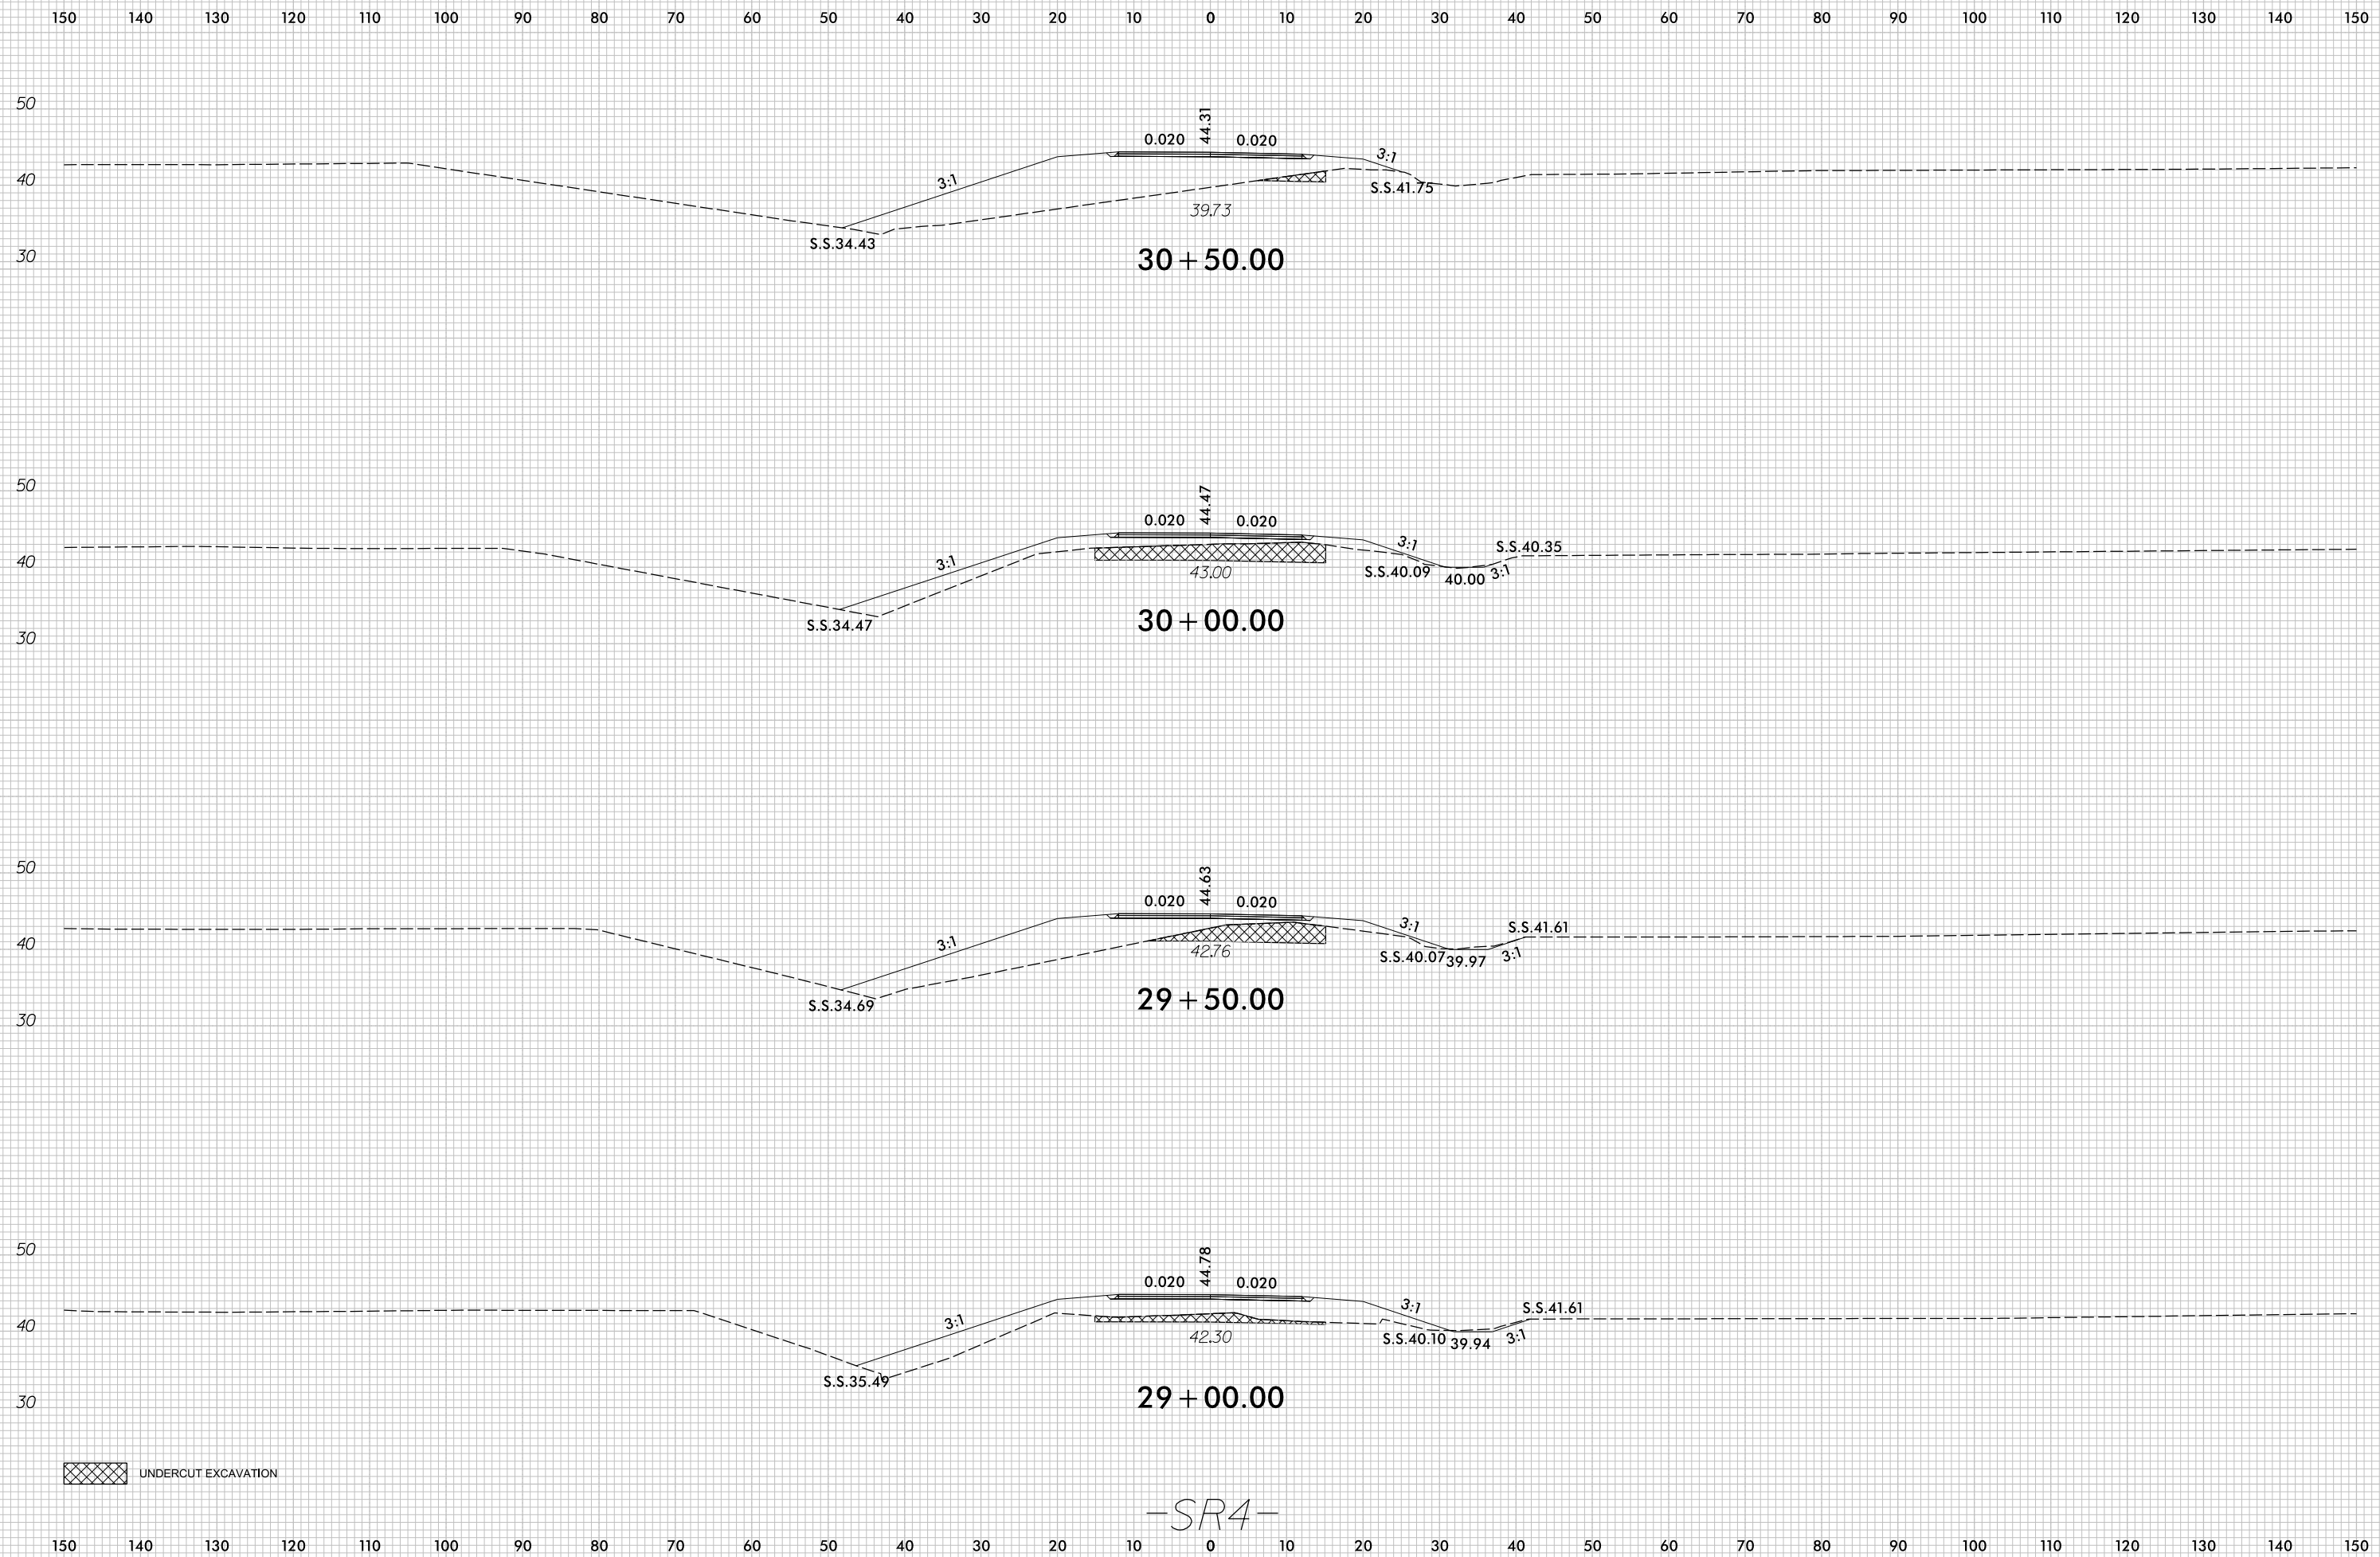

UNDERCUT EXCAVATION

-SR4-

7/5/2017  
 r:\Roadway\XSC\U4751\_Rdy\_XPL\_SR4.dgn  
 c:\proves