


8/23/99




PROJ. REFERENCE NO.	SHEET NO.
U-4751	X-278

150 140 130 120 110 100 90 80 70 60 50 40 30 20 10 0 10 20 30 40 50 60 70 80 90 100 110 120 130 140 150


END CONSTRUCTION -SR4- STA. 34+59.17

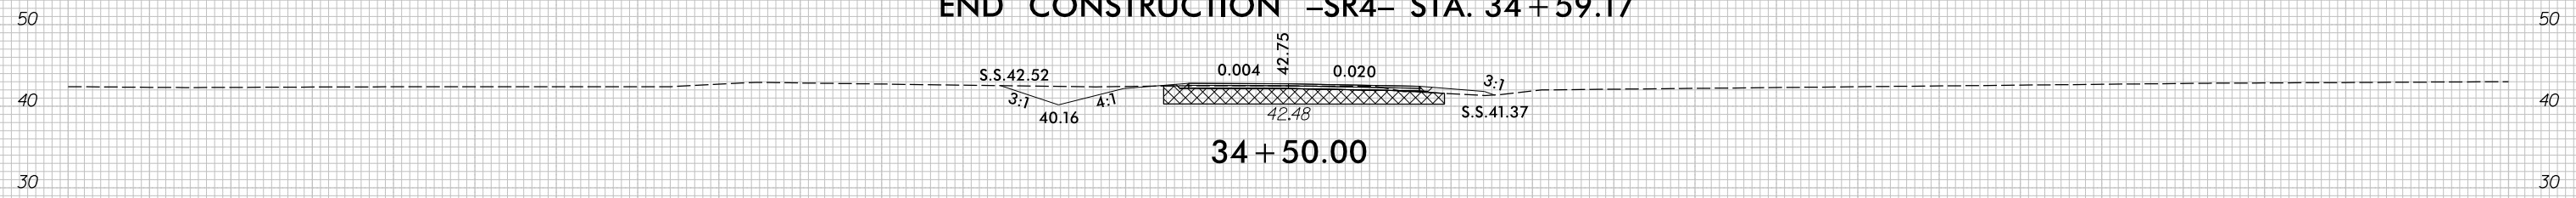

34+50.00

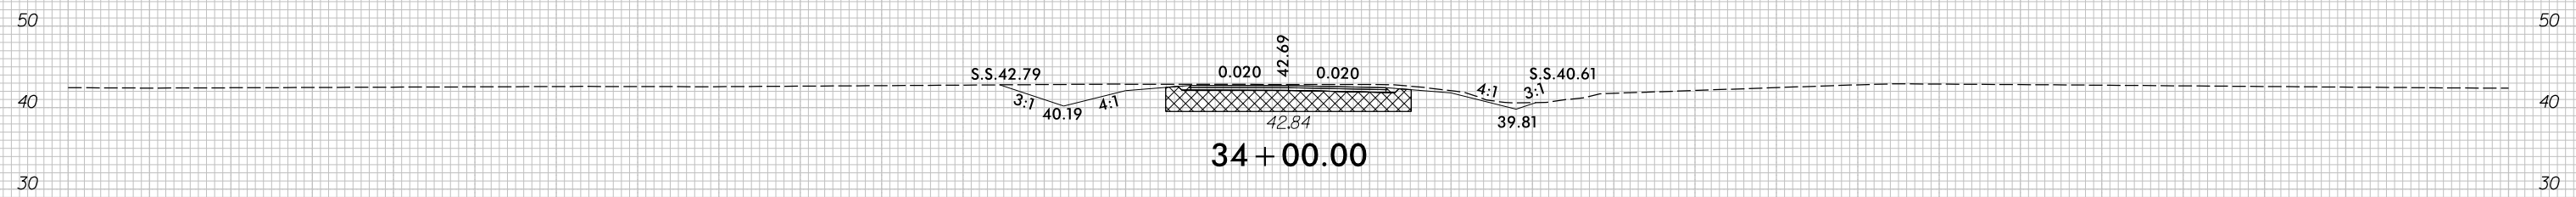

34+00.00

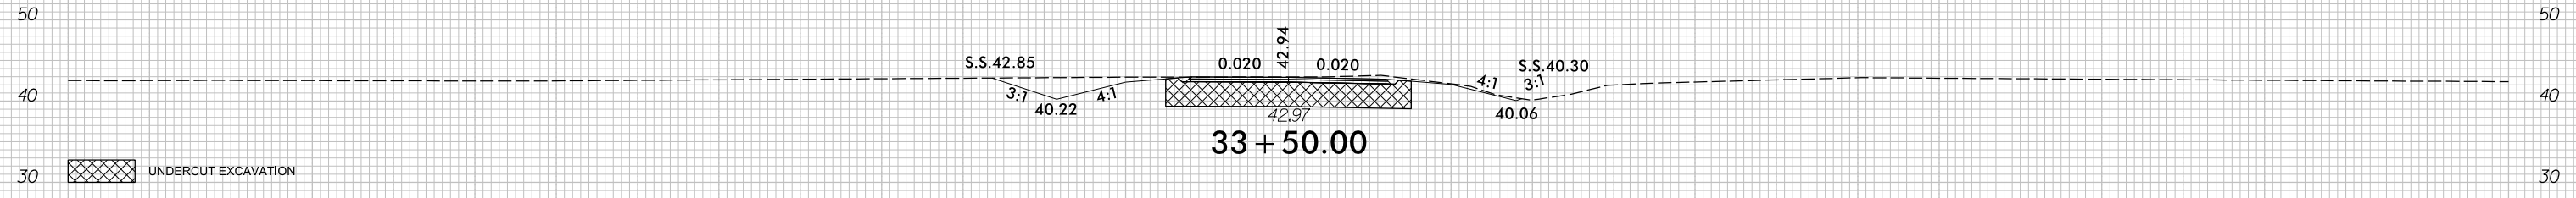

33+50.00

UNDERCUT EXCAVATION

-SR4-

150 140 130 120 110 100 90 80 70 60 50 40 30 20 10 0 10 20 30 40 50 60 70 80 90 100 110 120 130 140 150

7/5/2017  
 r:\Roadway\XSC\U4751\_Rdu\_XPL\_SR4.dgn  
 c:\proves