




PLAN OF WING (W1)

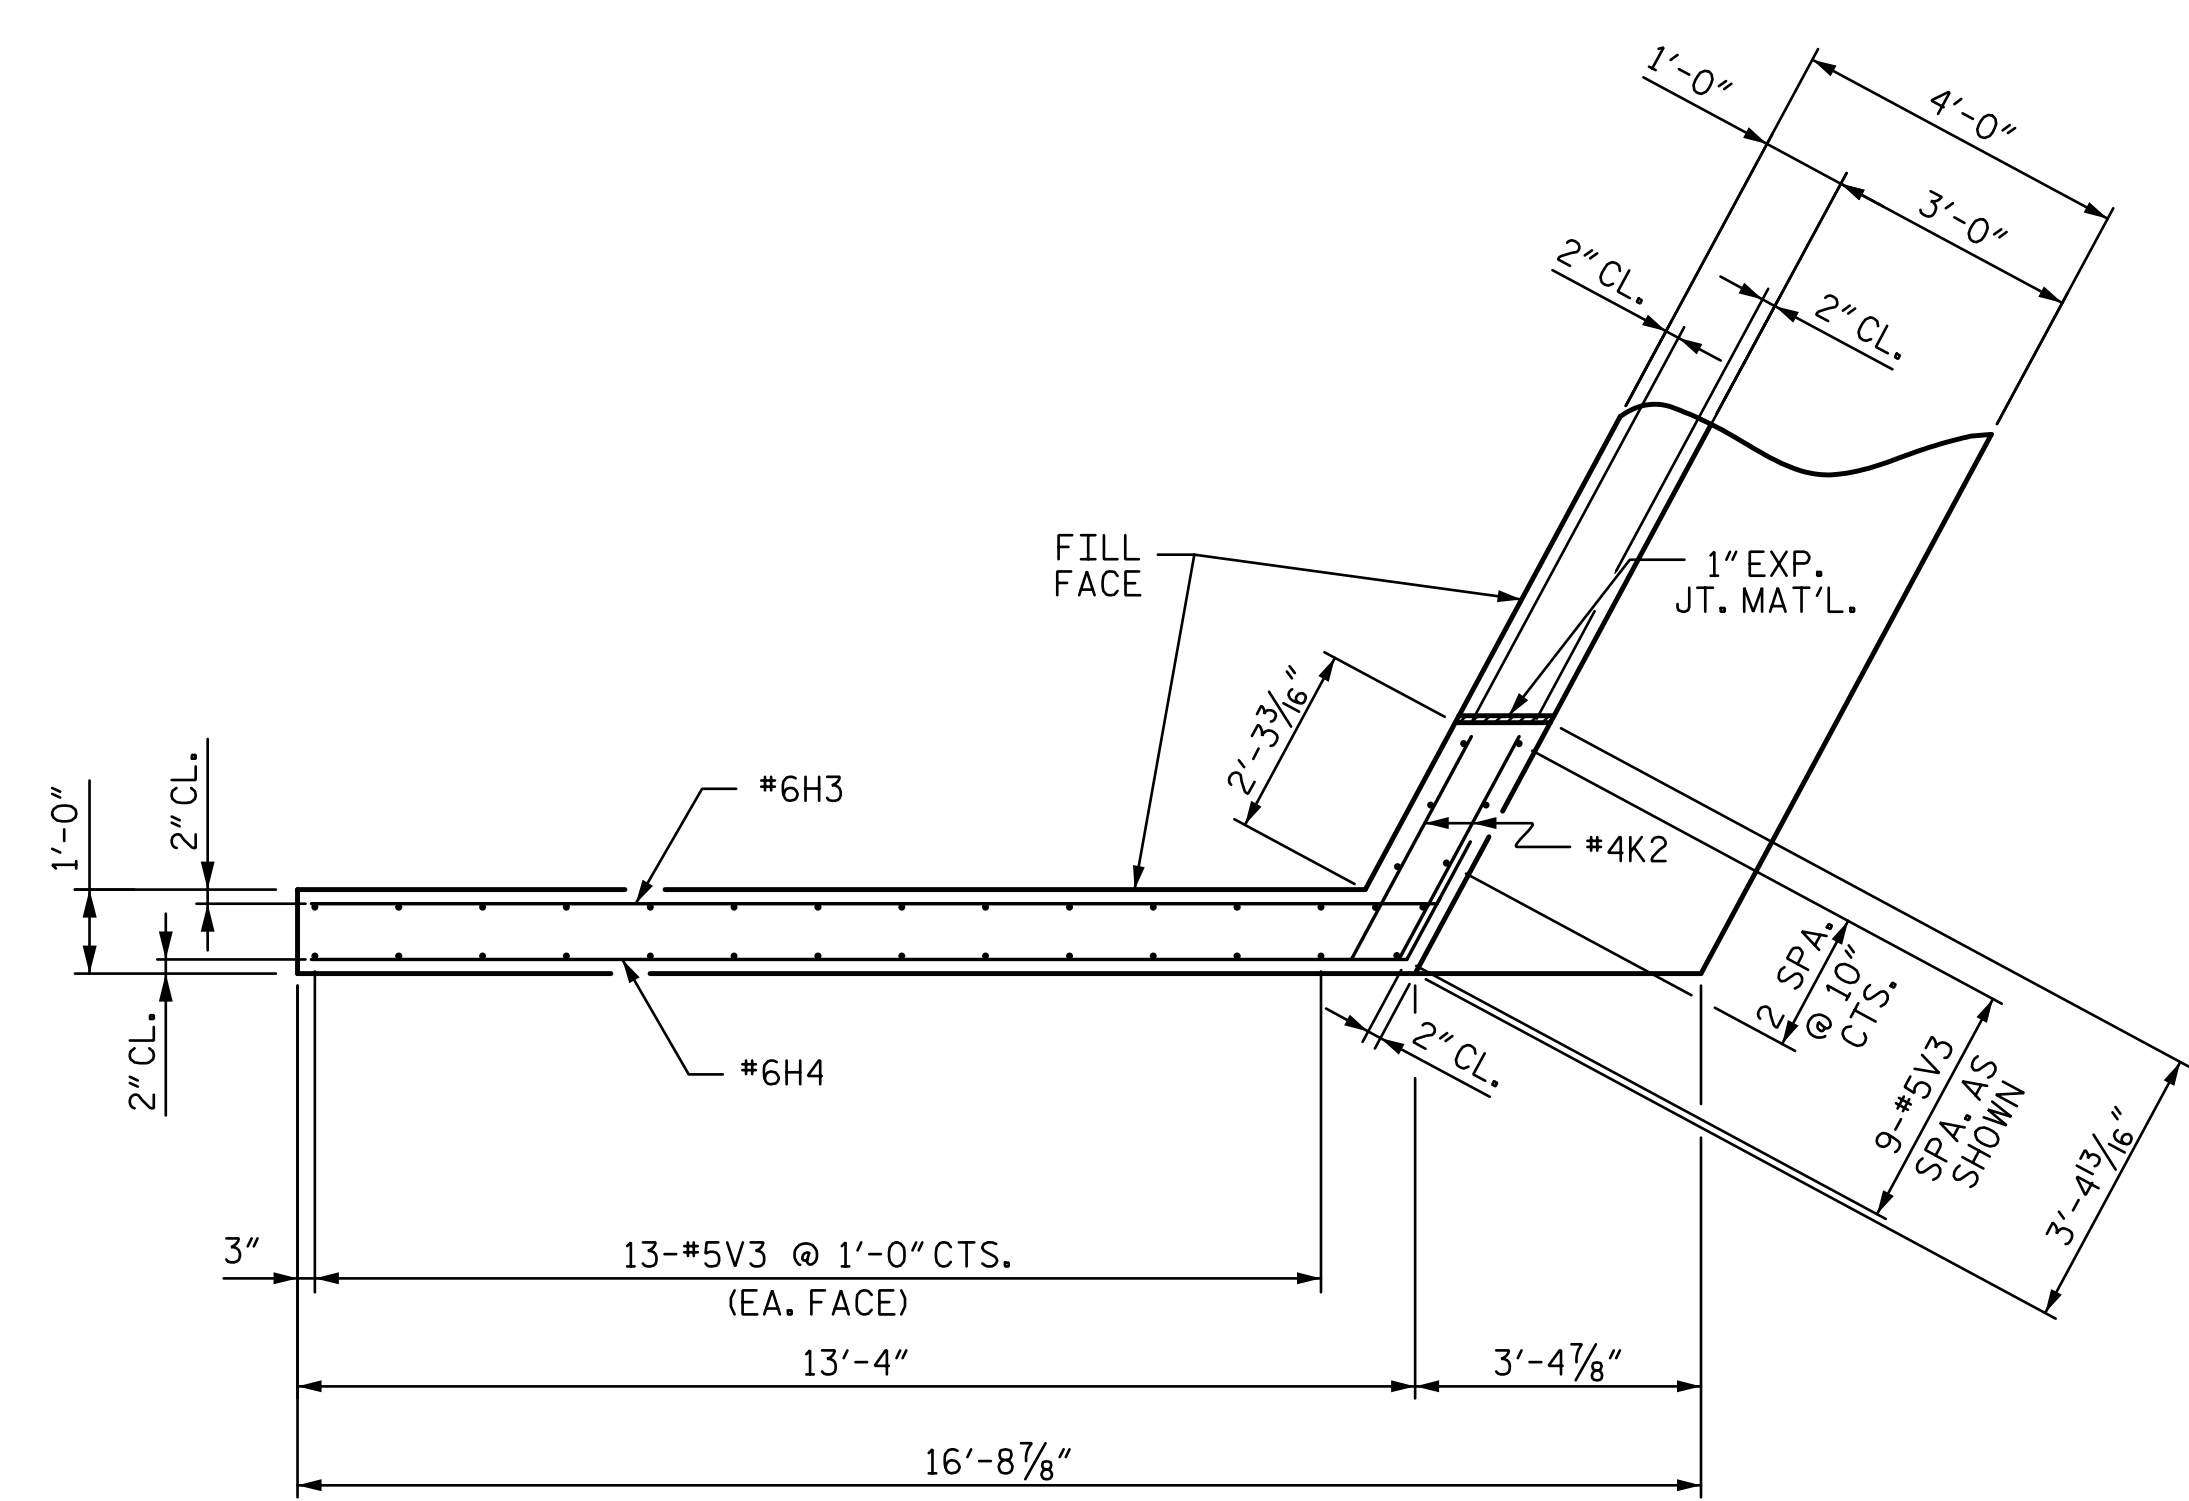

PLAN OF WING (W2)

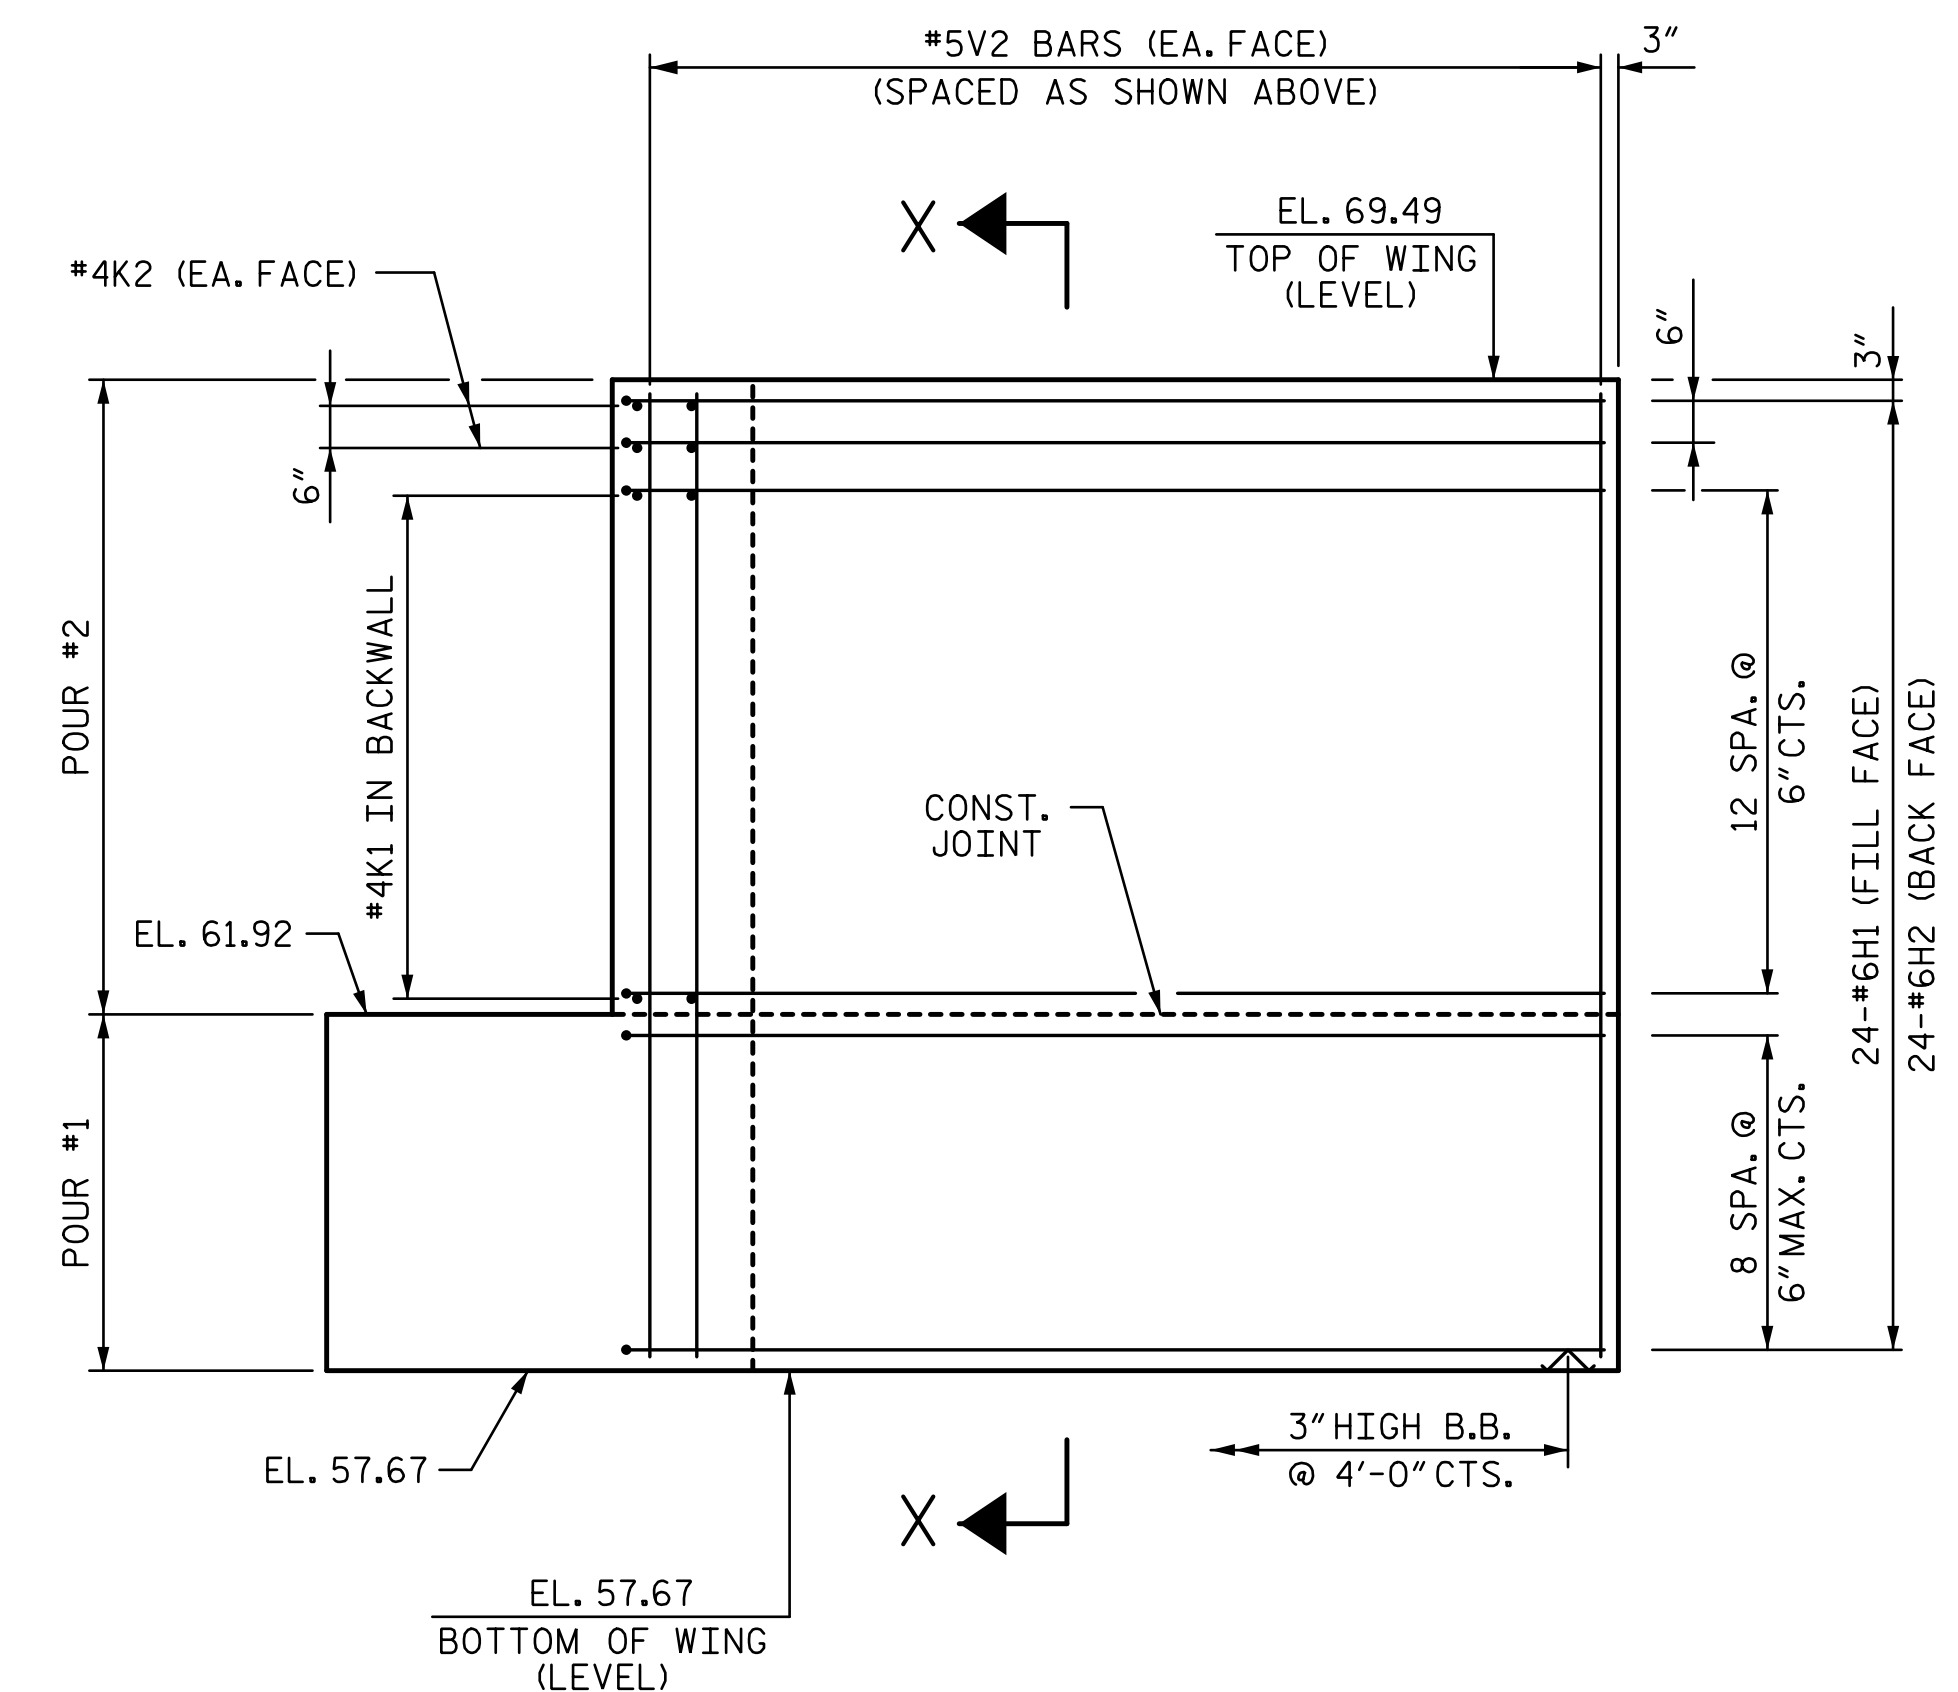


ELEVATION OF WING (W1)

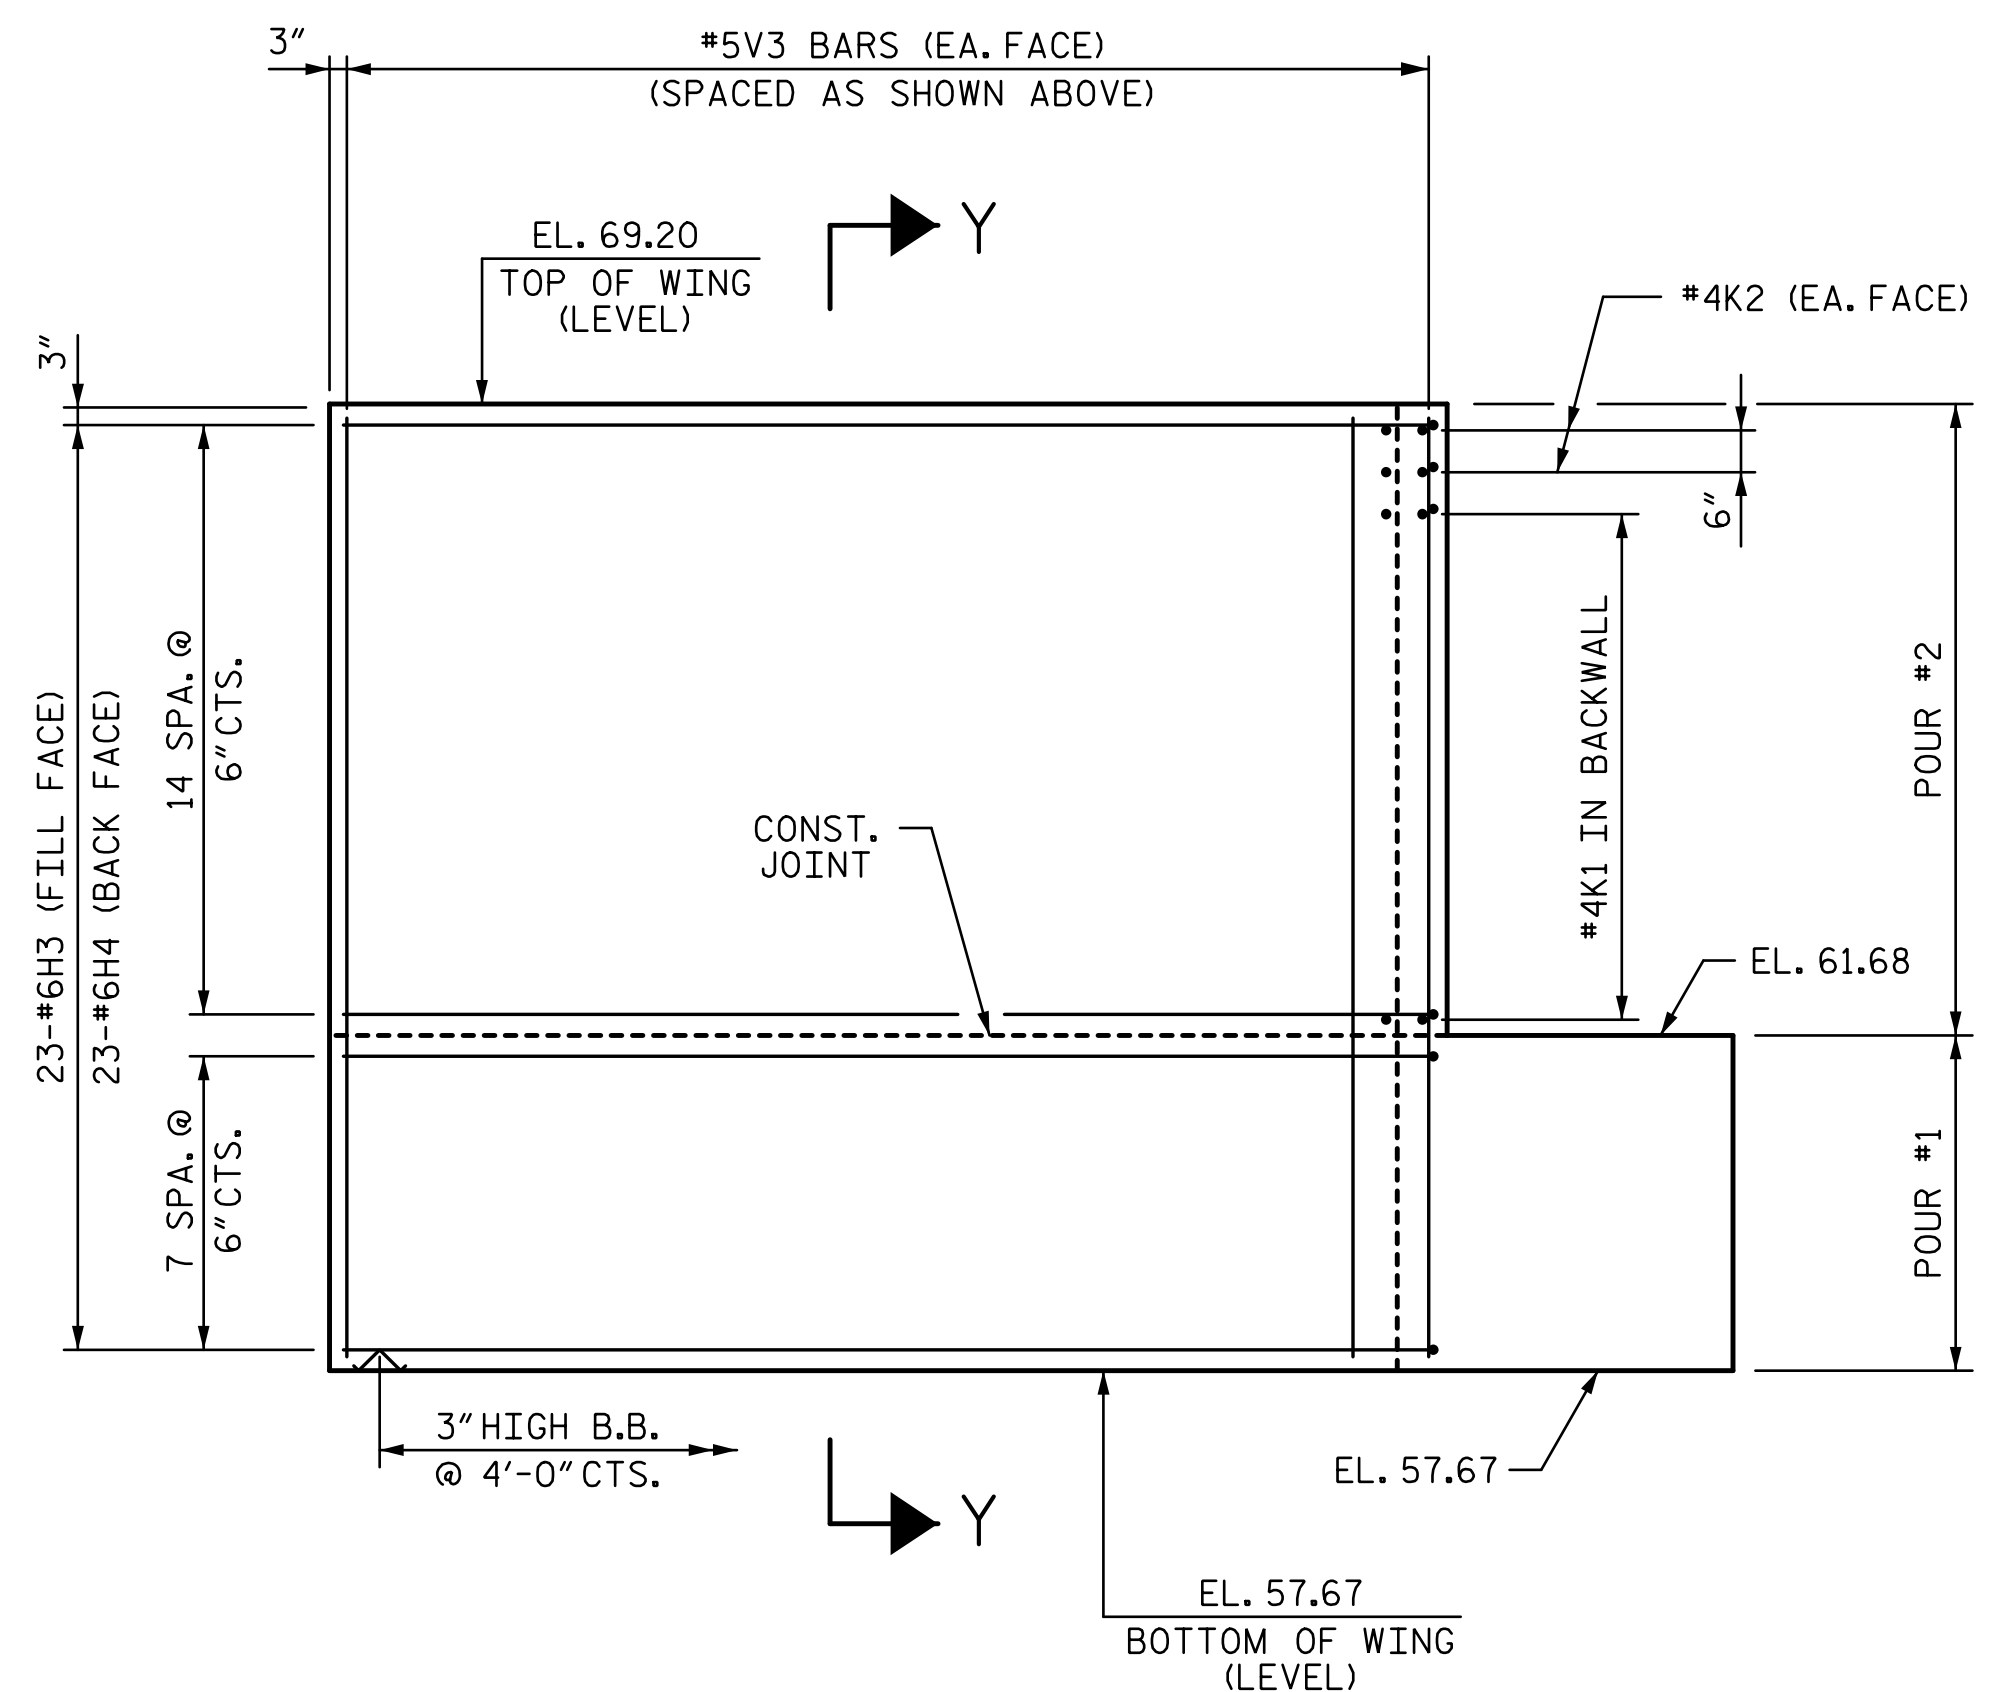


ELEVATION OF WING (W2)

WING DETAILS

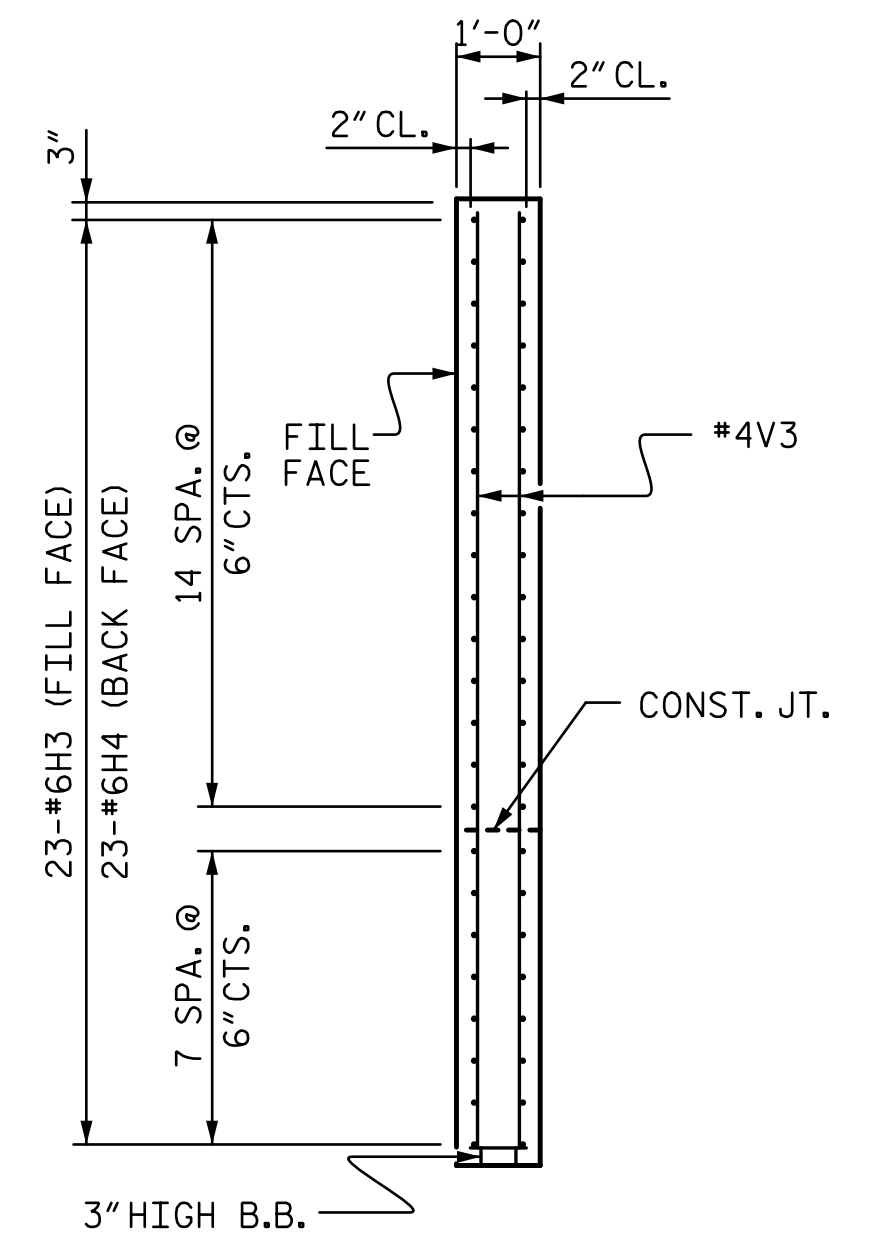

SECTION Y-Y

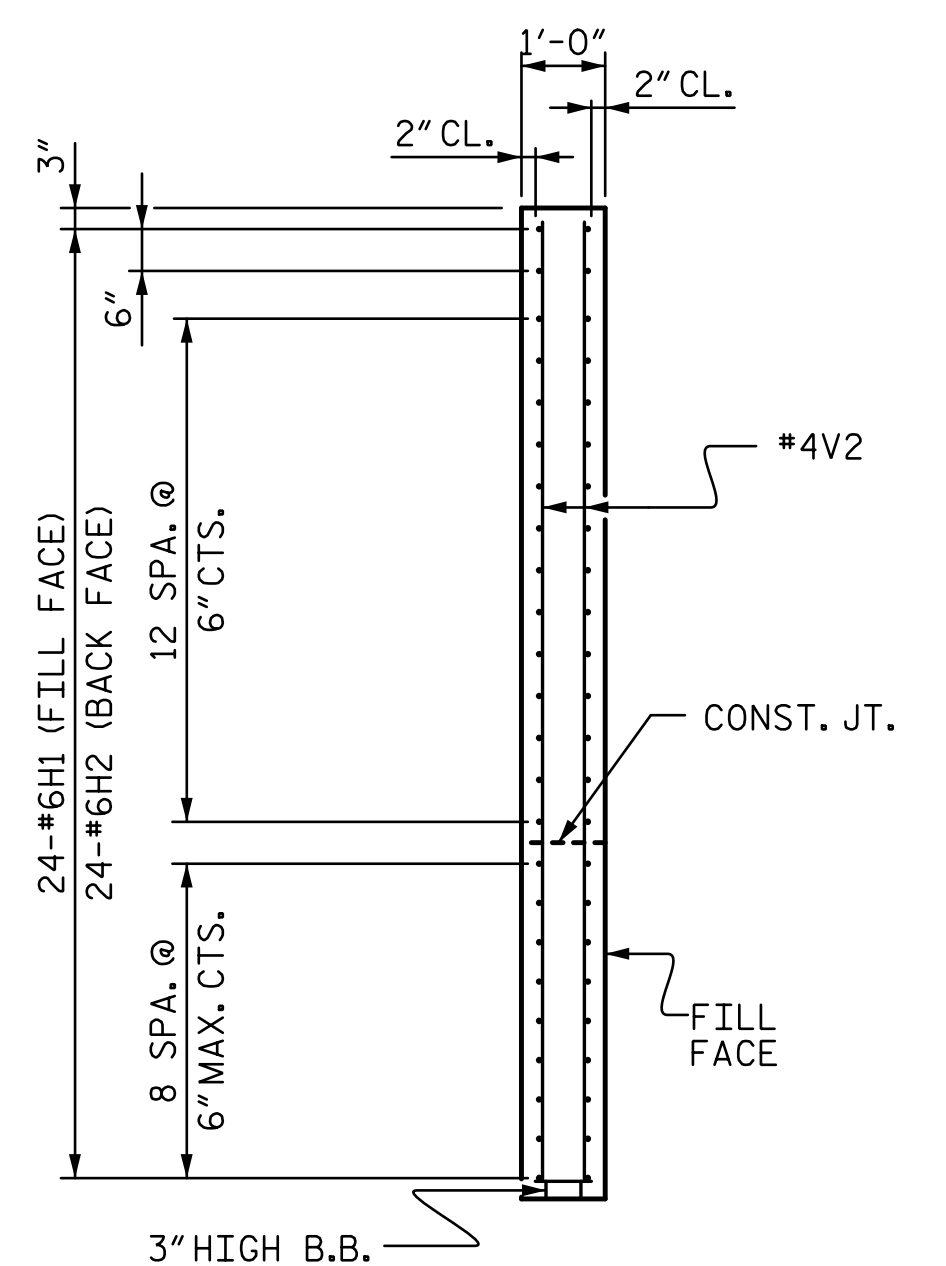

SECTION X-X

PROJECT NO. U-4751
NEW HANOVER COUNTY
 STATION: 62+99.10 -L-
 SHEET 2 OF 3

DOCUMENT NOT CONSIDERED FINAL UNLESS ALL SIGNATURES COMPLETED		STATE OF NORTH CAROLINA DEPARTMENT OF TRANSPORTATION RALEIGH		SUBSTRUCTURE END BENT 1		SHEET NO. S2-23 TOTAL SHEETS 30
		REVISIONS				
		NO.	BY:	DATE:	NO.	
1			3			
2			4			

6/27/2017 14:00:45 R:\402_045_U4751_SMU_EL_023_640202.dgn
 +
 +
 +

DRAWN BY: TJT DATE: 3-17
 CHECKED BY: TRL DATE: 5-17
 DESIGN ENGINEER OF RECORD: T. TOWNSEND DATE: 3-17