




\\USPADG\Wfso2\vol3\Projects\408617\408617_000\50_Deliverables & Submittals\U-475\Structures\Bridges_203\Ustation\Final\403_051_U475_SMJ_EL.026_640203.dgn
 7/12/2017 2:14:21 PM ch1tkhmb

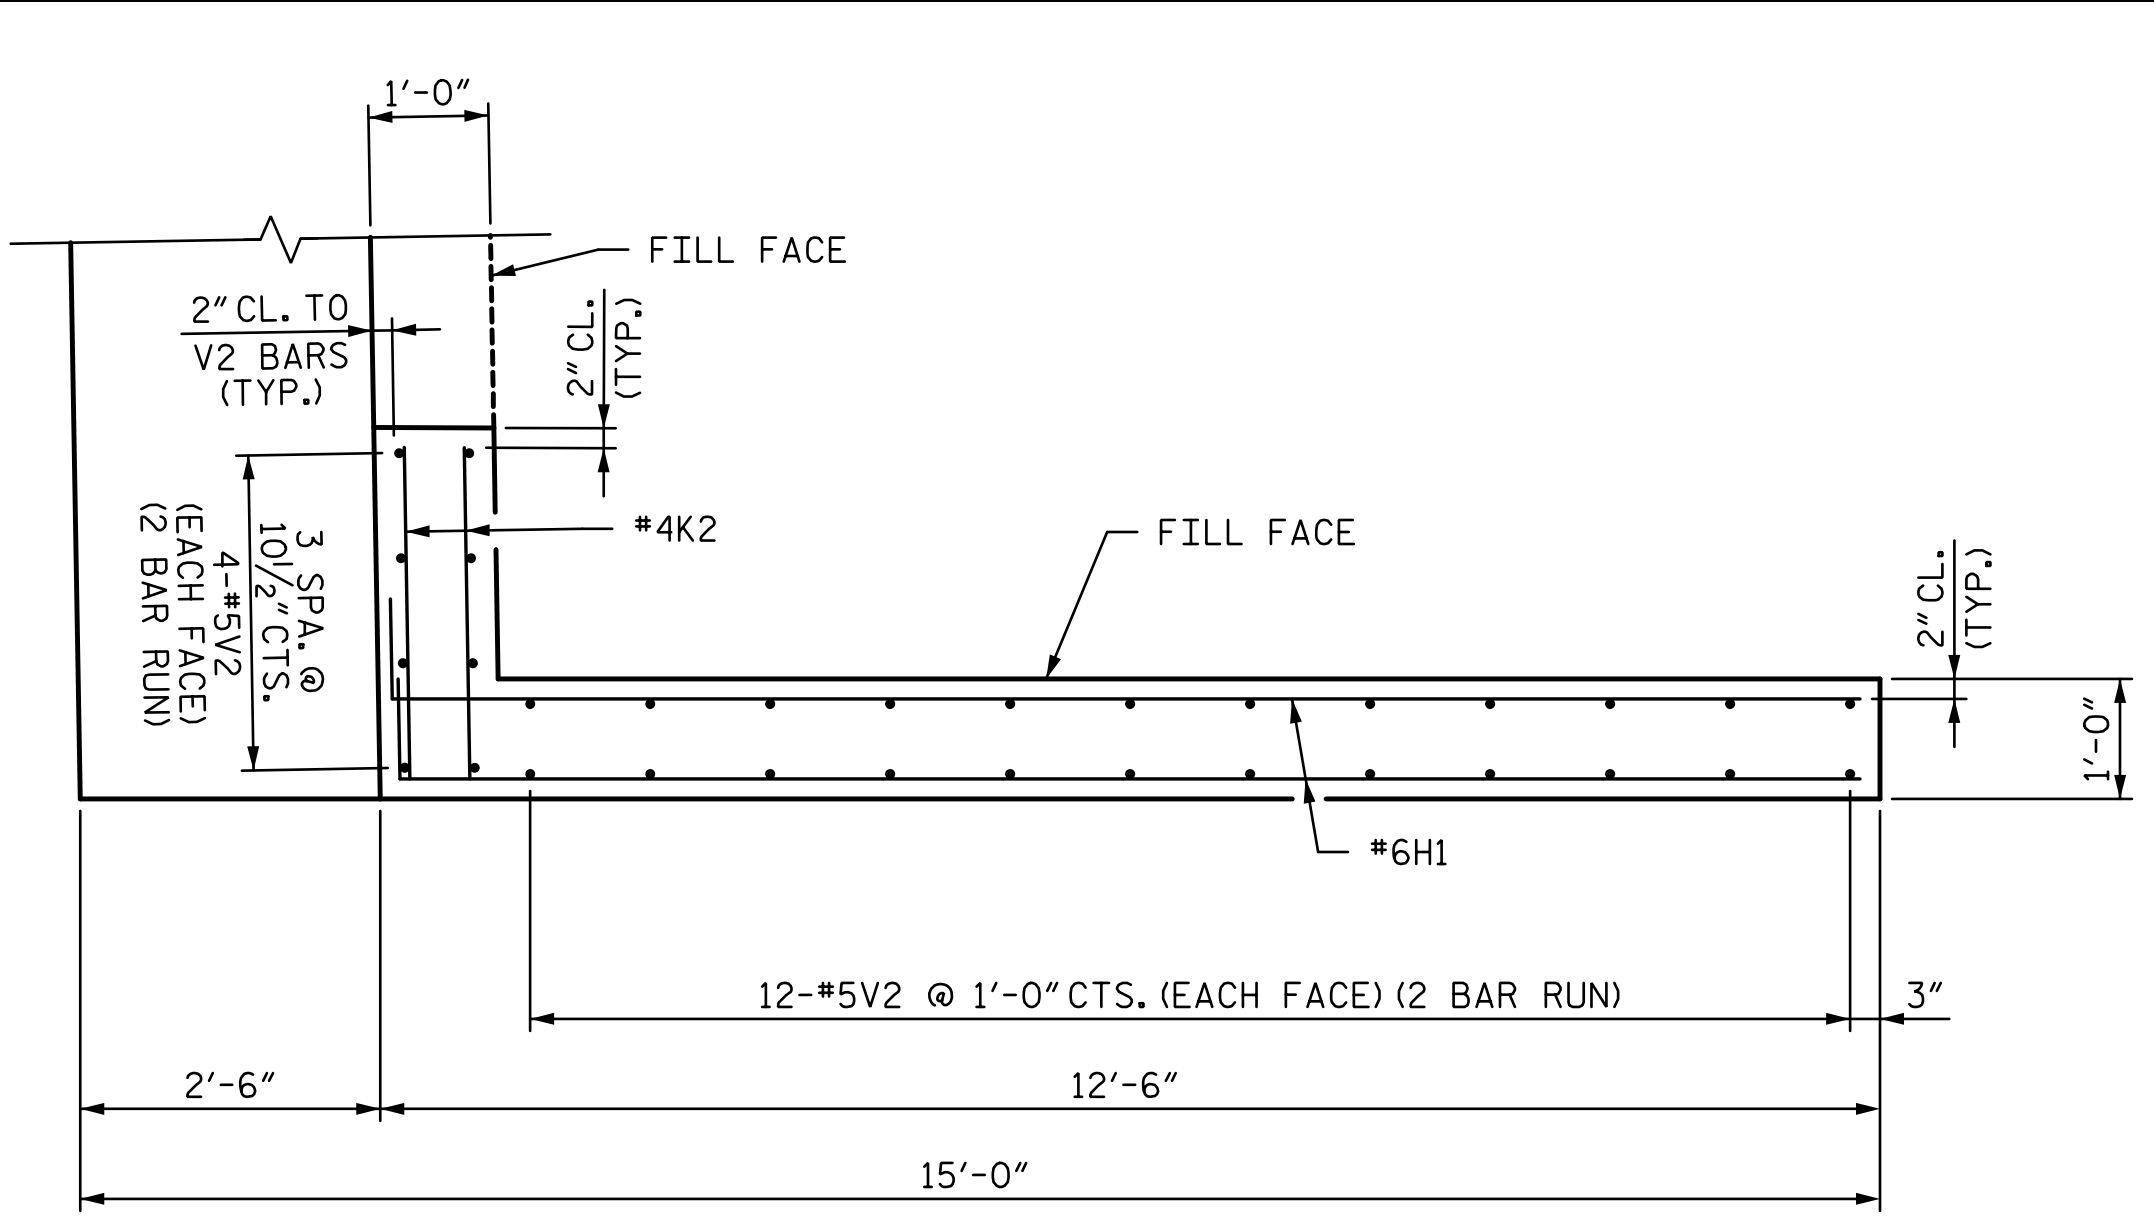

PLAN OF WING W1

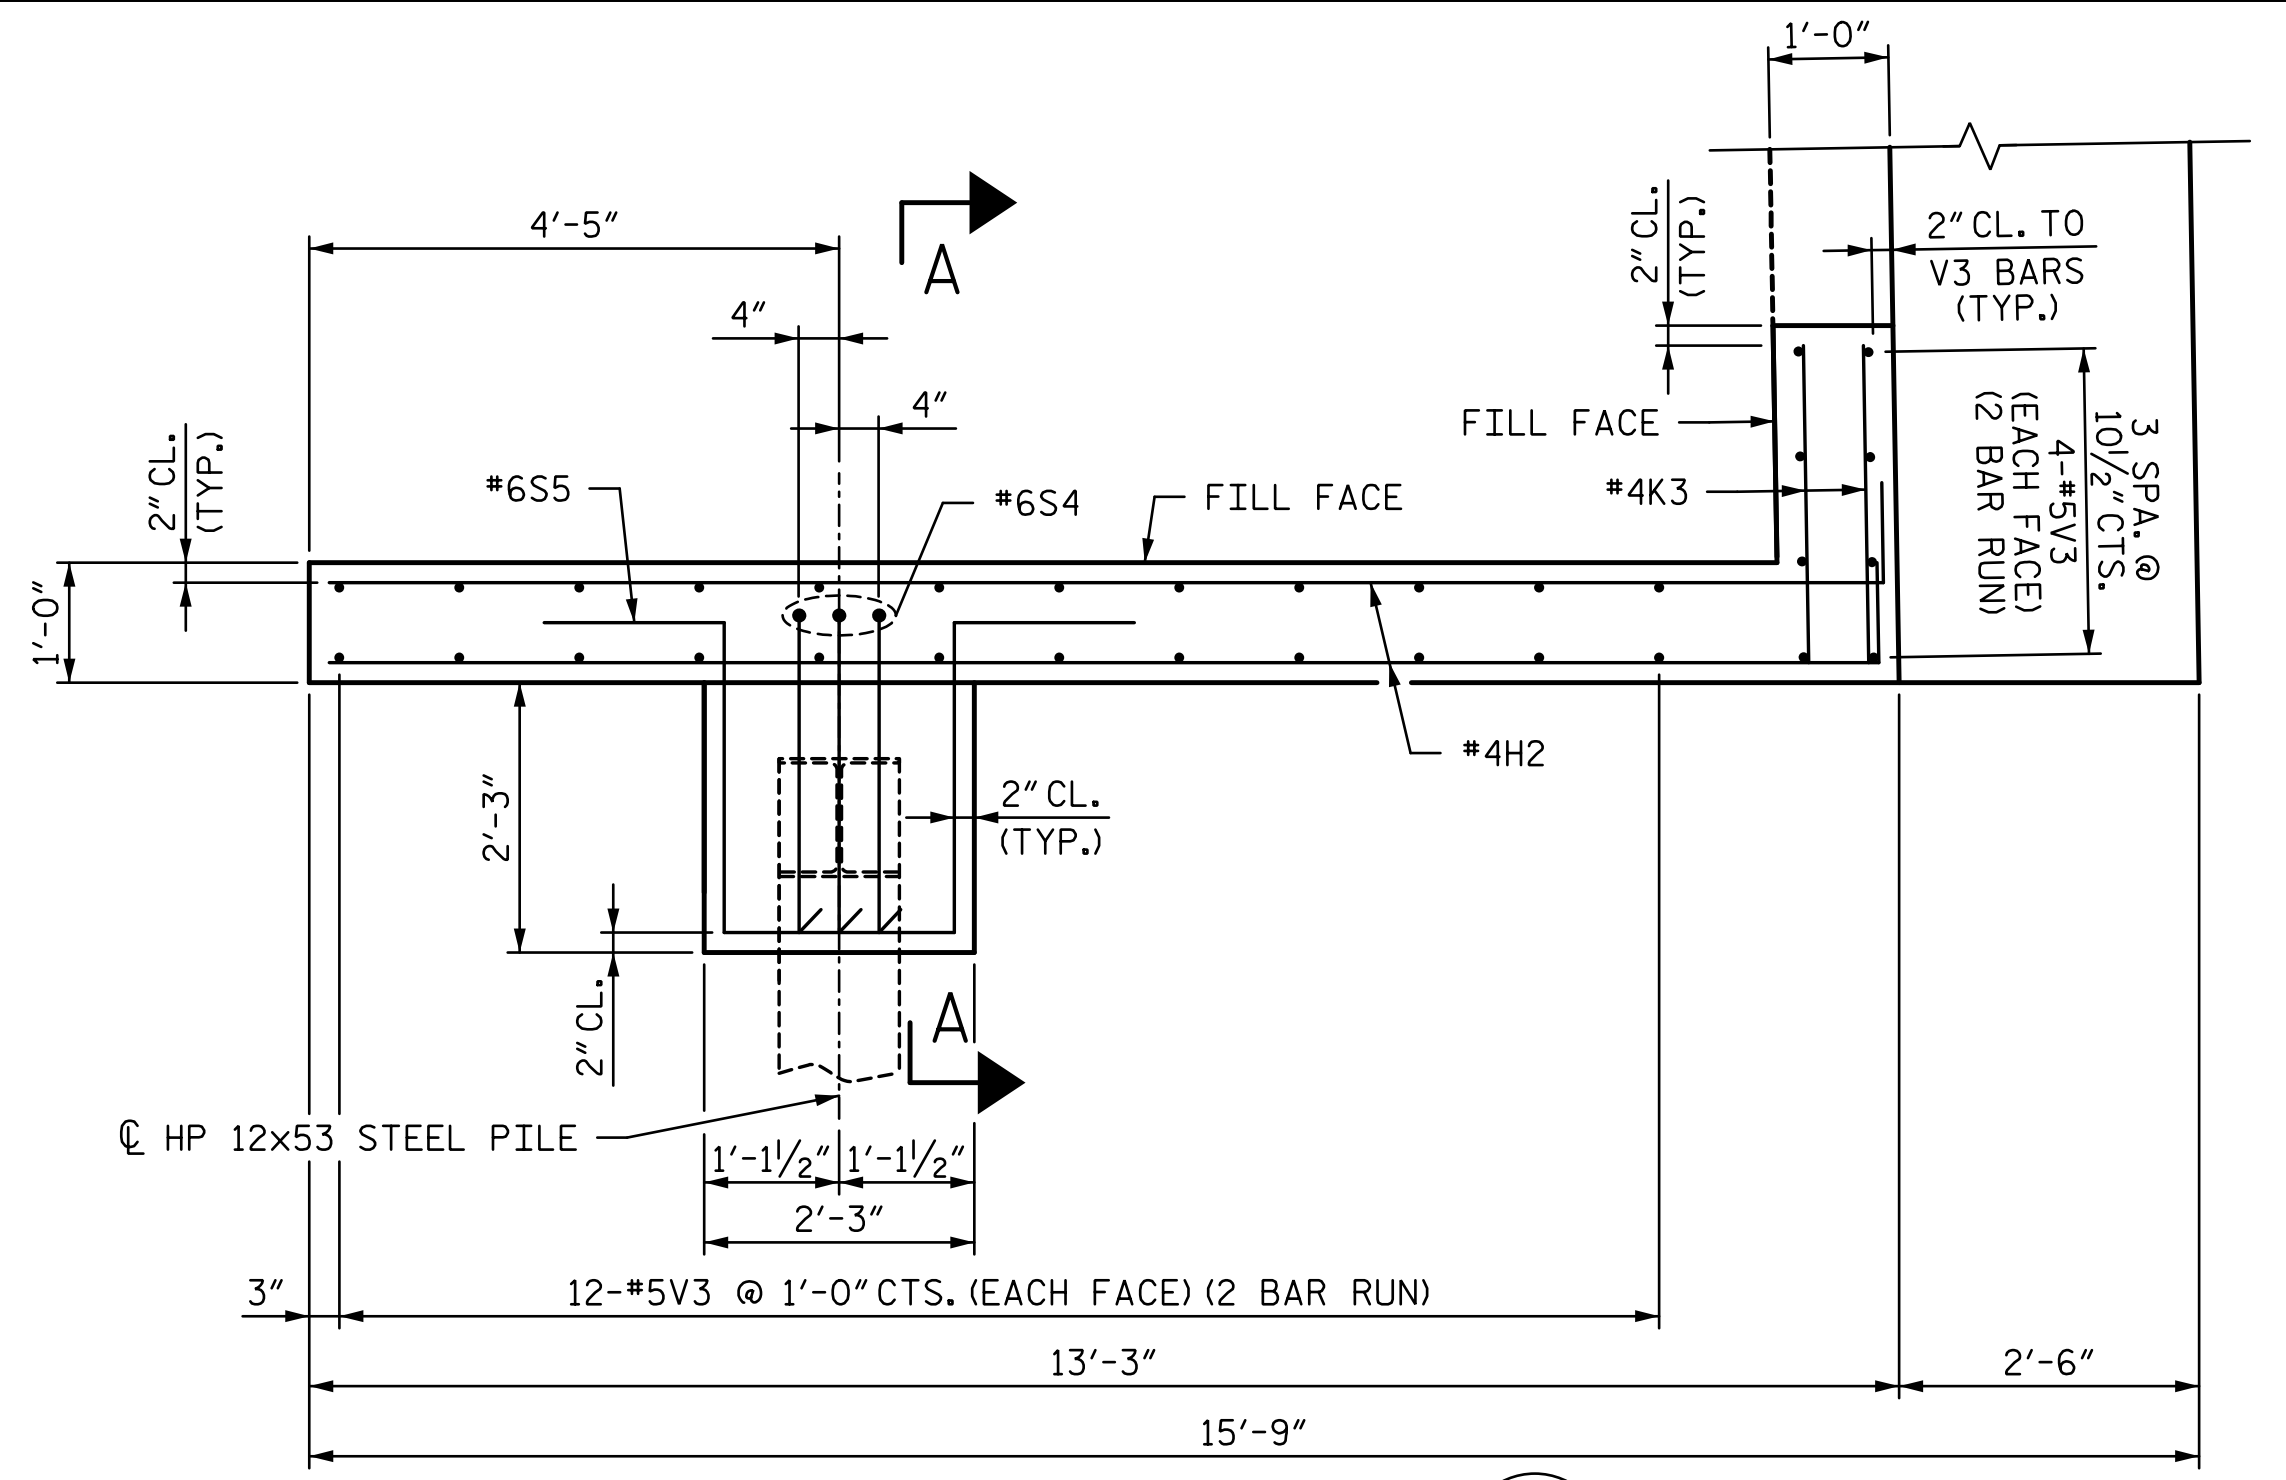


PLAN OF WING W2

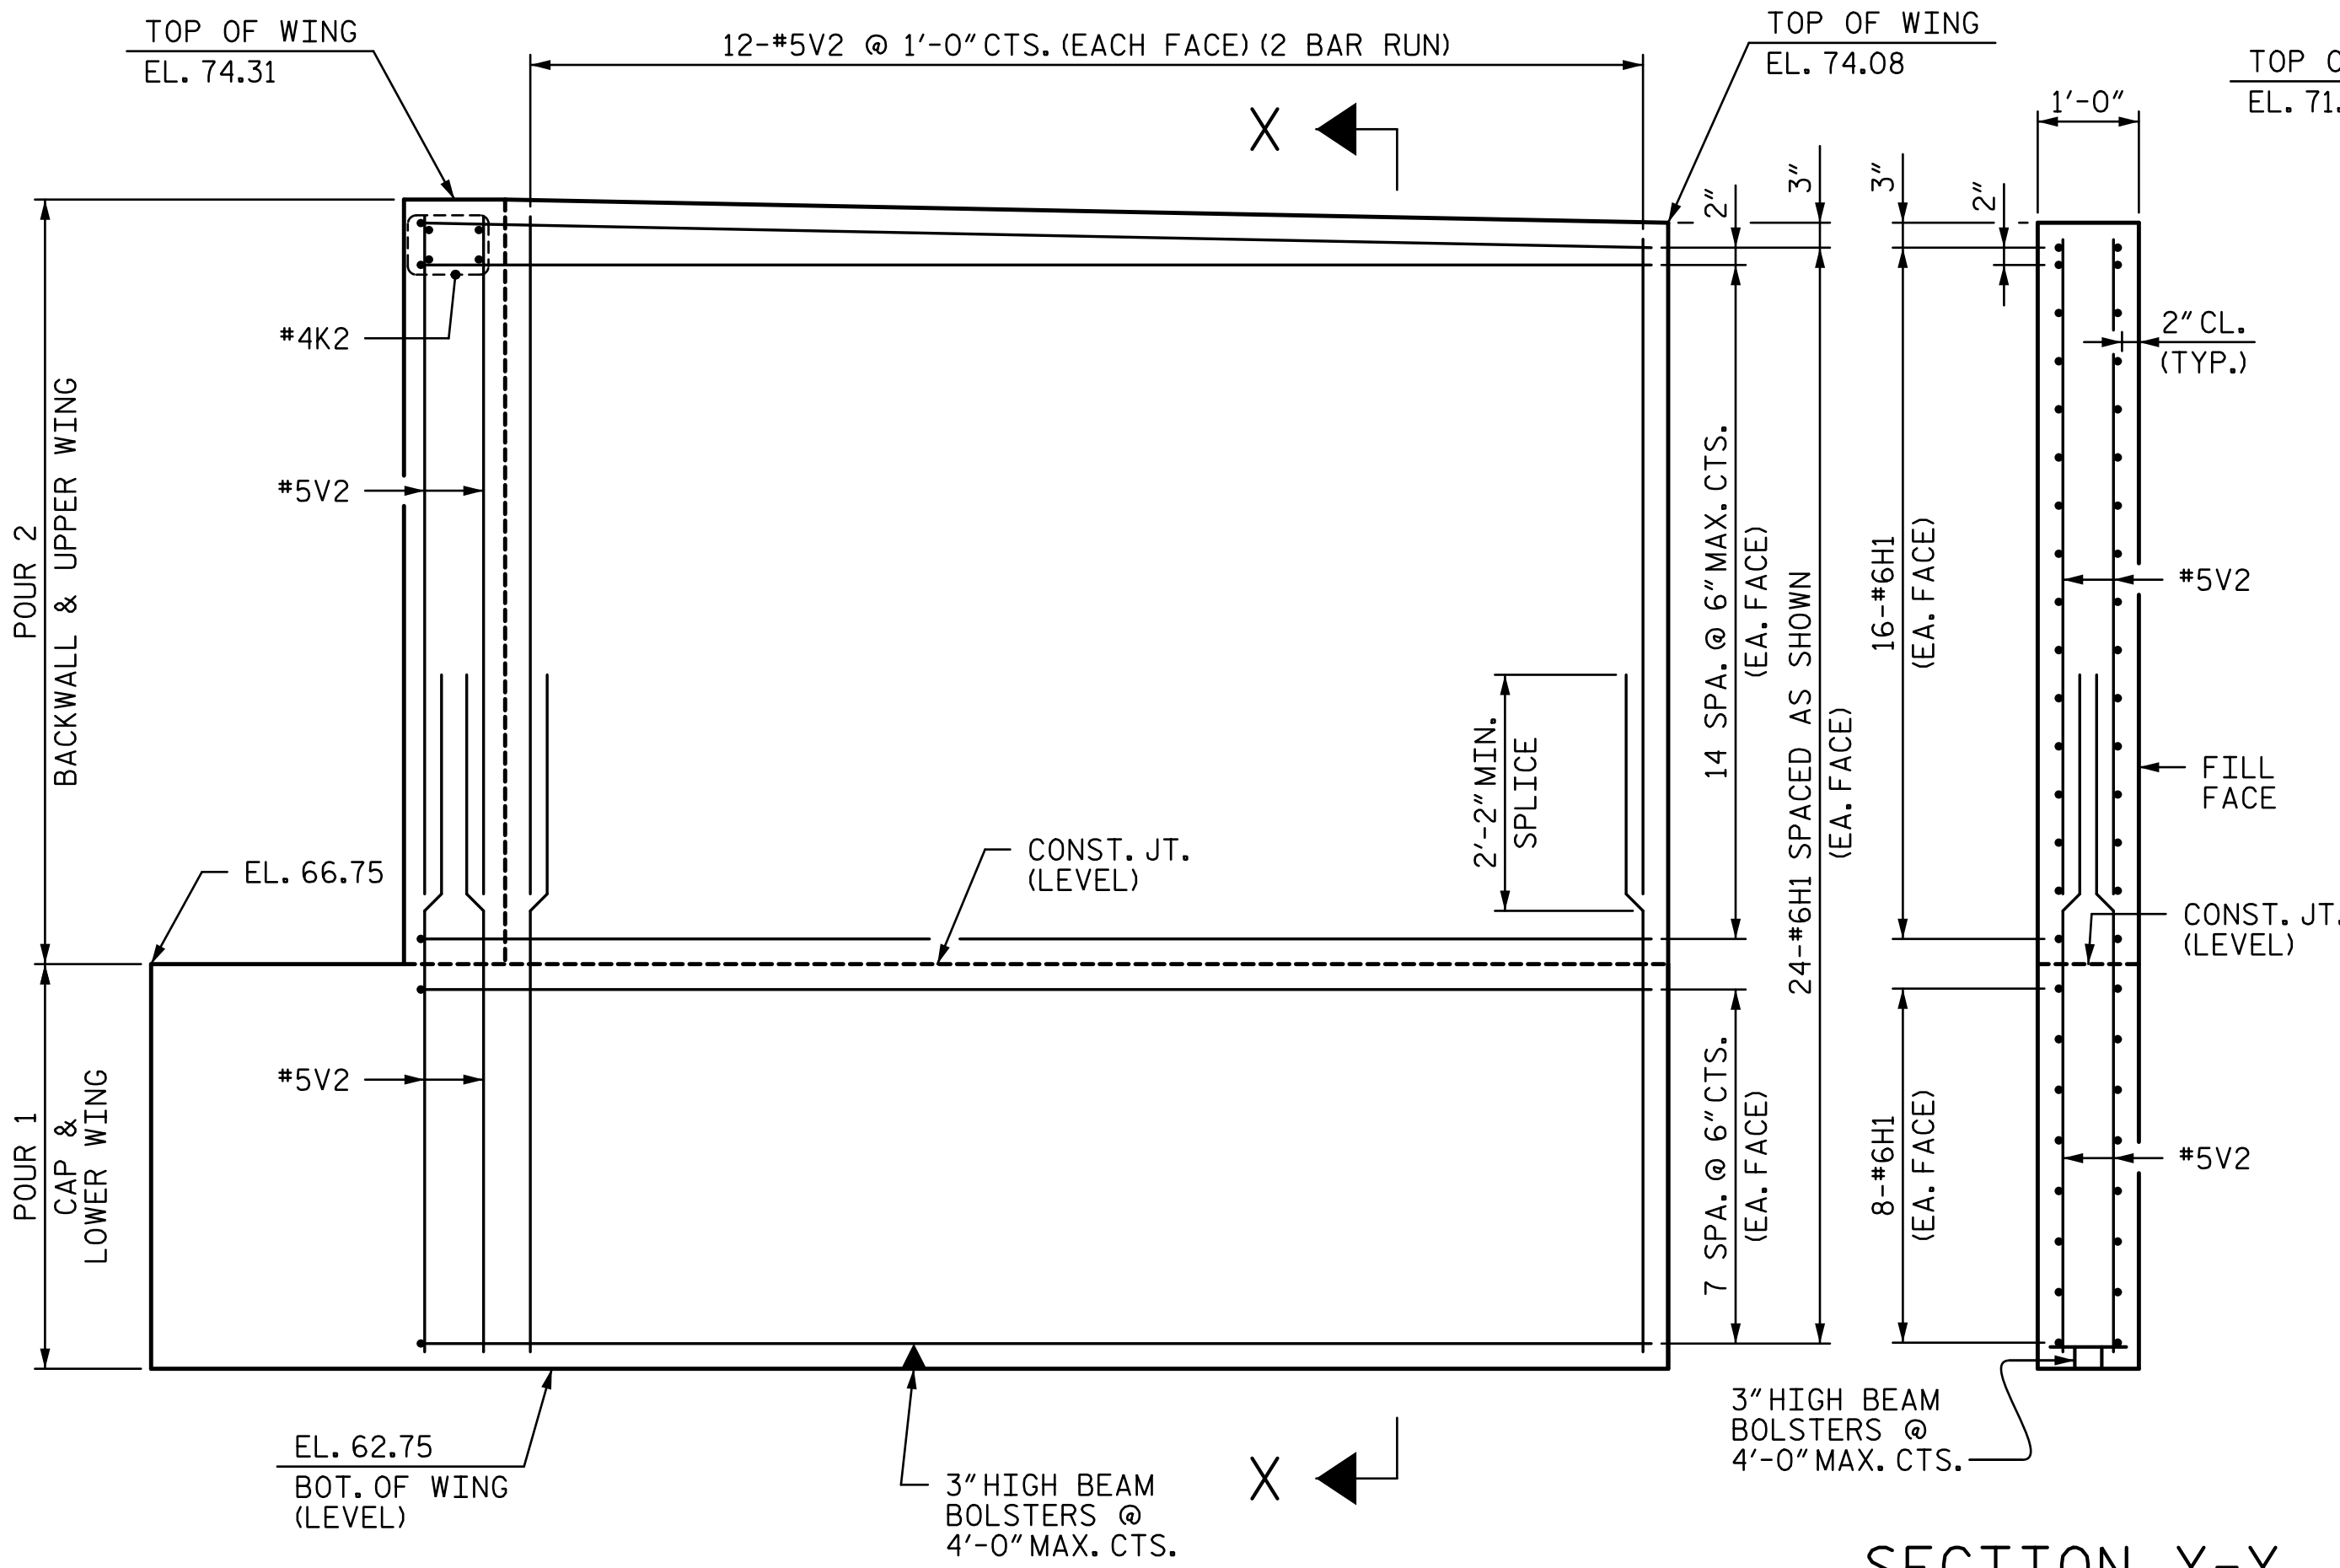


SECTION X-X


ELEVATION OF WING W1

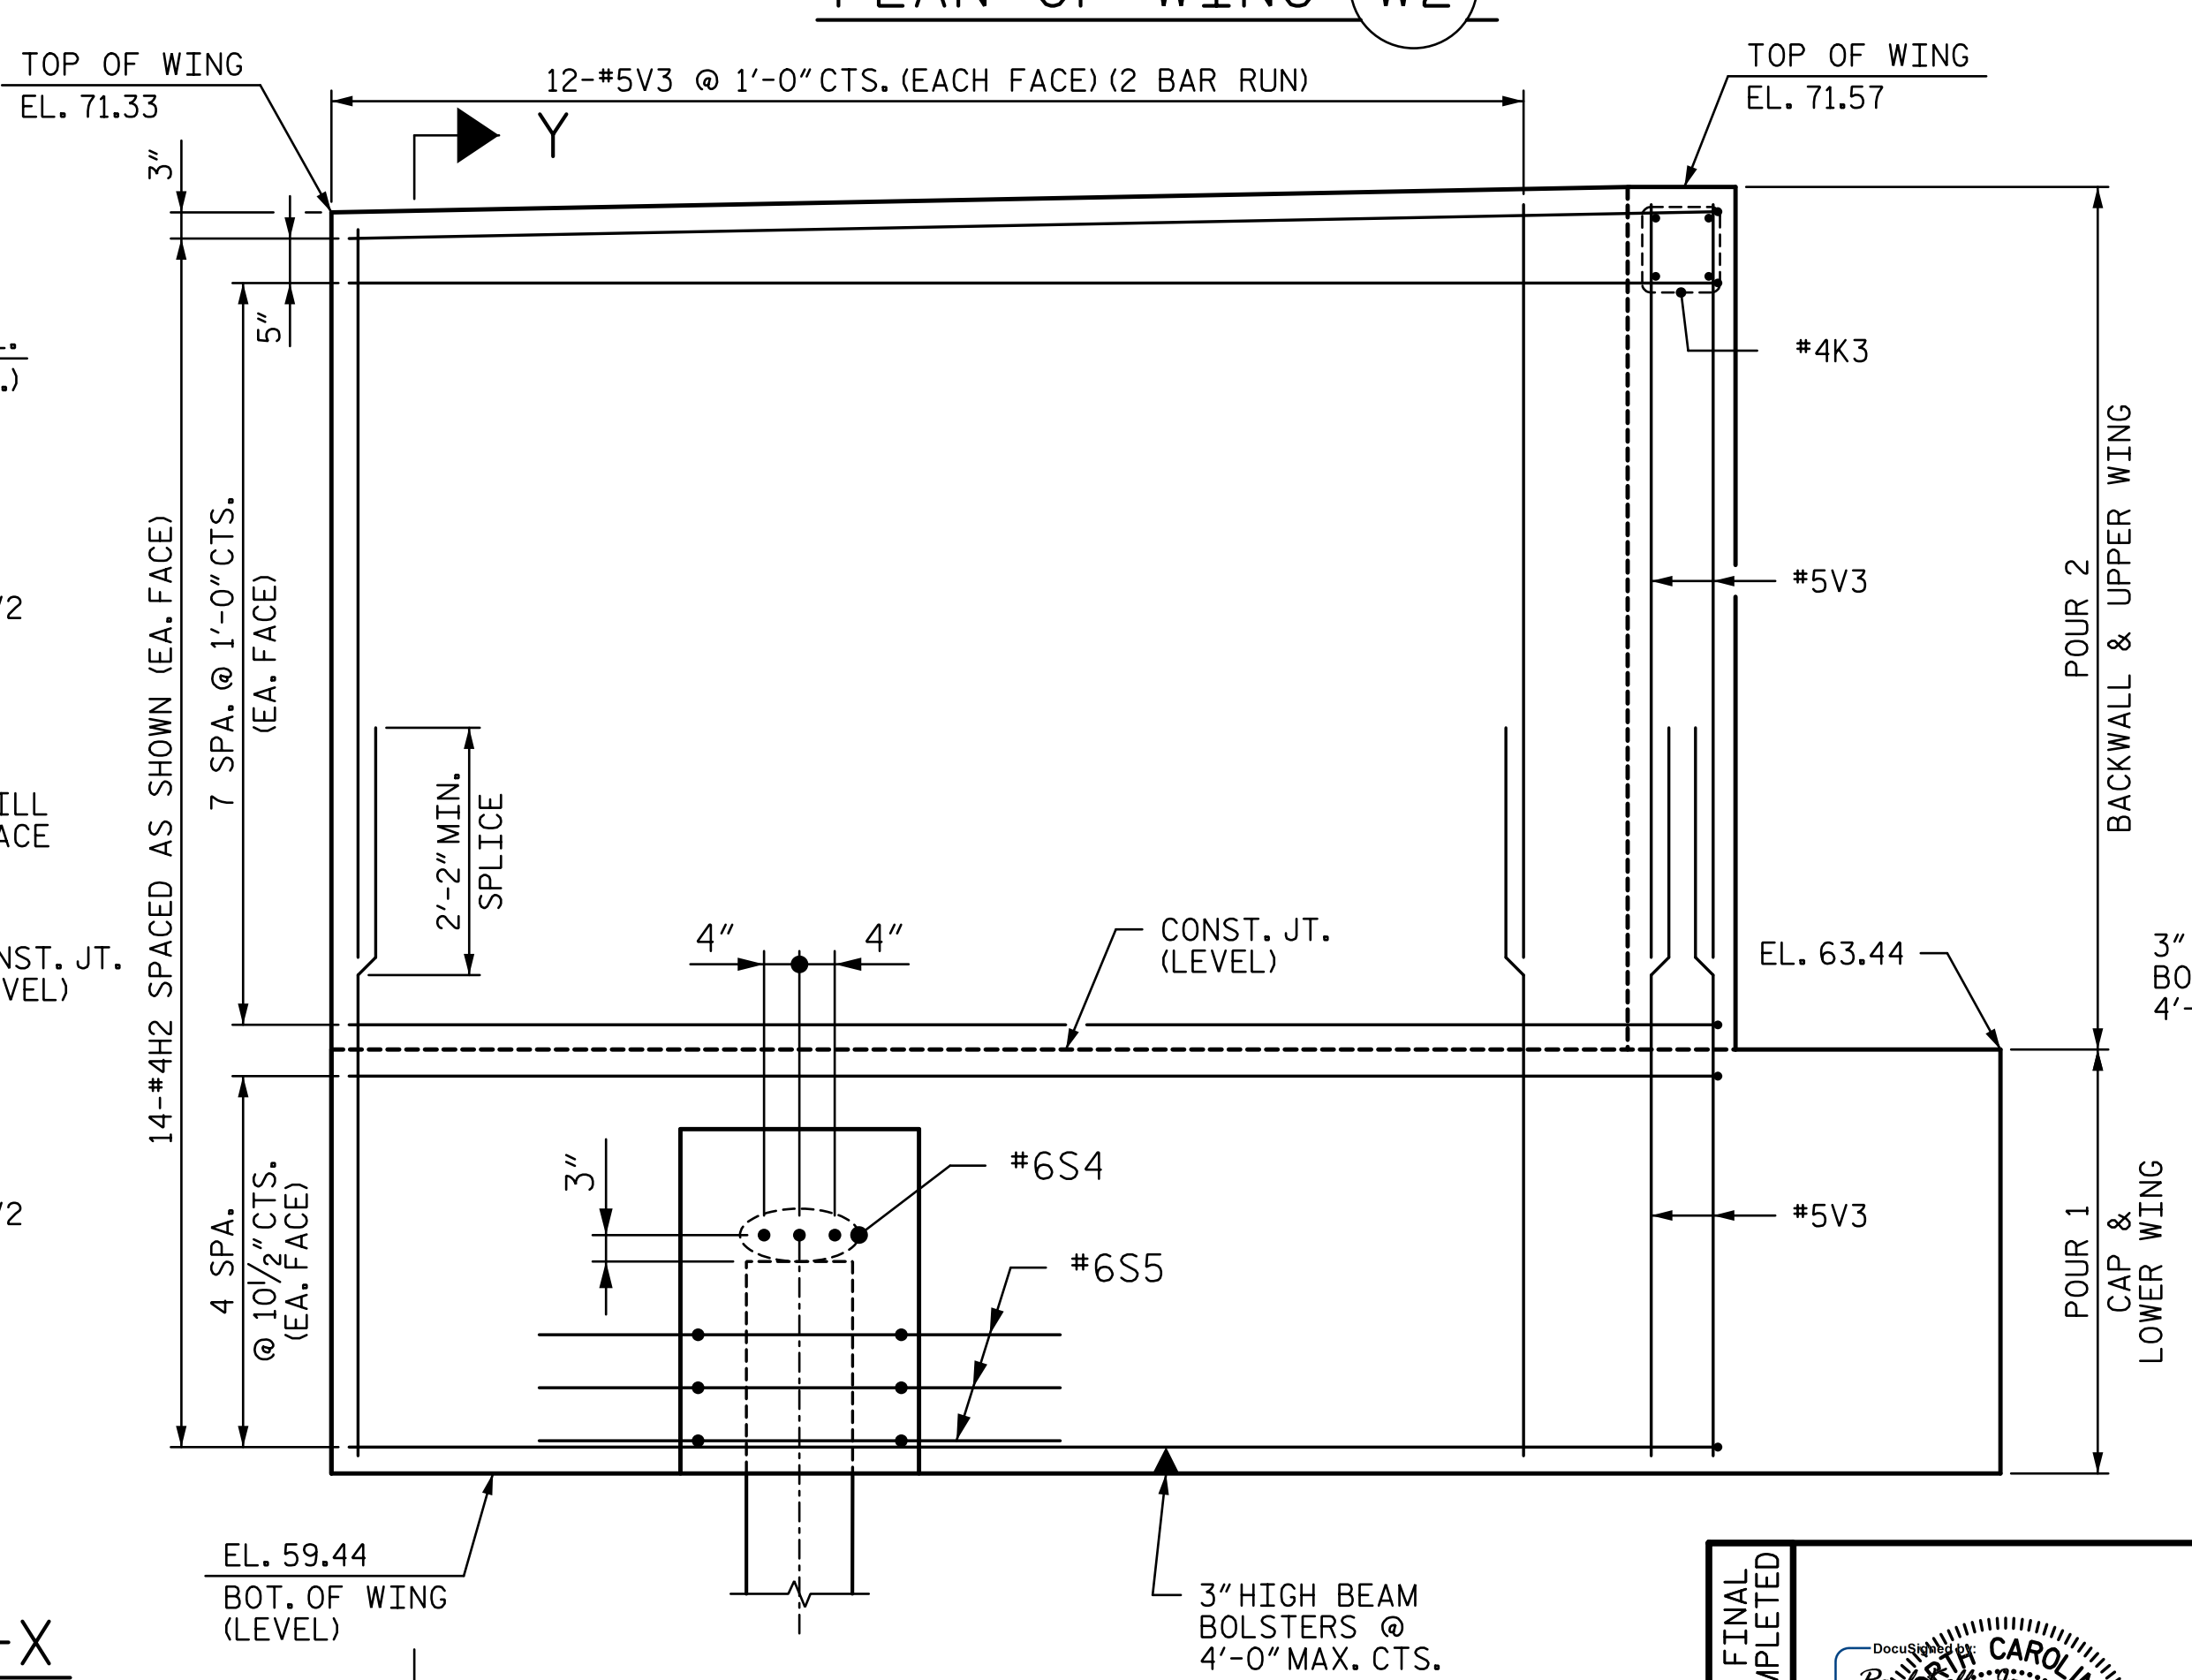

ELEVATION OF WING W2

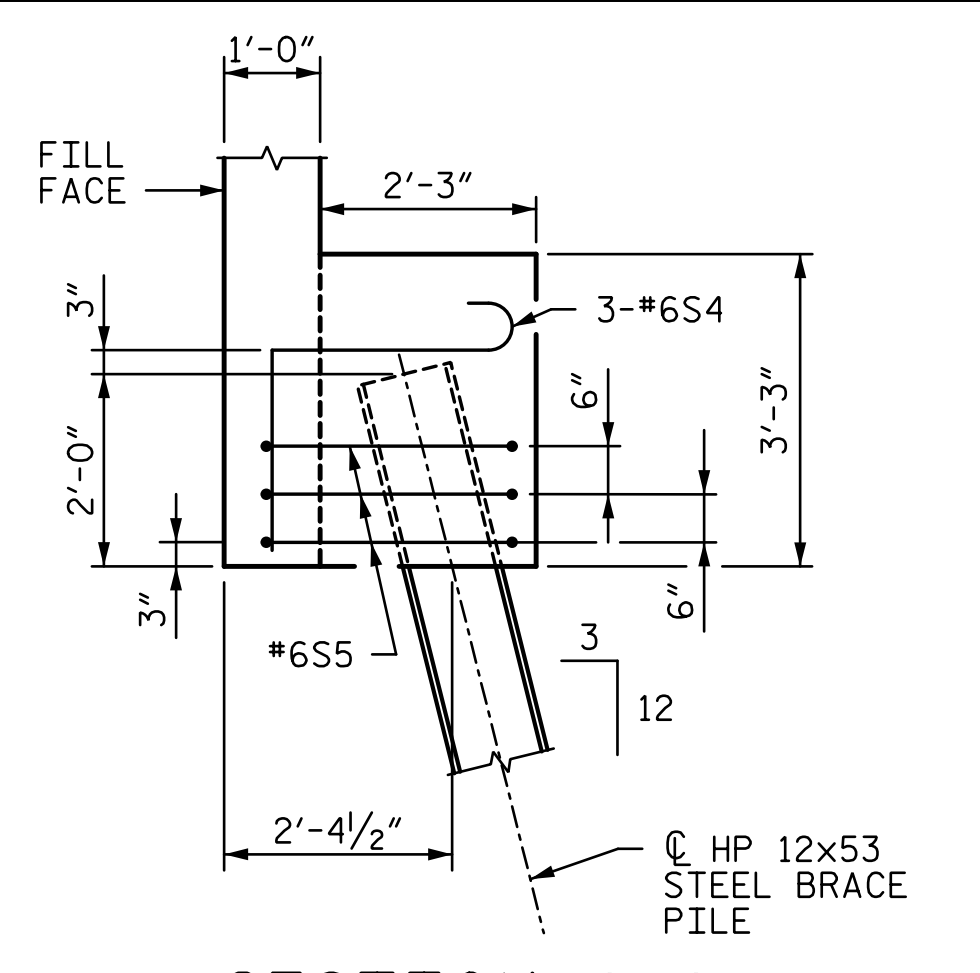

SECTION A-A

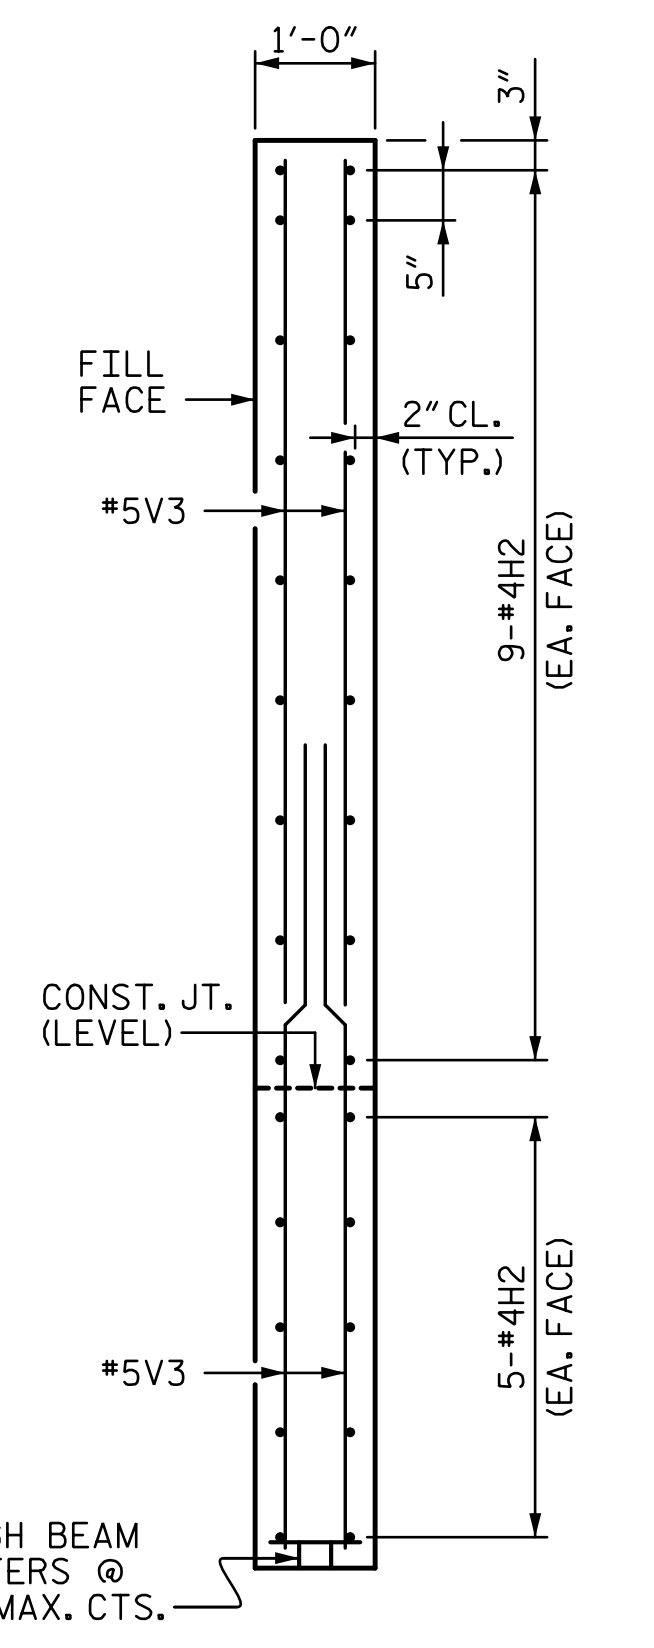

SECTION Y-Y

PROJECT NO. U-4751
 NEW HANOVER COUNTY
 STATION: 225+92.26 -L-
 SHEET 2 OF 3

DOCUMENT NOT CONSIDERED FINAL UNLESS ALL SIGNATURES COMPLETED		STATE OF NORTH CAROLINA DEPARTMENT OF TRANSPORTATION RALEIGH SUBSTRUCTURE END BENT 1	
	REVISIONS		SHEET NO. S3-26
	NO. 1 BY: VMW DATE: 5-17	NO. 2 BY: P.K. DATE: 5-17	NO. 3 BY: P.K. DATE: 5-17

DRAWN BY: <u>MBC</u>	DATE: <u>4-17</u>	DESIGN ENGINEER OF RECORD: <u>P. KELLY</u>	DATE: <u>5-17</u>
CHECKED BY: <u>VMW</u>	DATE: <u>5-17</u>		