

**This electronic collection of documents is provided
for the convenience of the user
and is Not a Certified Document –**


**The documents contained herein were originally issued
and sealed by the individuals whose names and license
numbers appear on each page, on the dates appearing
with their signature on that page.**

**This file or an individual page
shall not be considered a certified document.**

**STATE OF NORTH CAROLINA
DEPARTMENT OF TRANSPORTATION**

**SIGNING PLAN
PENDER COUNTY**

LOCATION: REPLACE BRIDGE NO. 203 OVER SILL'S CREEK ON SR 1324

| | |
|---|---------------------|
| TIP NO. B-5304 | SHEET NO. SIGN-1 |
| APPROVED: <i>Ayman Alqudwah</i> F30A5CAF965472 | |
| DATE: 8/22/2017 | |
| SEAL  | |
| DOCUMENT NOT CONSIDERED FINAL UNLESS ALL SIGNATURES COMPLETED | |

T.I.P.: B-5304

CONTRACT: C203983

SUMMARY OF QUANTITIES

| ITEM NO. | | ITEM DESCRIPTION | QUANTITY | UNIT |
|------------|-----------|------------------------------------|----------|------|
| DESC. NO. | SECT. NO. | | | |
| 4155000000 | 907 | DISPOSAL OF SIGN SYSTEM, U-CHANNEL | 6 | EA. |


GENERAL NOTES


- SIGNING PLANS DO NOT INCLUDE TEMPORARY CONSTRUCTION SIGNING. SEE TRAFFIC CONTROL PLANS
- ALL EXISTING SIGNS ON "U" CHANNEL POST WITHIN THE PROJECT LIMITS SHALL BE REMOVED AND DISPOSED OF UNLESS OTHERWISE NOTED ON PLANS.
- SEE ROADWAY PLANS FOR GUARD/GUIDE RAIL DETAILS.

PROJECT NOTES

| | |
|---|------------------------------------|
| 1 | DISPOSAL OF SIGN SYSTEM, U-CHANNEL |
|---|------------------------------------|

SIGN DETAIL

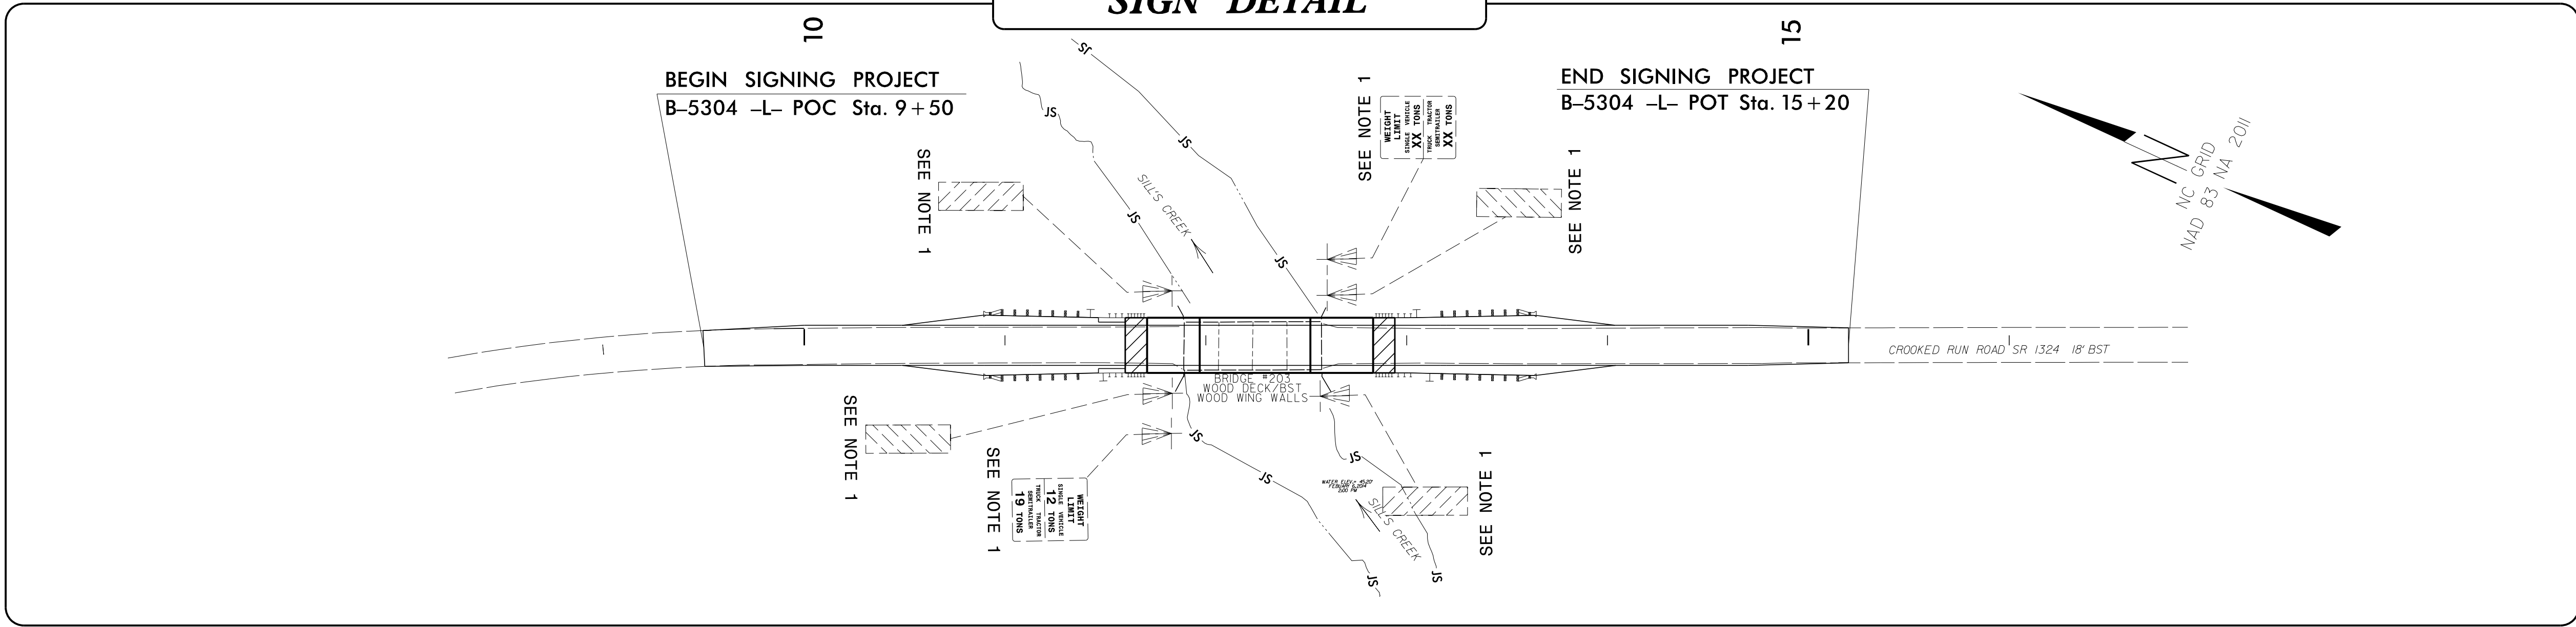
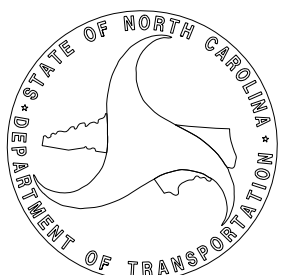
| | | |
|---|---|---|
| PLAN PREPARED BY: N.C.D.O.T. SIGNING AND DELINEATION UNIT | |  |
| <u>AYMAN ALQUDWAH, P.E.</u> | SIGNING & DELINEATION REGIONAL ENGINEER | |
| <u>ERIC E WARD</u> | SIGNING & DELINEATION PROJECT DESIGN ENGINEER | |

INDEX

| SHEET NO. | DESCRIPTION |
|-----------|---------------------------------|
| SIGN-1 | TITLE SHEET, SIGN DETAIL, NOTES |

07/20/17 P:\TIPProjects-B\B5304\Traffic\Signing\CADD\Signing Layout Plans\B5304_Sgn_SGN.dgn User:ericward