
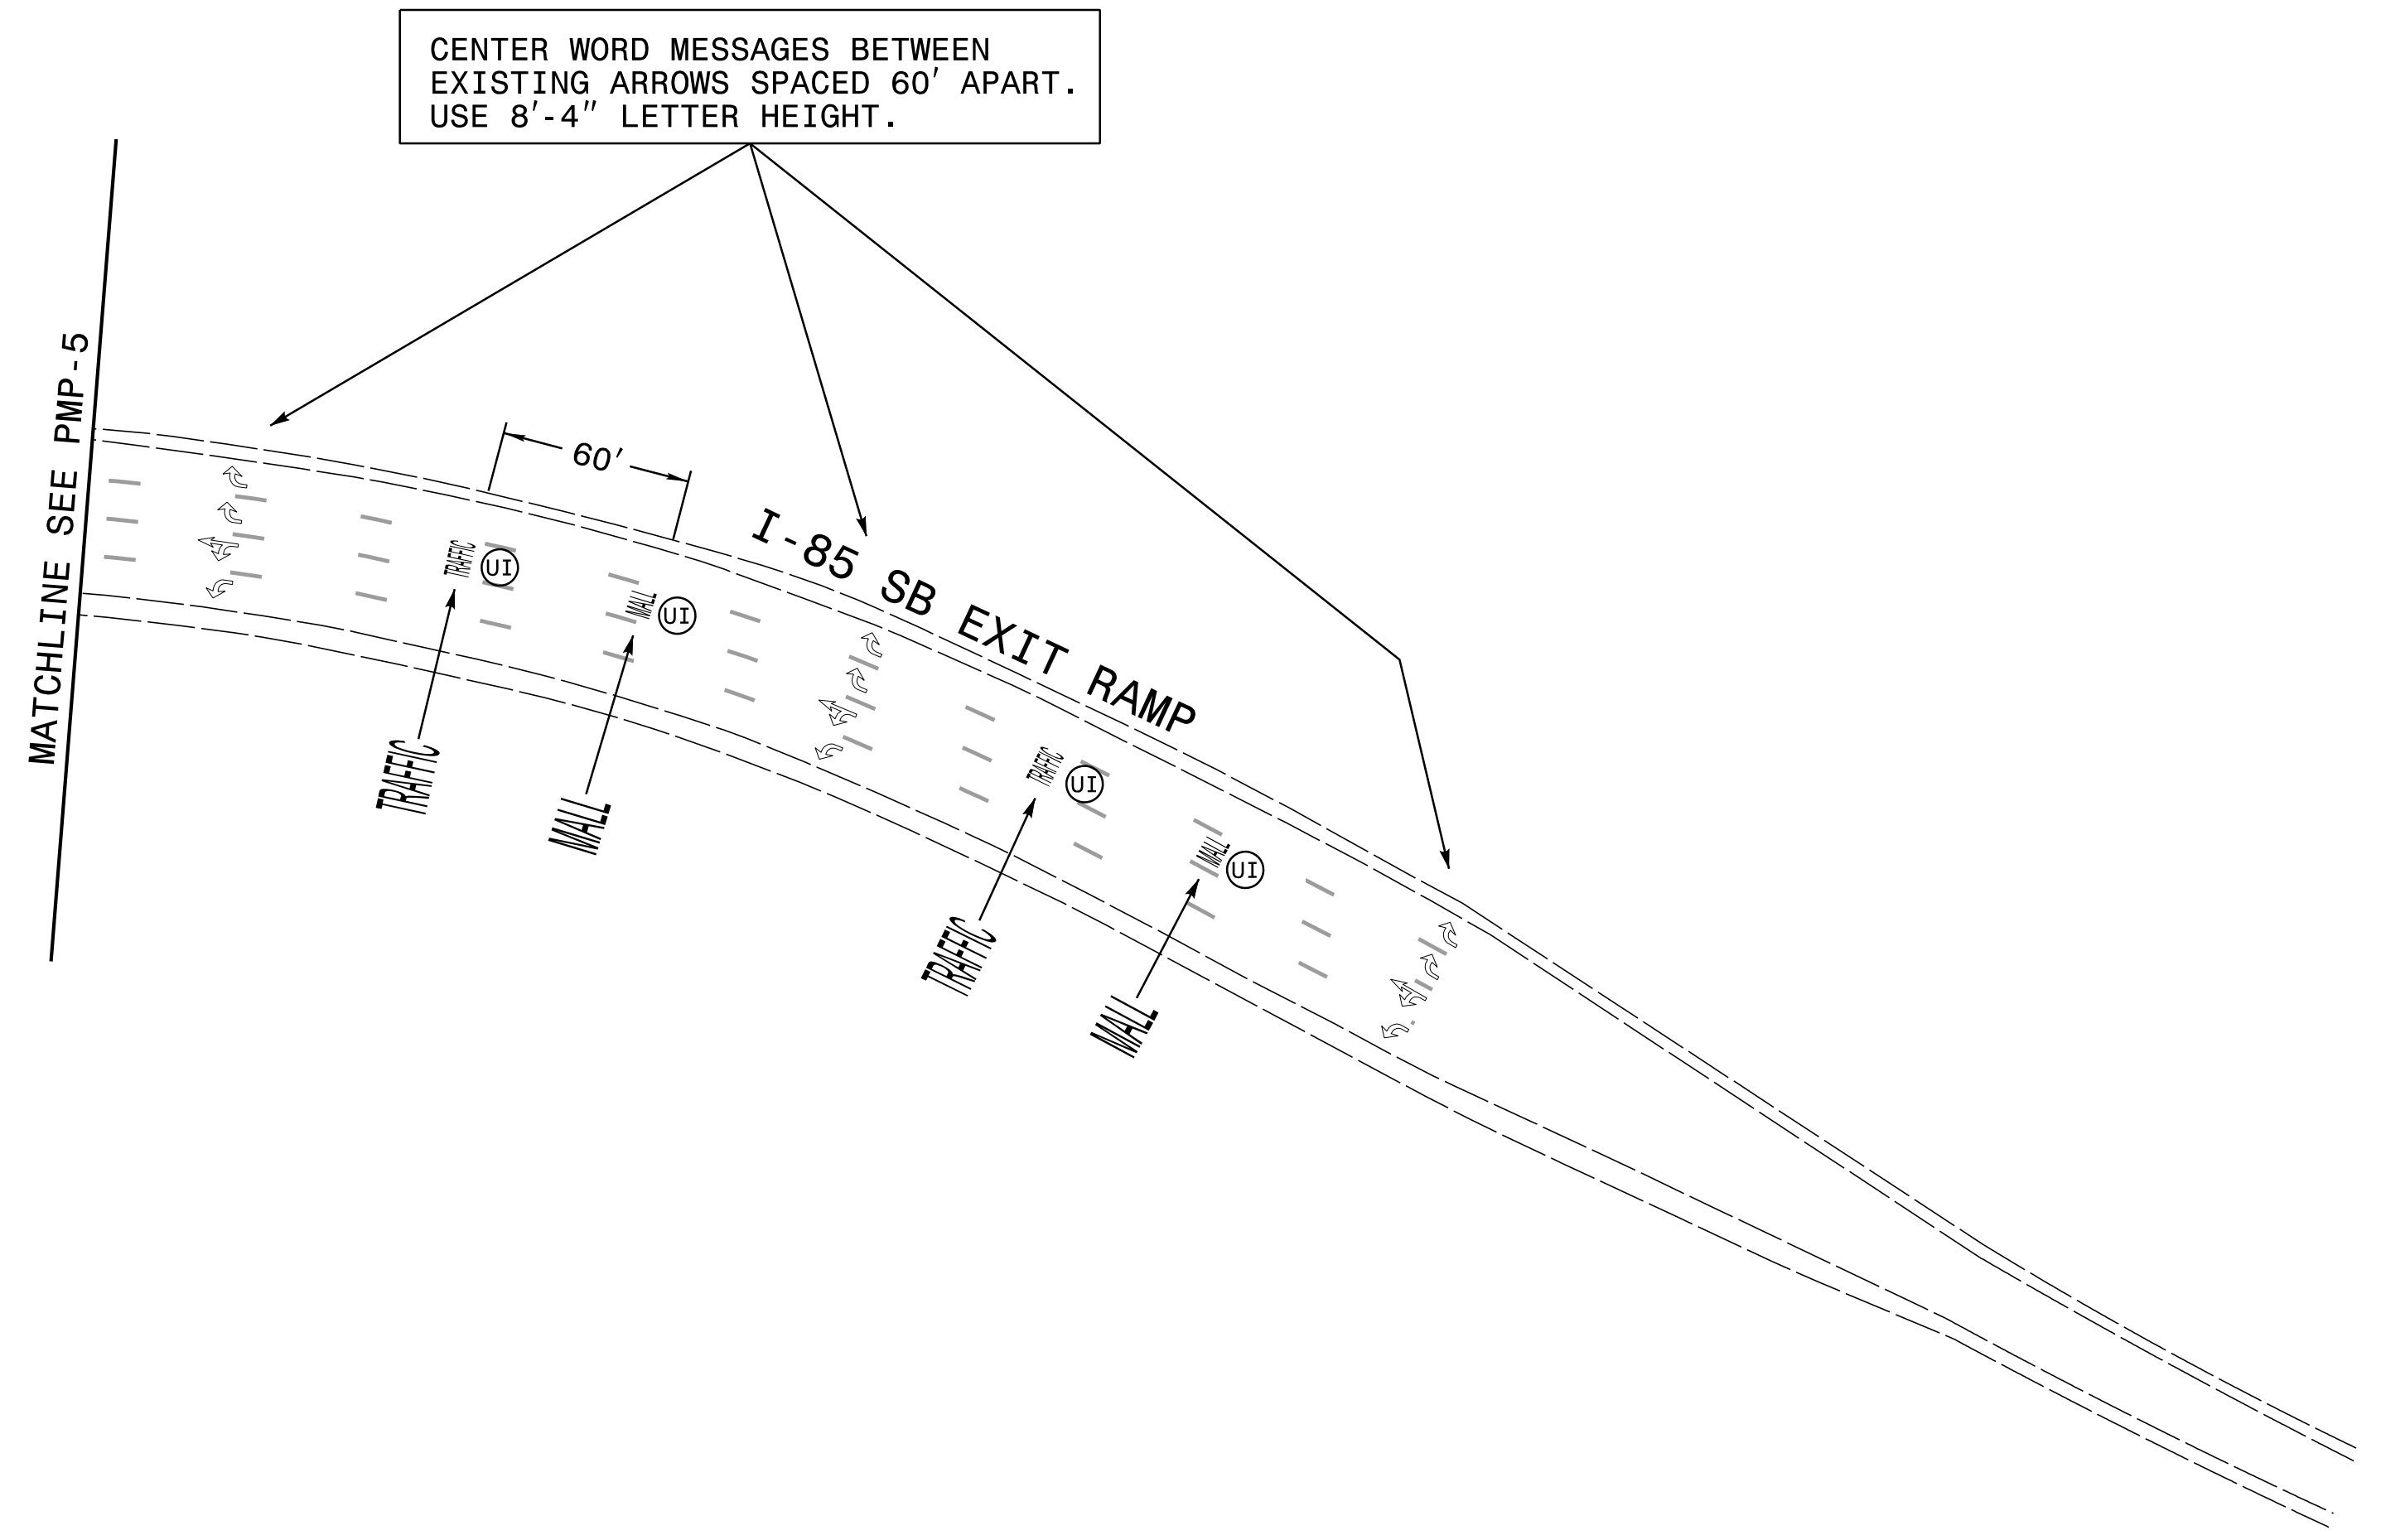


DOCUMENT NOT CONSIDERED FINAL
UNLESS ALL SIGNATURES COMPLETED

PROJ. REFERENCE NO. U-5806	SHEET NO. PMP-6
-------------------------------	--------------------

NORTH CAROLINA
PROFESSIONAL
SEAL
21047
ENGINEER
KEVIN W. BISBY
8/10/2017

DocuSigned by:
Kevin W. Bisby
3CE0268DFE1681

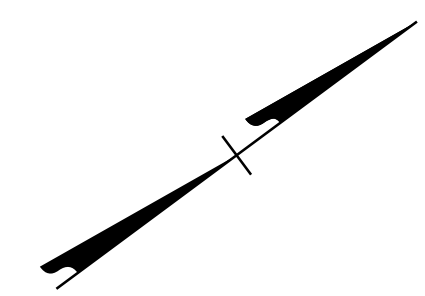

8/9/2017
 U5806_PM_PSH06.dgn
 Fkeys

PLANS PREPARED BY :
RK&K
 RUMMEL, KLEPPER & KAHL, LLP
 900 RIDGEFIELD DRIVE SUITE 350
 RALEIGH, NORTH CAROLINA 27609-3960
 NC LICENSE NO. F-0112 • (919) 878-9560

PAVEMENT MARKING DETAIL