



PAVEMENT SCHEDULE	
FINAL PAVEMENT DESIGN	
C1	PROP. APPROX. 3" ASPHALT CONCRETE SURFACE COURSE, TYPE S9.5C, AT AN AVERAGE RATE OF 168 LBS. PER SQ. YD. IN EACH OF TWO LAYERS.
C2	PROP. VAR. DEPTH ASPHALT CONCRETE SURFACE COURSE, TYPE S9.5C, AT AN AVERAGE RATE OF 112 LBS. PER SQ. YD. PER 1" DEPTH TO BE PLACED IN LAYERS NOT LESS THAN 1.5" IN DEPTH OR GREATER THAN 2" DEPTH.
D1	PROP. APPROX. 4" ASPHALT CONCRETE BASE COURSE, TYPE I19.0C, AT AN AVERAGE RATE OF 456 LBS. PER SQ. YD.
D2	PROP. VAR. DEPTH ASPHALT CONCRETE BASE COURSE, TYPE I19.0C, AT AN AVERAGE RATE OF 114 LBS. PER SQ. YD. PER 1" DEPTH TO BE PLACED IN LAYERS NOT LESS THAN 2.5" IN DEPTH OR GREATER THAN 4" DEPTH.
E1	PROP. APPROX. 4.5" ASPHALT CONCRETE BASE COURSE, TYPE B25.0C, AT AN AVERAGE RATE OF 513 LBS. PER SQ. YD.
E2	PROP. VAR. DEPTH ASPHALT CONCRETE BASE COURSE, TYPE B25.0C, AT AN AVERAGE RATE OF 114 LBS. PER SQ. YD. PER 1" DEPTH TO BE PLACED IN LAYERS NOT LESS THAN 3" IN DEPTH OR GREATER THAN 5.5" DEPTH.
R	SHOULDER BERM GUTTER.
T	EARTH MATERIAL.
U	EXISTING PAVEMENT.
V	3" MILLING.
W	VARIABLE DEPTH ASPHALT PAVEMENT (SEE DETAIL SHOWING METHOD OF WEDGING).
Y	MILLED RUMBLE STRIPS.

NOTE: PAVEMENT EDGE SLOPES ARE 1:1 UNLESS SHOWN OTHERWISE.

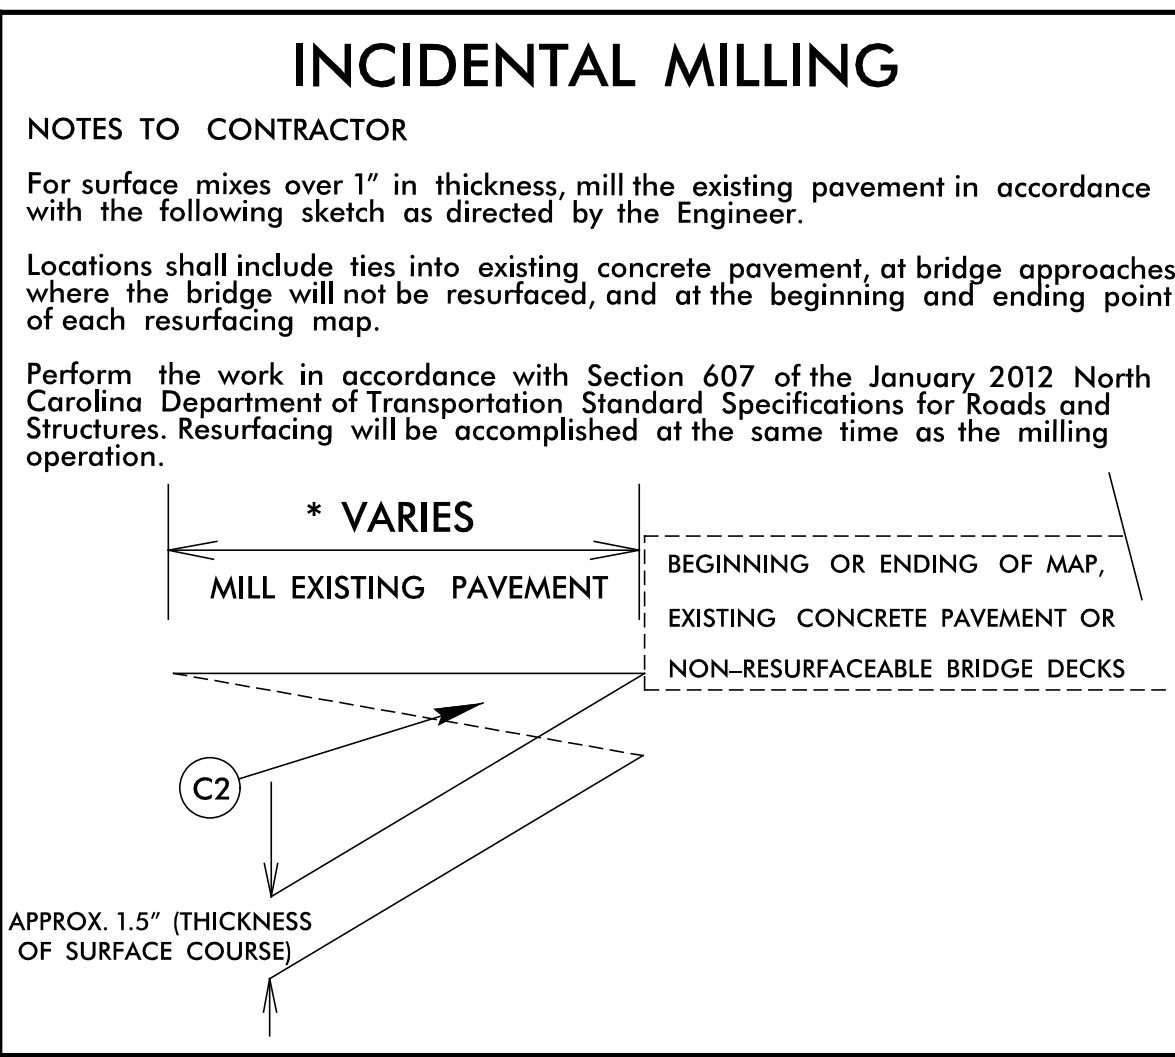


**MILLING LIMITS**  
 -L1- & -L2- STA. 102 + 50 - 103 + 25  
 -L1- & -L2- STA. 110 + 75 - 111 + 50

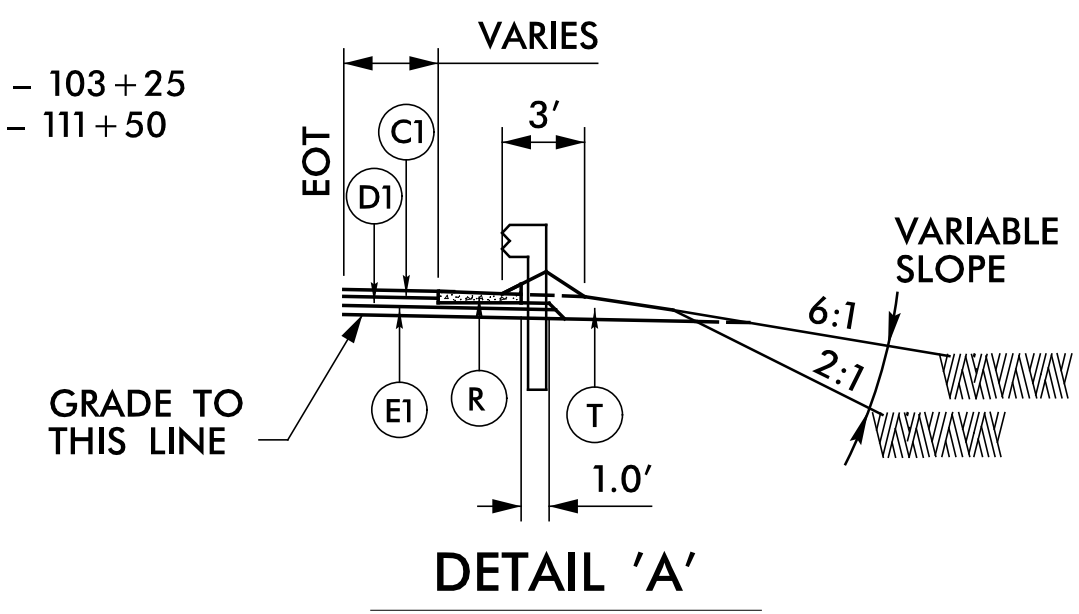


USE IN CONJUNCTION WITH TYPICAL SECTION NO. 2

FROM STA. 104 + 95 TO APPROACH SLAB -L1- RT  
 FROM STA. 105 + 55 TO APPROACH SLAB -L1- LT  
 FROM APPROACH SLAB TO STA. 107 + 55 -L1- RT  
 FROM APPROACH SLAB TO STA. 108 + 12 -L1- LT  
 FROM STA. 105 + 80 TO APPROACH SLAB -L2- RT  
 FROM STA. 106 + 12 TO APPROACH SLAB -L2- LT  
 FROM APPROACH SLAB TO STA. 108 + 38 -L2- RT  
 FROM APPROACH SLAB TO STA. 108 + 55 -L2- LT  
 FROM STA. 15 + 08 TO STA. 15 + 80 -Y- RT

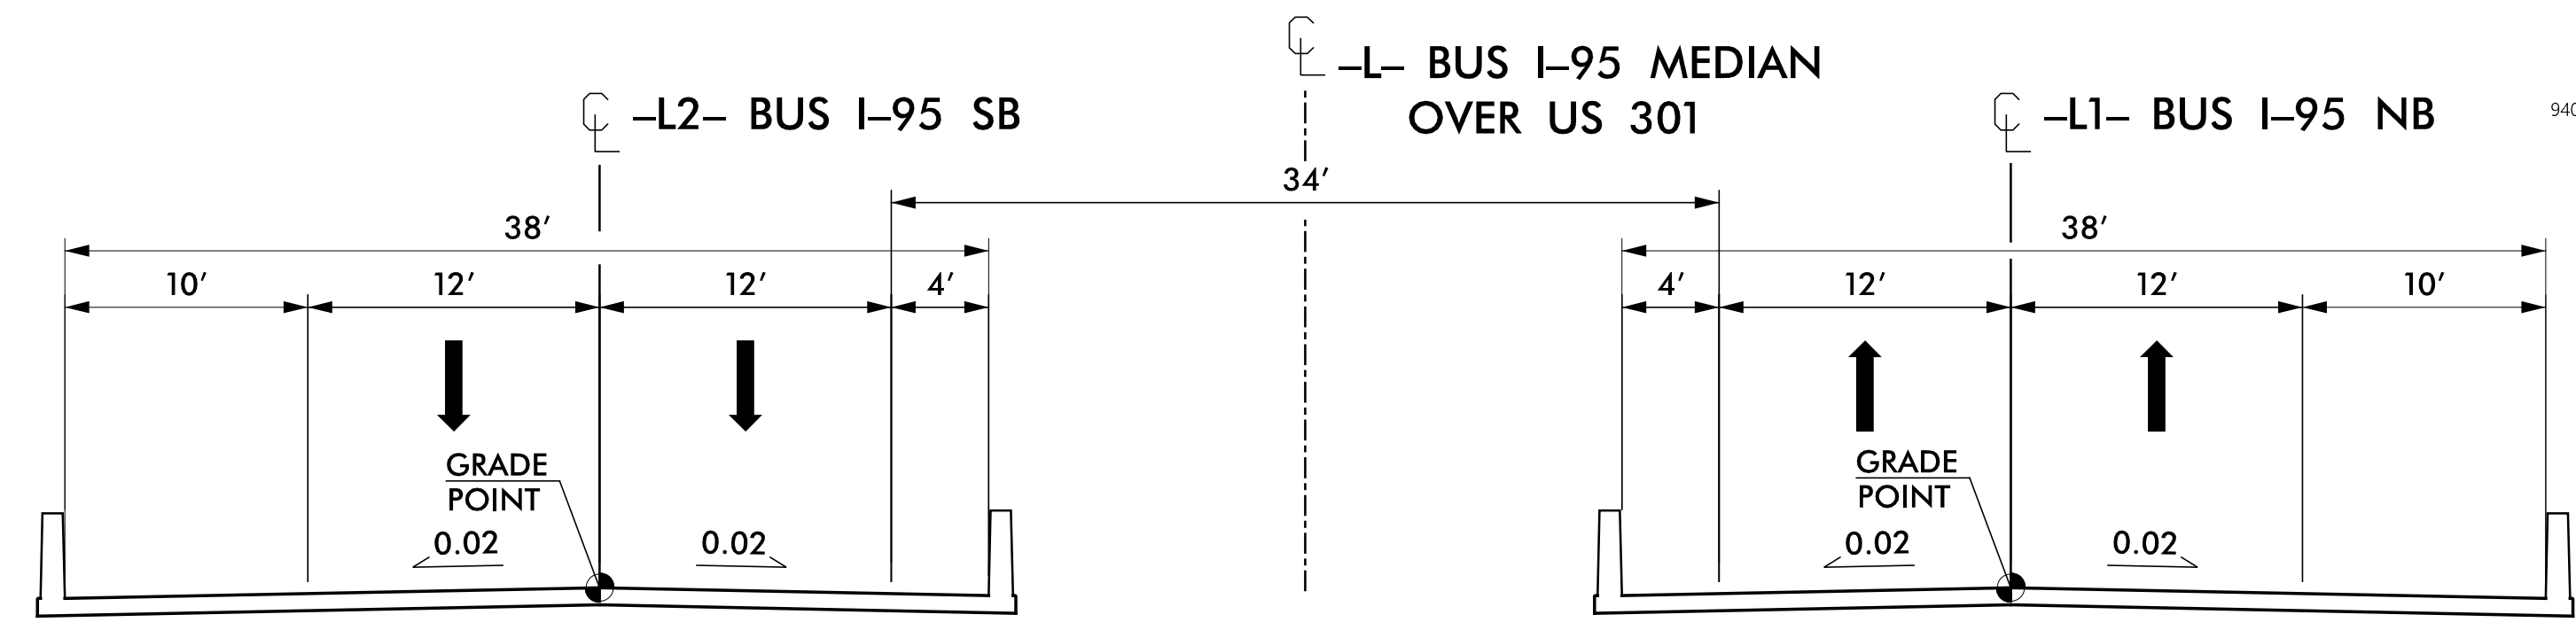


TYPICAL SECTION ON STRUCTURE

STA. 106 + 18.10 - 107 + 17.10 -L1-  
 STA. 106 + 76.15 - 107 + 75.15 -L2-

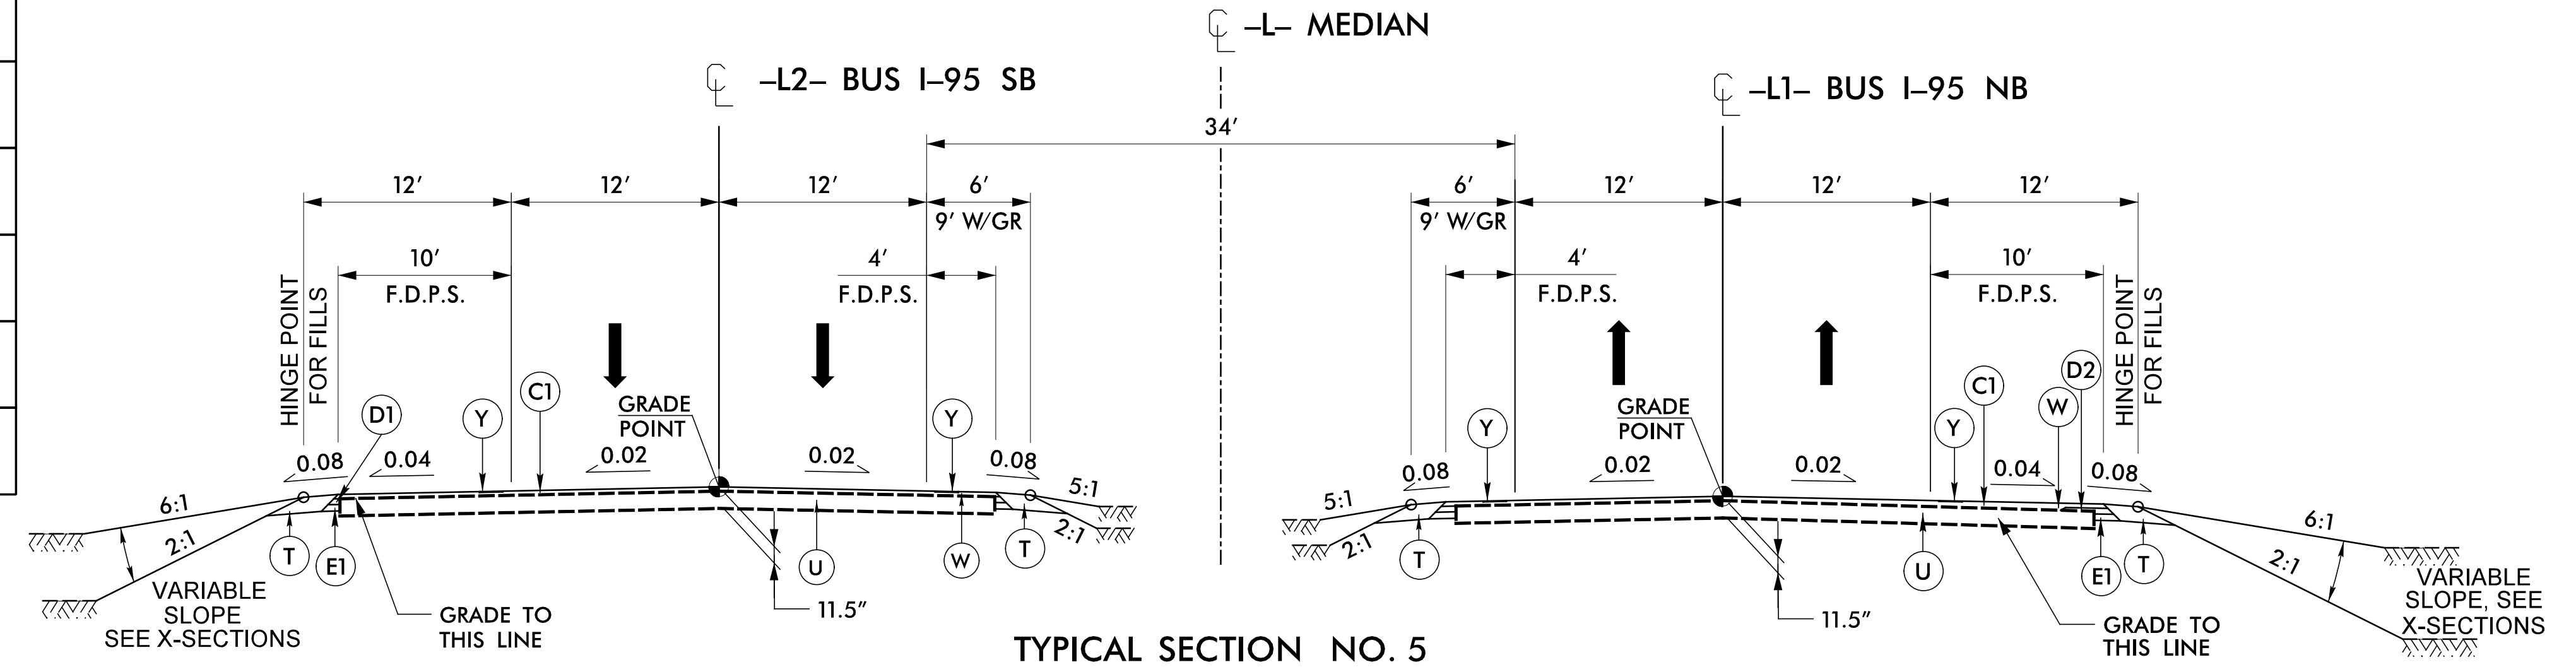

TYPICAL SECTION NO. 5

STA. 102 + 50 - 104 + 95 -L1-  
 STA. 108 + 25 - 111 + 50 -L1-  
 STA. 102 + 50 - 105 + 45 -L2-  
 STA. 108 + 65 - 111 + 50 -L2-

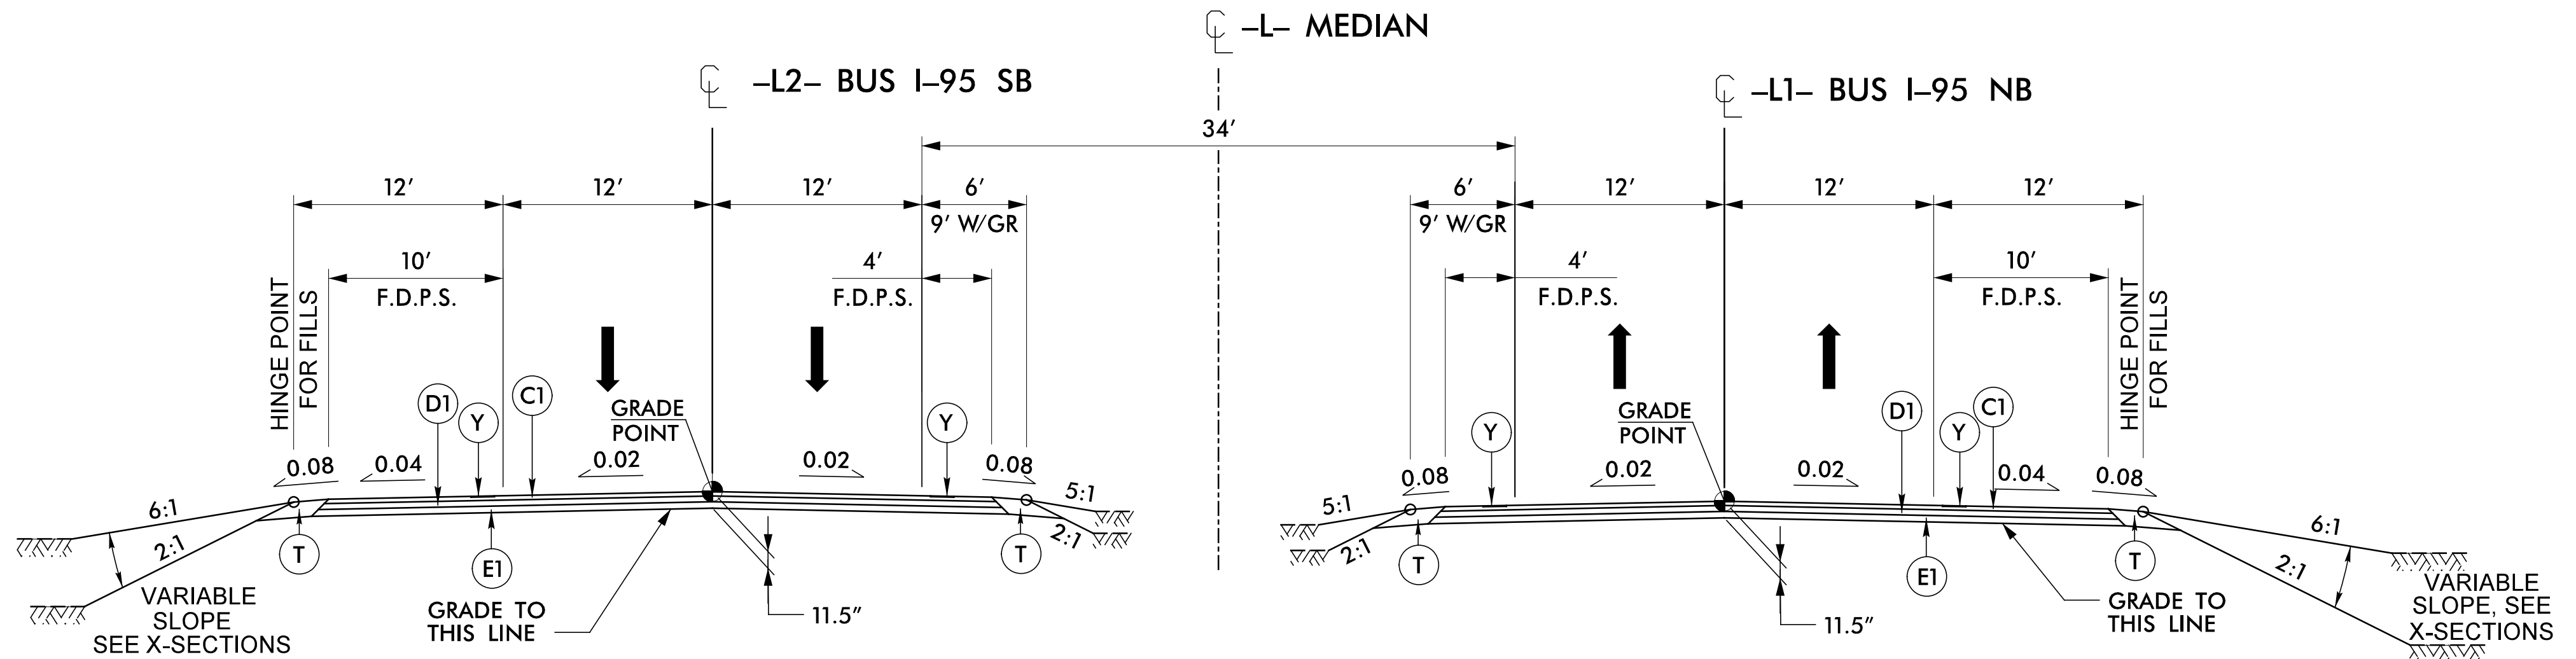

TYPICAL SECTION NO. 6

STA. 104 + 95 - 106 + 18.10 -L1-  
 STA. 107 + 17.10 - 108 + 25 -L1-  
 STA. 105 + 45 - 106 + 76.15 -L2-  
 STA. 107 + 75.15 - 108 + 65 -L2-



940 Main Campus Drive, Suite 500  
 Raleigh, NC 27606  
 NC License No. C-3705

PROJECT REFERENCE NO.	SHEET NO.
41665.7A	2A-3
ROADWAY DESIGN ENGINEER	PAVEMENT DESIGN ENGINEER

BR 129 & 130