




PROJECT REFERENCE NO.	SHEET NO.
R - 5703	PMP - 2
APPROVED: 	
DATE: 9/15/2017	
	
DOCUMENT NOT CONSIDERED FINAL UNLESS ALL SIGNATURES COMPLETED	
	
INTERNATIONAL 8000 Regency Parkway, Suite 600, Cary, NC 27518 Phone: (919) 463-5488 MBAKERINTL.COM PROFESSIONAL CORPORATION LICENSE NO. F-1084	

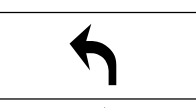
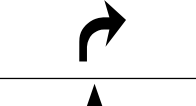
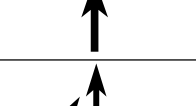
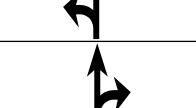



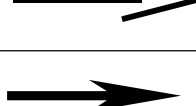


PAVEMENT MARKING LEGEND

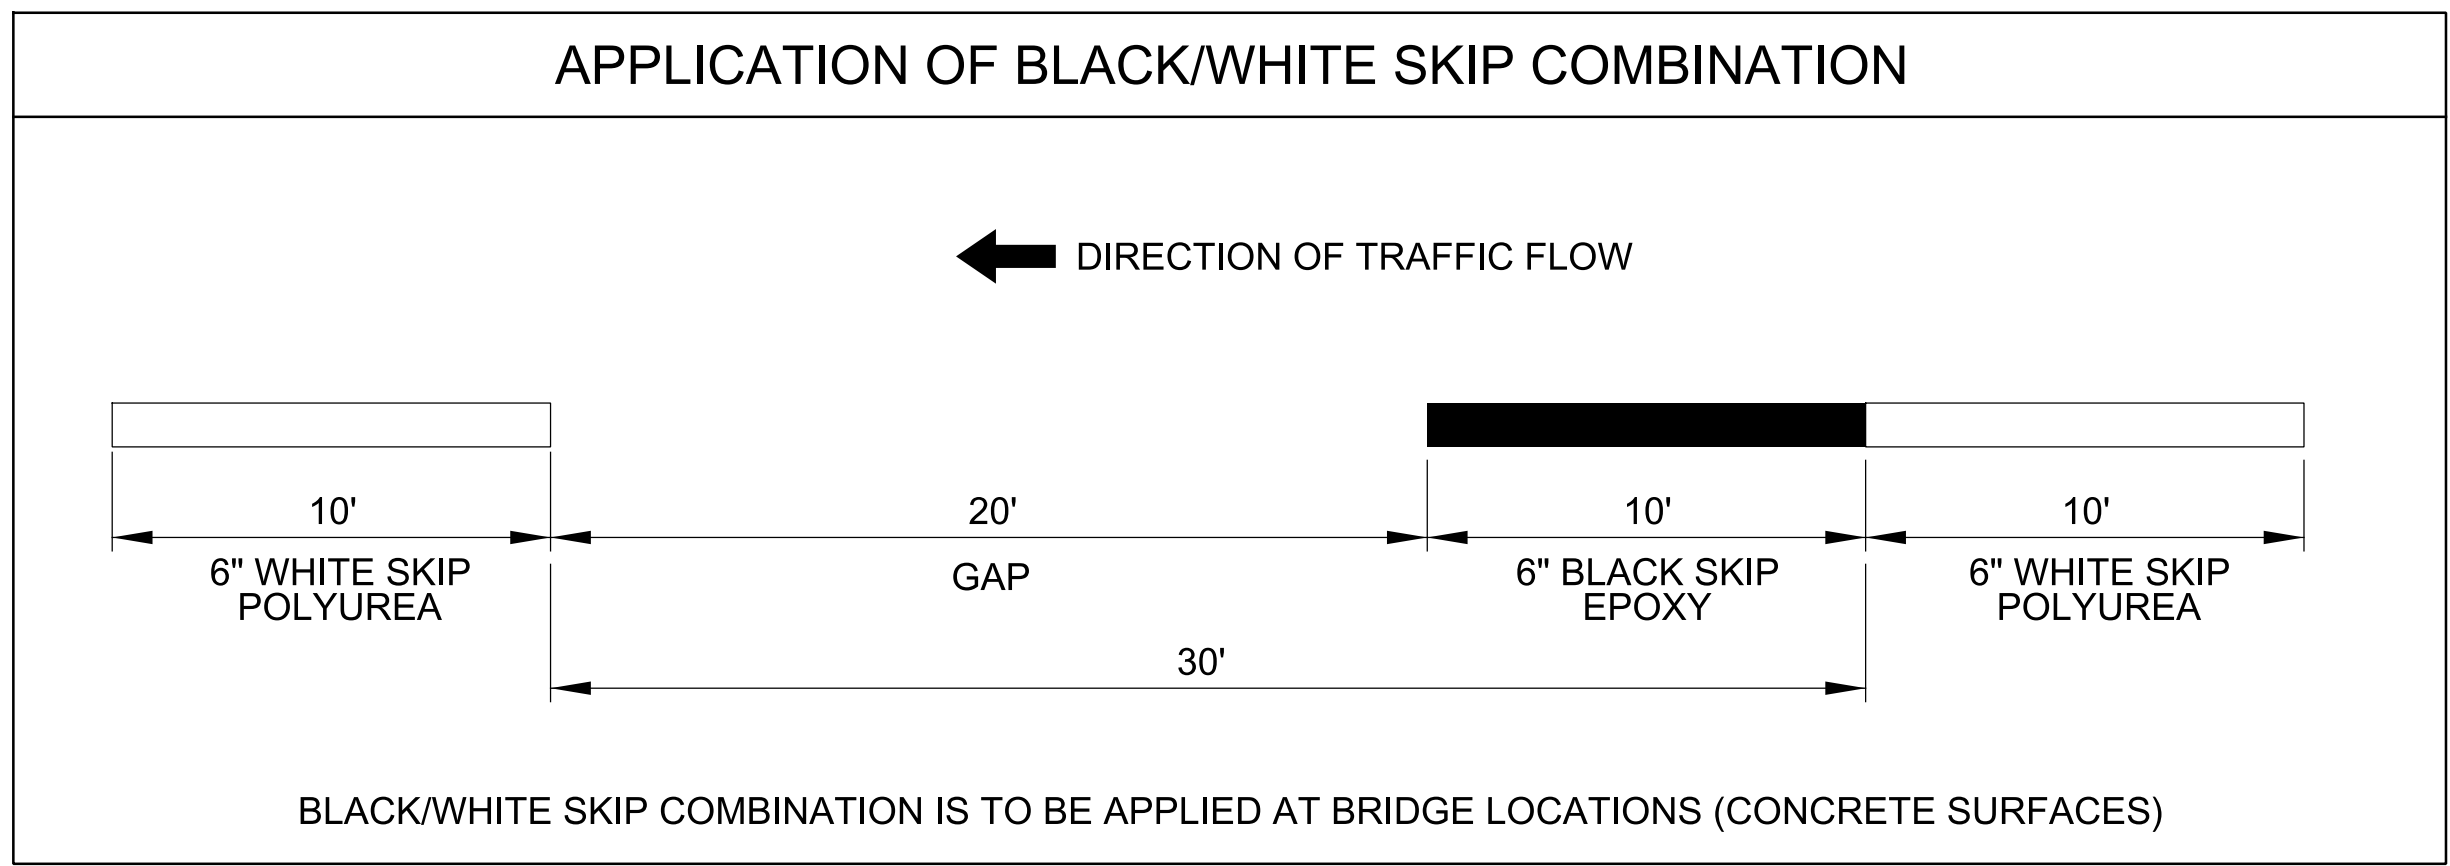
THERMOPLASTIC PAVEMENT MARKING LINES				
CODE	COLOR	LINE WIDTH	DESCRIPTION	THICKNESS
T2	WHITE	24"	STOPBAR	120 MILS
T6	WHITE	6"	EDGELINE	90 MILS
T7	YELLOW	6"	EDGELINE	90 MILS
T8	WHITE	4"	MINISKIP 2FT-6FT	120 MILS
T11	WHITE	6"	MINISKIP 2FT-6FT	120 MILS
T12	YELLOW	6"	MINISKIP 2FT-6FT	120 MILS
T14	WHITE	12"	MINISKIP 3FT-9FT	120 MILS
T16	YELLOW	6"	CENTER DOUBLE SOLID/SOLID	120 MILS
TJ	WHITE	6"	SKIP	120 MILS
TK	WHITE	6"	MINISKIP 3FT-9FT	120 MILS
TL	WHITE	6"	LANELINE	120 MILS
TS	WHITE	12"	GORELINE	90 MILS
TT	WHITE	12"	LANELINE	120 MILS
TU	WHITE	12"	DIAGONAL	90 MILS
TV	YELLOW	12"	DIAGONAL	90 MILS

POLYUREA PAVEMENT MARKING LINES			
CODE	COLOR	LINE WIDTH	DESCRIPTION
V6	WHITE	6"	EDGELINE
V7	YELLOW	6"	EDGELINE
V14	WHITE	12"	MINISKIP 3FT-9FT
VJ	WHITE	6"	SKIP
VS	WHITE	12"	GORELINE

EPOXY PAVEMENT MARKING LINES			
CODE	COLOR	LINE WIDTH	DESCRIPTION
EP	BLACK	6"	SKIP

PAINT PAVEMENT MARKING LINES			
CODE	COLOR	LINE WIDTH	DESCRIPTION
P2	WHITE	24"	STOPBAR
PA	WHITE	4"	EDGELINE
PI	YELLOW	4"	DOUBLE CENTER SOLID/SOLID

THERMOPLASTIC SYMBOLS & CHARACTERS				
	CODE	COLOR	DESCRIPTION	THICKNESS
	UA	WHITE	LEFT TURN ARROW	90 MILS
	UB	WHITE	RIGHT TURN ARROW	90 MILS
	UC	WHITE	STRAIGHT ARROW	90 MILS
	UD	WHITE	LEFT/STRAIGHT ARROW	90 MILS
	UE	WHITE	RIGHT/STRAIGHT ARROW	90 MILS
	UI	WHITE	ALPHANUMERIC CHARACTER	120 MILS
	UN	WHITE	YIELD LINE SYMBOL 24"	90 MILS
	UP	WHITE	MERGE ARROW	90 MILS
	UQ	WHITE	RAMP ARROW	90 MILS
	UQ1	WHITE	RAMP ARROW - 12 FT ELONGATED	90 MILS



8/31/2017 R:\Traffic\Pavement Marking Plan\PMP SHEETS\R-5703 PMP 02 PM LEGEND.dgn George Karageorge