


PROJECT REFERENCE NO. R-5703	SHEET NO. PMP-3A
APPROVED: <i>George Karageorge</i> 9/15/2017	
DATE:	
DOCUMENT NOT CONSIDERED FINAL UNLESS ALL SIGNATURES COMPLETED	
Michael Baker INTERNATIONAL 8000 Regency Parkway, Suite 600, Cary, NC 27518 Phone: (919) 463-5488 MBAKERINTL.COM PROFESSIONAL CORPORATION LICENSE NO. F-1084	


STATE OF NORTH CAROLINA
 DEPT. OF TRANSPORTATION
 DIVISION OF HIGHWAYS
 RALEIGH, N.C.

ENGLISH STANDARD DETAIL FOR
PAVEMENT MARKINGS
 SIDE-BY-SIDE ON/OFF RAMP
 PAVEMENT MARKING LANE TREATMENT

SHEET 1 OF 1

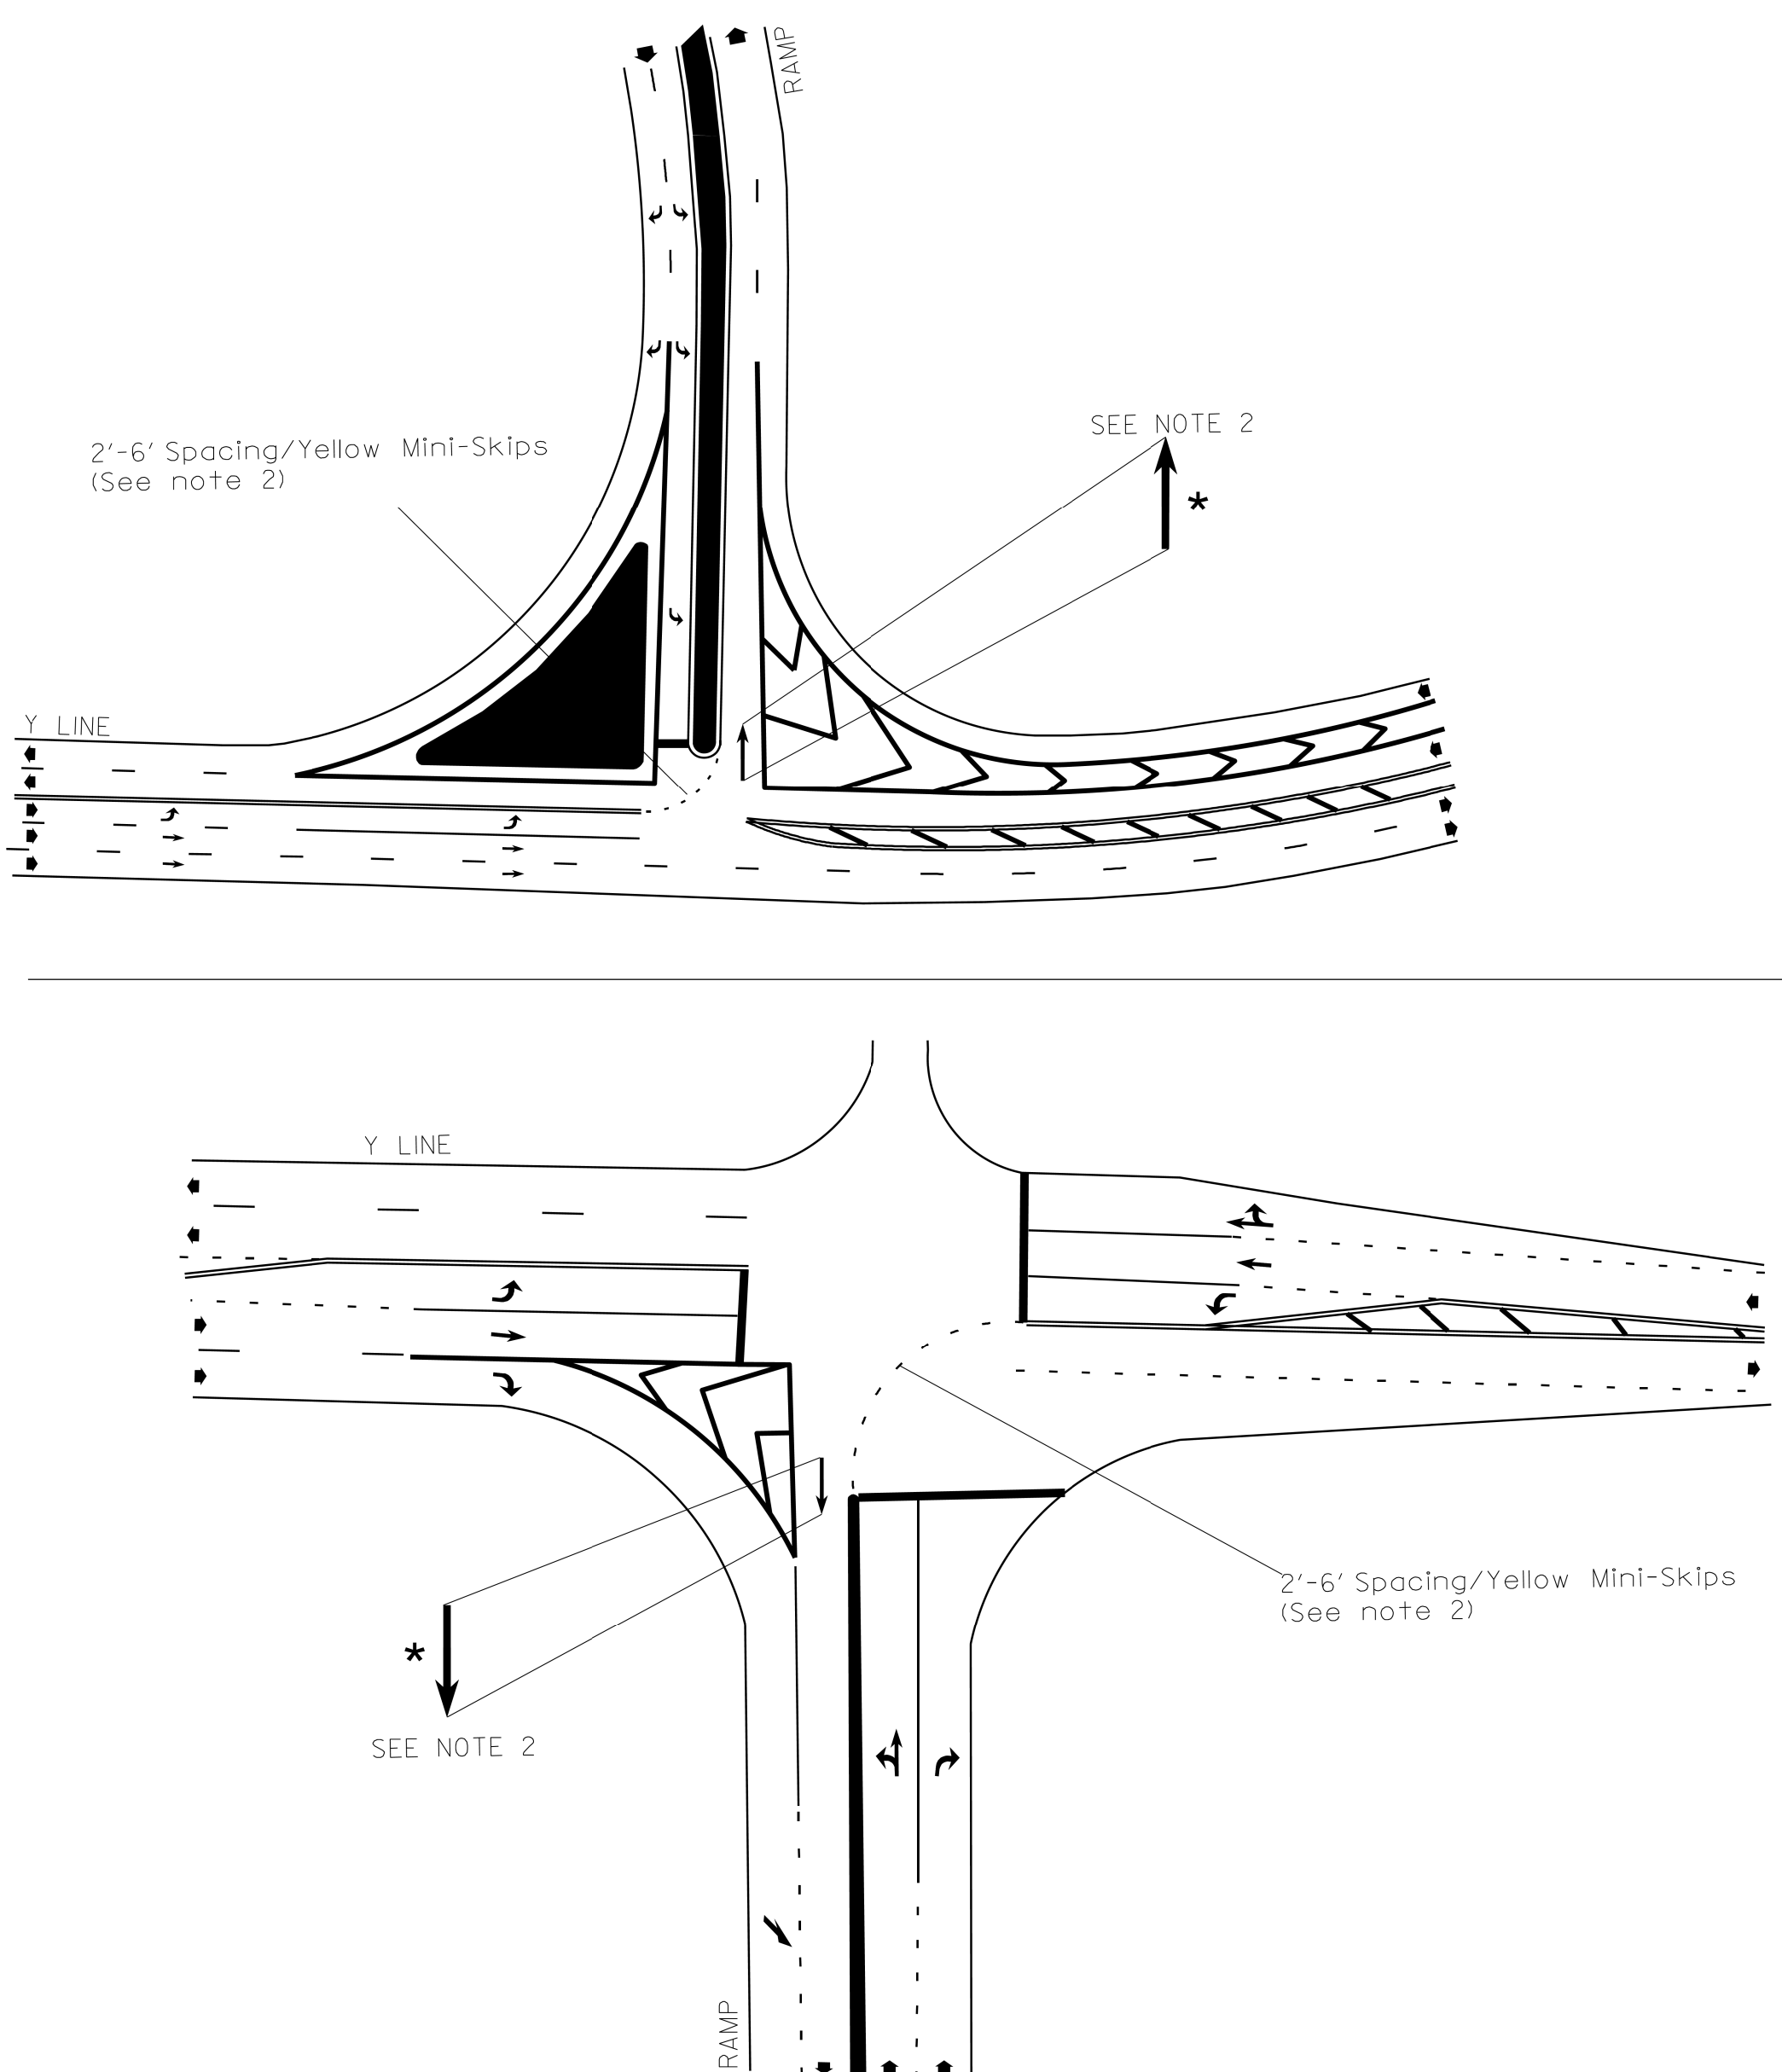

- NOTES:
- 1) REFER TO THE 2012 NCDOT ROADWAY STANDARD DRAWINGS AND THE PAVEMENT MARKING PLANS FOR ADDITIONAL PAVEMENT MARKING GUIDANCE ON THIS SHEET.
 - 2) PROPOSED YELLOW MINI-SKIPS AND ELONGATED STRAIGHT ARROW SYMBOL MATERIALS SHALL BE PER THE PAVEMENT MARKING PLAN OR AS DIRECTED BY THE ENGINEER. ELONGATED STRAIGHT ARROW SHALL BE APPROXIMATELY 12' LONG AND SHALL BE PAID AS A SYMBOL.

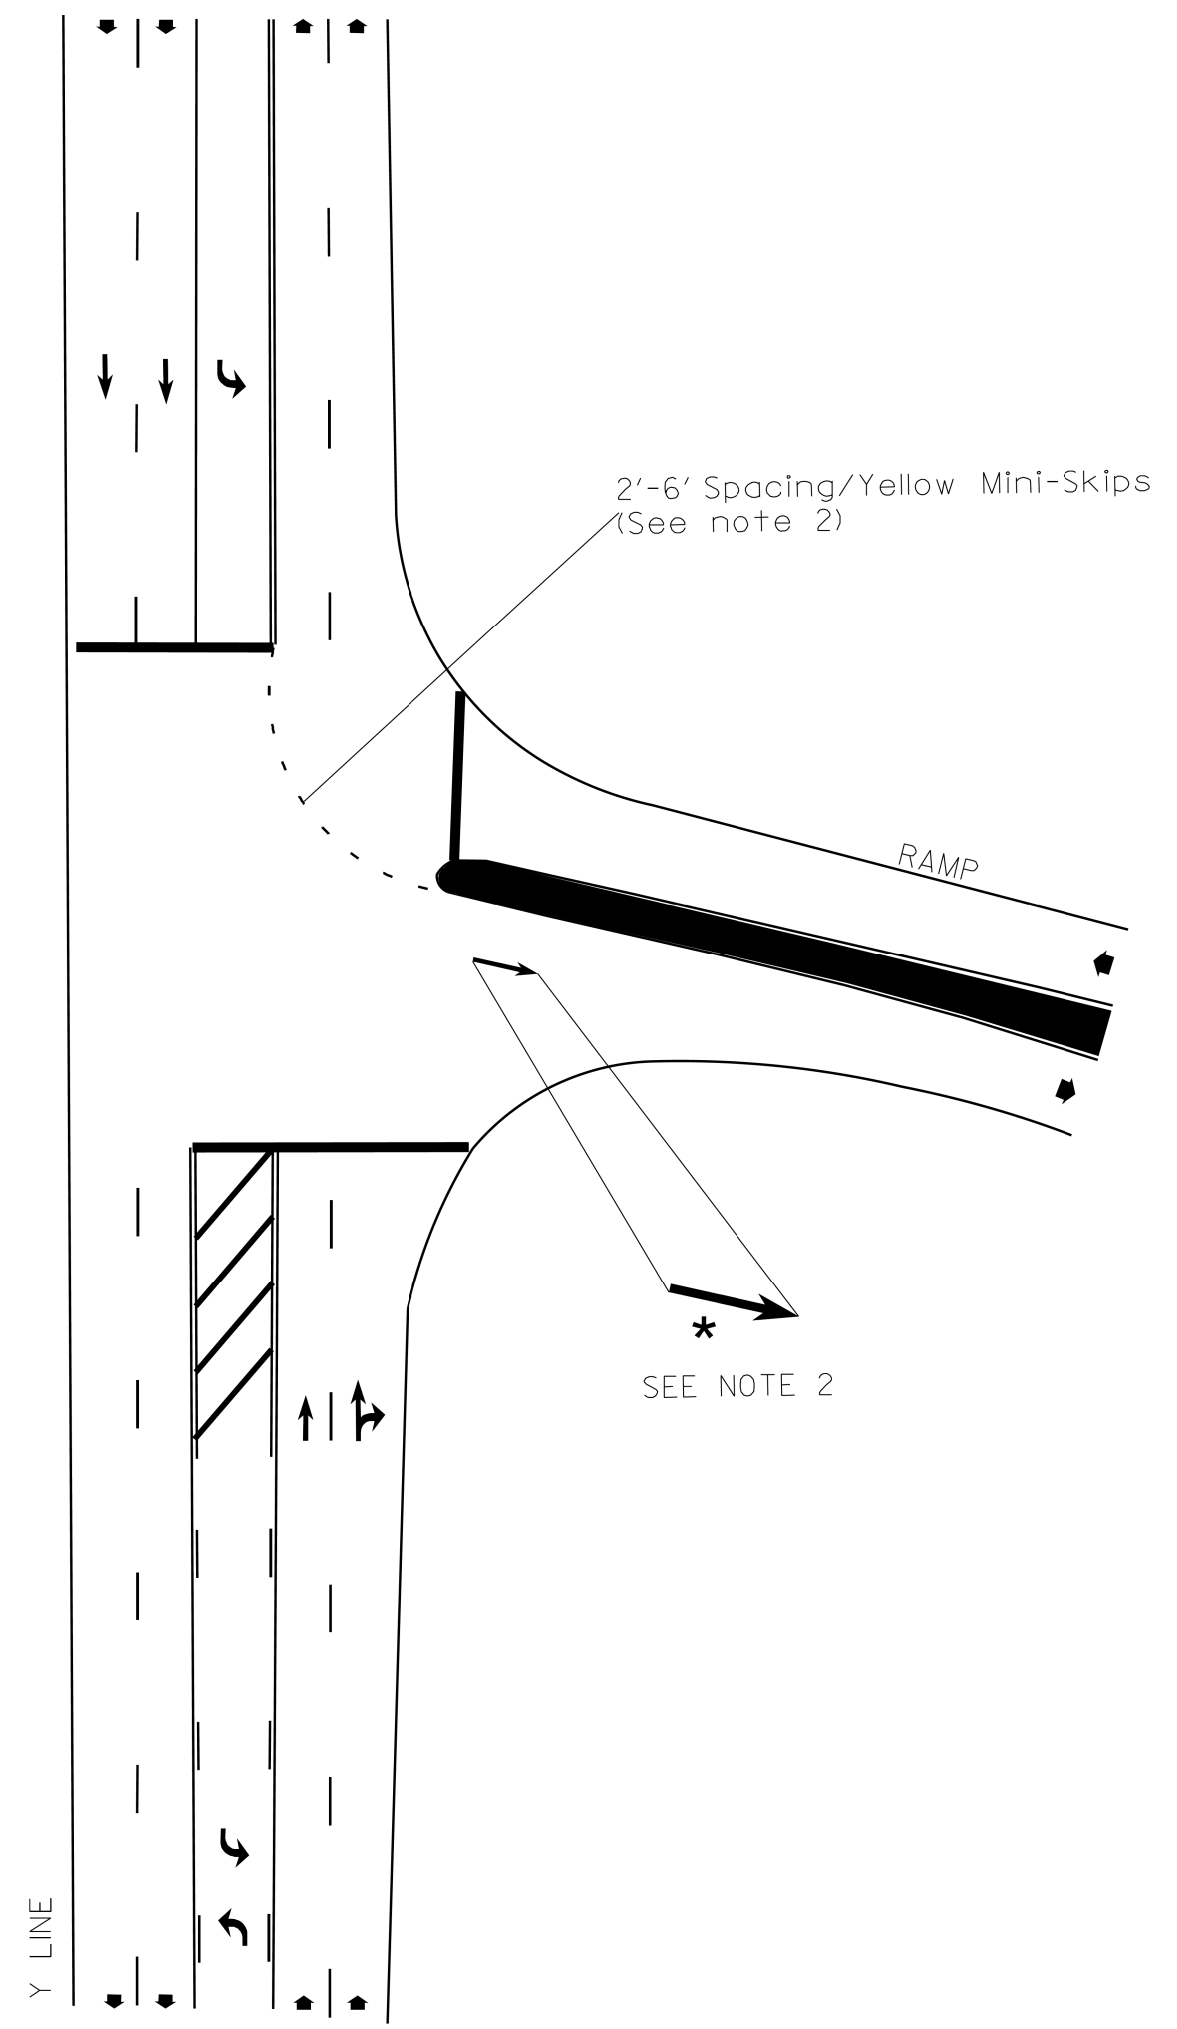

LEGEND	
	DIRECTION OF TRAFFIC FLOW
	PAVEMENT MARKING SYMBOLS
*	OPTIONAL

STATE OF NORTH CAROLINA
 DEPT. OF TRANSPORTATION
 DIVISION OF HIGHWAYS
 RALEIGH, N.C.

ENGLISH STANDARD DETAIL FOR
PAVEMENT MARKINGS
 SIDE-BY-SIDE ON/OFF RAMP
 PAVEMENT MARKING LANE TREATMENT

SHEET 1 OF 1

8/31/2017
 R:\Traffic\Pavement Marking Plan\NMP SHEETS\R-5703 PMP_03A TYPICAL SIDE B SIDE RAMPS.dgn
 George Karageorge