

**TYPICAL SECTION NO. 14**


**INCLUDES MILLING & RESURFACING:**

BRUNSWICK BRIDGE NO. 49  
 WIDTH 33'  
 MP 1.442 – MP 1.462

BRUNSWICK BRIDGE NO. 58  
 WIDTH 33'  
 MP 4.262 – MP 4.281


MAP NO. 22  
 SR 1115 (STONE CHIMNEY RD.)  
 MP 1.390 – MP 1.480  
 MP 4.180 – MP 4.370

**NOTE:** MILL A SINGLE LANE AND PAVE BACK BY THE END OF EACH WORK DAY.

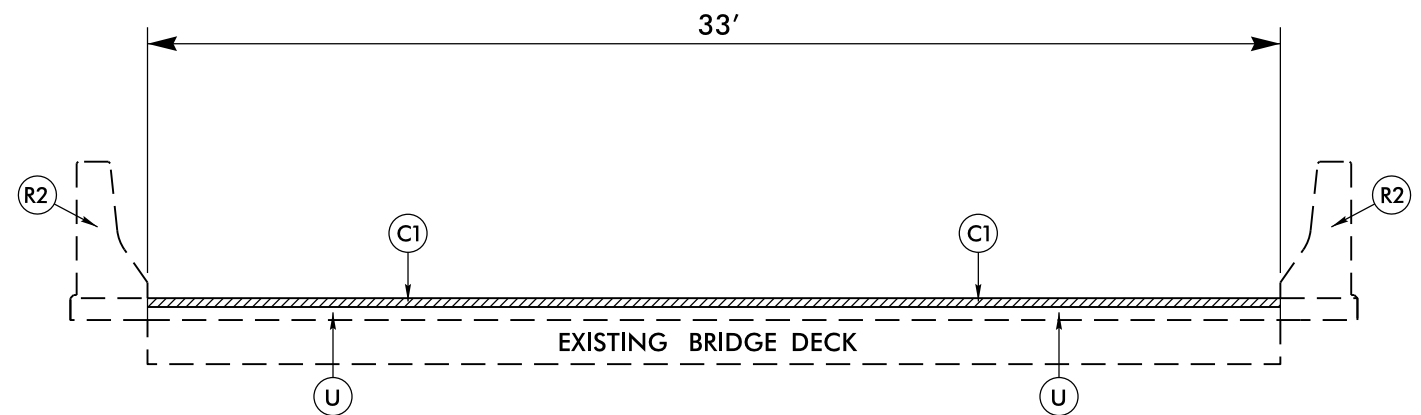

**TYPICAL SECTION NO. 15**

MAP NO. 22  
 SR 1115 (STONE CHIMNEY RD.)  
 BRUNSWICK BRIDGE NO. 59

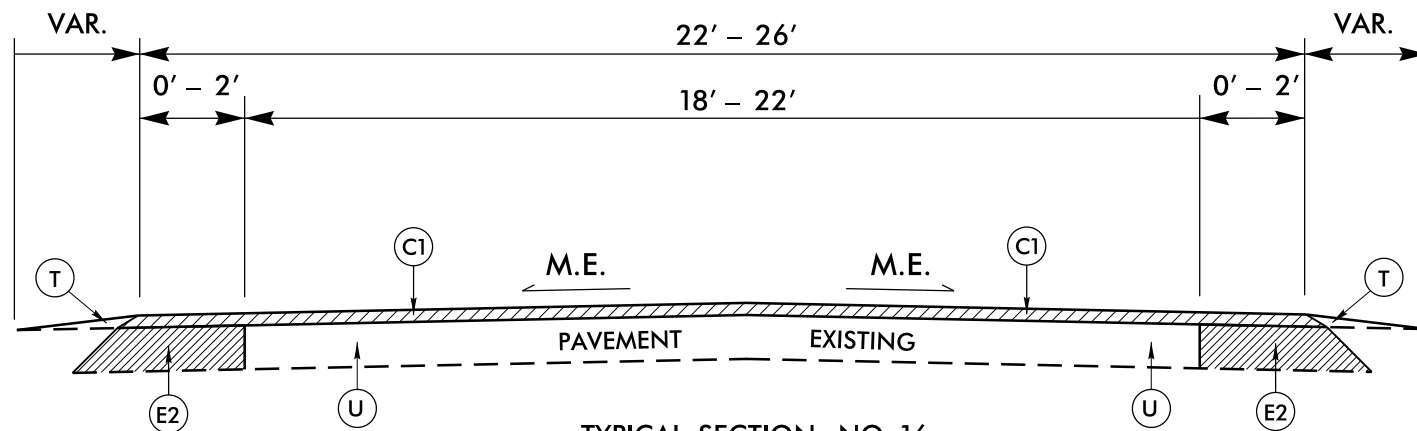

**TYPICAL SECTION NO. 16**

MAP NO. 22  
 SR 1115 (STONE CHIMNEY RD.)  
 MP 1.480 – MP 4.180  
 MP 4.370 – MP 7.910

**NO WIDENING:**  
 MP 2.498 – MP 2.600  
 MP 5.765 – MP 5.981  
 MP 7.860 – MP 7.910

PAVEMENT SCHEDULE	
C1	1 1/2" S9.5B
E2	5" B25.0B
R2	EXISTING BRIDGE RAIL
T	SHOULDER RECONSTRUCTION
U	EXISTING PAVEMENT
V1	MILLING 1 1/2" DEPTH

**NOTE:** PAVEMENT EDGE SLOPES ARE 1:1 UNLESS SHOWN OTHERWISE.

20-NOV-2017 11:04  
 S:\Contracts\2018\2018CPT.03.03.10101.Etc.Rdy.tjpb7rev.DGN  
 8/17/99  
 20-NOV-2017 11:04  
 S:\Contracts\2018\2018CPT.03.03.10101.Etc.Rdy.tjpb7rev.DGN