


SITE FOR PIPE REPLACEMENTS & PROPOSED DRAINAGE

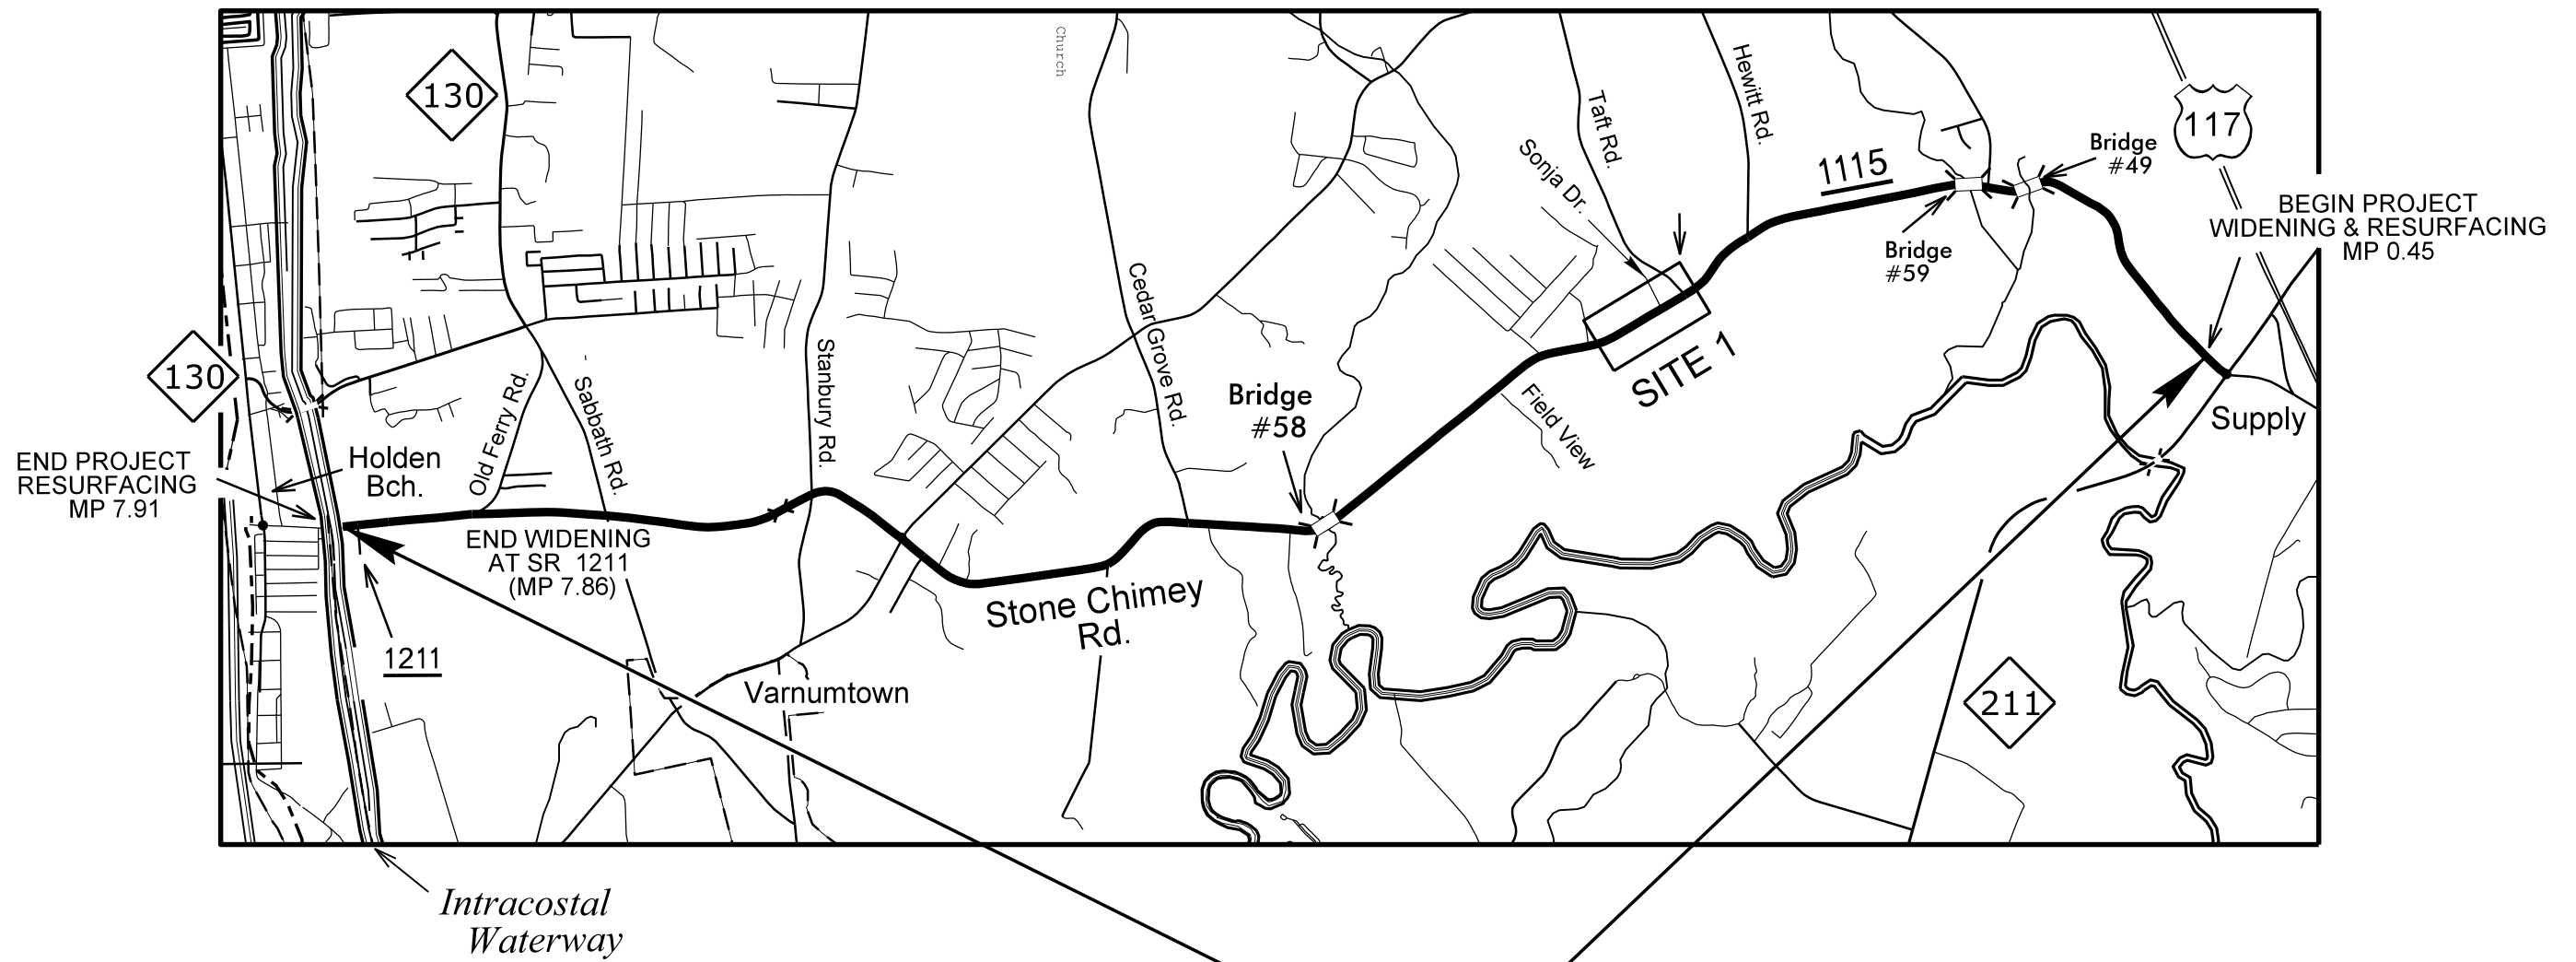

22
 SR 1115
 Stone Chimney Rd.
 TIP: W-5203Y
 WBS: 45333.3.25

MAPS N.T.S.

20-NOV-2017 13:08
 S:\Division\Resurfacing\Resurfacing Data\2018
 Resurfacing\Brunswick Co\2018CPT.03.03.10101.US 7.4.76.421 ETC.W5203Y.STONE CHIMNEY ENVIRONMENTAL_PCE.W-5203Y_Rdy_tah_mpkCopy.dgn
 REVISIONS

8/17/99