

STATE OF NORTH CAROLINA
DIVISION OF HIGHWAYS

BUNCOMBE COUNTY




LOCATION: BUNCOMBE COUNTY

- BRIDGE #24 ON INTERSTATE 40 OVER SR 1200
- BRIDGE #71 ON INTERSTATE 40 OVER SR 1200
- BRIDGE #156 ON INTERSTATE 40 EASTBOUND OVER SR 1141
- BRIDGE #164 ON INTERSTATE 40 WESTBOUND OVER SR 1141
- BRIDGE #210 ON INTERSTATE 40 EASTBOUND OVER SR 1210
- BRIDGE #215 ON INTERSTATE 40 WESTBOUND OVER SR 1210

STATE	STATE PROJECT REFERENCE NO.	SHEET NO.	TOTAL SHEETS
N.C.	I-5888A	1	
STATE PROJ. NO.	F.A. PROJ. NO.	DESCRIPTION	
46408.1.2	NHPIM-0040(061)	P.E.	
46408.3.2	NHPIM-0040(061)	CONST.	


PROJECT: I-5888A

TYPE OF WORK: BRIDGE PRESERVATION - DECK REPAIR, SCARIFICATION, HYDRO-DEMOLITION, LATEX MODIFIED CONCRETE - VERY EARLY STRENGTH OVERLAY, JOINT DEMOLITION AND REPLACEMENT.

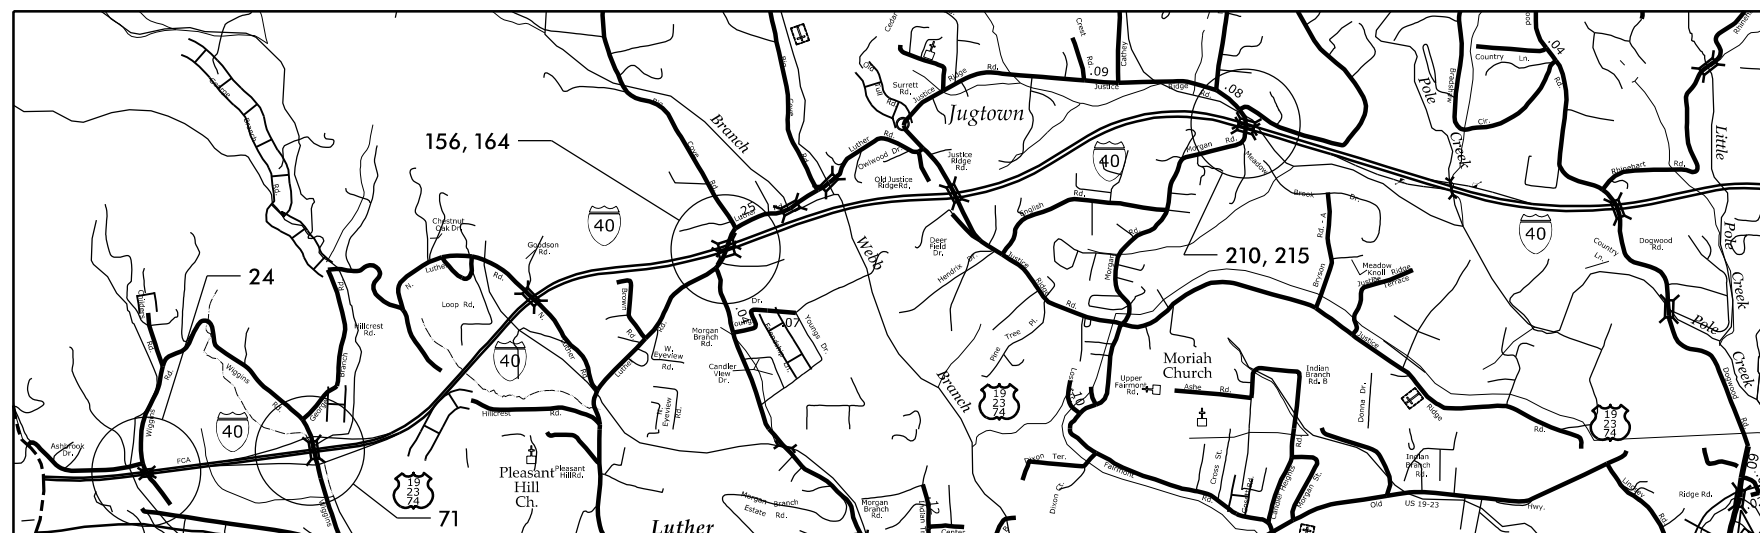

VICINITY MAP - BUNCOMBE CO.

CONTRACT: 204054

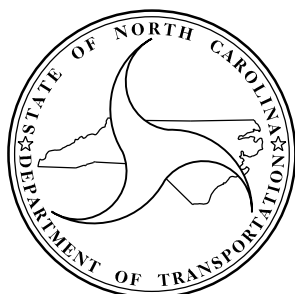

DESIGN DATA

BUNCOMBE COUNTY

- #24 ADT 2013 = 50,000
- #71 ADT 2013 = 50,000
- #156 ADT 2013 = 25,000
- #164 ADT 2013 = 25,000
- #210 ADT 2013 = 26,500
- #215 ADT 2013 = 25,750

PROJECT LENGTH

BUNCOMBE COUNTY

- #24 = 0.034 MILE
- #71 = 0.030 MILE
- #156 = 0.034 MILE
- #164 = 0.034 MILE
- #210 = 0.025 MILE
- #215 = 0.028 MILE

Prepared In the Office of:



MI ENGINEERING
1011 SCHAUB DRIVE, SUITE 100
RALEIGH, NC 27606
(919) 851-6606
FIRM PE NUMBER : P-0671

for the North Carolina Department of Transportation

2018 STANDARD SPECIFICATIONS


MI ENGINEERING CONTACT

LETTING DATE:
JANUARY 16, 2018

MORRIS ISRAELNAIM, P.E.
PROJECT ENGINEER

NCDOT CONTACT

TIMOTHY M. SHERRILL, P.E.
PROJECT ENGINEER

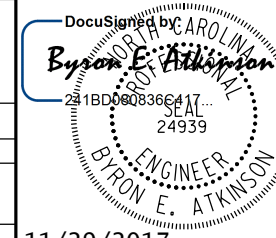

11/29/2017
BYRON E. ATKINSON, P.E.
PROJECT DESIGN ENGINEER