


APPROVED: Charles A. Johnson, III
58A1565847F5446
 DATE: 10/20/2017

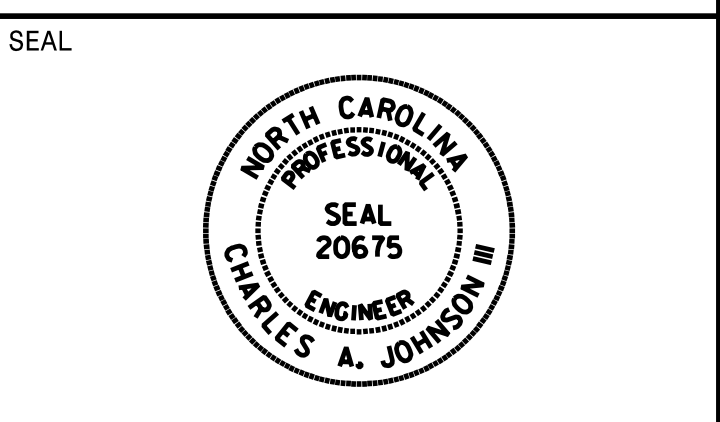

**DOCUMENT NOT CONSIDERED FINAL
UNLESS ALL SIGNATURES COMPLETED**

SIGN NUMBER: 1A,2A,3A BACKG COLOR: Green
 TYPE: A (OVHD) COPY COLOR: White
 QUANTITY: 3

SYMBOL	X	Y	WID	HT
LEFT	8.8	28.5	60	18


SIGN WIDTH: 11'-0"
 HEIGHT: 4'-6"
 TOTAL AREA: 49.5 Sq.Ft.

BORDER TYPE: FLUSH
 RECESS: 0"
 WIDTH: 2"
 RADII: 3"

NO. Z BARS: 2
 LENGTH: 124.0

MAT'L: 0.125" ALUMINUM

DESIGN BY: ADK CHECKED BY: ADK/CAJ
 PROJECT ID: R-2707F DIV: 12 DATE: June 2017

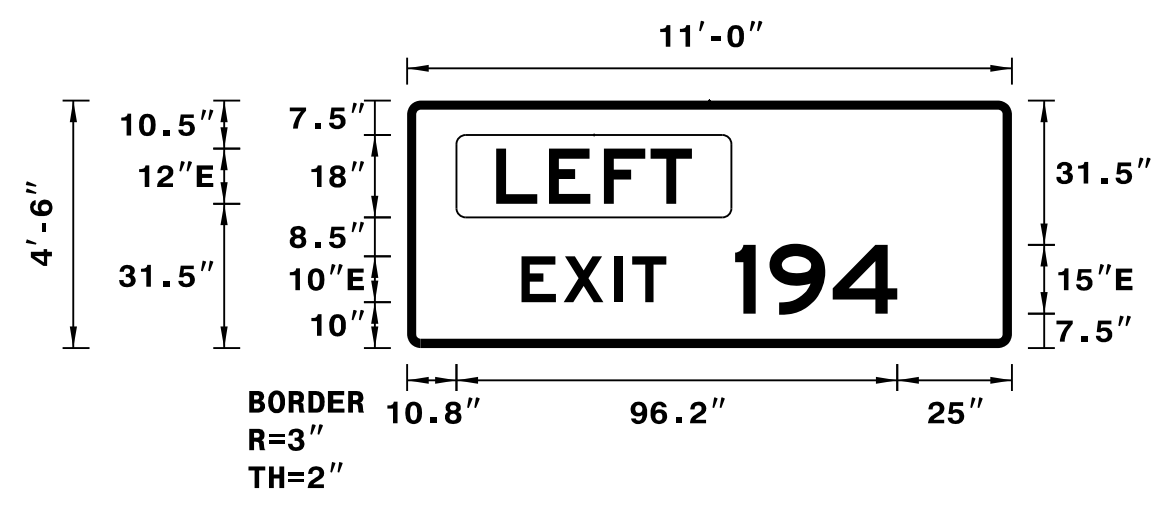

Spacing Factor is 1 unless specified otherwise
 Spacing Factor for "EXIT" is 1.2
 Spacing Factor for "LEFT" is 1.25

- NOTES:
- Legend and border shall be direct applied Grade A reflective sheeting.
 - Background shall be Grade C reflective sheeting.
 - "LEFT" panel shall be yellow Grade C sheeting on 0.032" aluminum and demountable. Legend shall be direct applied black non-reflective sheeting.

LETTER POSITIONS

Letter spacings are to start of next letter

	L	E	F	T		Series/Size
	19.4	11.6	12	10.2	9	69.8
						E 2000
						42.8
						E 2000
	25	9.2	11.1	3.8	7.5	75.4
						E 2000
						31.6
						E 2000
						35.4

SIGN NUMBER: 1B BACKG COLOR: Green
 TYPE: A (OVHD) COPY COLOR: White
 QUANTITY: 1

SYMBOL	X	Y	WID	HT
M1-5-3-24-7C	10.5	35	36	36


SIGN WIDTH: 11'-0"
 HEIGHT: 8'-6"
 TOTAL AREA: 93.5 Sq.Ft.

BORDER TYPE: FLUSH
 RECESS: 0"
 WIDTH: 2"
 RADII: 12"

NO. Z BARS: 3
 LENGTH: 124.0

MAT'L: 0.125" ALUMINUM

DESIGN BY: ADK CHECKED BY: ADK/CAJ
 PROJECT ID: R-2707F DIV: 12 DATE: June 2017

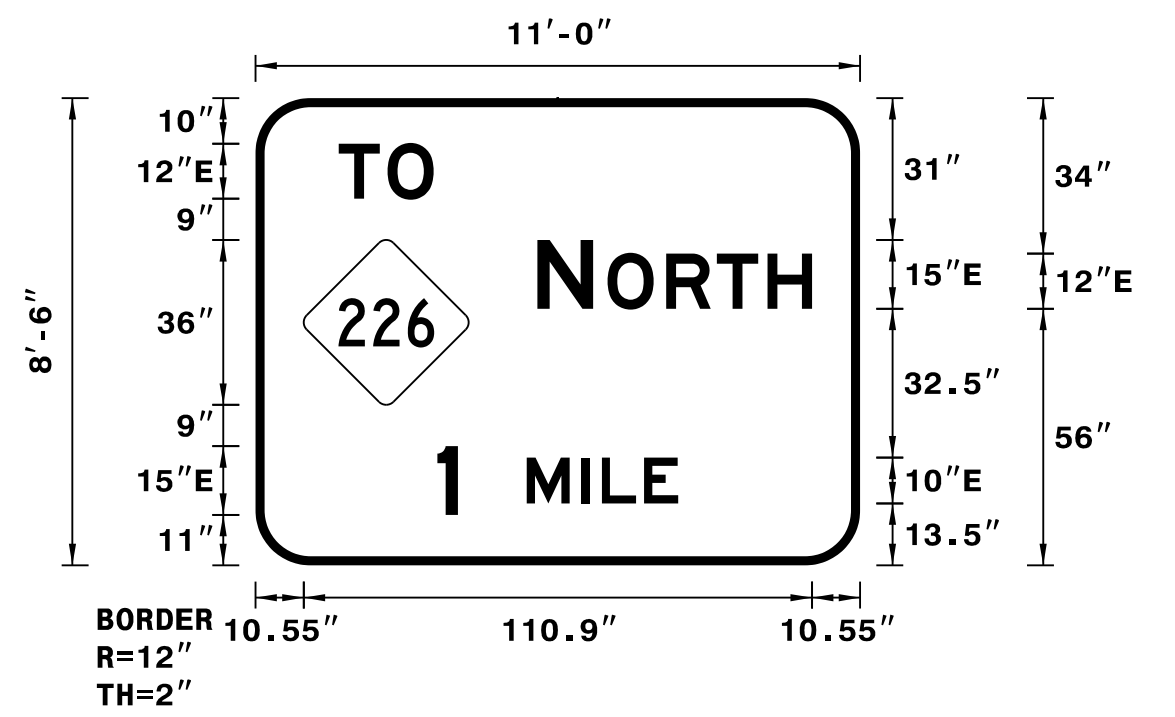

Spacing Factor is 1 unless specified otherwise

- NOTES:
- Legend and border shall be direct applied Grade A reflective sheeting.
 - Arrows and shields shall be Grade A reflective sheeting on 0.032" aluminum and demountable.
 - Background shall be Grade C reflective sheeting.

LETTER POSITIONS

Letter spacings are to start of next letter

	T	O				Series/Size
	18.2	10.7	10.1	93.1		E 2000
						20.8
						E 2000
						59.9
						E 2000
						52.6

SIGN NUMBER: 2B BACKG COLOR: Green
 TYPE: A (OVHD) COPY COLOR: White
 QUANTITY: 1

SYMBOL	X	Y	WID	HT
M1-5-3-24-7C	16.5	42	36	36


SIGN WIDTH: 12'-0"
 HEIGHT: 9'-6"
 TOTAL AREA: 114.0 Sq.Ft.

BORDER TYPE: FLUSH
 RECESS: 0"
 WIDTH: 2"
 RADII: 12"

NO. Z BARS: 3
 LENGTH: 136.0

MAT'L: 0.125" ALUMINUM

DESIGN BY: ADK CHECKED BY: ADK/CAJ
 PROJECT ID: R-2707F DIV: 12 DATE: June 2017

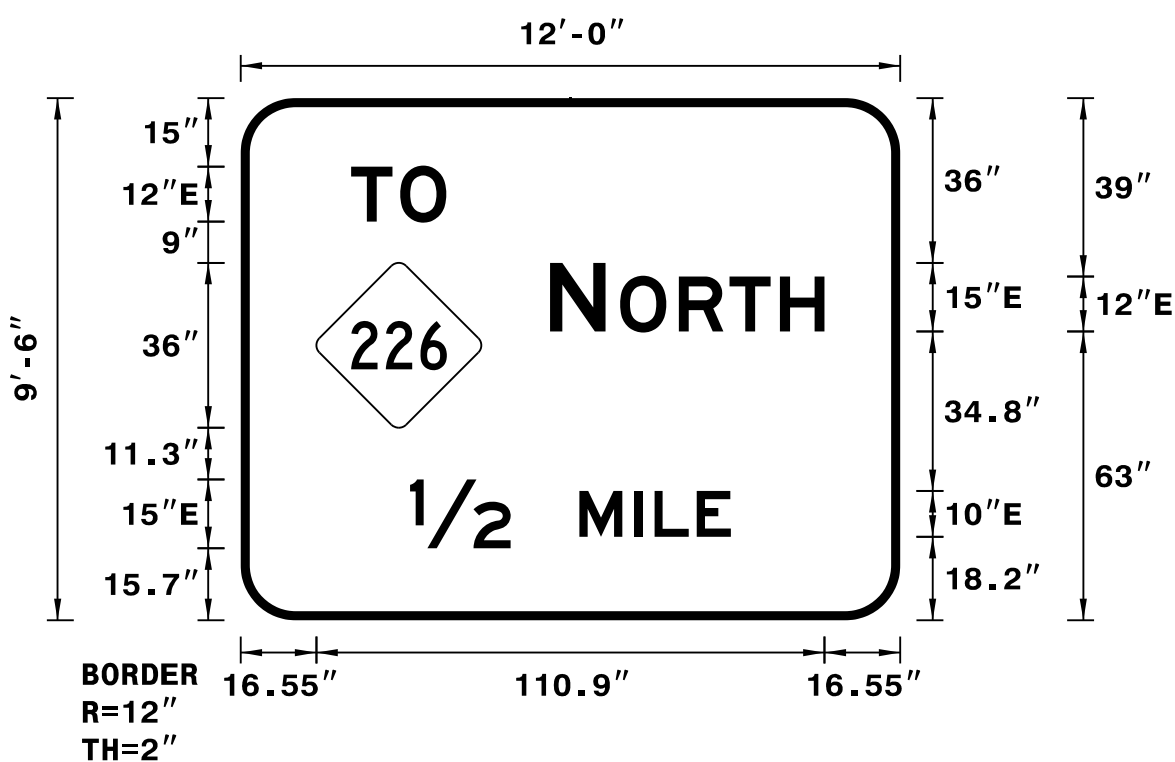

Spacing Factor is 1 unless specified otherwise

- NOTES:
- Legend and border shall be direct applied Grade A reflective sheeting.
 - Shields shall be Grade A reflective sheeting on 0.032" aluminum and demountable.
 - Background shall be Grade C reflective sheeting.

LETTER POSITIONS

Letter spacings are to start of next letter

	T	O				Series/Size
	24.1	10.7	10.1	99.1		E 2000
						20.8
						E 2000
						59.9
						E 2000
						70.1

SIGN NUMBER: 3B BACKG COLOR: Green
 TYPE: A (OVHD) COPY COLOR: White
 QUANTITY: 1

SYMBOL	X	Y	WID	HT
Type A Arrow	16.3	25.6	22.4	35.3
M1-5-3-24-7C	58.8	10.9	36	36


SIGN WIDTH: 15'-6"
 HEIGHT: 6'-6"
 TOTAL AREA: 100.8 Sq.Ft.

BORDER TYPE: FLUSH
 RECESS: 0"
 WIDTH: 2"
 RADII: 12"

NO. Z BARS: 2
 LENGTH: 178.0

MAT'L: 0.125" ALUMINUM

DESIGN BY: NKV CHECKED BY: ADK/CAJ
 PROJECT ID: R-2707F DIV: 12 DATE: June 2017

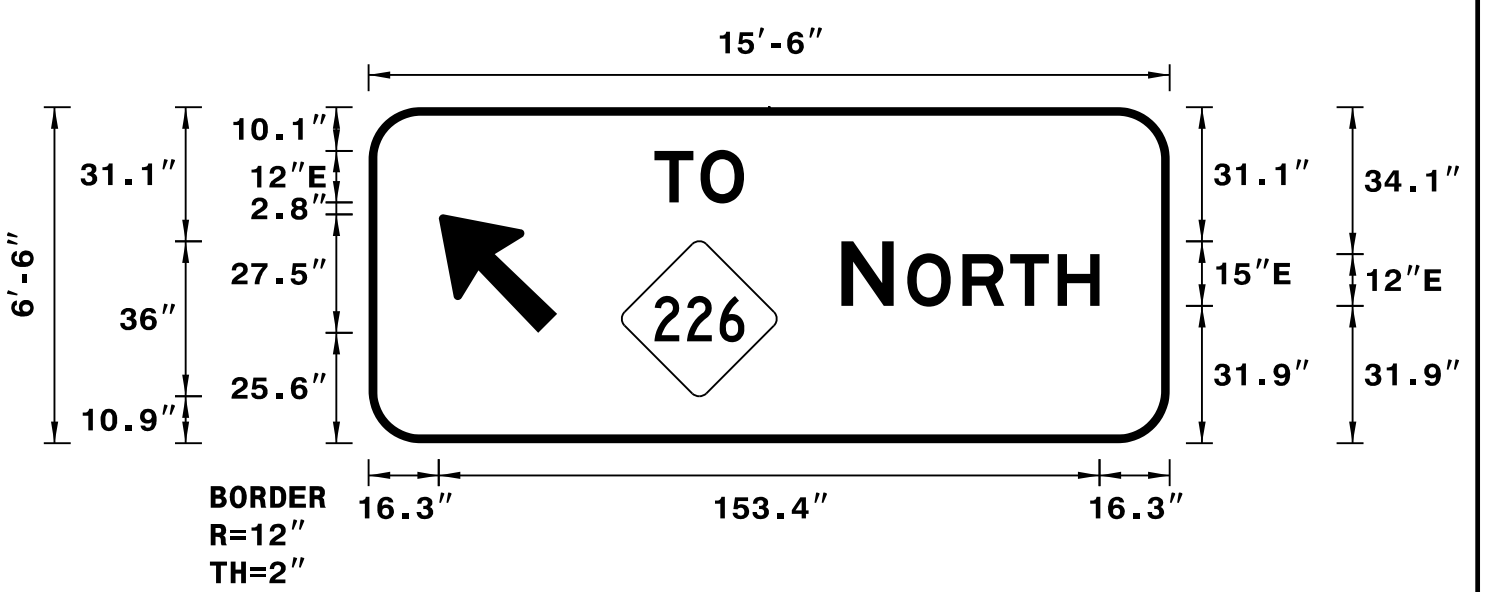

Spacing Factor is 1 unless specified otherwise

- NOTES:
- Legend and border shall be direct applied Grade A reflective sheeting.
 - Arrows and Shields shall be Grade A reflective sheeting on 0.032" aluminum and demountable.
 - Background shall be Grade C reflective sheeting.

LETTER POSITIONS

Letter spacings are to start of next letter

	T	O				Series/Size
	66.4	10.7	10.1	98.9		E 2000
						20.8
						E 2000
						59.9