


APPROVED: Charles A. Johnson, III
58A1565847F5446
 DATE: 10/20/2017

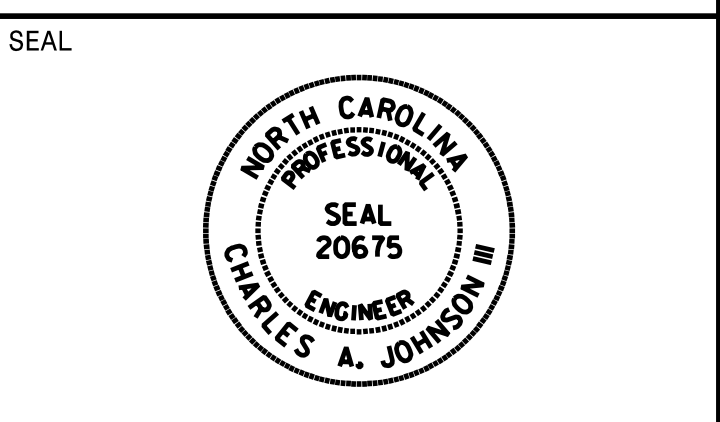

**DOCUMENT NOT CONSIDERED FINAL
UNLESS ALL SIGNATURES COMPLETED**

SIGN NUMBER: 104B BACKG COLOR: Green
 TYPE: A COPY COLOR: White
 QUANTITY: 1

SYMBOL	X	Y	WID	HT
M1_4	17.2	72.3	36	36


SIGN WIDTH: 11'-0"
 HEIGHT: 10'-6"
 TOTAL AREA: 115.5 Sq.Ft.

BORDER TYPE: FLUSH
 RECESS: 0"
 WIDTH: 2"
 RADII: 12"

MAT'L: 0.125" ALUMINUM

NO. Z BARS: 3
 LENGTH: 124.0

DESIGN BY: TRT CHECKED BY: ADK/CAJ
 PROJECT ID: R-2707F DIV: 12 DATE: June 2017

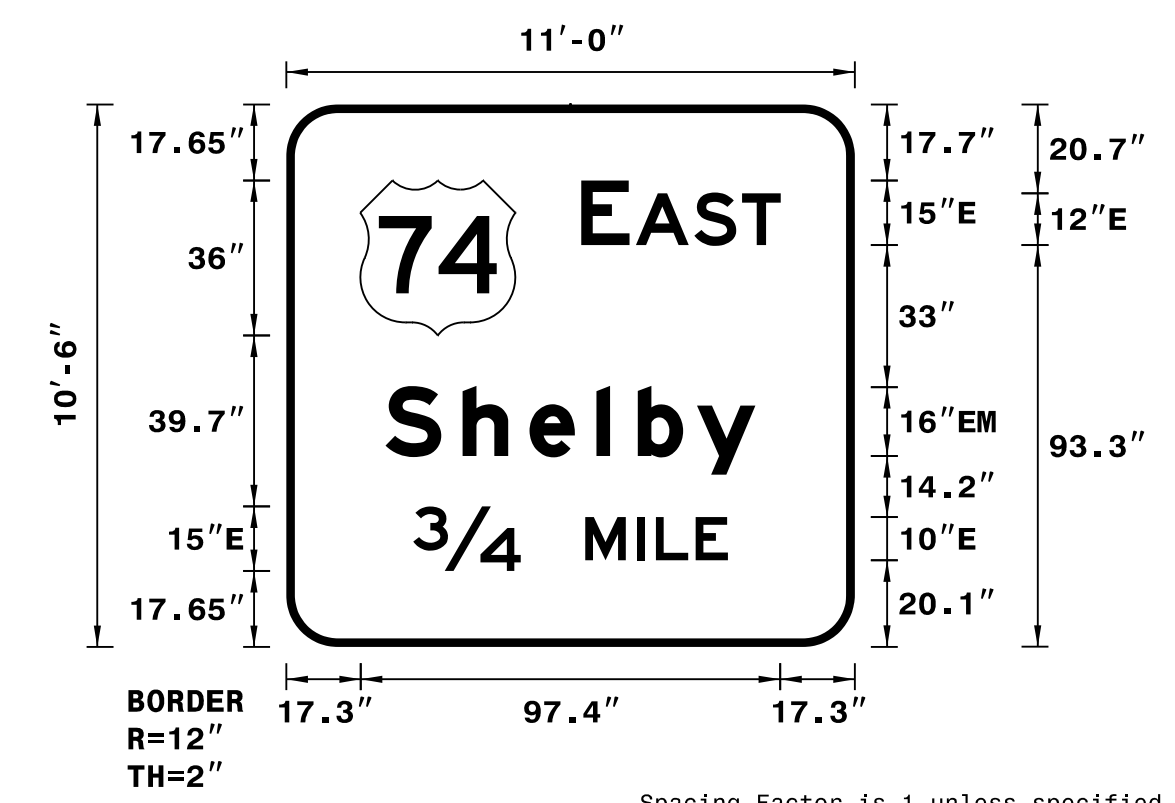

NOTES:
 1. Legend and border shall be direct applied Grade C reflective sheeting.
 2. Shields shall be Grade C reflective sheeting on 0.032" aluminum and demountable.
 3. Background shall be Grade C reflective sheeting.

LETTER POSITIONS

Letter spacings are to start of next letter

	E	A	S	T						Series/Size Text Length
	68.5	11.2	1.5	13.6	11	9	17.2			E 2000 46.3
		S	h	e	l	b	y			EM 2000 85.9
	23	17.9	15.5	15.5	9.6	13.8	13.6	23		
		3/4		M	I	L	E			E 2000 73.1
	29.5	25	15	12	4.4	9.2	7.5	29.5		

SIGN NUMBER: 105B BACKG COLOR: Green
 TYPE: A COPY COLOR: White
 QUANTITY: 1

SYMBOL	X	Y	WID	HT
M1_4	17.3	72.3	36	36


SIGN WIDTH: 11'-0"
 HEIGHT: 10'-6"
 TOTAL AREA: 115.5 Sq.Ft.

BORDER TYPE: FLUSH
 RECESS: 0"
 WIDTH: 2"
 RADII: 12"

MAT'L: 0.125" ALUMINUM

NO. Z BARS: 3
 LENGTH: 124.0

DESIGN BY: TRT CHECKED BY: ADK/CAJ
 PROJECT ID: R-2707F DIV: 12 DATE: June 2017

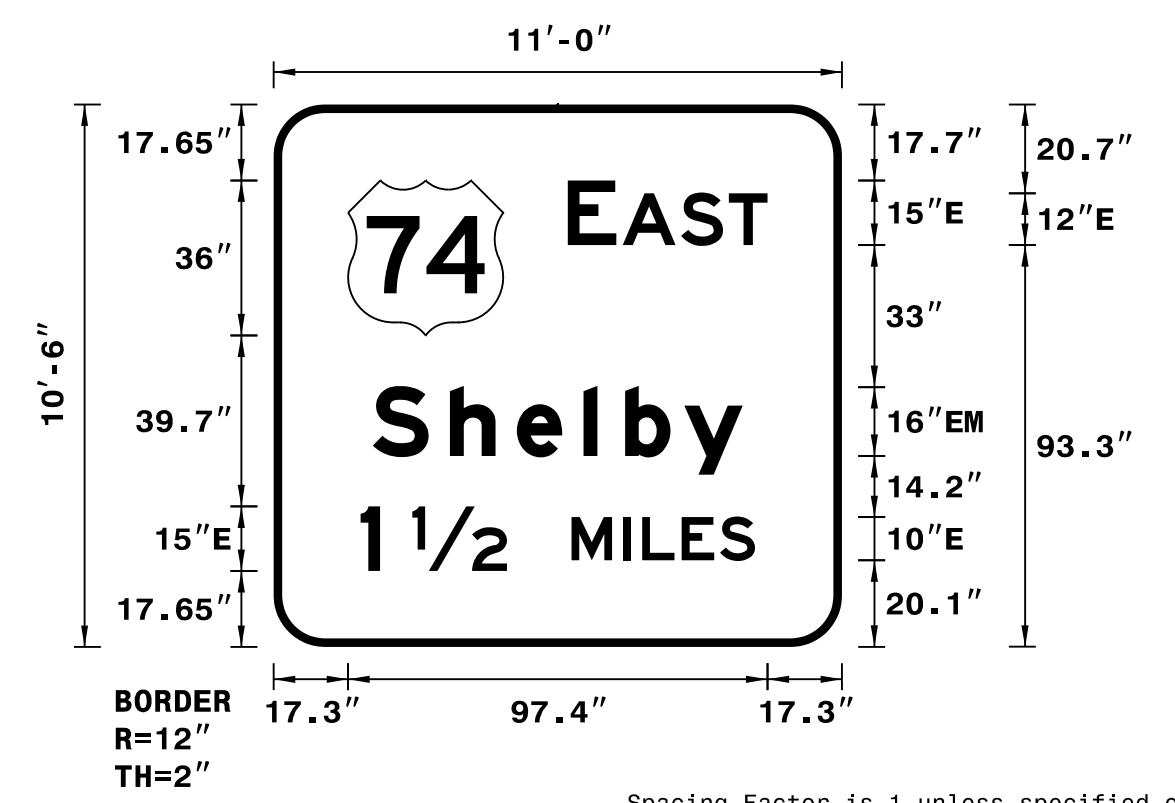

NOTES:
 1. Legend and border shall be direct applied Grade C reflective sheeting.
 2. Shields shall be Grade C reflective sheeting on 0.032" aluminum and demountable.
 3. Background shall be Grade C reflective sheeting.

LETTER POSITIONS

Letter spacings are to start of next letter

	E	A	S	T						Series/Size Text Length	
	68.3	11.3	1.5	13.6	11	9	17.3			E 2000 46.4	
		S	h	e	l	b	y			EM 2000 85.9	
	23	17.9	15.5	15.5	9.6	13.8	13.6	23			
		1		1/2		M	I	L	E	S	E 2000 91.6
	20.2	4.5	7.5	22	15	12	4.4	9.2	8.9	8.1	20.2

SIGN NUMBER: 106A,107A,108A,109A,110A,112A BACKG COLOR: Green
 TYPE: B COPY COLOR: White
 QUANTITY: 6

SYMBOL	X	Y	WID	HT


SIGN WIDTH: 11'-0"
 HEIGHT: 2'-6"
 TOTAL AREA: 27.5 Sq.Ft.

BORDER TYPE: FLUSH
 RECESS: 0"
 WIDTH: 2"
 RADII: 3"

MAT'L: 0.125" ALUMINUM

NO. Z BARS: 2
 LENGTH: 124.0

DESIGN BY: TRT CHECKED BY: ADK/CAJ
 PROJECT ID: R-2707F DIV: 12 DATE: June 2017

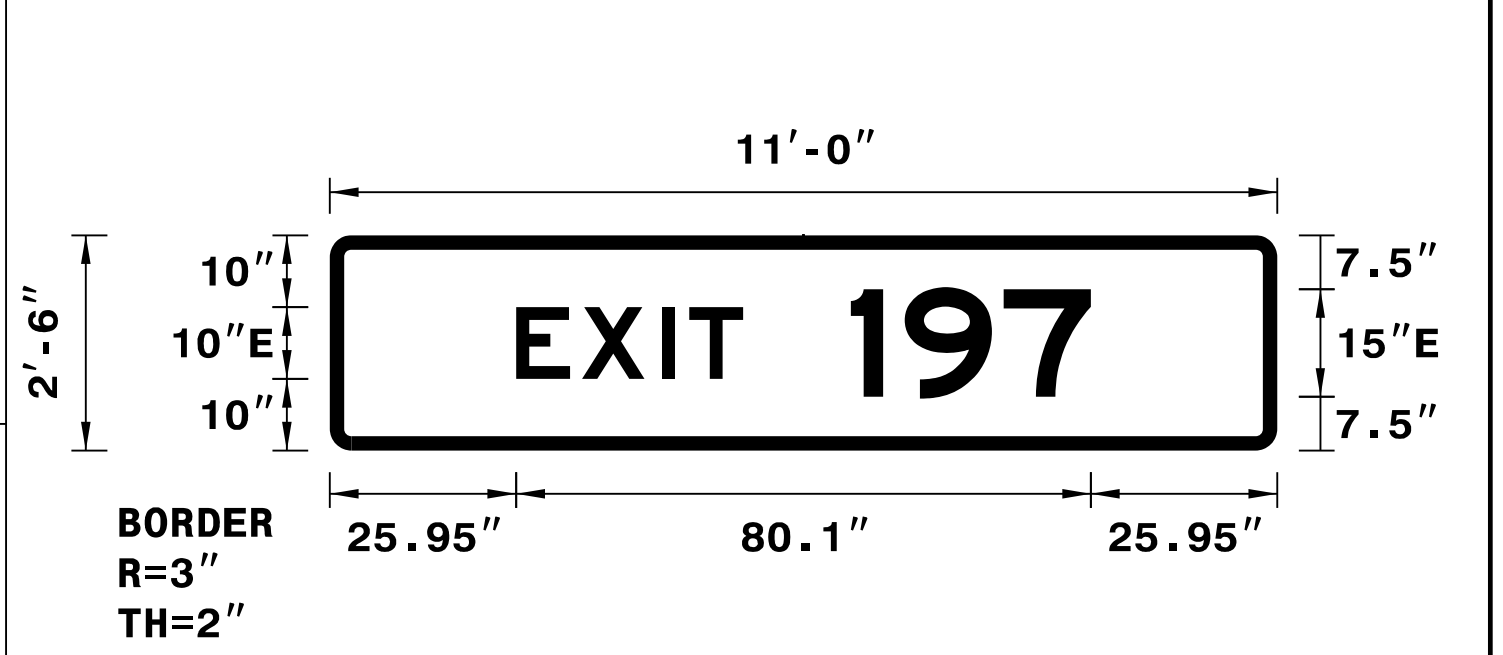

NOTES:
 1. Legend and border shall be direct applied Grade C reflective sheeting.
 2. Background shall be Grade C reflective sheeting.

LETTER POSITIONS

Letter spacings are to start of next letter

	E	X	I	T						Series/Size Text Length
	26	9.2	11.1	3.8	7.5	74.4				E 2000 31.6
		1	9	7						E 2000 33.5
	72.6	7.5	13.8	12.2	26					

SIGN NUMBER: 106B,112B BACKG COLOR: Green
 TYPE: A COPY COLOR: White
 QUANTITY: 2

SYMBOL	X	Y	WID	HT


SIGN WIDTH: 25'-0"
 HEIGHT: 6'-6"
 TOTAL AREA: 162.5 Sq.Ft.

BORDER TYPE: FLUSH
 RECESS: 0"
 WIDTH: 2"
 RADII: 12"

MAT'L: 0.125" ALUMINUM

NO. Z BARS: 2
 LENGTH: 292.0

DESIGN BY: TRT CHECKED BY: ADK/CAJ
 PROJECT ID: R-2707F DIV: 12 DATE: June 2017

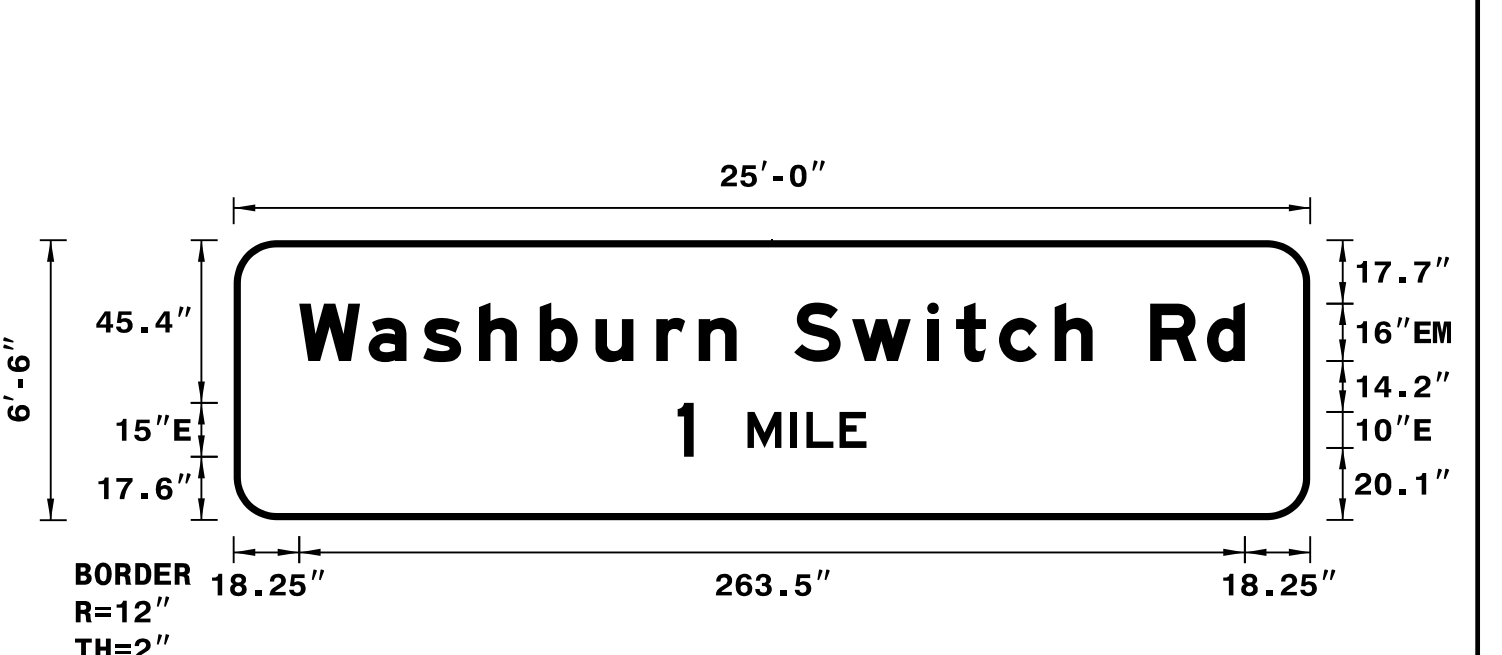

NOTES:
 1. Legend and border shall be direct applied Grade C reflective sheeting.
 2. Background shall be Grade C reflective sheeting.

LETTER POSITIONS

Letter spacings are to start of next letter

	W	a	s	h	b	u	r	n	S	w	i	t	c	h	R	d					Series/Size Text Length
	18.2	19.4	15.2	15.5	17	15.5	17	11.8	10.6	16	16.2	21	8	12	15.5	10.6	16	15.8	10.6	18.2	EM 2000 263.5
		1		M	I	L	E														E 2000 52.6
	123.7	4.5	15	12	4.4	9.2	7.5	123.7													