




Project: R-2707F

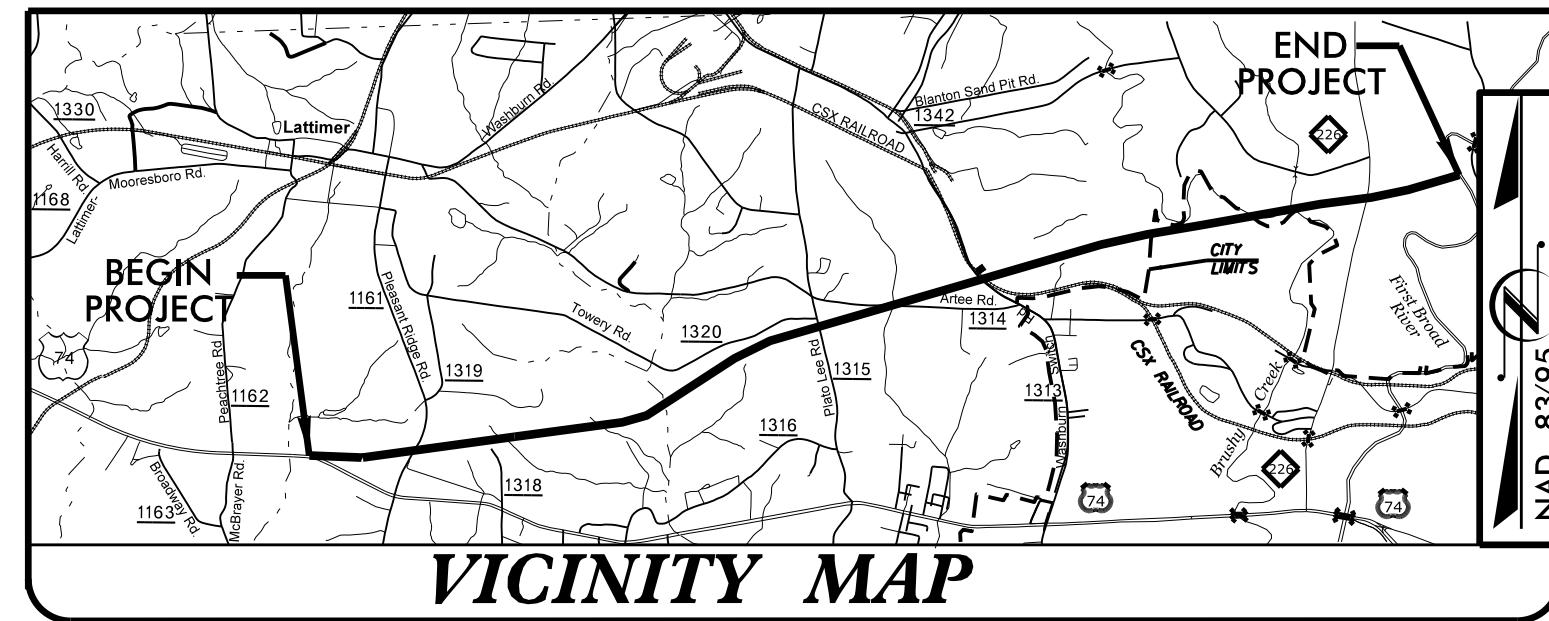

STATE OF NORTH CAROLINA
DIVISION OF HIGHWAYS

CLEVELAND COUNTY

LOCATION: NC 226 (POLKSVILLE RD.) AT
US 74 BYPASS OFF-RAMP
TYPE OF WORK: SIGNALS

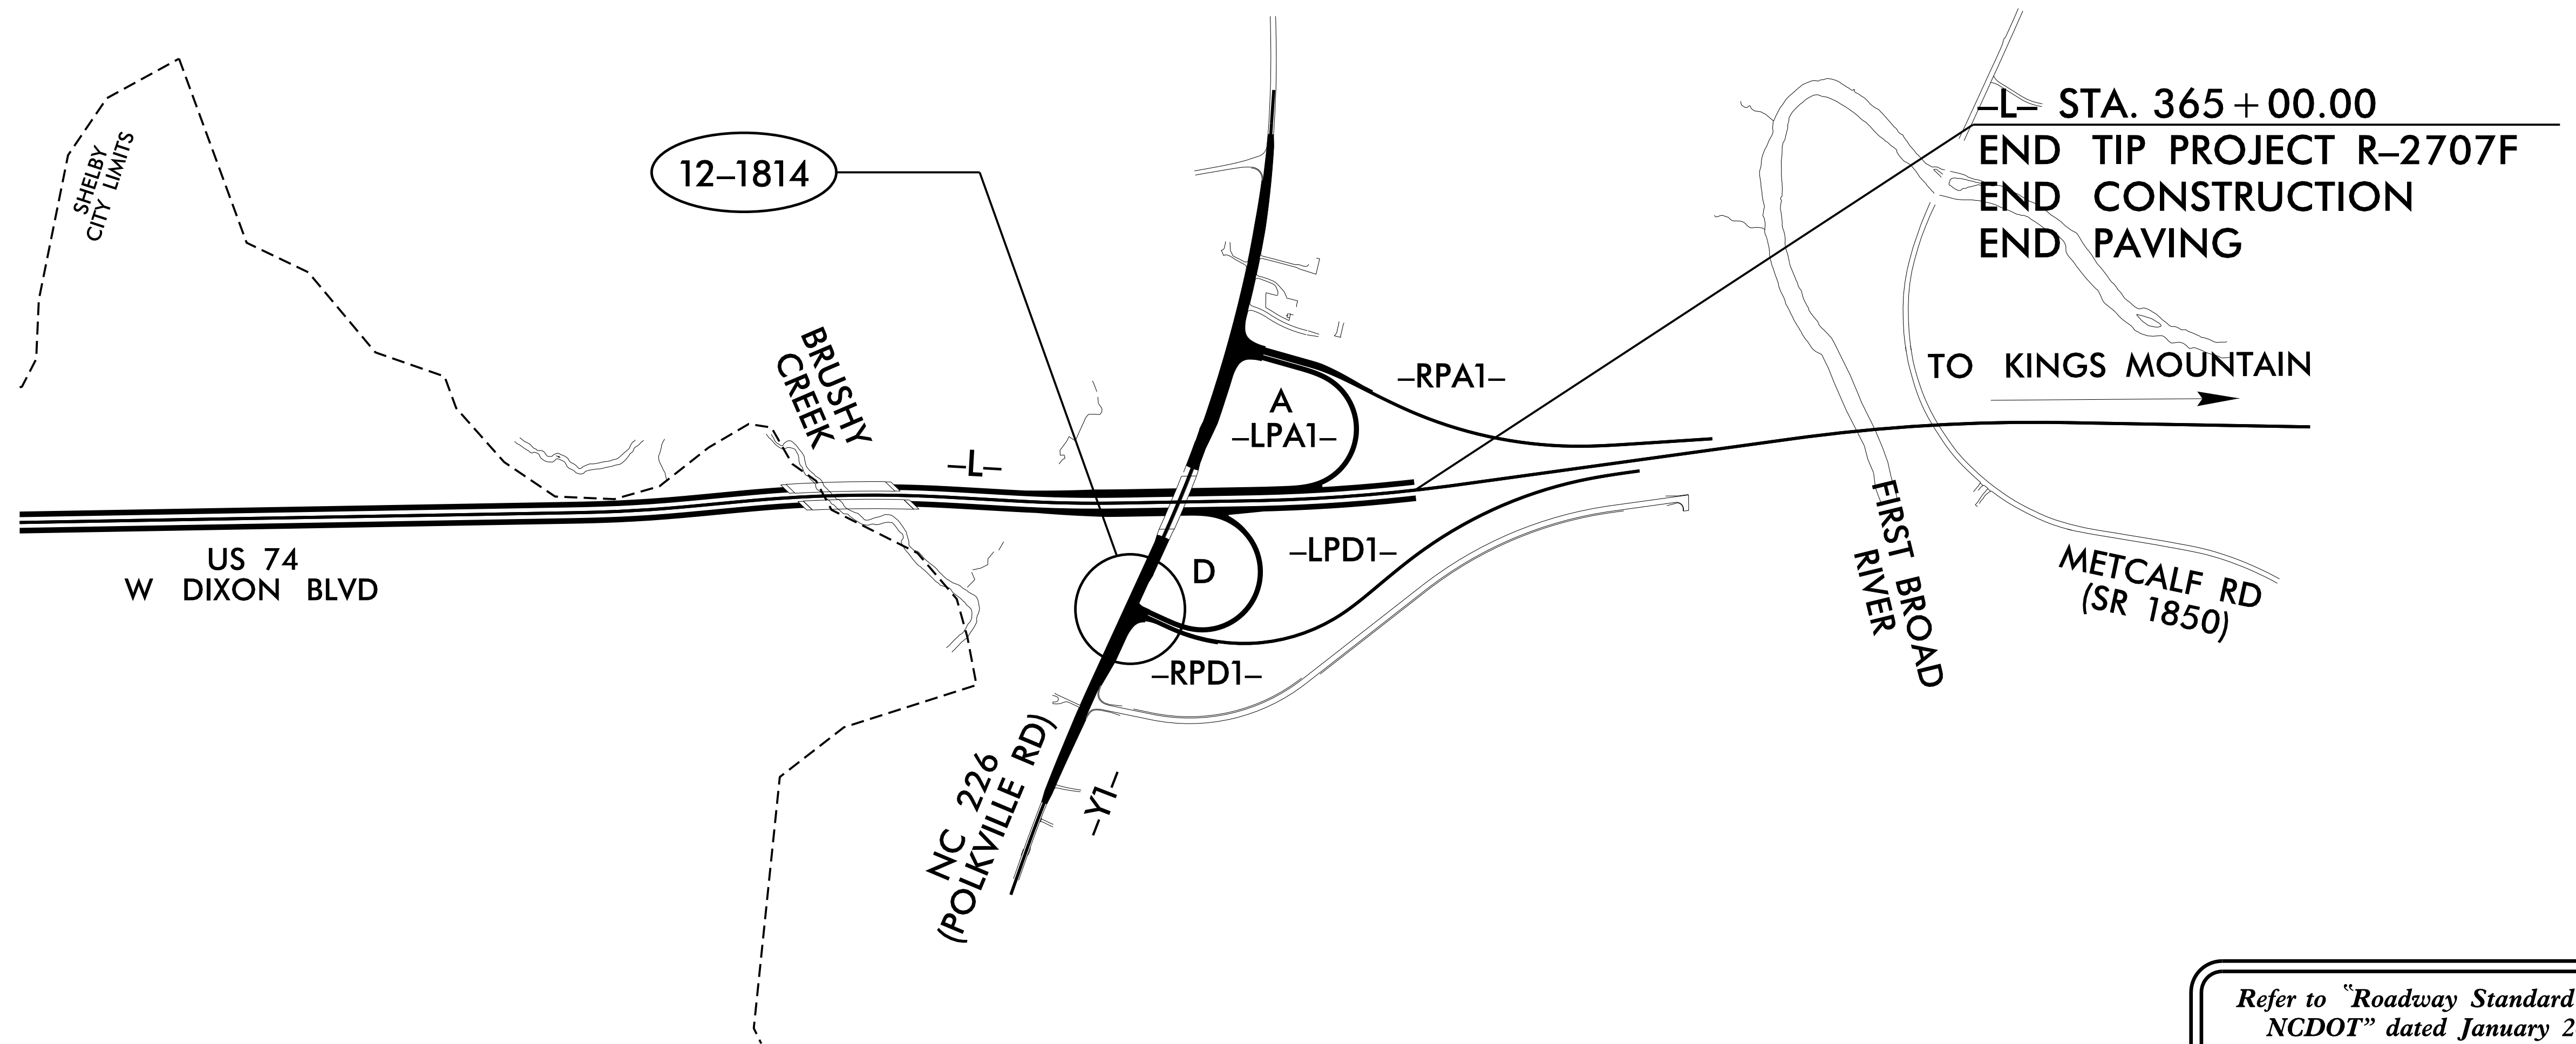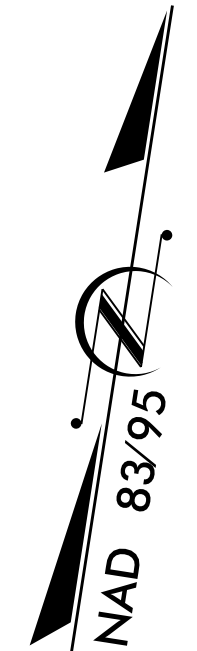

Refer to "Roadway Standard Drawings NCDOT" dated January 2018 and "Standard Specifications for Roads and Structures" dated January 2018.

Index of Plans

Sheet #	Reference #	Location/Description
Sig. 1.0	-----	Title Sheet
Sig. 2.0-2.2	12-1814	NC 226 (Polksville Rd.) at US 74 Bypass Off-Ramp
Sig. 3.0	-----	Revised Standard Drawing

INTELLIGENT TRANSPORTATION AND SIGNALS UNIT

Contacts:

Tim Williams, PE - Western Region Signals Engineer
Todd Joyce, PE - Signal Equipment Design Review Engineer

Prepared in the Office of:
DIVISION OF HIGHWAYS
TRANSPORTATION MOBILITY AND SAFETY
DIVISION

