






5/28/19



PROJECT REFERENCE NO. U-3334B	SHEET NO. 20
ROADWAY DESIGN ENGINEER SEAL STEPHEN T. SMALLWOOD 022037 11/28/2017	HYDRAULICS ENGINEER SEAL BROOK E. ANDERSON 032581 11/28/2017

DOCUMENT NOT CONSIDERED FINAL
UNLESS ALL SIGNATURES COMPLETED

----- LEFT DITCH GRADE
----- RIGHT DITCH GRADE

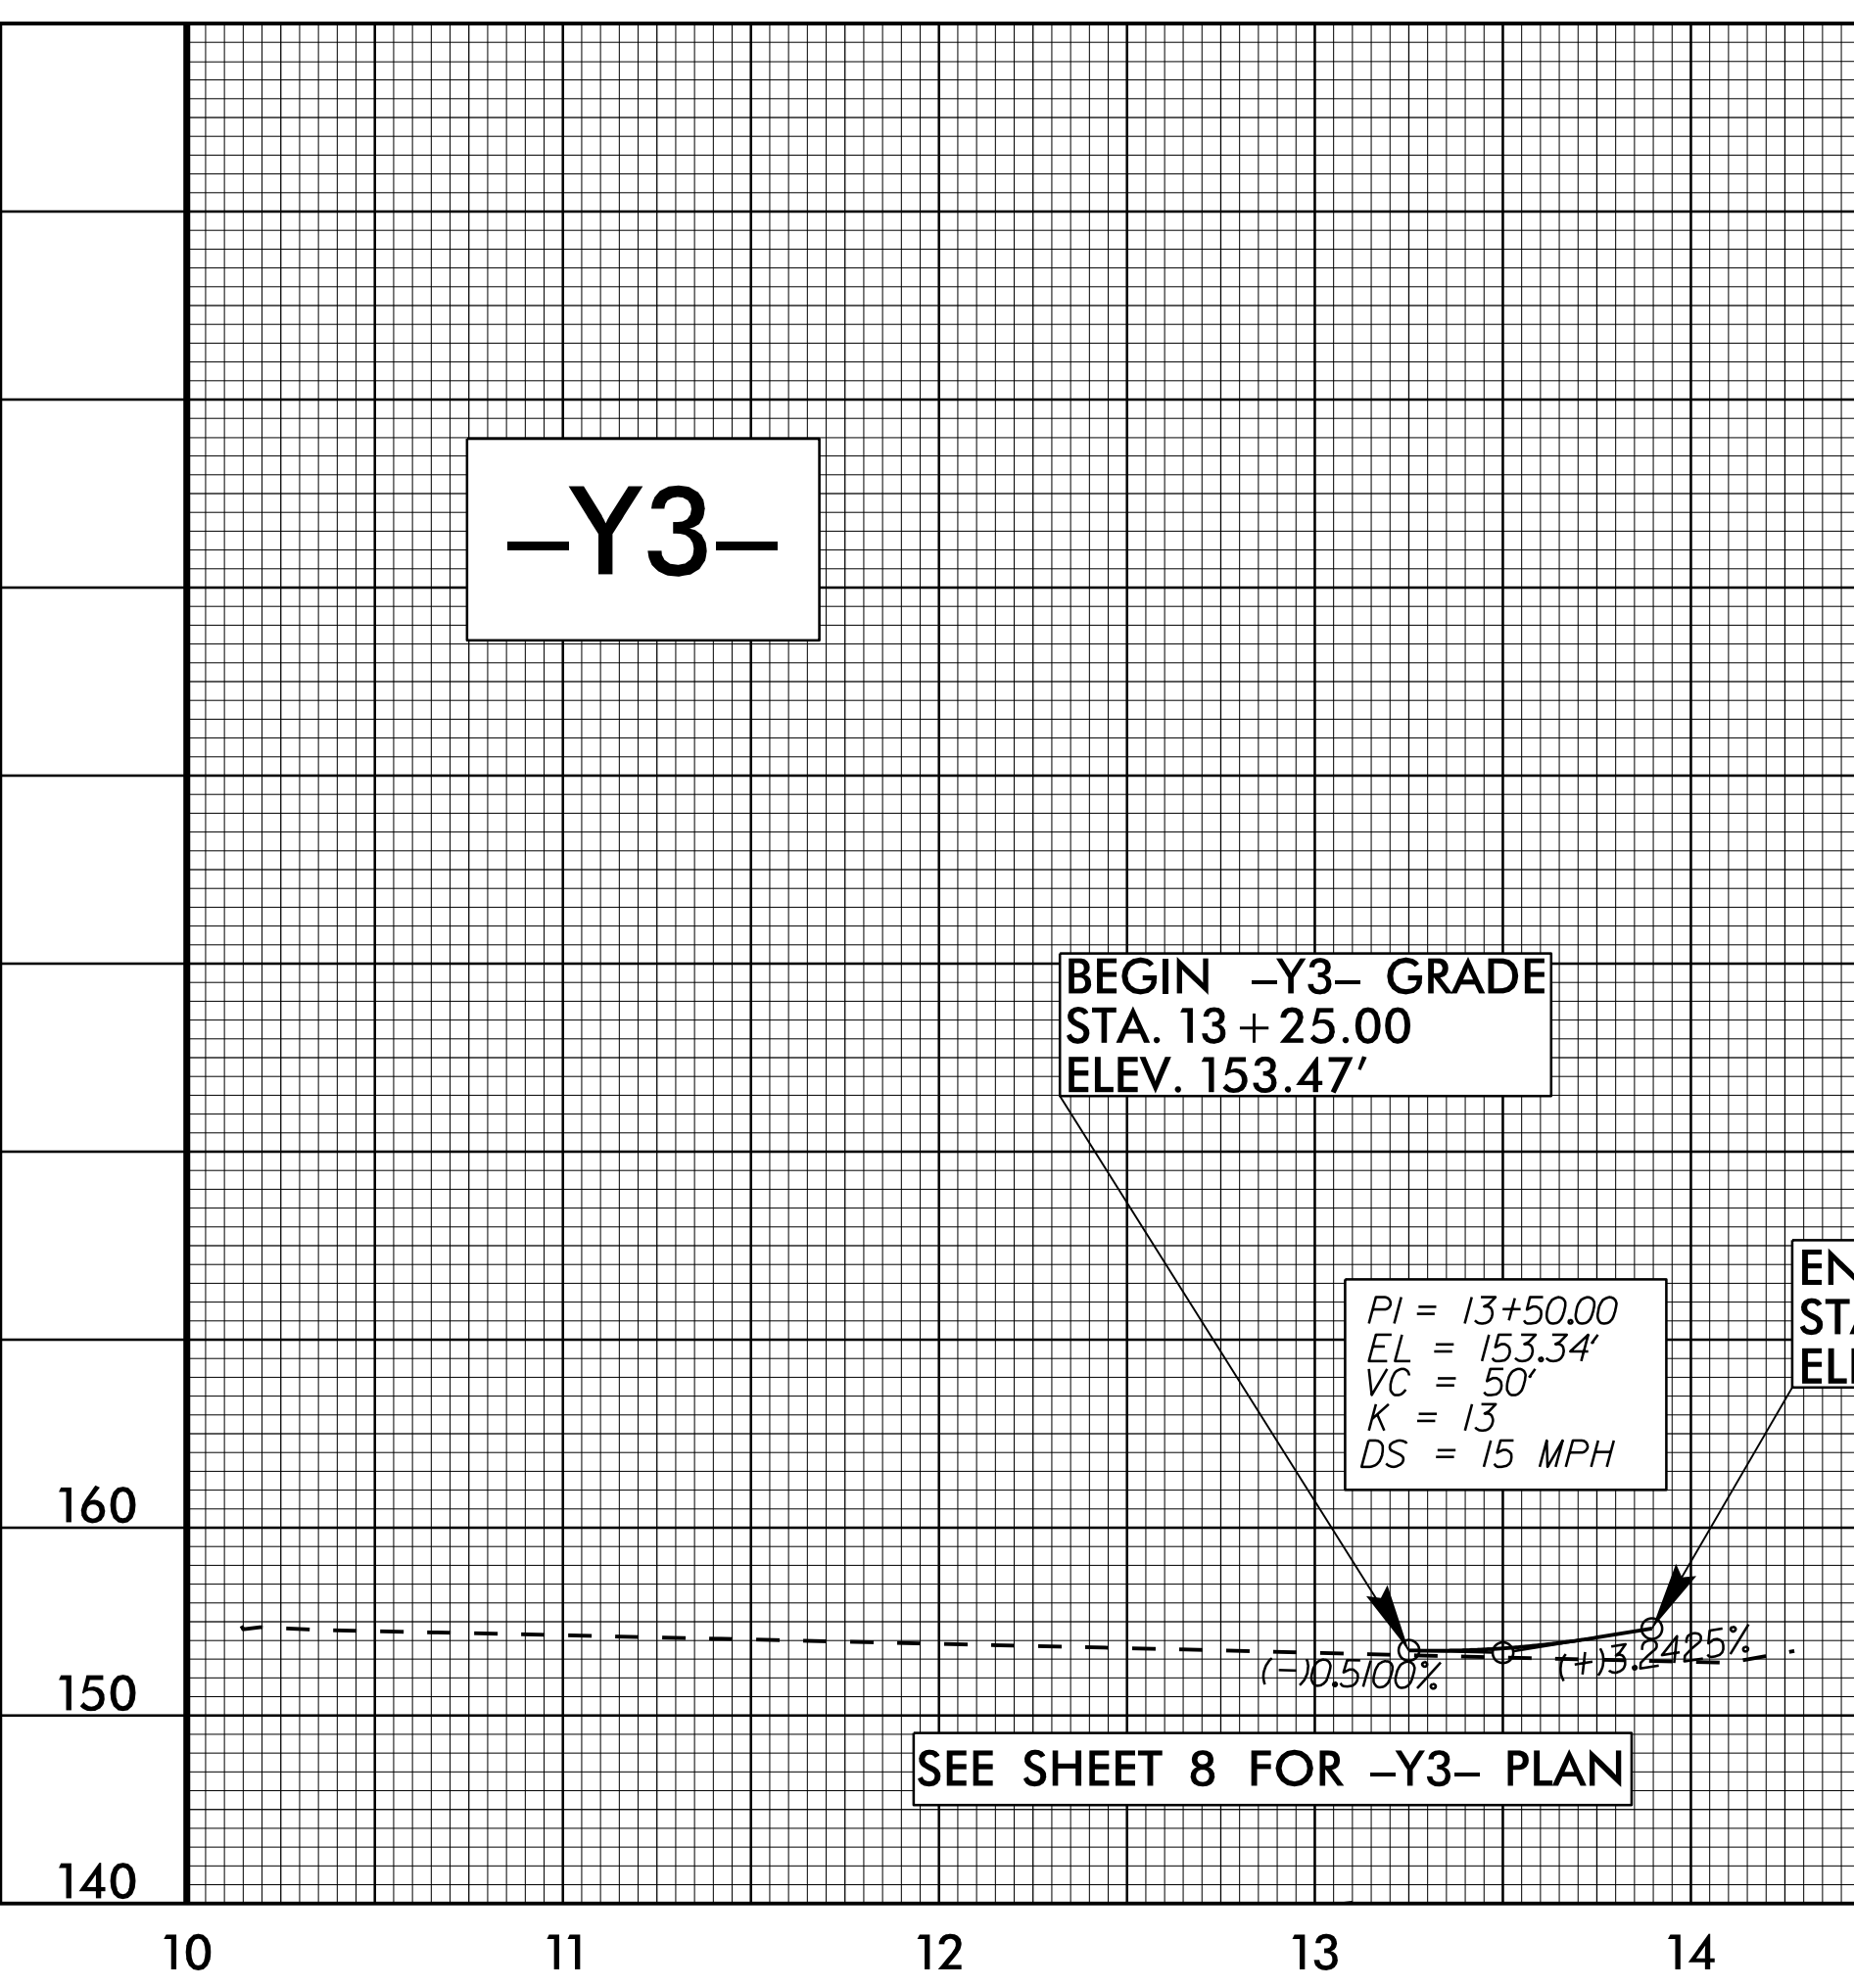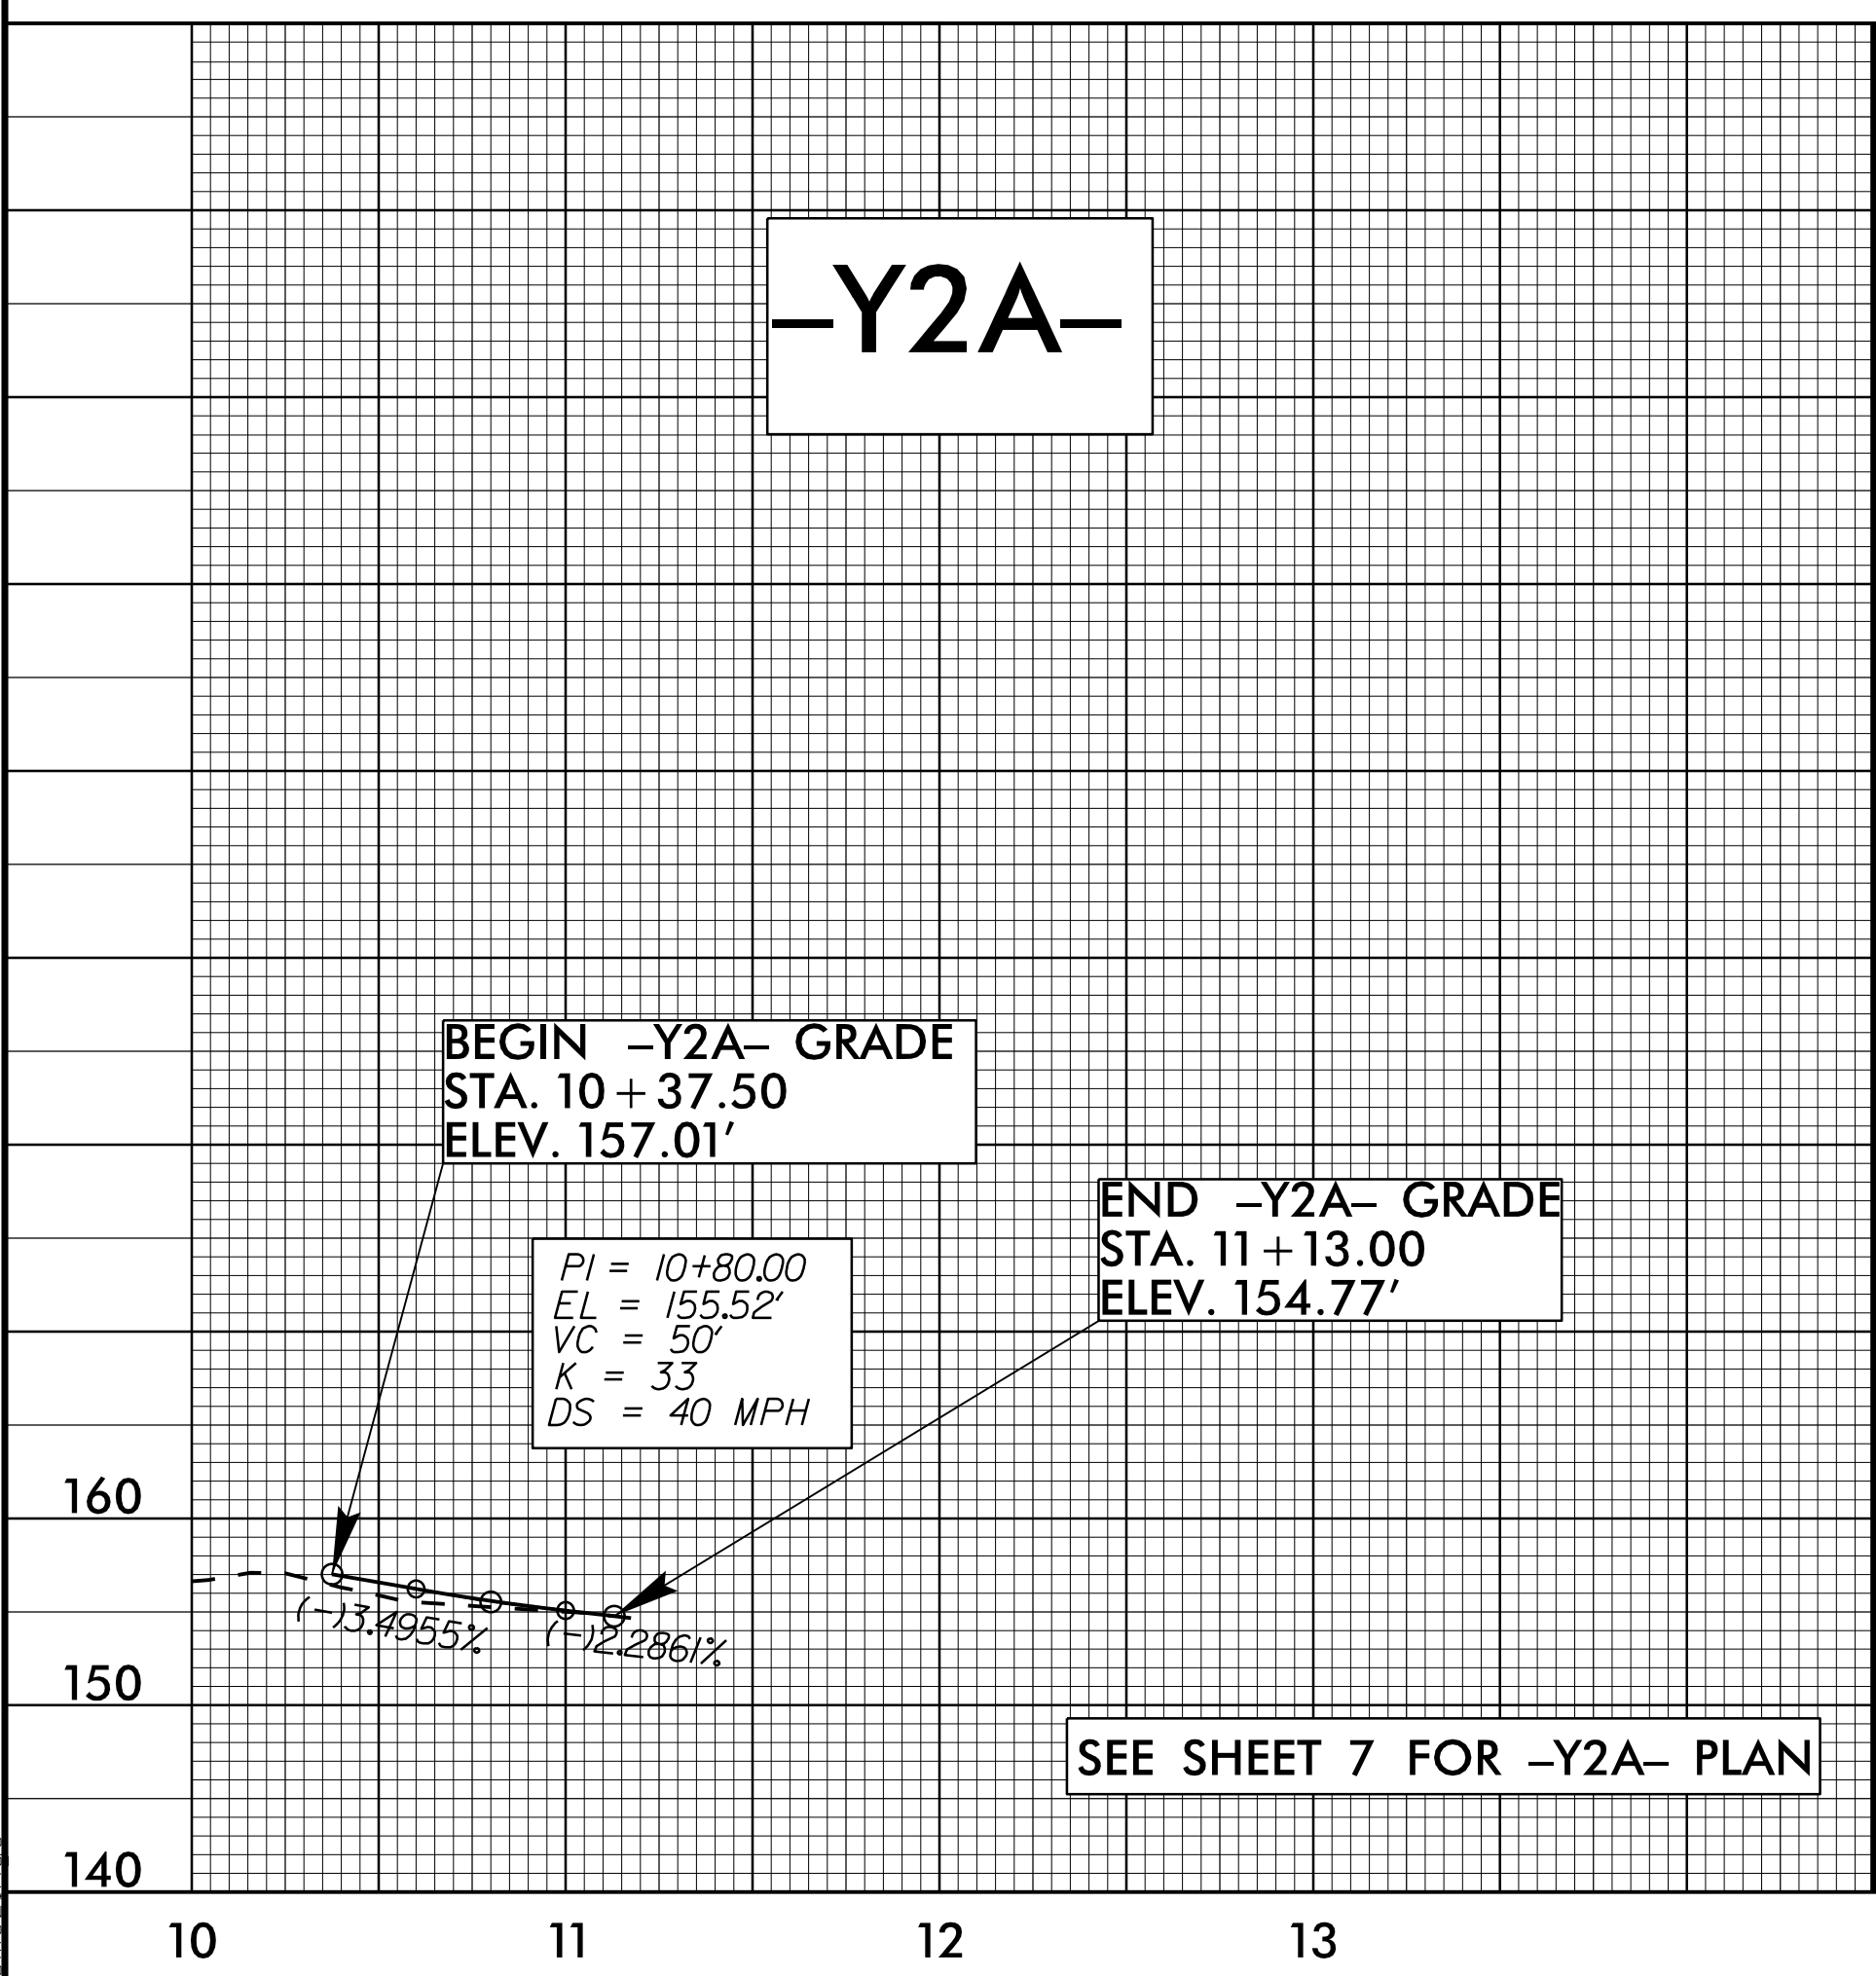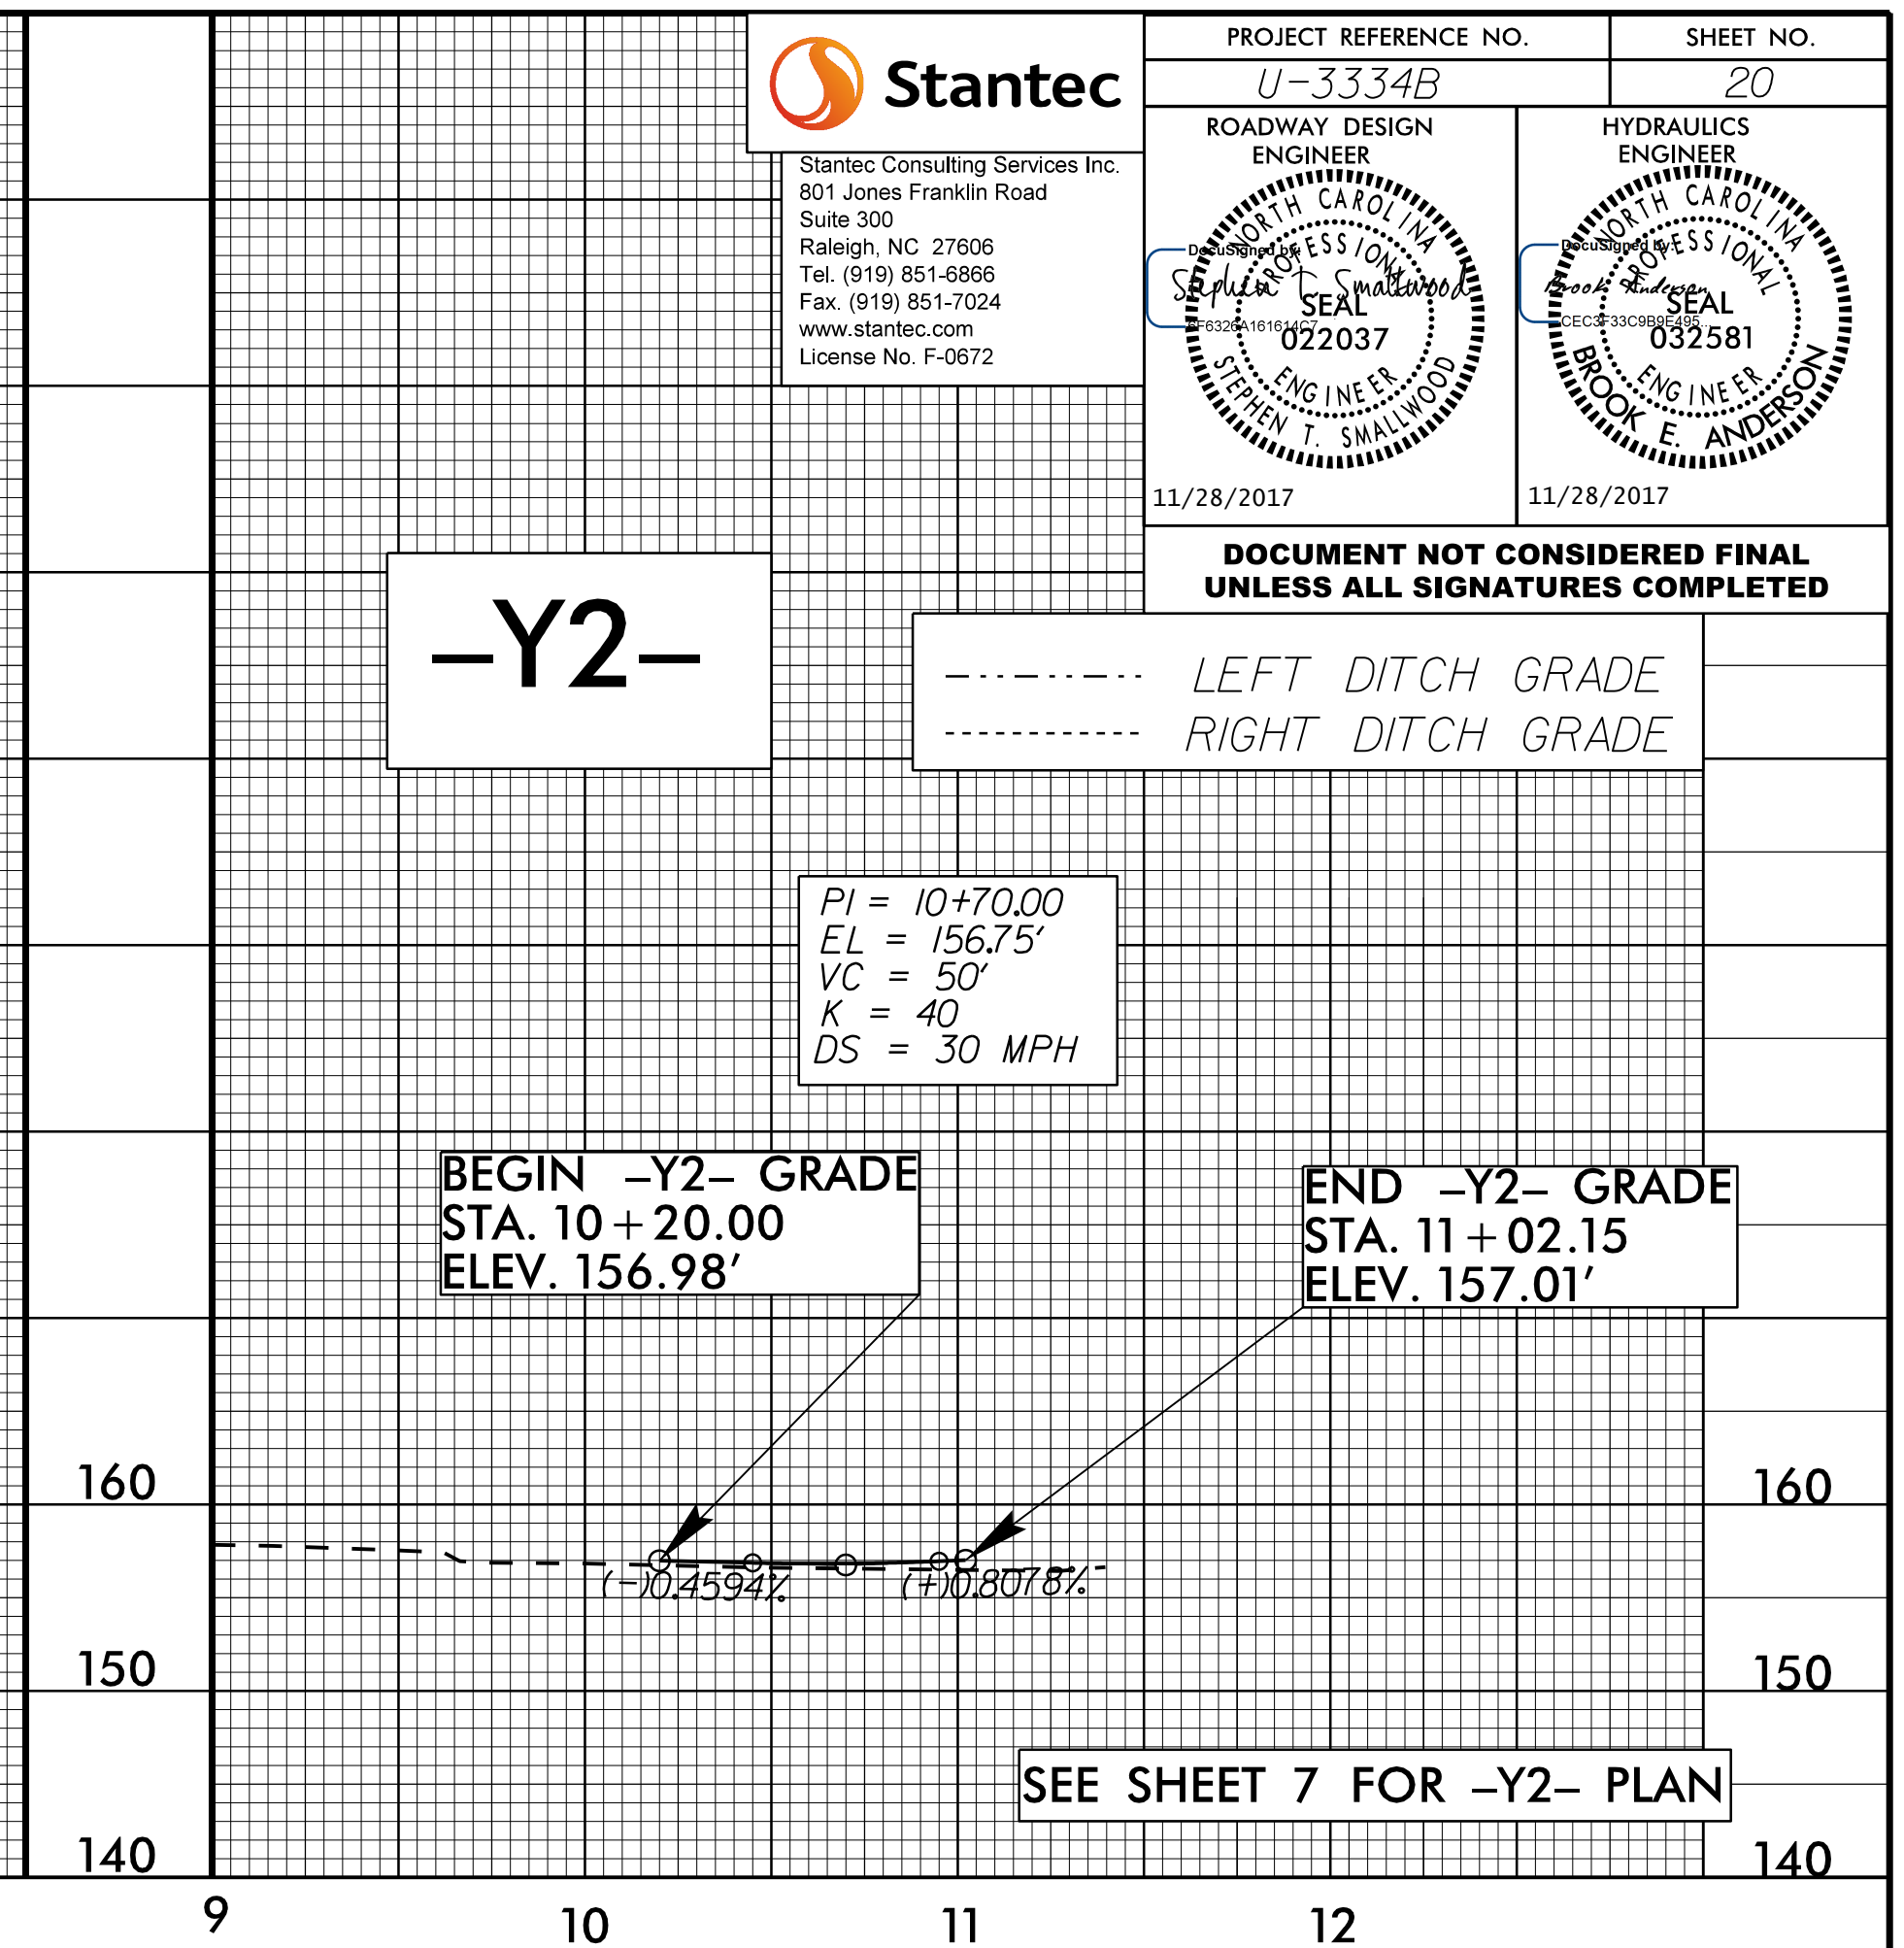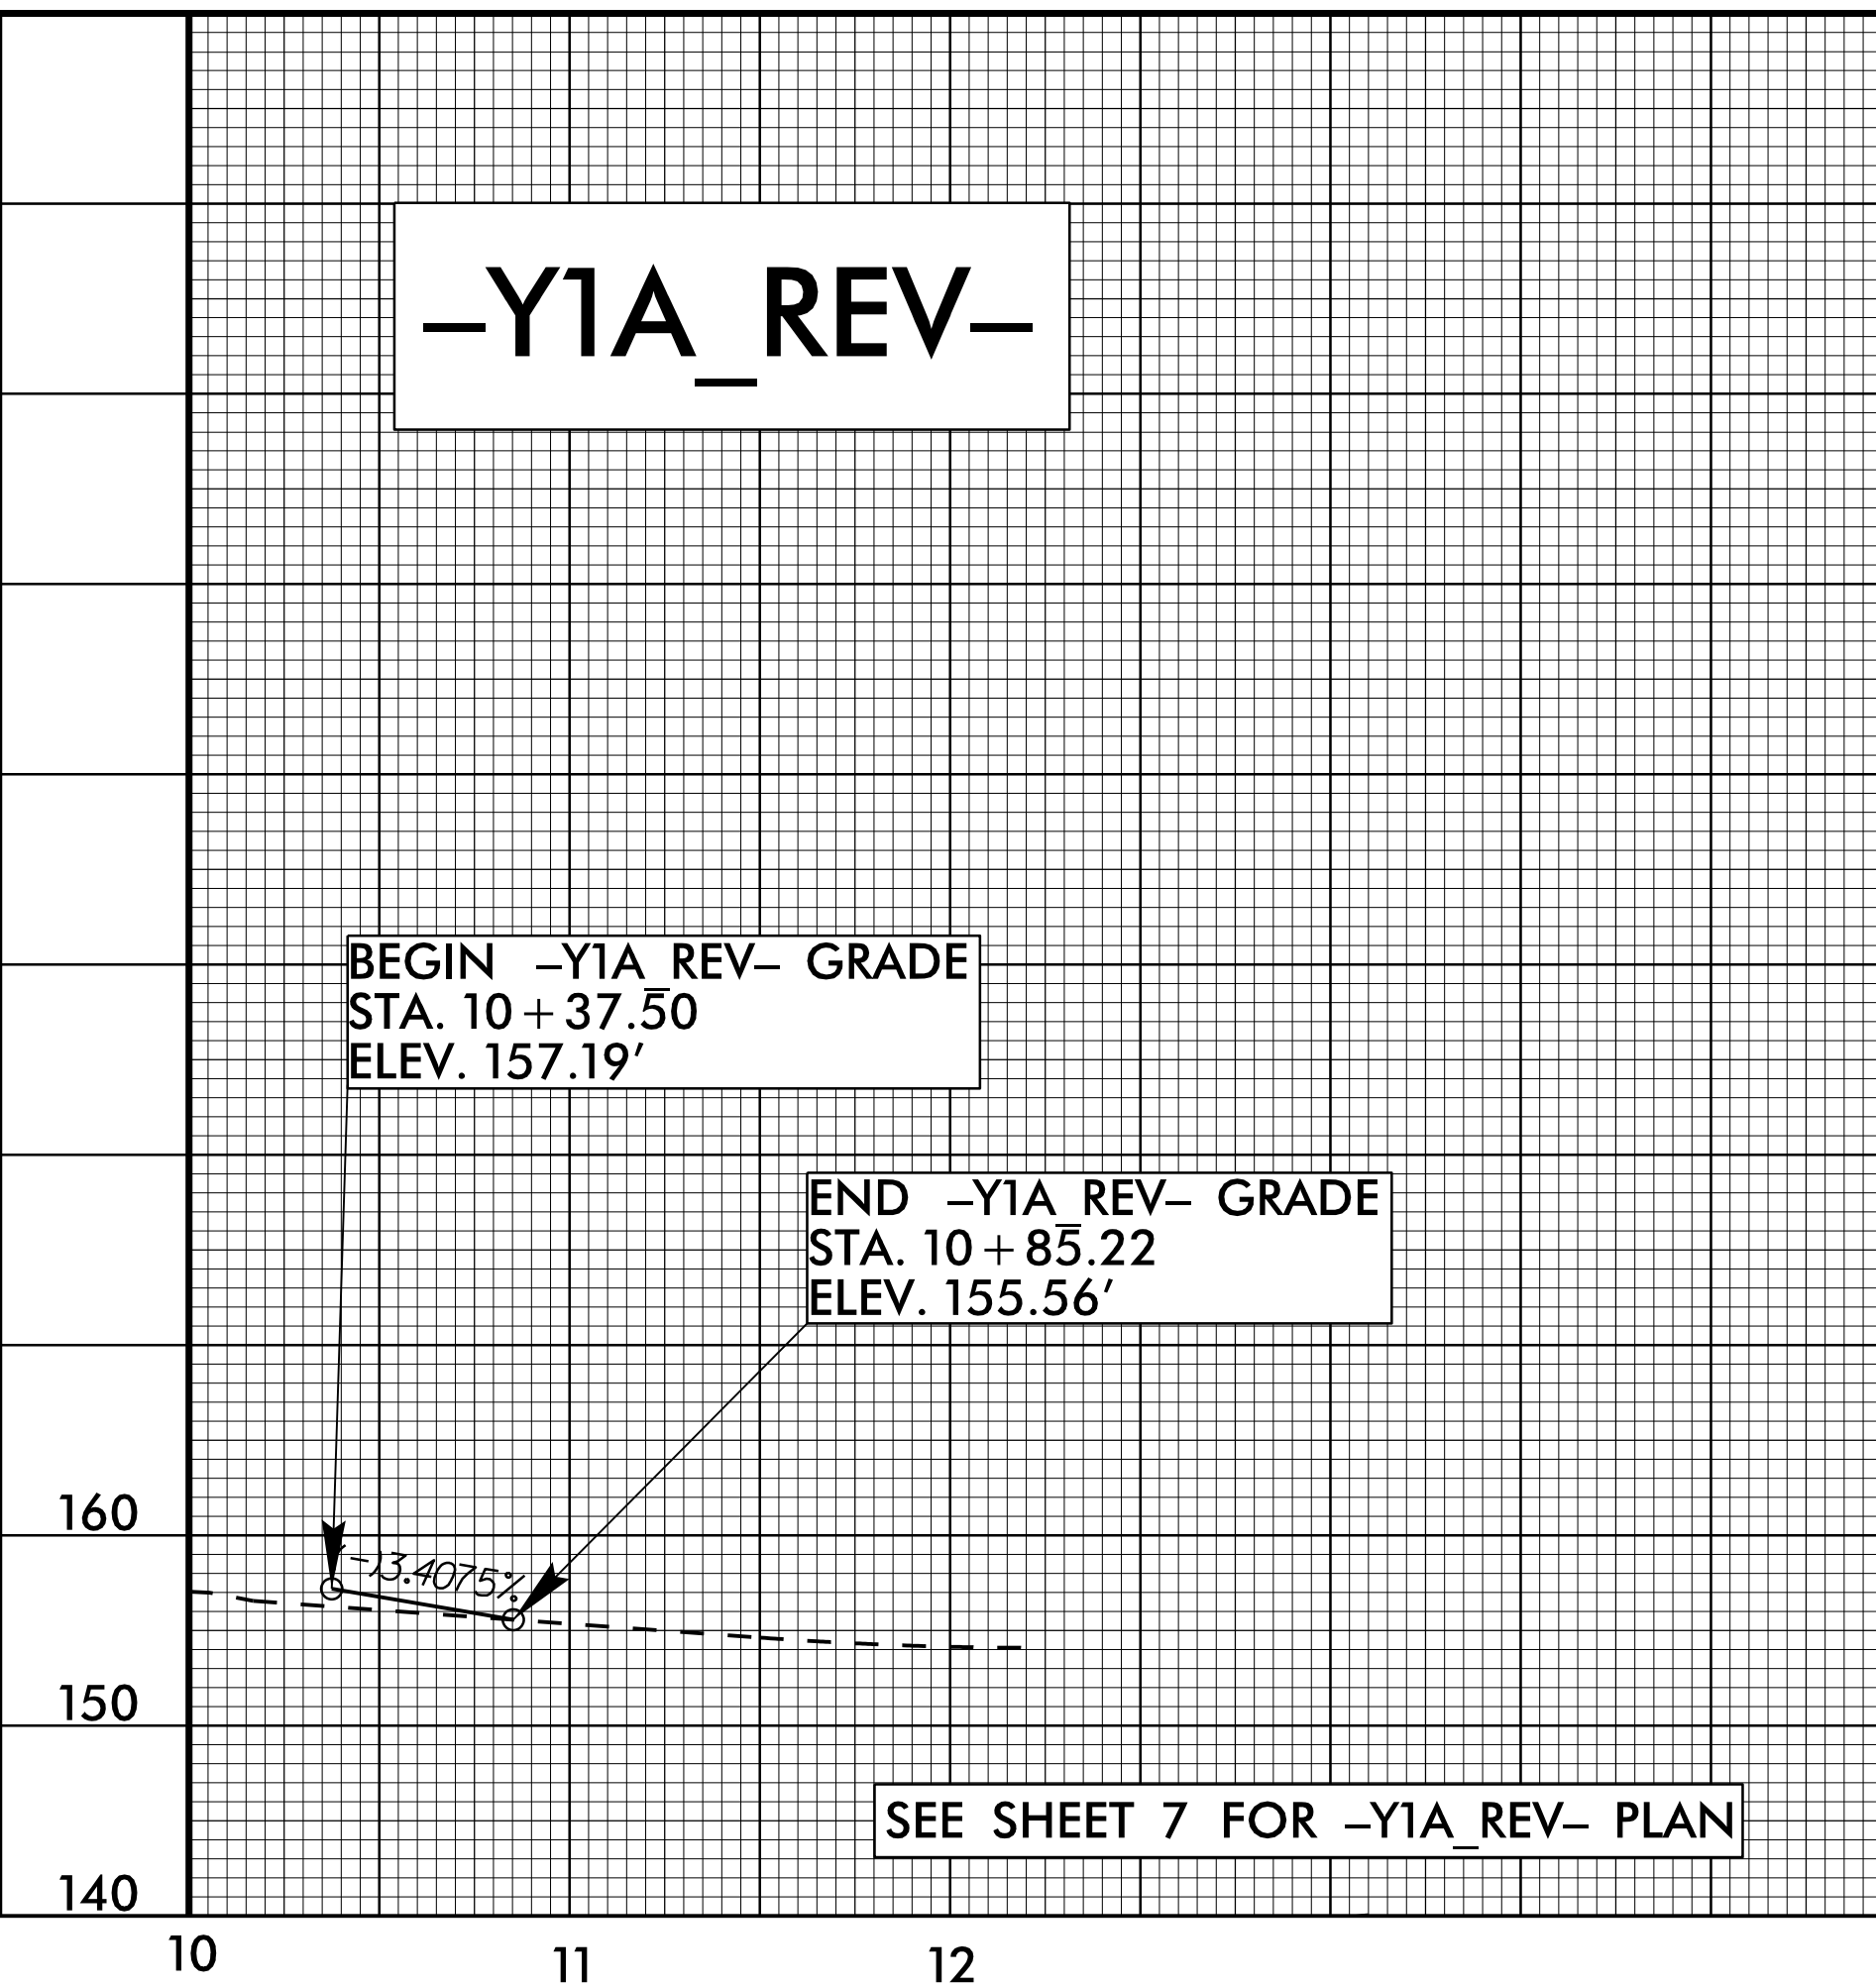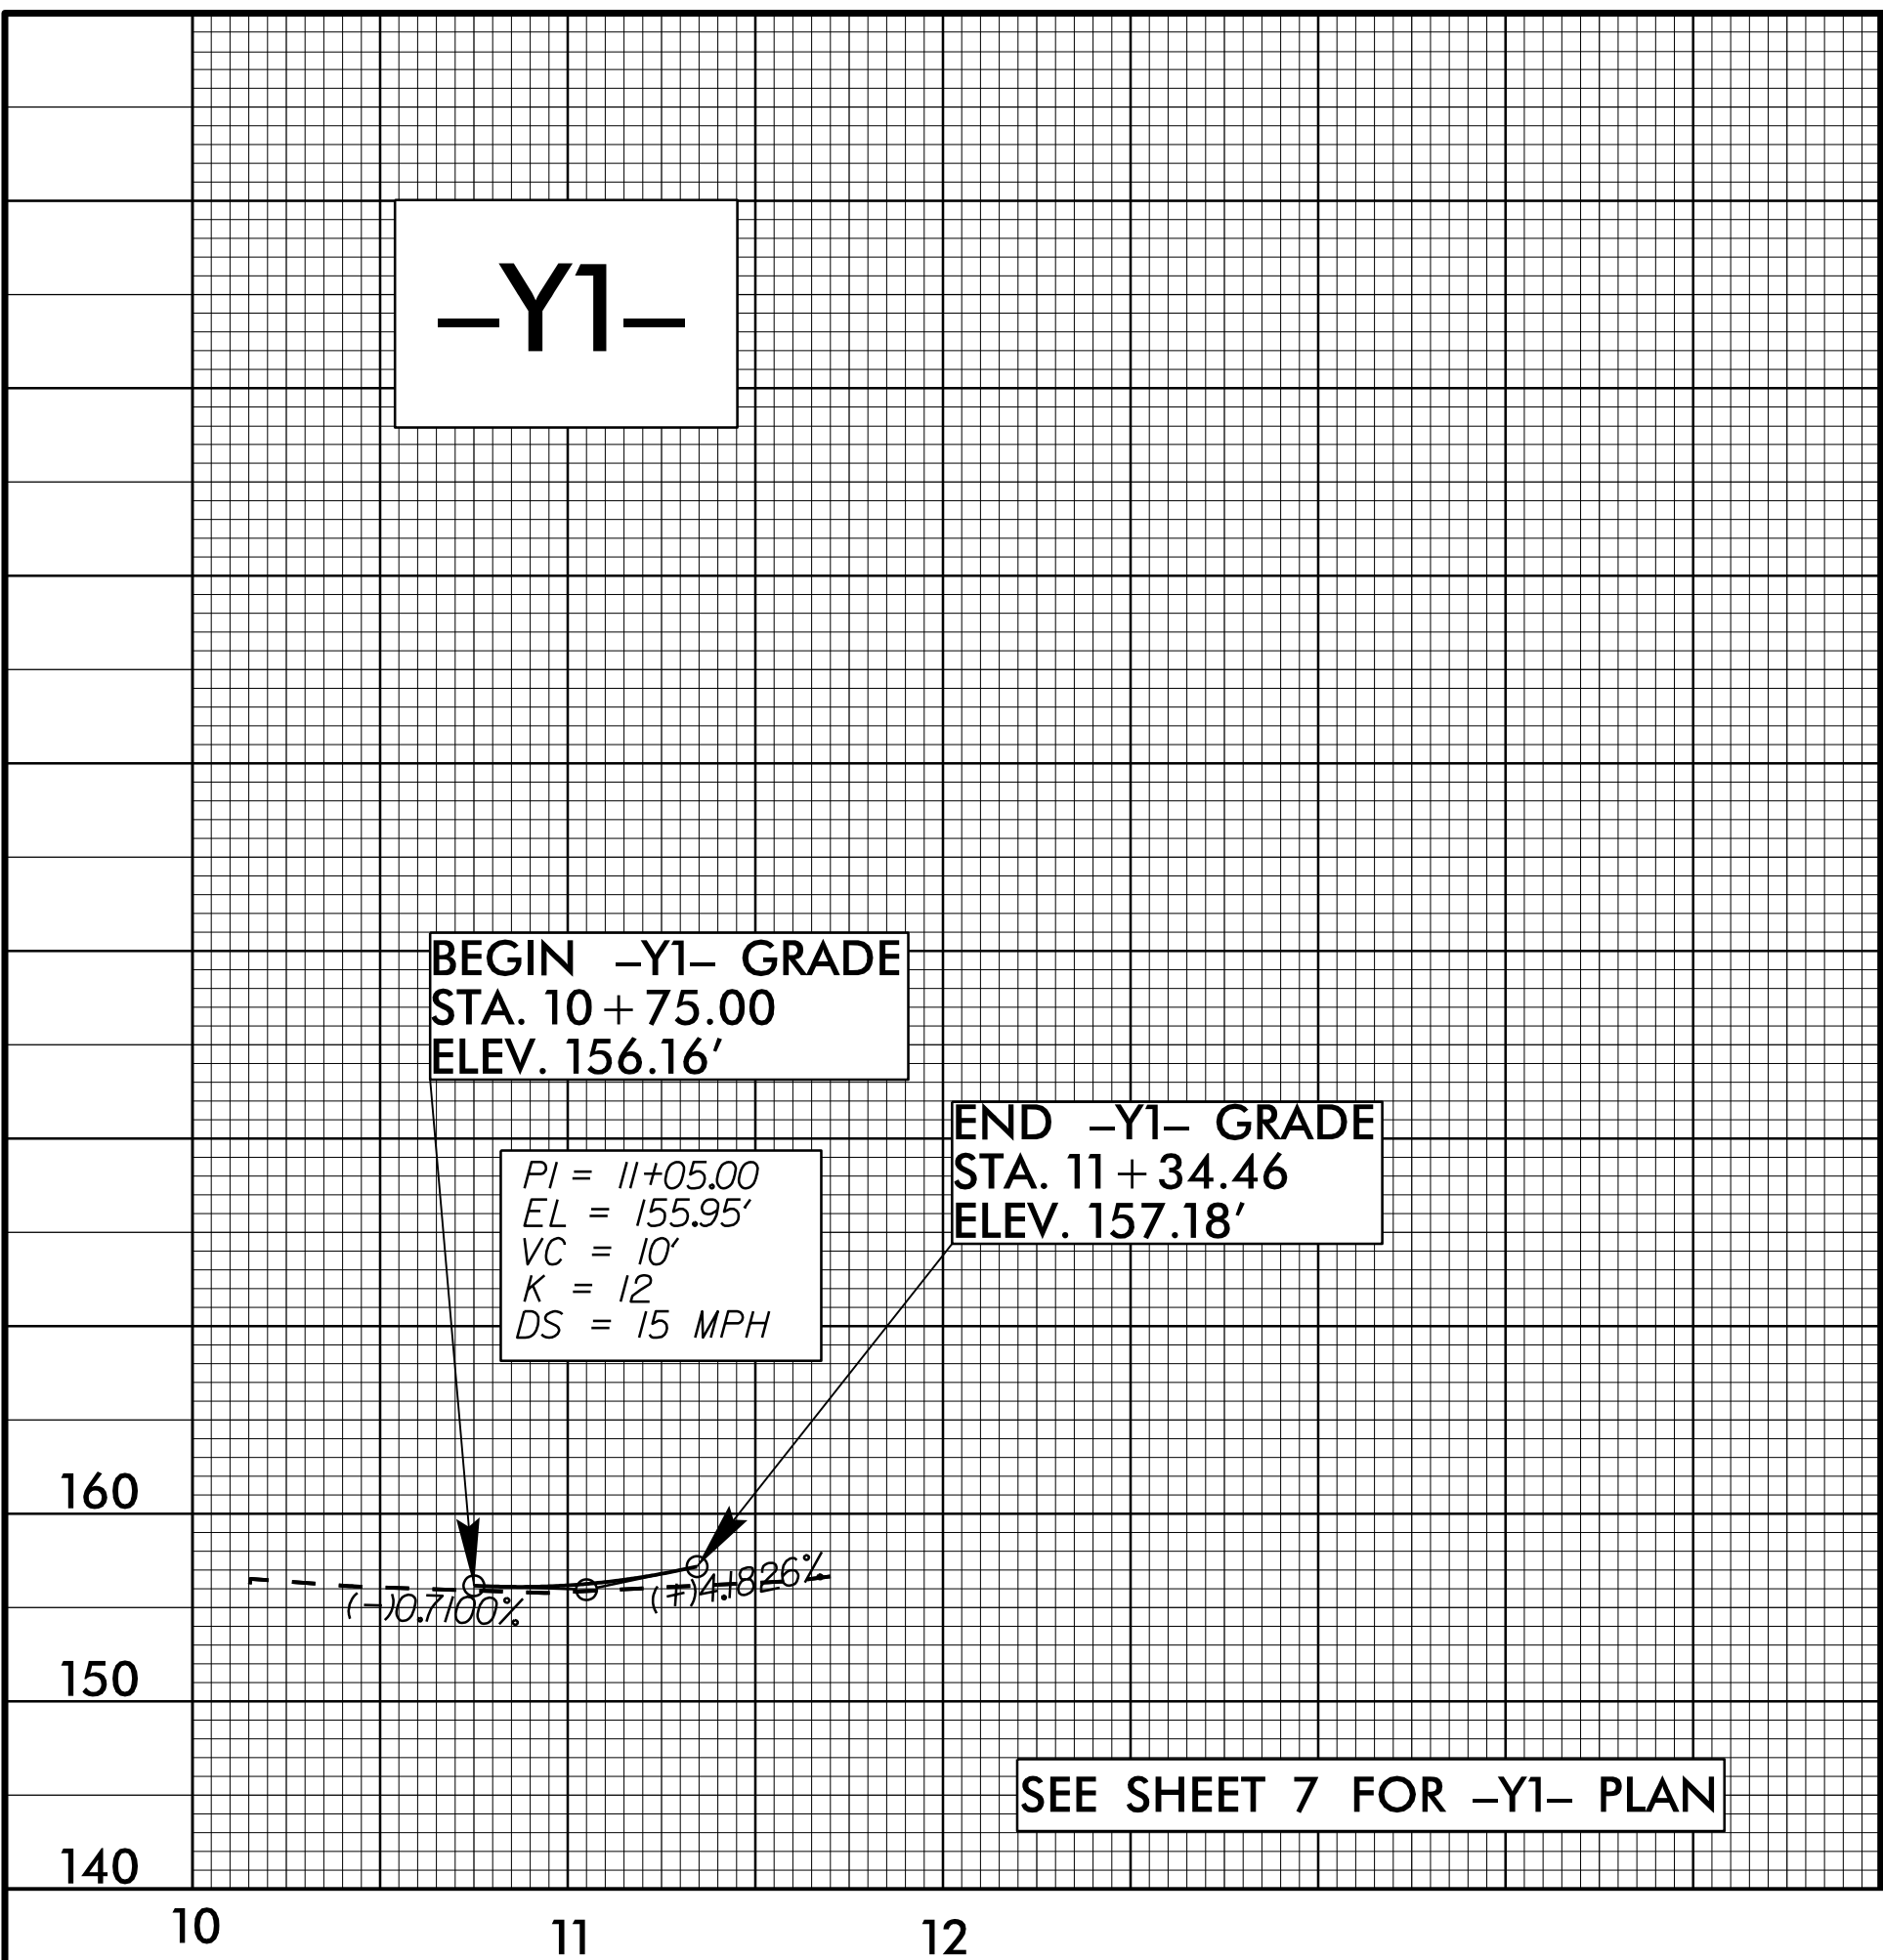

11/21/2017
Us:\Roadway\Proje\U3334B_r.dwg-pls20.dgn