


**This electronic collection of documents is provided
for the convenience of the user
and is Not a Certified Document –**

**The documents contained herein were originally issued
and sealed by the individuals whose names and license
numbers appear on each page, on the dates appearing
with their signature on that page.**


**This file or an individual page
shall not be considered a certified document.**

470
460
450
440

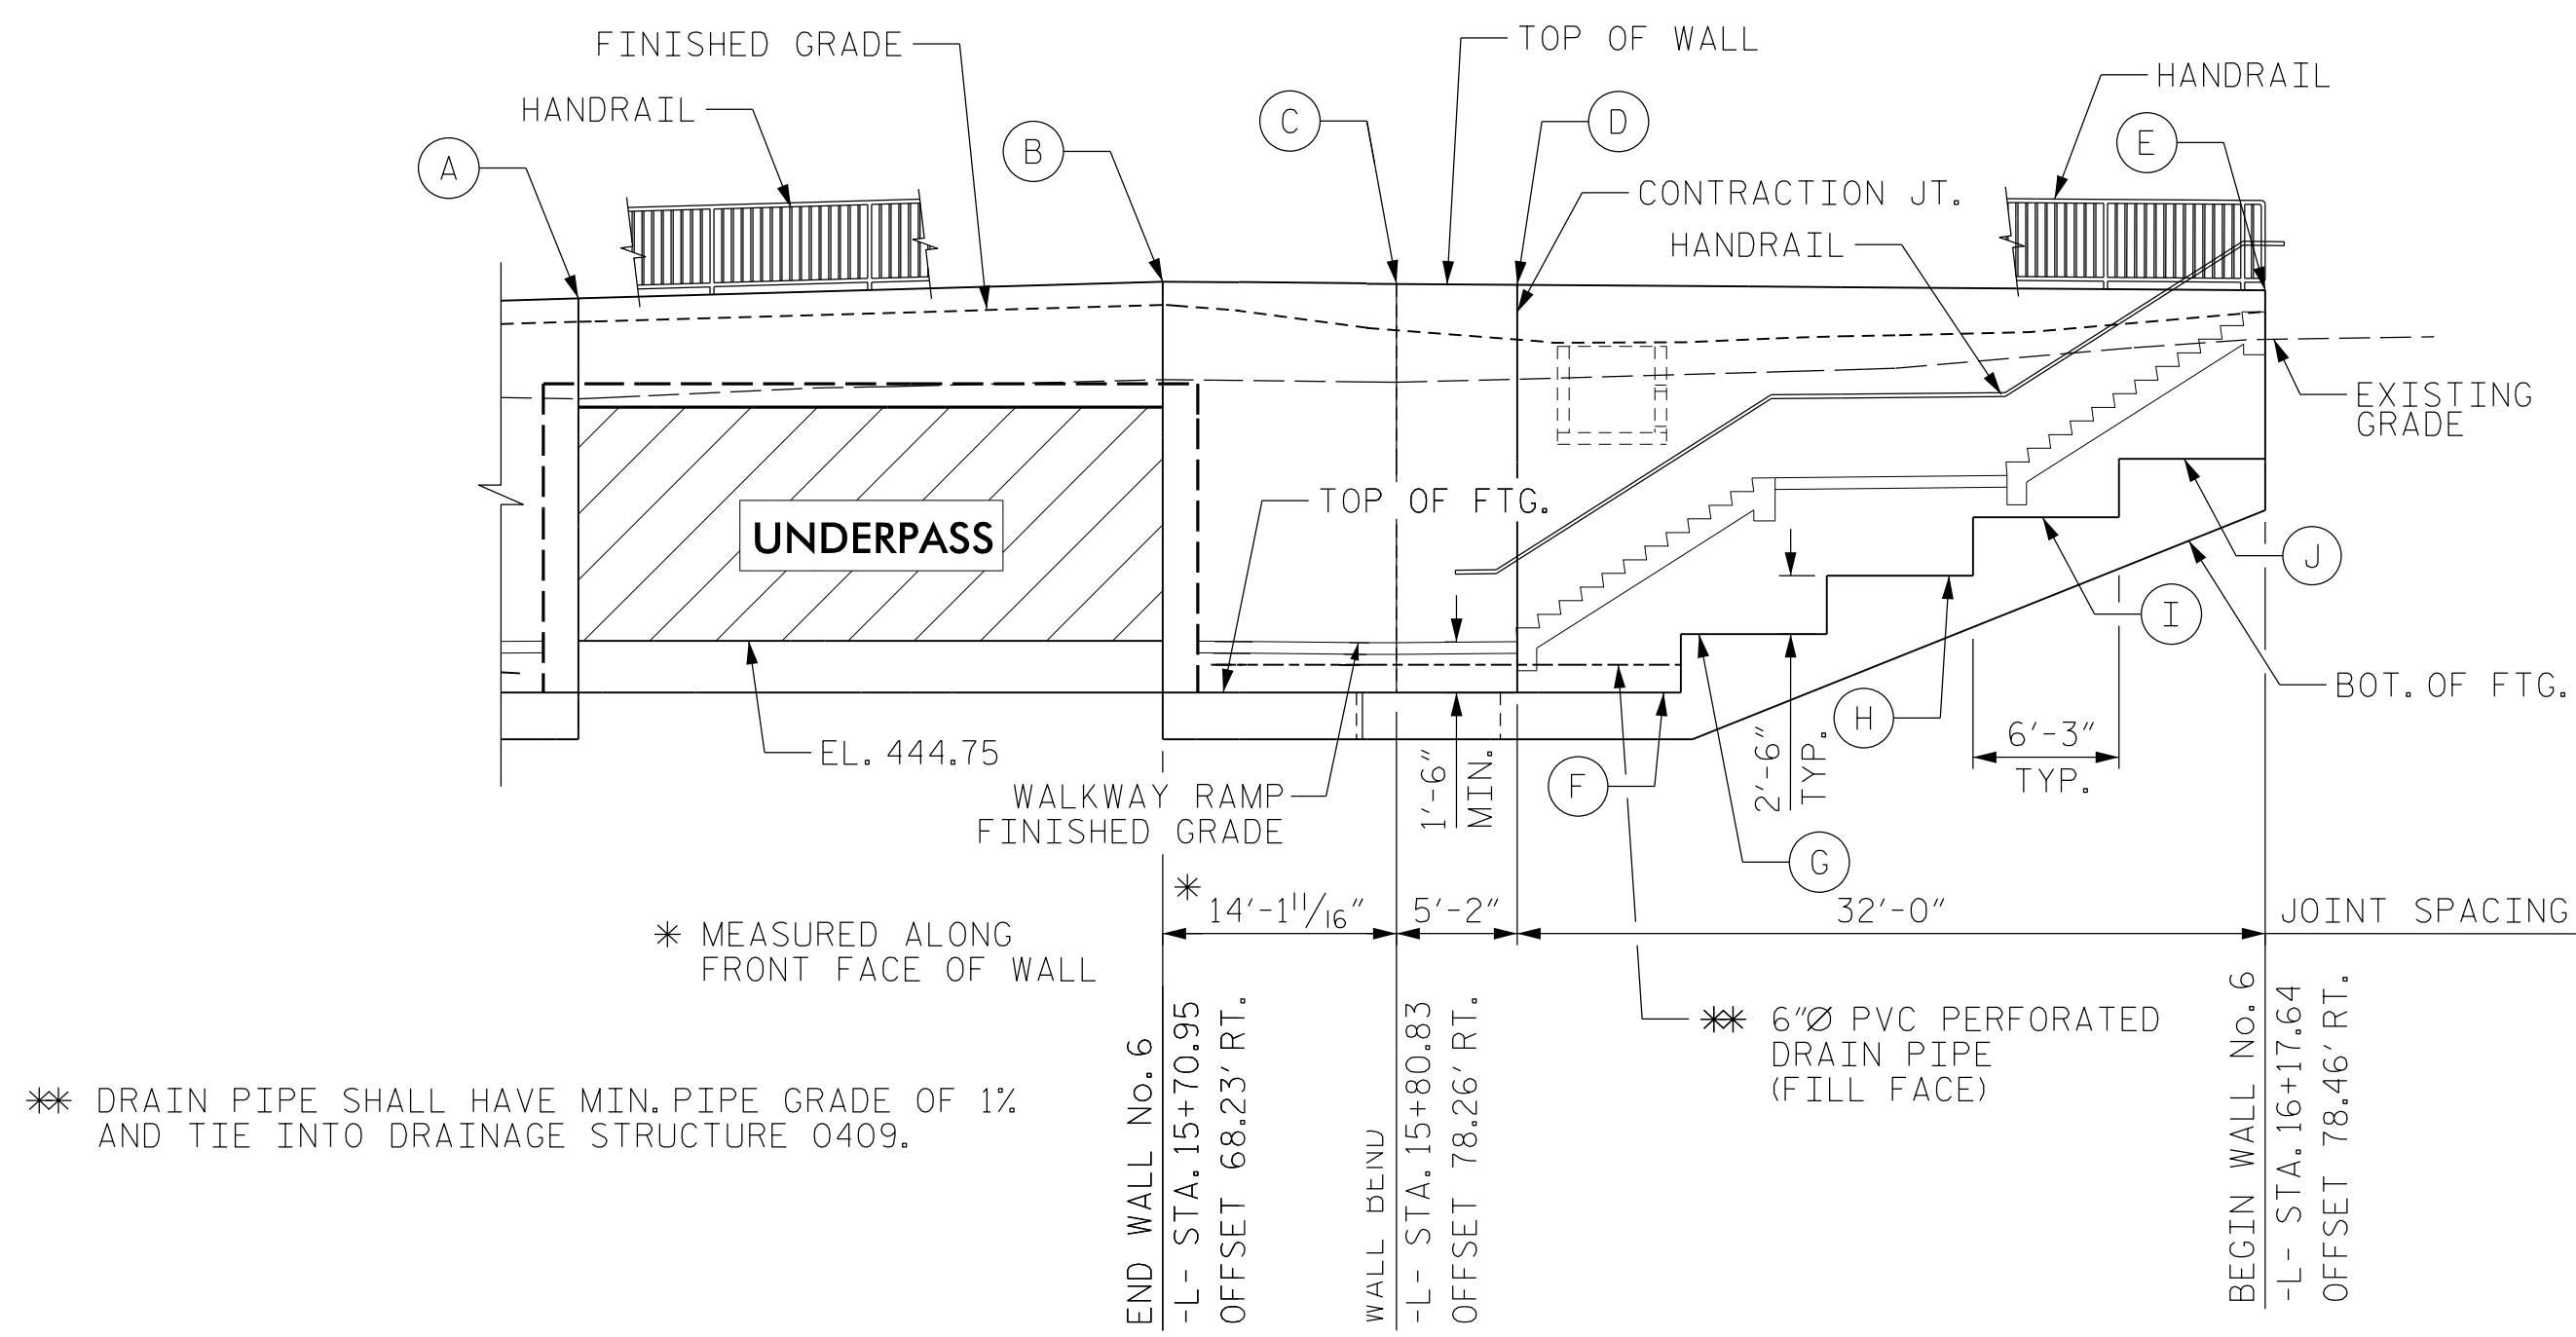

POINT	ELEVATION
(A)	459.40
(B)	460.12
(C)	460.02
(D)	459.98
(E)	459.76
(F)	442.54
(G)	445.04
(H)	447.54
(I)	450.04
(J)	452.54

ELEVATION
(SHOWING EXPOSED WALL FACE)

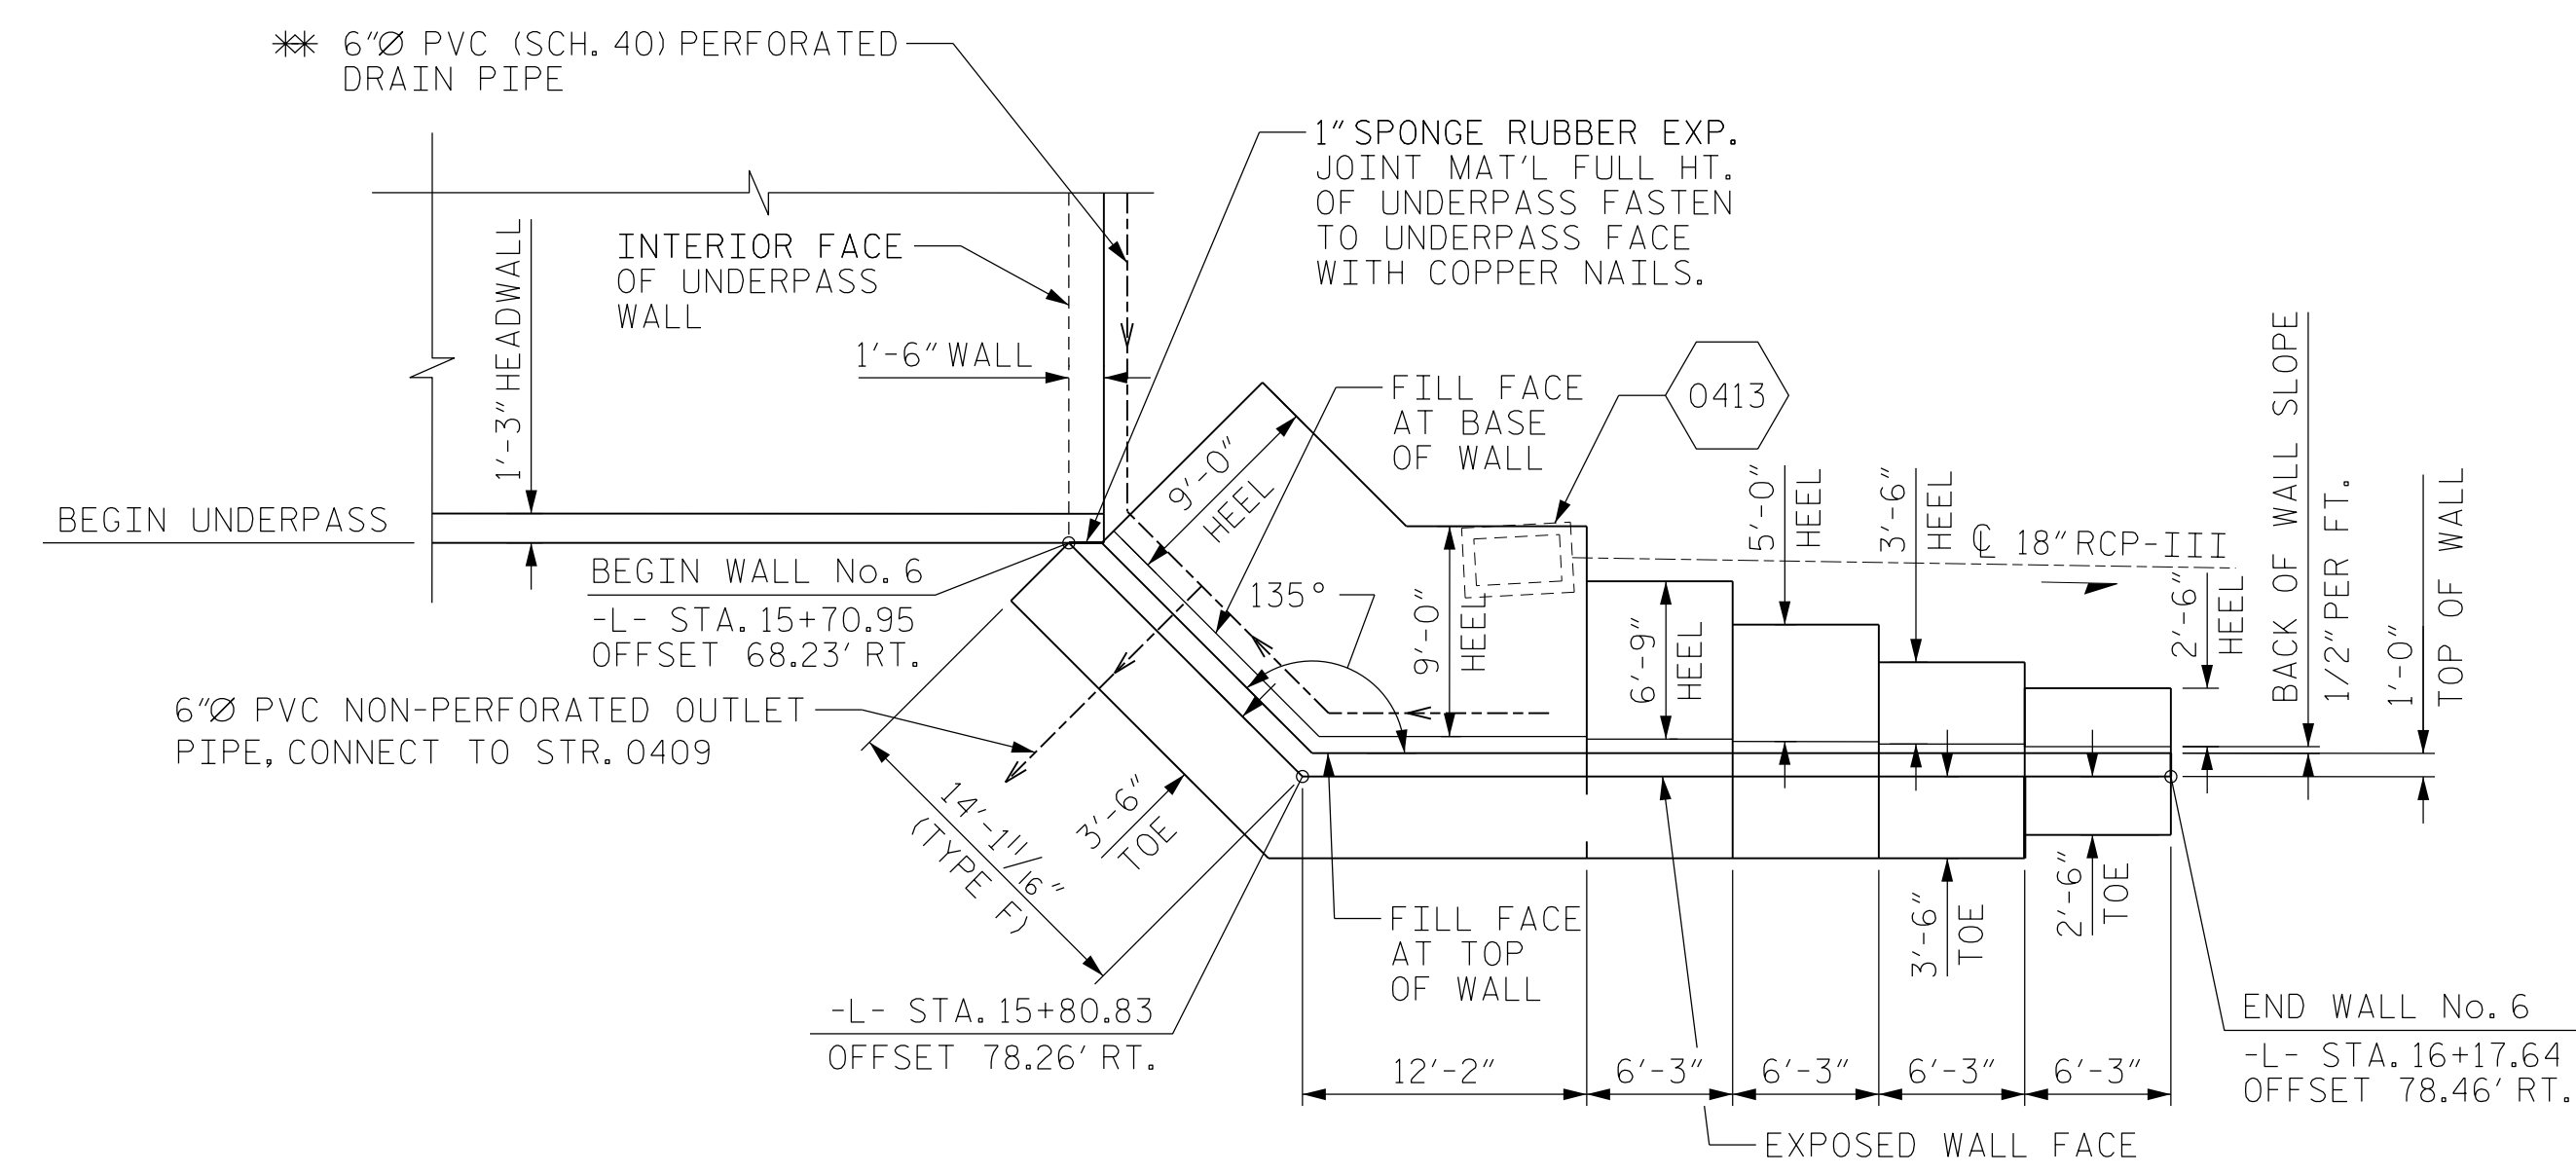

PLAN

XXXX PROPOSED DRAINAGE STRUCTURE NUMBER

PROJECT NO. W-5522
WAKE COUNTY
 STATION: 15+58.58 -L-
11+28.22 -Y1-
 SHEET 5 OF 7

AECOM
 AECOM TECHNICAL SERVICES, INC.
 701 CORPORATE CENTER DRIVE, SUITE 475
 RALEIGH, NC 27607
 (919) 854-6200 www.aecom.com
 AECOM License No. F-0342

11/8/2017

NORTH CAROLINA PROFESSIONAL SEAL
 030474
 ENGINEER
 JOHN C. MORRISON

DocuSigned by:
 John C. Morrison
 A3FDE142C82FAAB

STATE OF NORTH CAROLINA
 DEPARTMENT OF TRANSPORTATION
 RAI FIGH

RETAINING WALL
 WALL 6
 PLAN & ELEVATION



REVISIONS						SHEET NO.
NO.	BY:	DATE:	NO.	BY:	DATE:	S-11
1			3			TOTAL SHEETS
2			4			31

DRAWN BY : N. BROWN DATE : 09/2017
 CHECKED BY : C. MORRISON DATE : 09/2017
 DESIGNED BY : N. BROWN DATE : 09/2017

DOCUMENT NOT CONSIDERED FINAL UNLESS ALL SIGNATURES COMPLETED

USER: jcm17m DGN: \\USFAL3\F001\John.C.Morrison\Jobs\W-5522_Triality Rd_Pkg\W5522\Structures\Cadd\410_085_W5522_SKU_LSU_RW.dgn DATE: 11/7/2017 TIME: 2:46:05 PM

470
460
450
440

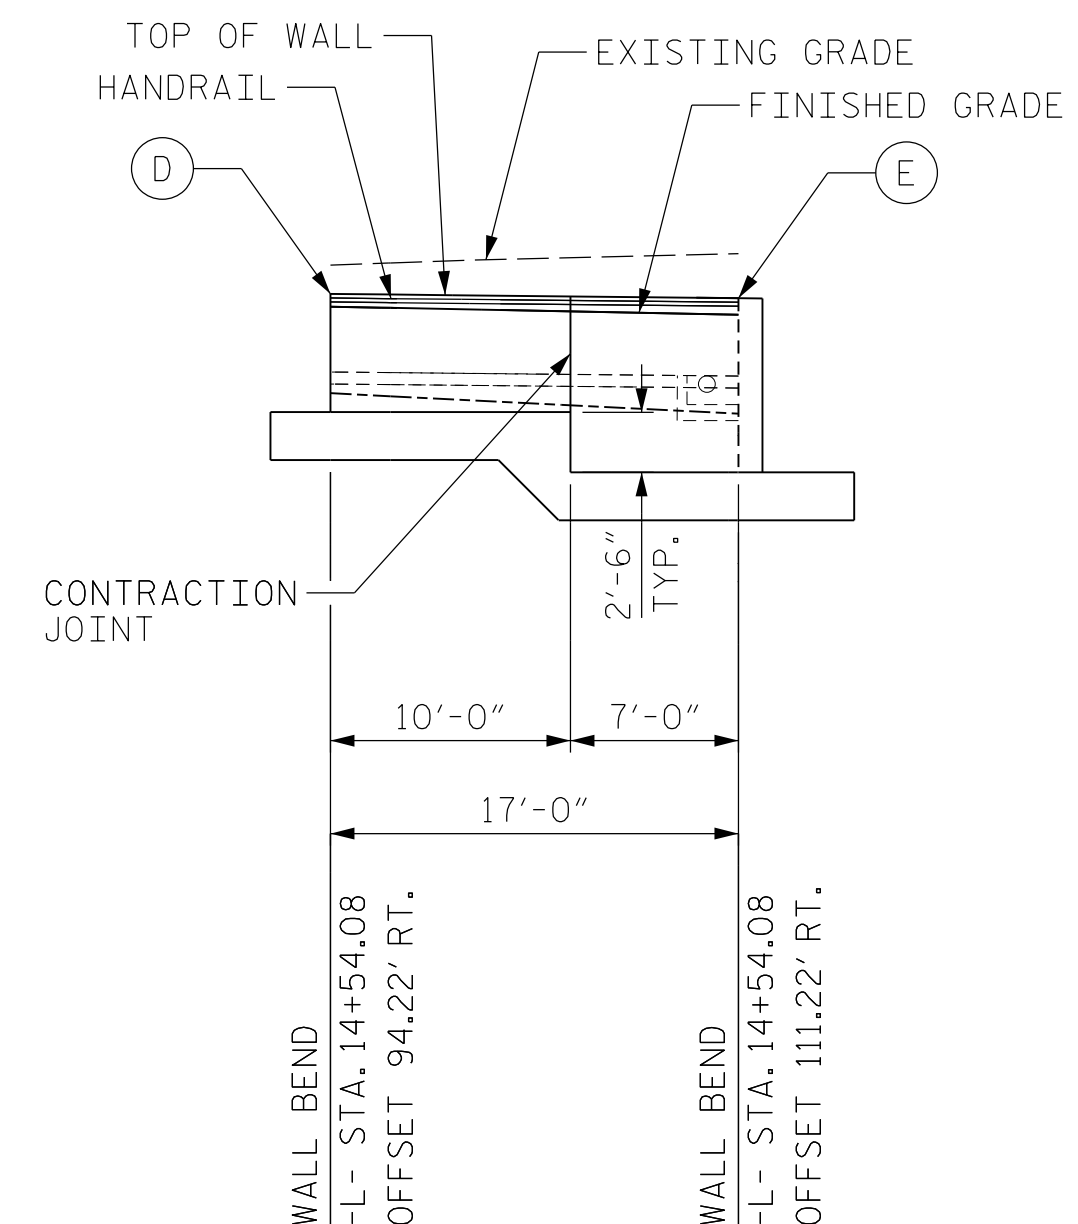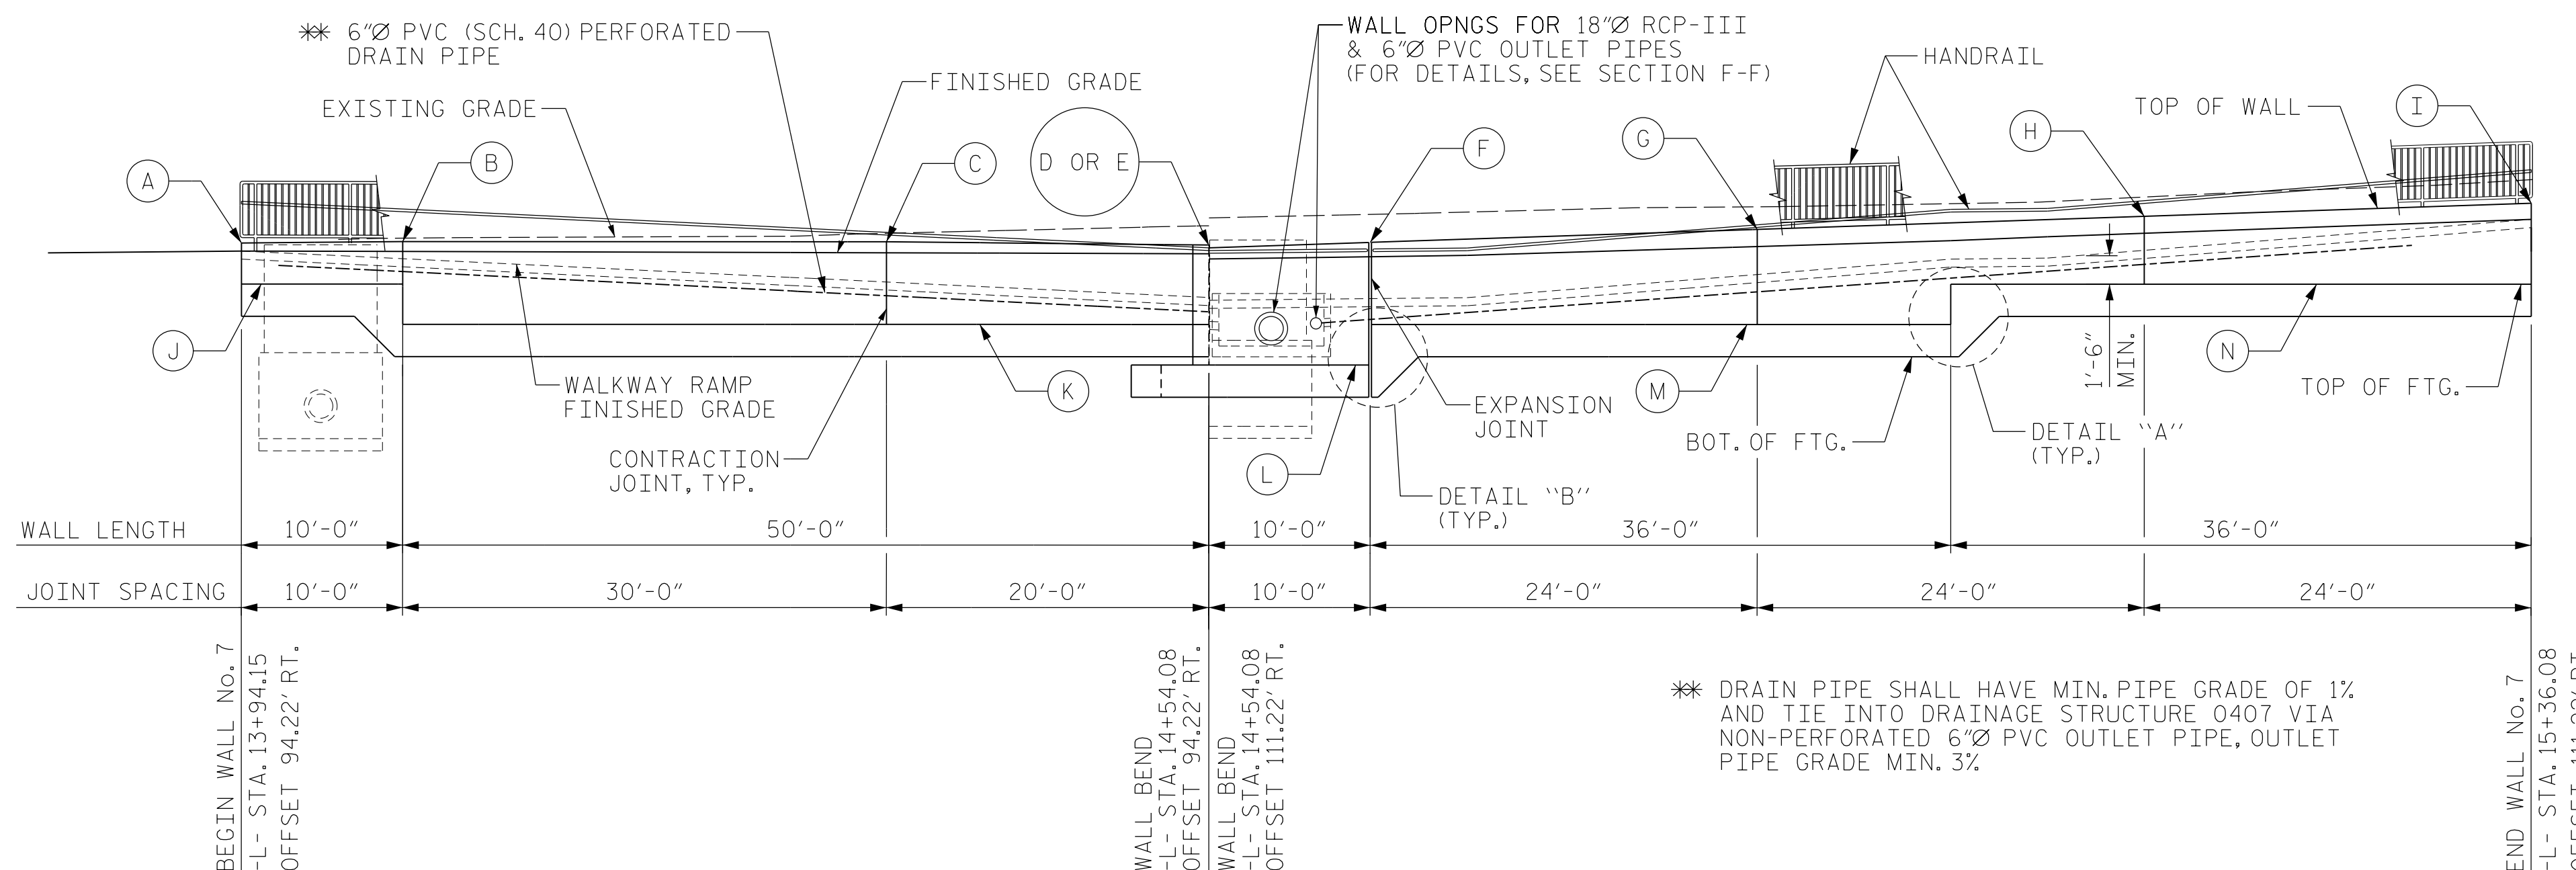


POINT	ELEVATION
(A)	453.09
(B)	452.98
(C)	452.67
(D)	452.46
(E)	452.29
(F)	452.63
(G)	453.44
(H)	454.25
(I)	455.06
(J)	450.04
(K)	447.54
(L)	445.04
(M)	447.54
(N)	450.04

ELEVATION
(SHOWING WALL FILL FACE)

SECTION Z-Z

DATE: 11/27/2017
TIME: 2:44:12 PM

USER: nrbrown
DN: \\USFAL3\F001\John.Morrison\Jobs\W-5522_TriNity Rd_Pkg\W5522\Structures\Cadd\410_060_W5522_S12_S12_RV.dgn

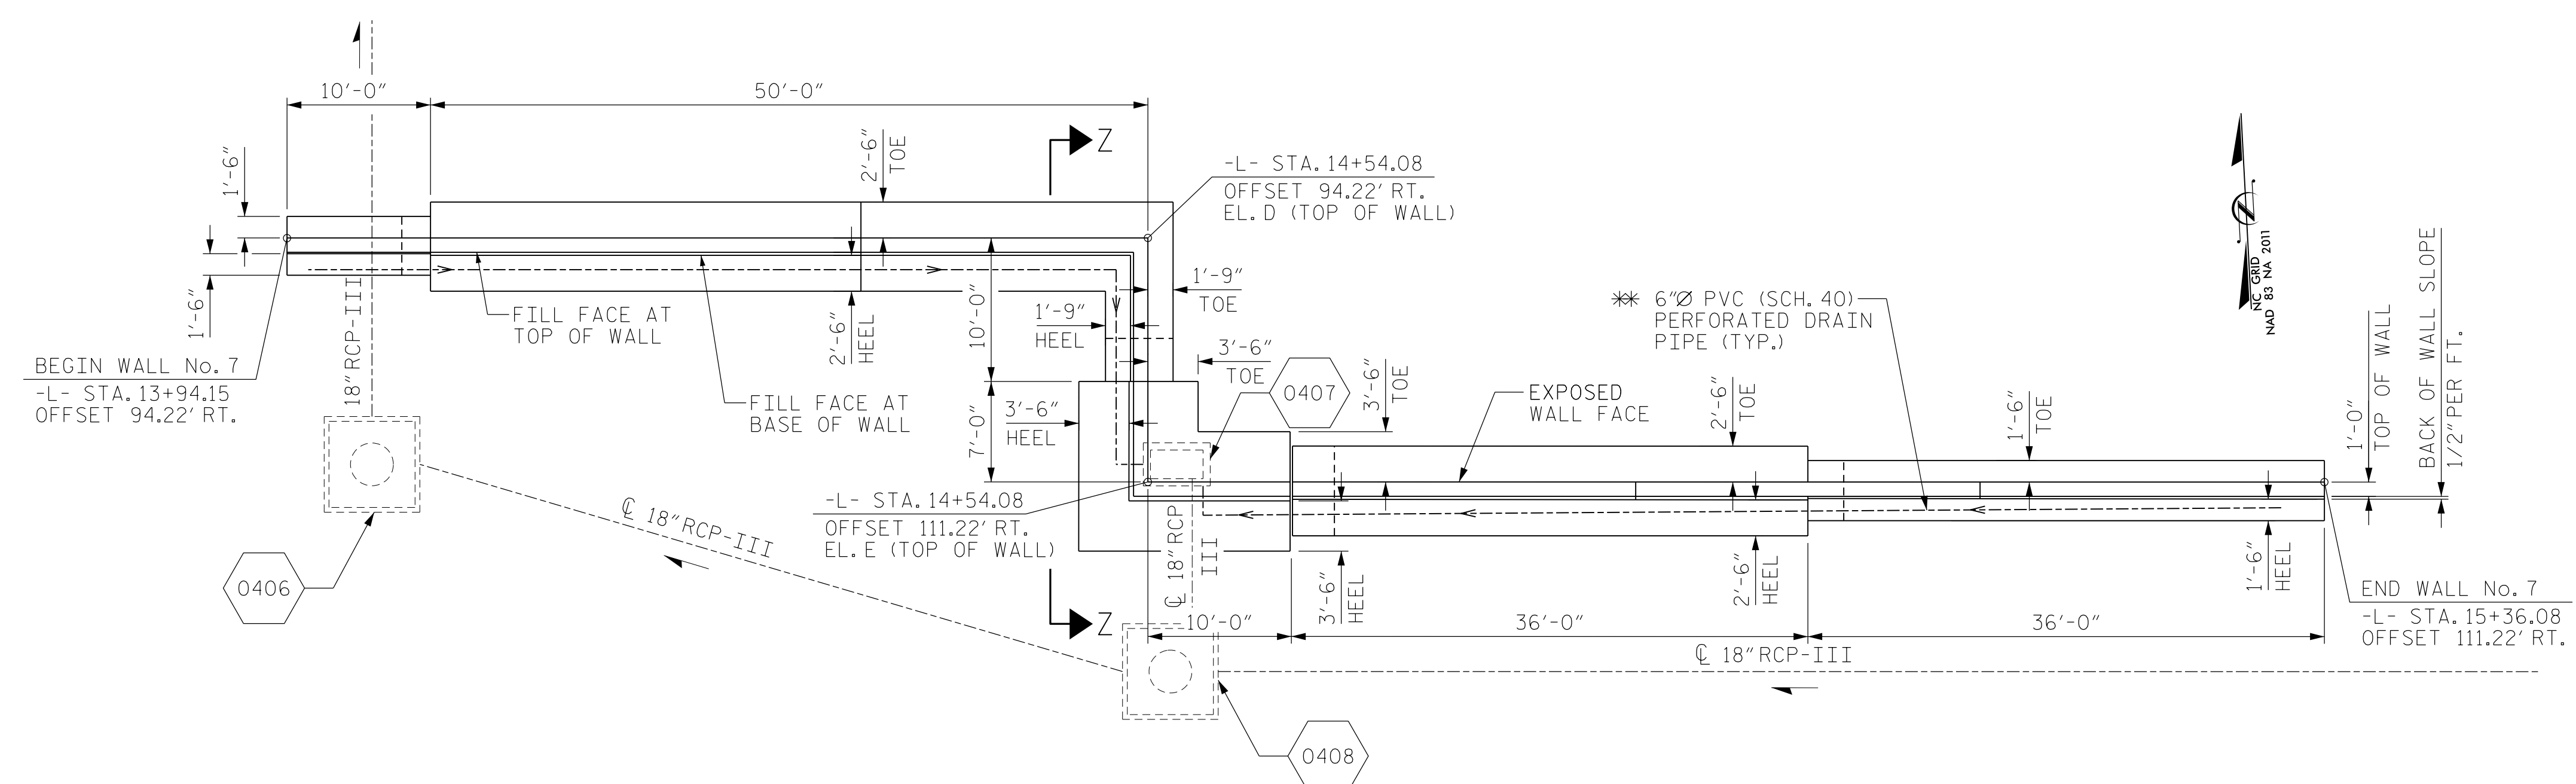

PLAN

PROJECT NO. W-5522
WAKE COUNTY
STATION: 15+58.58 -L-
11+28.22 -Y1-
SHEET 6 OF 7

AECOM
AECOM TECHNICAL SERVICES, INC.
701 CORPORATE CENTER DRIVE, SUITE 475
RALEIGH, NC 27607
(919) 854-6200 www.aecom.com
AECOM License No. F-0342

11/8/2017
NORTH CAROLINA PROFESSIONAL SEAL
030474
ENGINEER
JOHN C. MORRISON

DocuSigned by:
John C. Morrison
A2FDE142C8F4AB

STATE OF NORTH CAROLINA
DEPARTMENT OF TRANSPORTATION
RALEIGH


RETAINING WALL
WALL 7
PLAN & ELEVATION

REVISIONS					
NO.	BY:	DATE:	NO.	BY:	DATE:
1			3		
2			4		



SHEET NO. **S-12**
TOTAL SHEETS 31

DRAWN BY : N. BROWN DATE : 09/2017
CHECKED BY : C. MORRISON DATE : 09/2017
DESIGNED BY : N. BROWN DATE : 09/2017

DOCUMENT NOT CONSIDERED FINAL UNLESS ALL SIGNATURES COMPLETED

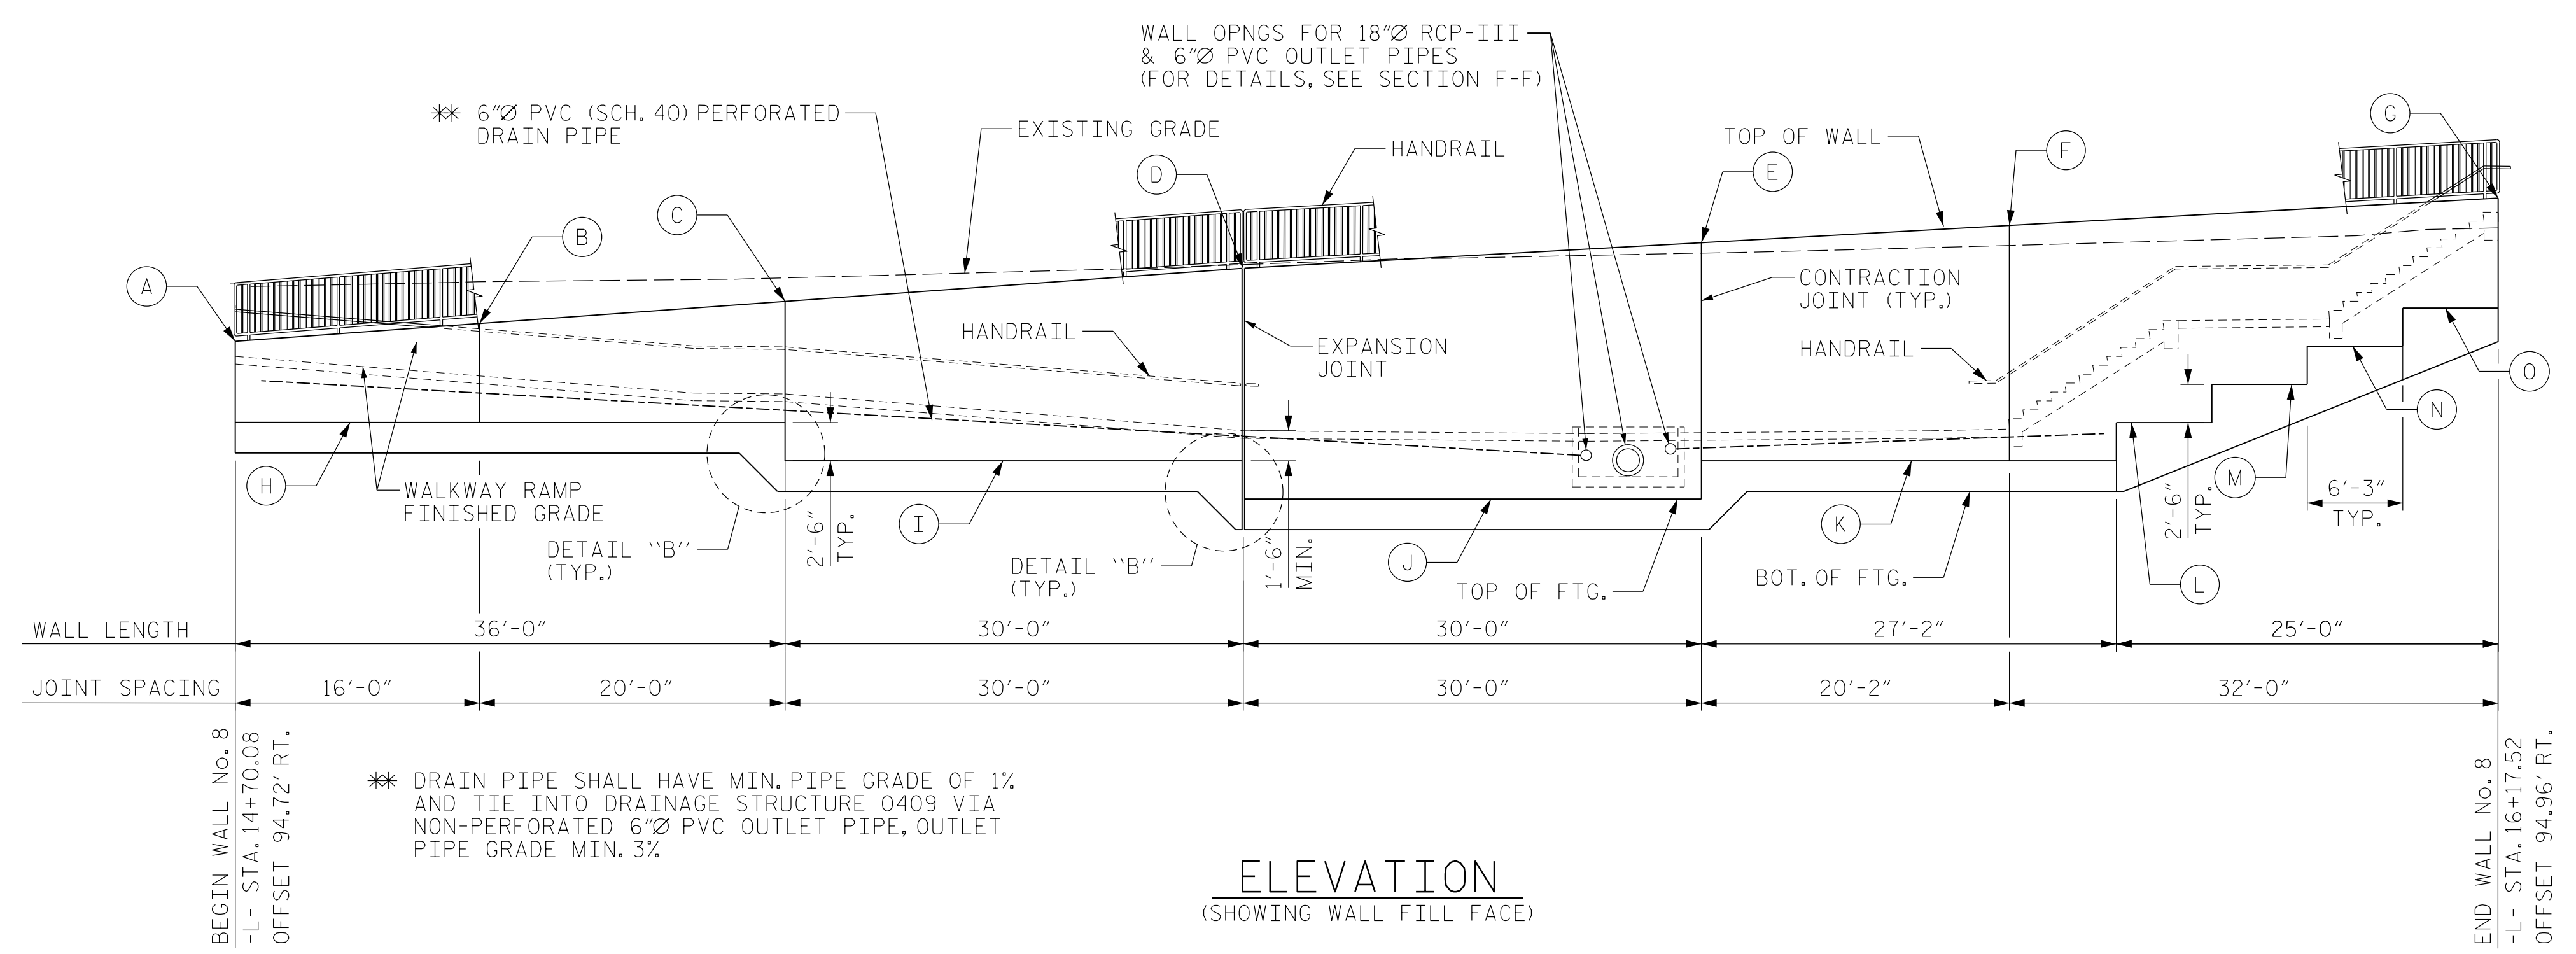

POINT	ELEVATION
A	450.36
B	451.52
C	452.97
D	455.14
E	456.82
F	457.95
G	459.75
H	445.04
I	442.54
J	440.04
K	442.54
L	445.04
M	447.54
N	450.04
O	452.54

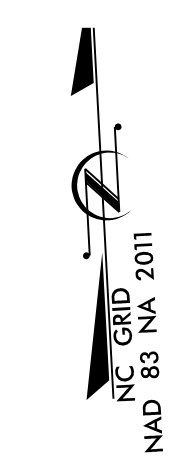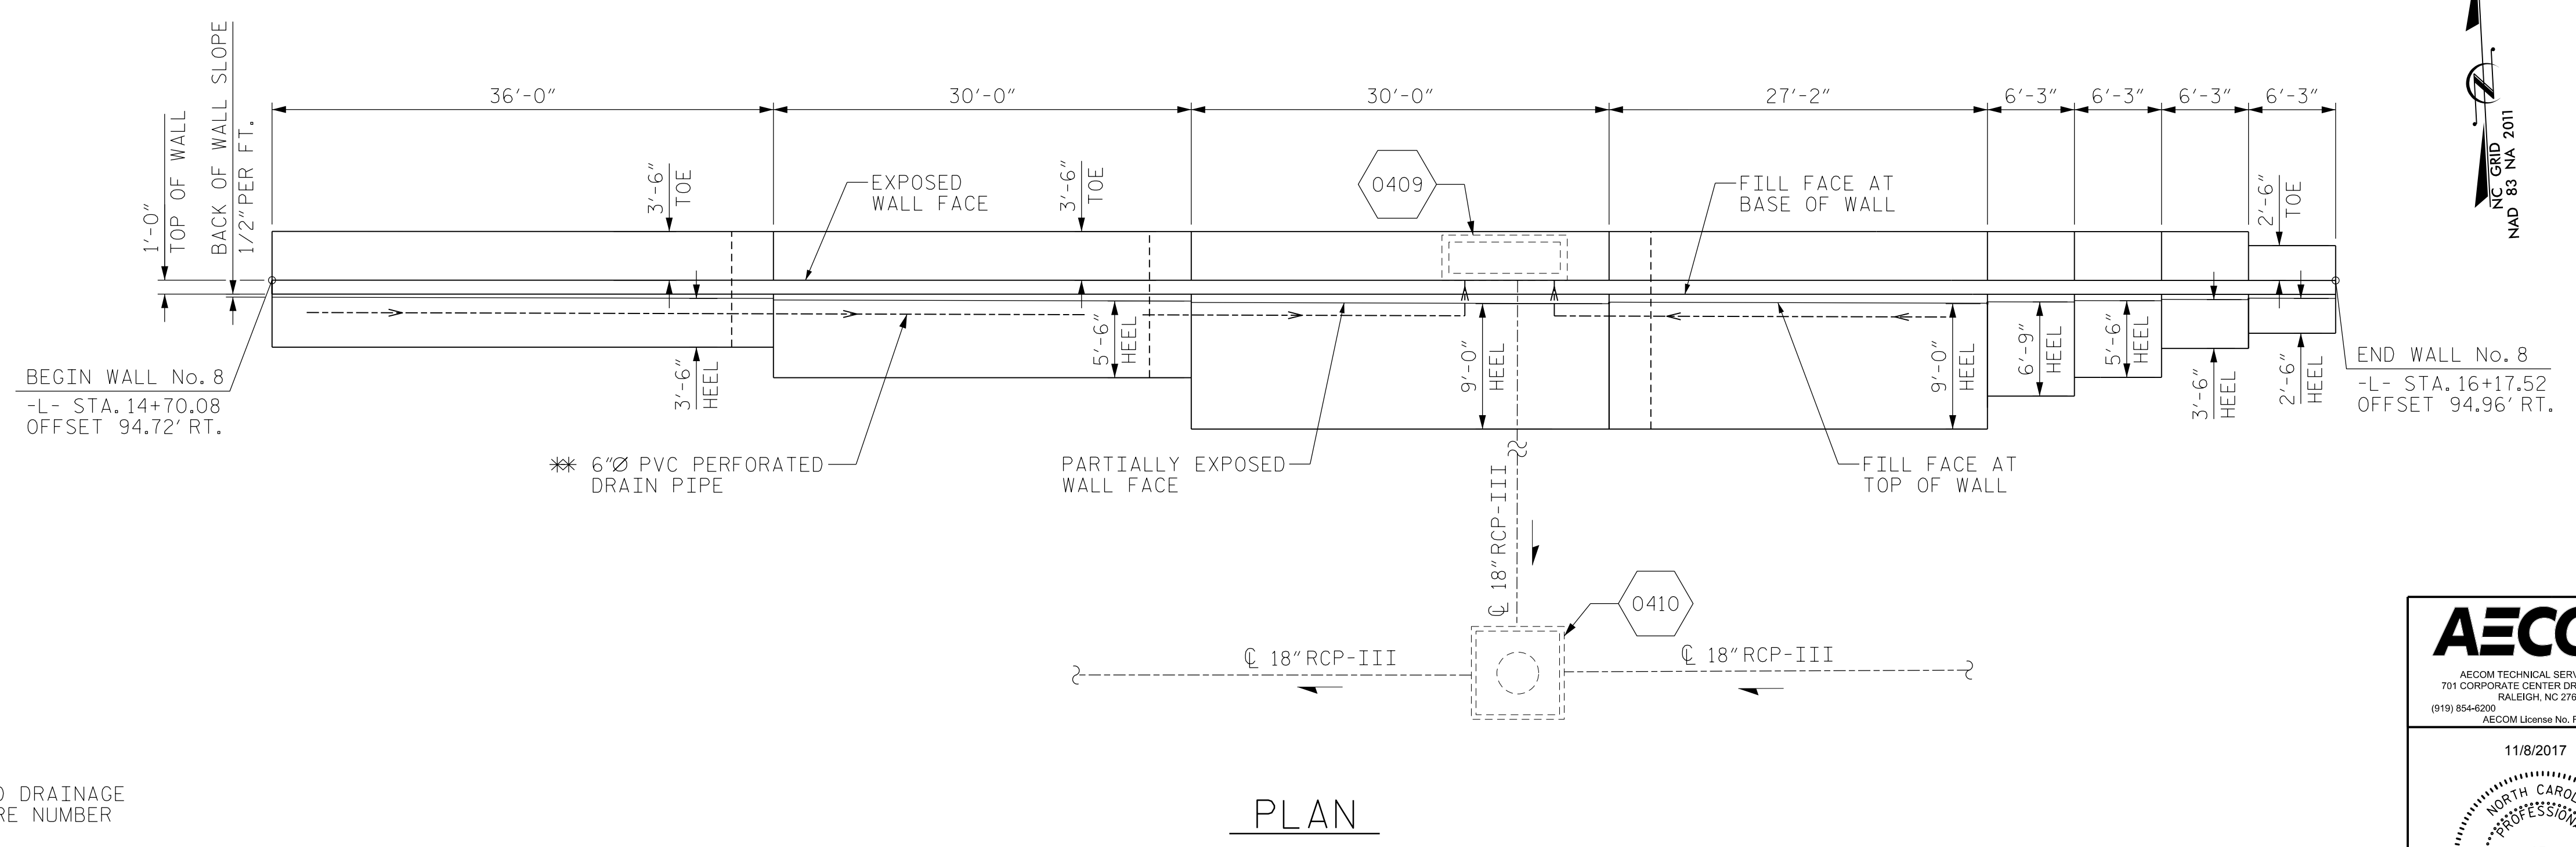

PROJECT NO. W-5522
WAKE COUNTY
 STATION: 15+58.58 -L-
11+28.22 -Y1-
 SHEET 7 OF 7

AECOM
 AECOM TECHNICAL SERVICES, INC.
 701 CORPORATE CENTER DRIVE, SUITE 475
 RALEIGH, NC 27607
 (919) 854-6200 www.aecom.com
 AECOM License No. F-0342

11/8/2017

NORTH CAROLINA PROFESSIONAL ENGINEER
 SEAL 030474
 JOHN C. MORRISON

DocuSigned by:
 John C. Morrison
 A27FE142C8E4E4B

STATE OF NORTH CAROLINA
 DEPARTMENT OF TRANSPORTATION
 RALEIGH

RETAINING WALL
 WALL 8
 PLAN & ELEVATION


REVISIONS					
NO.	BY:	DATE:	NO.	BY:	DATE:
1			3		
2			4		

SHEET NO. **S-13**
 TOTAL SHEETS 31


DOCUMENT NOT CONSIDERED FINAL UNLESS ALL SIGNATURES COMPLETED

DRAWN BY : N. BROWN DATE : 09/2017
 CHECKED BY : C. MORRISON DATE : 09/2017
 DESIGNED BY : N. BROWN DATE : 09/2017

DATE: 11/7/2017 TIME: 2:46:16 PM
 USER: N:\S\F\3\F001\John.C.Morrison\Jobs\W-5522\Trinity Rd. Peg\W5522\Structures\Cadd\A0_065_W5522_SML_S13_PRR.dgn
 DGN: N:\S\F\3\F001\John.C.Morrison\Jobs\W-5522\Trinity Rd. Peg\W5522\Structures\Cadd\A0_065_W5522_SML_S13_PRR.dgn


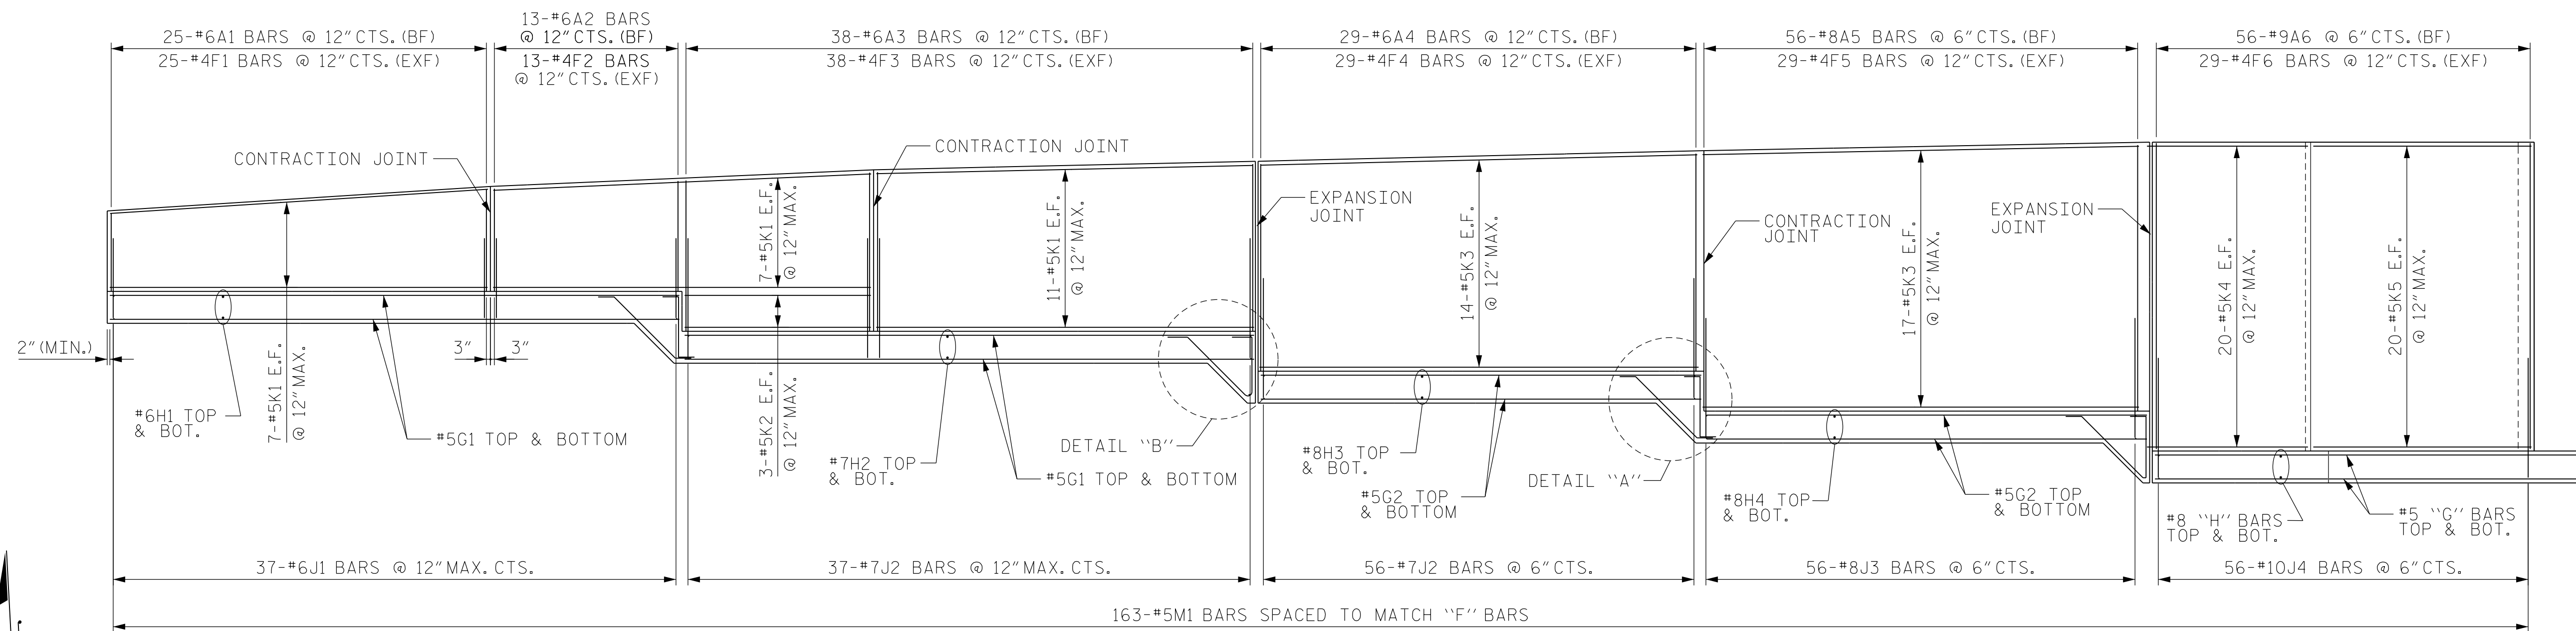


ELEVATION

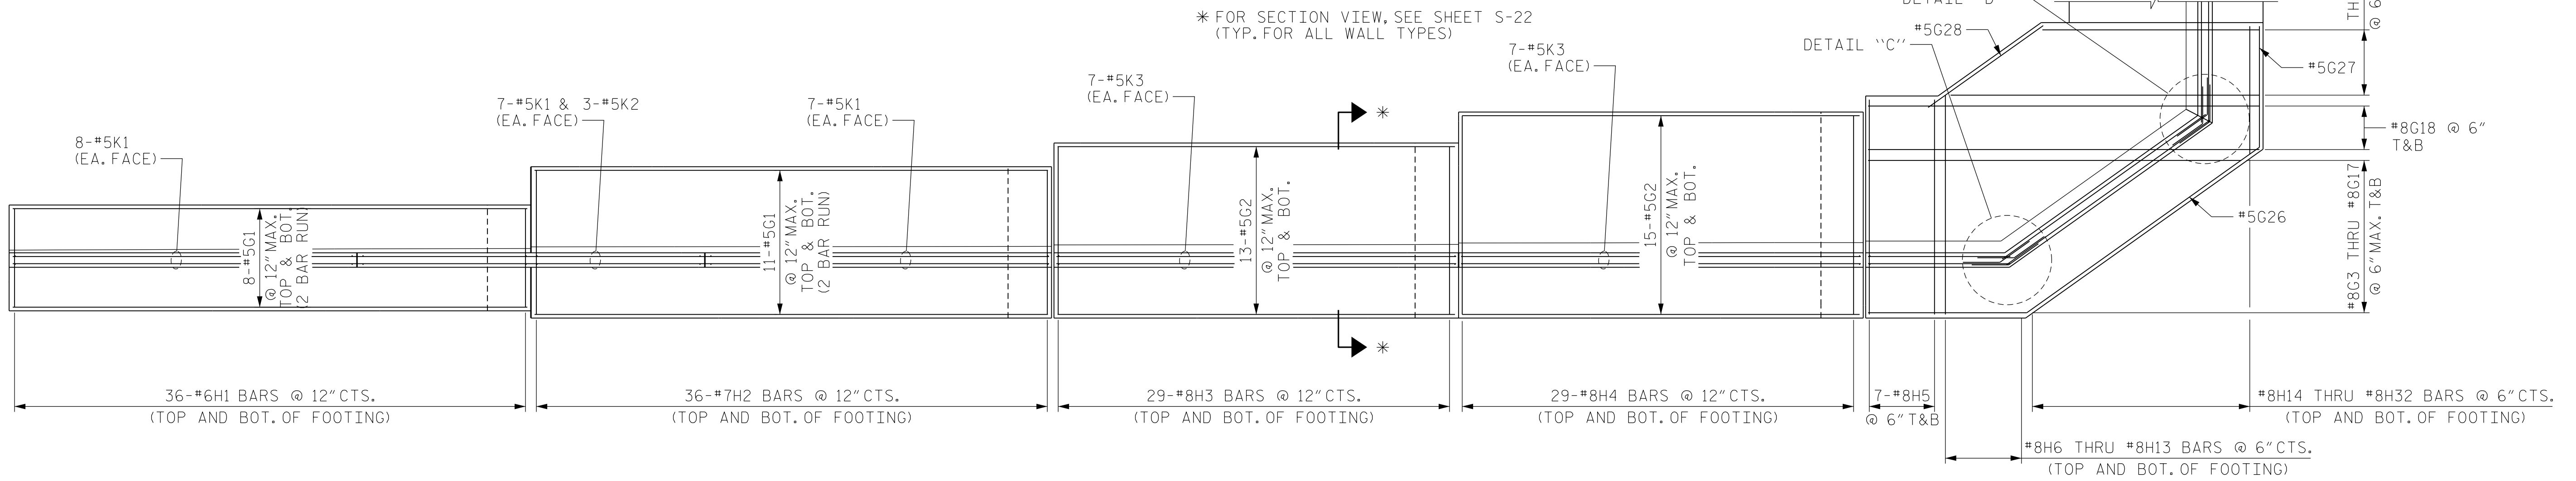

PLAN

PROJECT NO. W-5522
WAKE COUNTY
 STATION: 15+58.58 -L-
11+28.22 -Y1-
 SHEET 1 OF 7

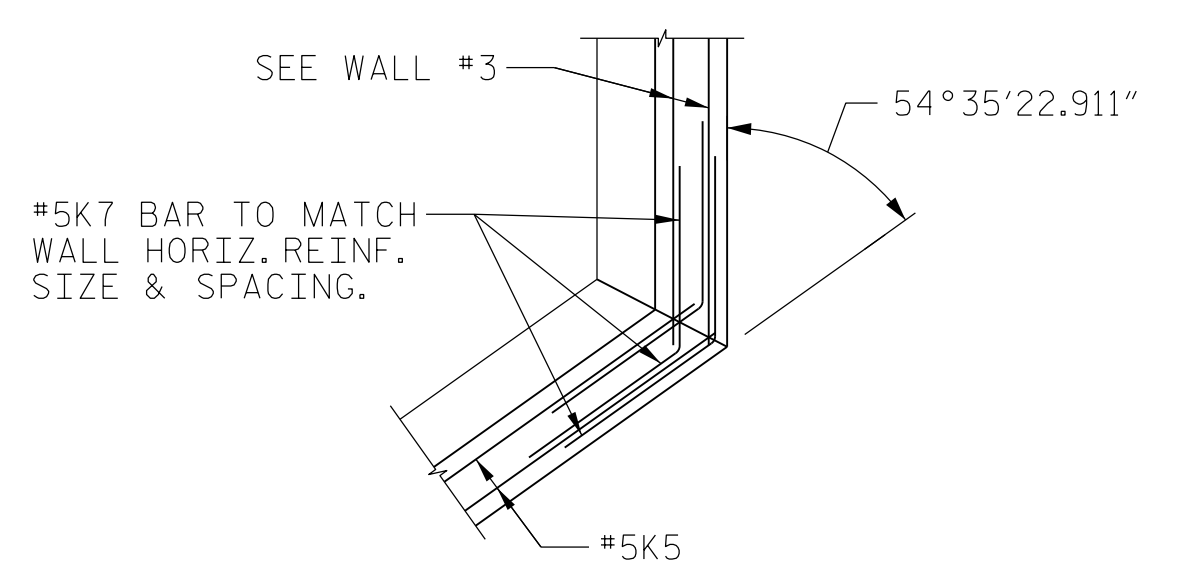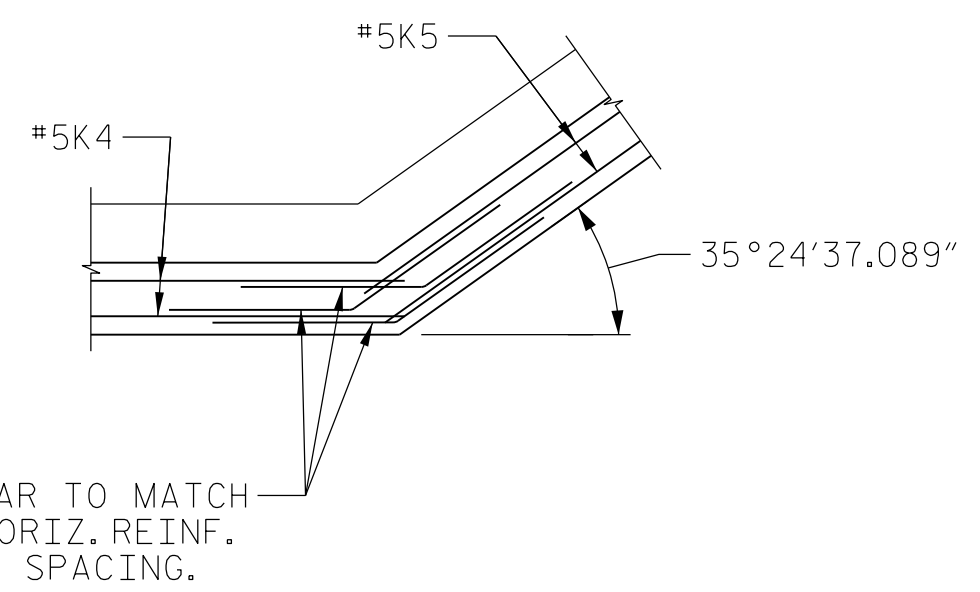

BF = BACK FACE
 EXF = EXPOSED FACE

DRAWN BY : M. TOM DATE : 09/2017
 CHECKED BY : C. MORRISON DATE : 09/2017
 DESIGNED BY : M. TOM DATE : 09/2017

DOCUMENT NOT CONSIDERED
 FINAL UNLESS ALL
 SIGNATURES COMPLETED

AECOM
 AECOM TECHNICAL SERVICES, INC.
 701 CORPORATE CENTER DRIVE, SUITE 475
 RALEIGH, NC 27607
 (919) 854-6200 www.aecom.com
 AECOM License No. F-0342

11/8/2017
 NORTH CAROLINA PROFESSIONAL ENGINEER
 SEAL 030474
 JOHN C. MORRISON


DocuSigned by:
 John C. Morrison
 A2FDE142C82FA8

STATE OF NORTH CAROLINA
 DEPARTMENT OF TRANSPORTATION
 RALEIGH


RETAINING WALL
WALL 1
REINFORCING DETAILS

REVISIONS						SHEET NO.
NO.	BY:	DATE:	NO.	BY:	DATE:	S-14
1			3			TOTAL SHEETS 31
2			4			


DATE: 11/7/2017 TIME: 2:44:24 PM
 USER: JCFM\JCFM\John.C.Morrison\Jobs\W-5522 Trinity Rd. PegW5522S\Structures\Cadd\10_070_W5522_S14_S14_RV.dgn
 DGN: N:\S14\3\Footer\John.C.Morrison\Jobs\W-5522 Trinity Rd. PegW5522S\Structures\Cadd\10_070_W5522_S14_S14_RV.dgn

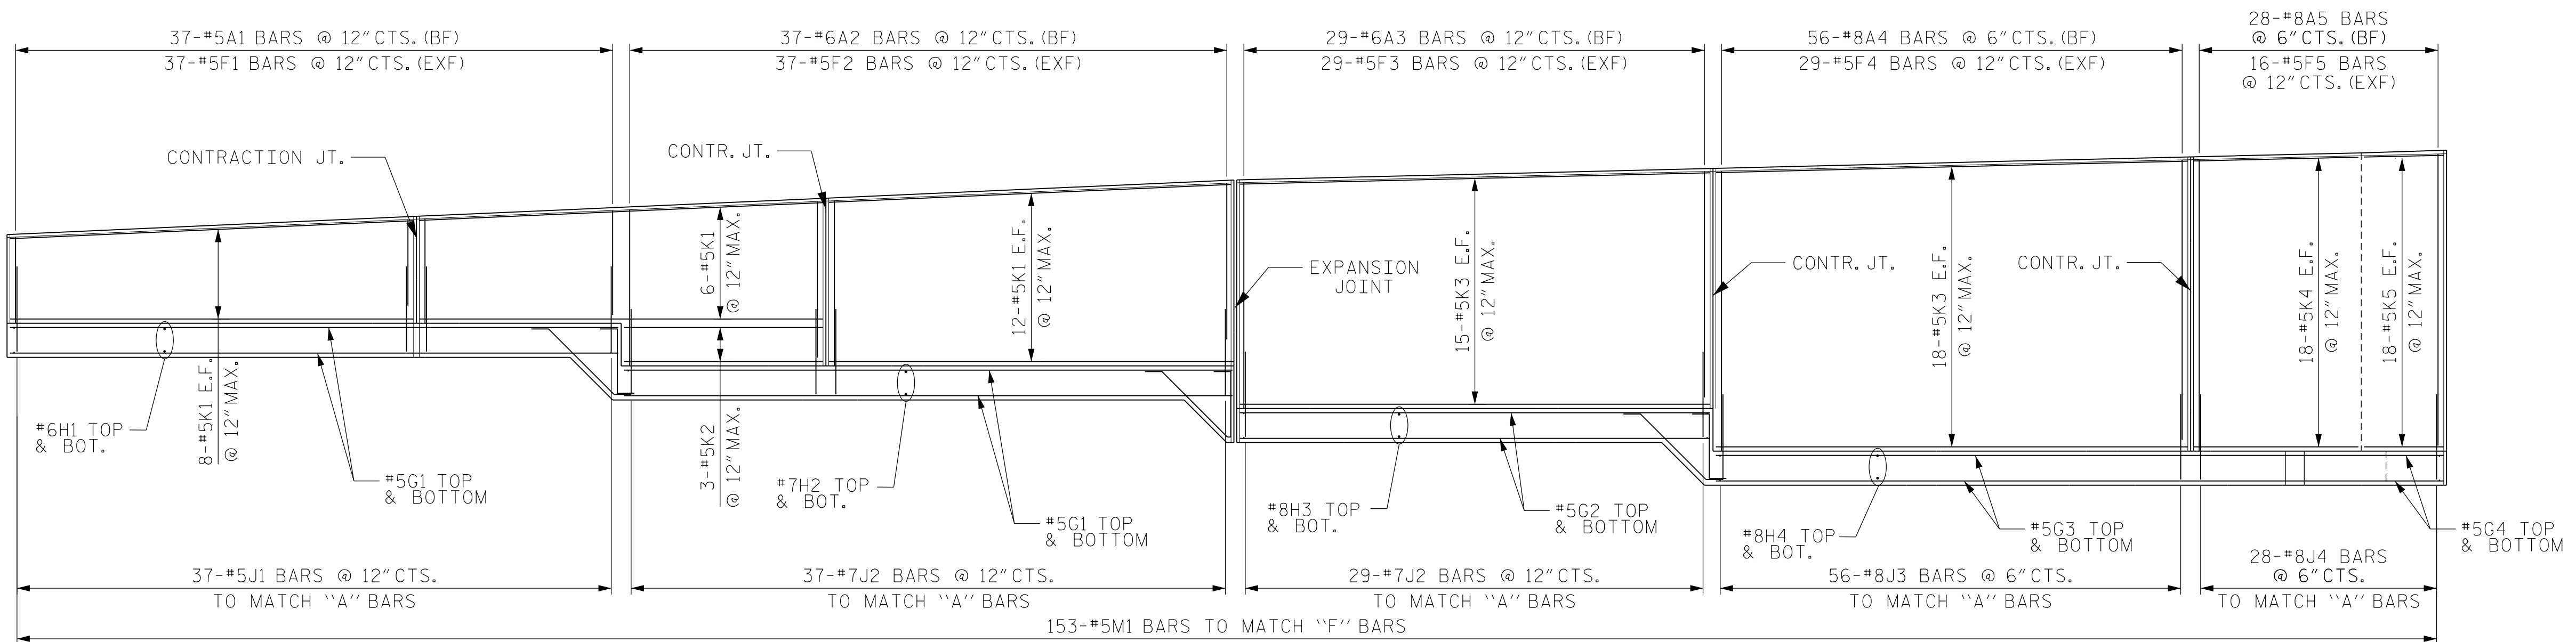

ELEVATION

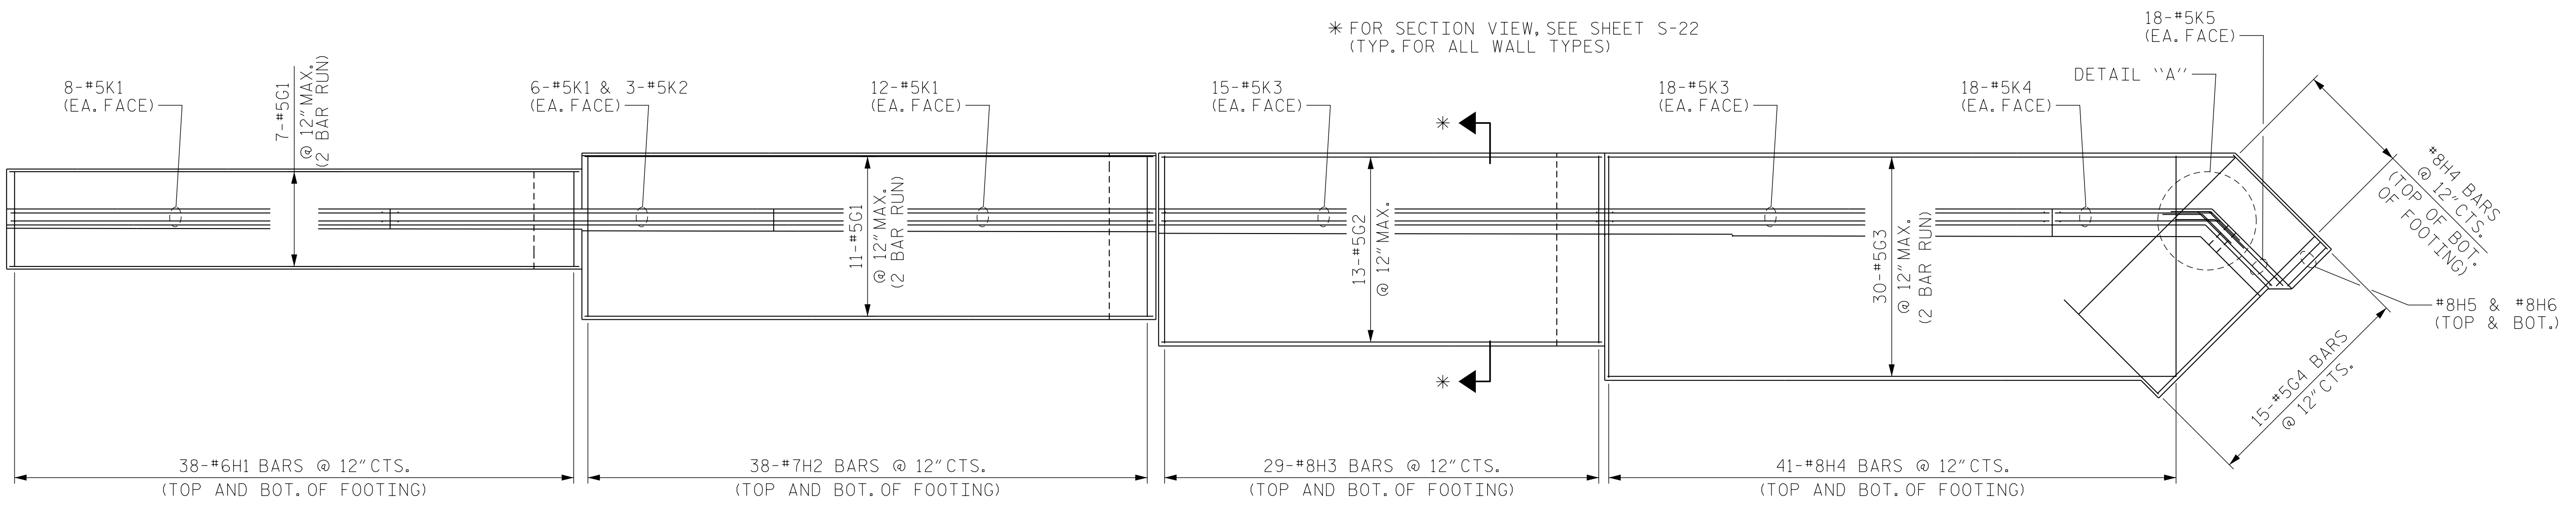

PLAN

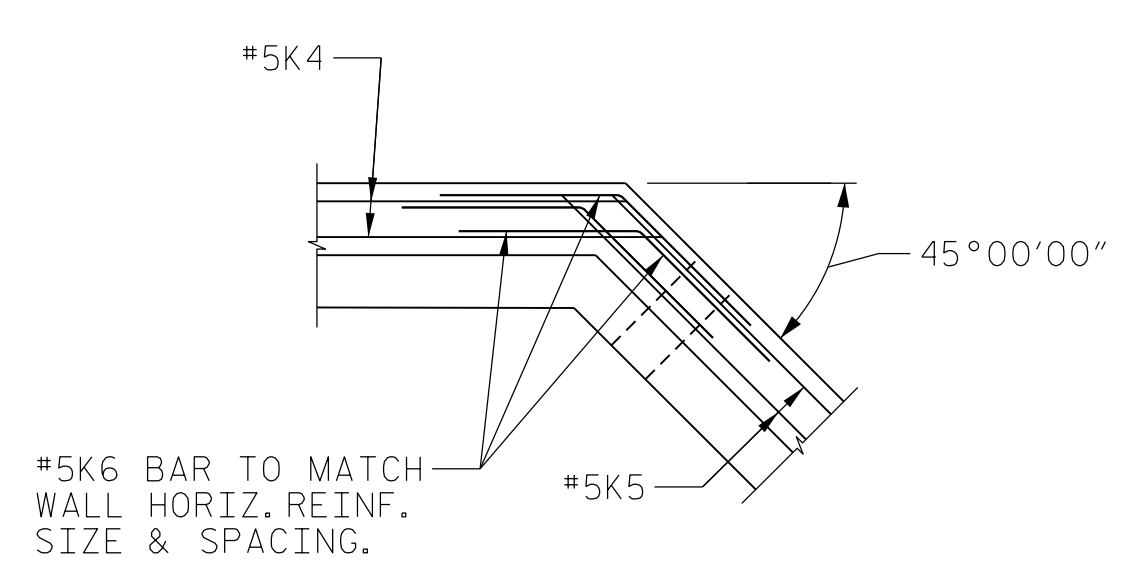

DETAIL A

PROJECT NO. W-5522
WAKE COUNTY
 STATION: 15+58.58 -L-
11+28.22 -Y1-
 SHEET 2 OF 7

AECOM
 AECOM TECHNICAL SERVICES, INC.
 701 CORPORATE CENTER DRIVE, SUITE 475
 RALEIGH, NC 27607
 (919) 854-6200 www.aecom.com
 AECOM License No. F-0342

11/8/2017

NORTH CAROLINA PROFESSIONAL SEAL 030474
 ENGINEER JOHN C. MORRISON

DocuSigned by: John C. Morrison
 A2FDE142C82FAA8

STATE OF NORTH CAROLINA
 DEPARTMENT OF TRANSPORTATION
 RALEIGH

RETAINING WALL
 WALL 2
 REINFORCING DETAILS

REVISIONS						SHEET NO.
NO.	BY:	DATE:	NO.	BY:	DATE:	S-15
1			3			TOTAL SHEETS
2			4			31

DRAWN BY : M. TOM DATE : 09/2017
 CHECKED BY : C. MORRISON DATE : 09/2017
 DESIGNED BY : M. TOM DATE : 09/2017

DOCUMENT NOT CONSIDERED
 FINAL UNLESS ALL
 SIGNATURES COMPLETED

DATE: 11/7/2017
 TIME: 2:44:30 PM

USER: jcm17m
 DN: /US/FAL3/F00/O=JohnC.Morrison/U=JohnC.Morrison/C=US