

MAP NO. 7
 US 421 S (CAROLINA BEACH RD.)
 MP 16.853 – MP 21.420

MAP NO. 6
 US 421 N (CAROLINA BEACH RD.)
 MP 8.093 – MP 12.660


TYPICAL SECTION NO. 5

NOTES: MILL A SINGLE LANE AND PAVE BACK BY THE END OF EACH WORK DAY (AND RELEVANT -Y- LINE TIE-INS)

SHOULDER WORK ON MAP NO. 6 & 7 AS NEEDED, TO BE DETERMINED BY ENGINEER.

++ ALL NEWLY INSTALLED CONCRETE MEDIAN CROSS-OVERS SHALL NOT BE MILLED & RESURFACED WITH THE FOLLOWING EXCEPTIONS:

- COBIA LANE
- BURNETT RD.
- MANASSAS DR.

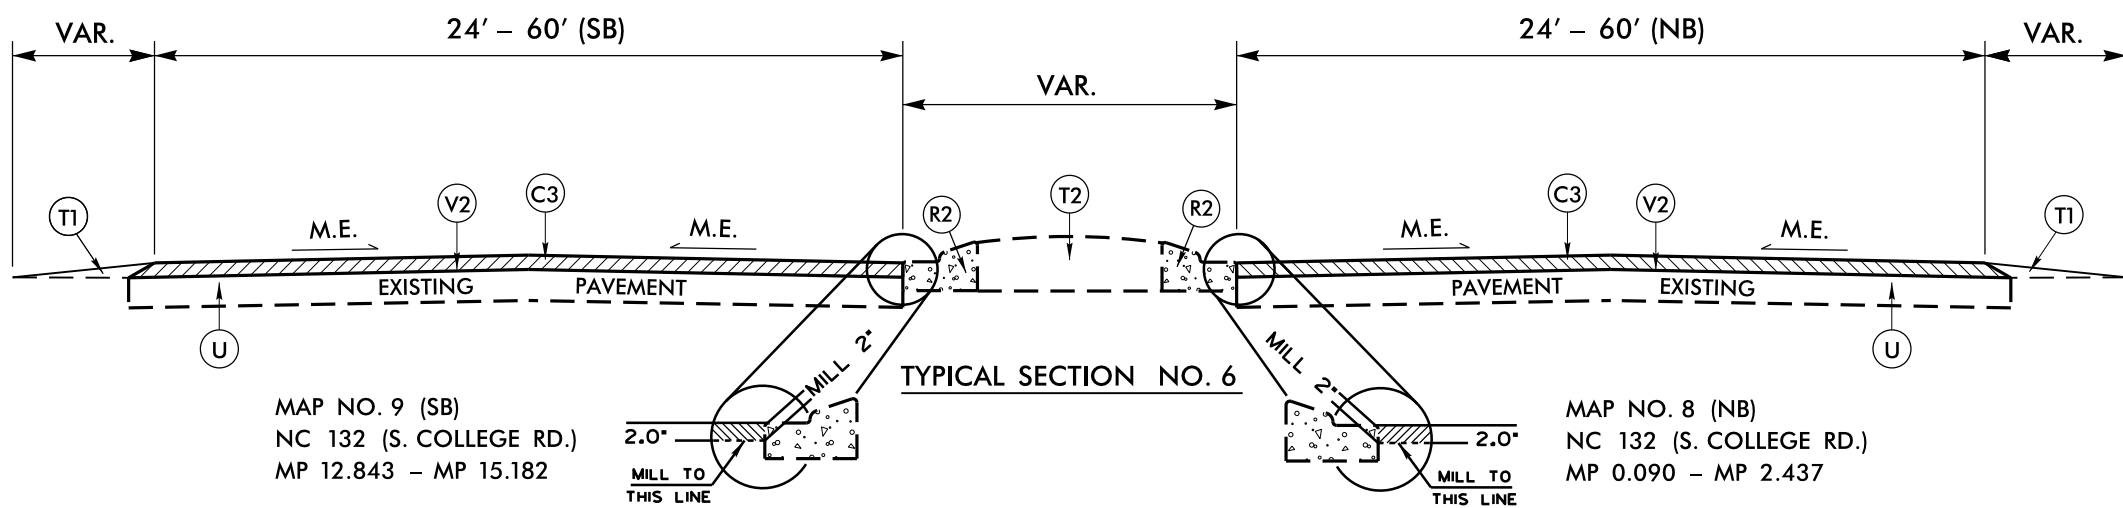

MAP NO. 9 (SB)
 NC 132 (S. COLLEGE RD.)
 MP 12.843 – MP 15.182

MAP NO. 8 (NB)
 NC 132 (S. COLLEGE RD.)
 MP 0.090 – MP 2.437

TYPICAL SECTION NO. 6

NOTES: MILL A SINGLE LANE AND PAVE BACK BY THE END OF EACH WORK DAY
 MILL 1.5" TO TIE INTO -Y- LINES OR AS DIRECTED BY ENGINEER.
 SHOULDER WORK ON MAP NO. 8 & 9 AS NEEDED, TO BE DETERMINED BY ENGINEER.

PAVEMENT SCHEDULE	
C2	1½" S9.5B
C3	2" S9.5B
D1	2½" I19.0B
E1	4½" B25.0B
R1	EXISTING CONCRETE MONOLITHIC ISLAND
R2	EXISTING 1'-6" CURB & GUTTER
T1	SHOULDER RECONSTRUCTION
T2	EXISTING EARTH MATERIAL
U	EXISTING PAVEMENT
V1	MILLING 1½" DEPTH
V2	MILLING 2" DEPTH

REVISIONS

10-JAN-2018 14:39
 S:\Contractors\Resurfacing Projects\Division 3\New Hanover Brunswick Feb 2018\2018CPT.03.04.10651.Etc.Rdy.-tjpb3-REV.DGN
 8/17/99