

**This electronic collection of documents is provided
for the convenience of the user
and is Not a Certified Document –**

**The documents contained herein were originally issued
and sealed by the individuals whose names and license
numbers appear on each page, on the dates appearing
with their signature on that page.**

**This file or an individual page
shall not be considered a certified document.**

09/08/19

TIP PROJECT: R-5749

CONTRACT:





STATE OF NORTH CAROLINA DIVISION OF HIGHWAYS

T.I.P. NO.	SHEET NO.
R-5749	UO-1

NOTE:
ALL UTILITY WORK SHOWN ON THIS SHEET IS DONE BY OTHERS.
NO PAYMENT WILL BE MADE TO THE CONTRACTOR FOR UTILITY WORK SHOWN ON THIS SHEET.

UTILITIES BY OTHERS PLANS COLUMBUS COUNTY

LOCATION: US 74 /76 AT SR 1001 (HALLSBORO ROAD)
CONVERT AT GRADE INTERSECTION TO INTERCHANGE
TYPE OF WORK: DISTRIBUTION POWER AND TELECOMMUNICATIONS

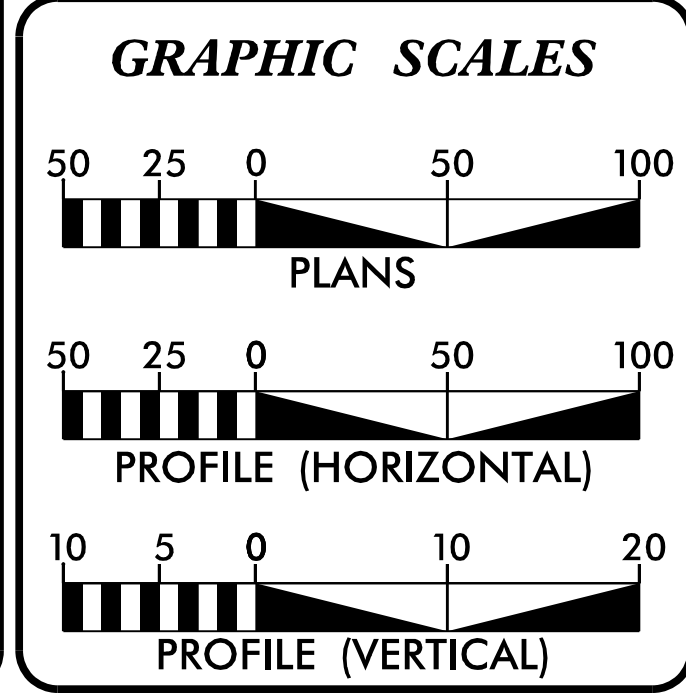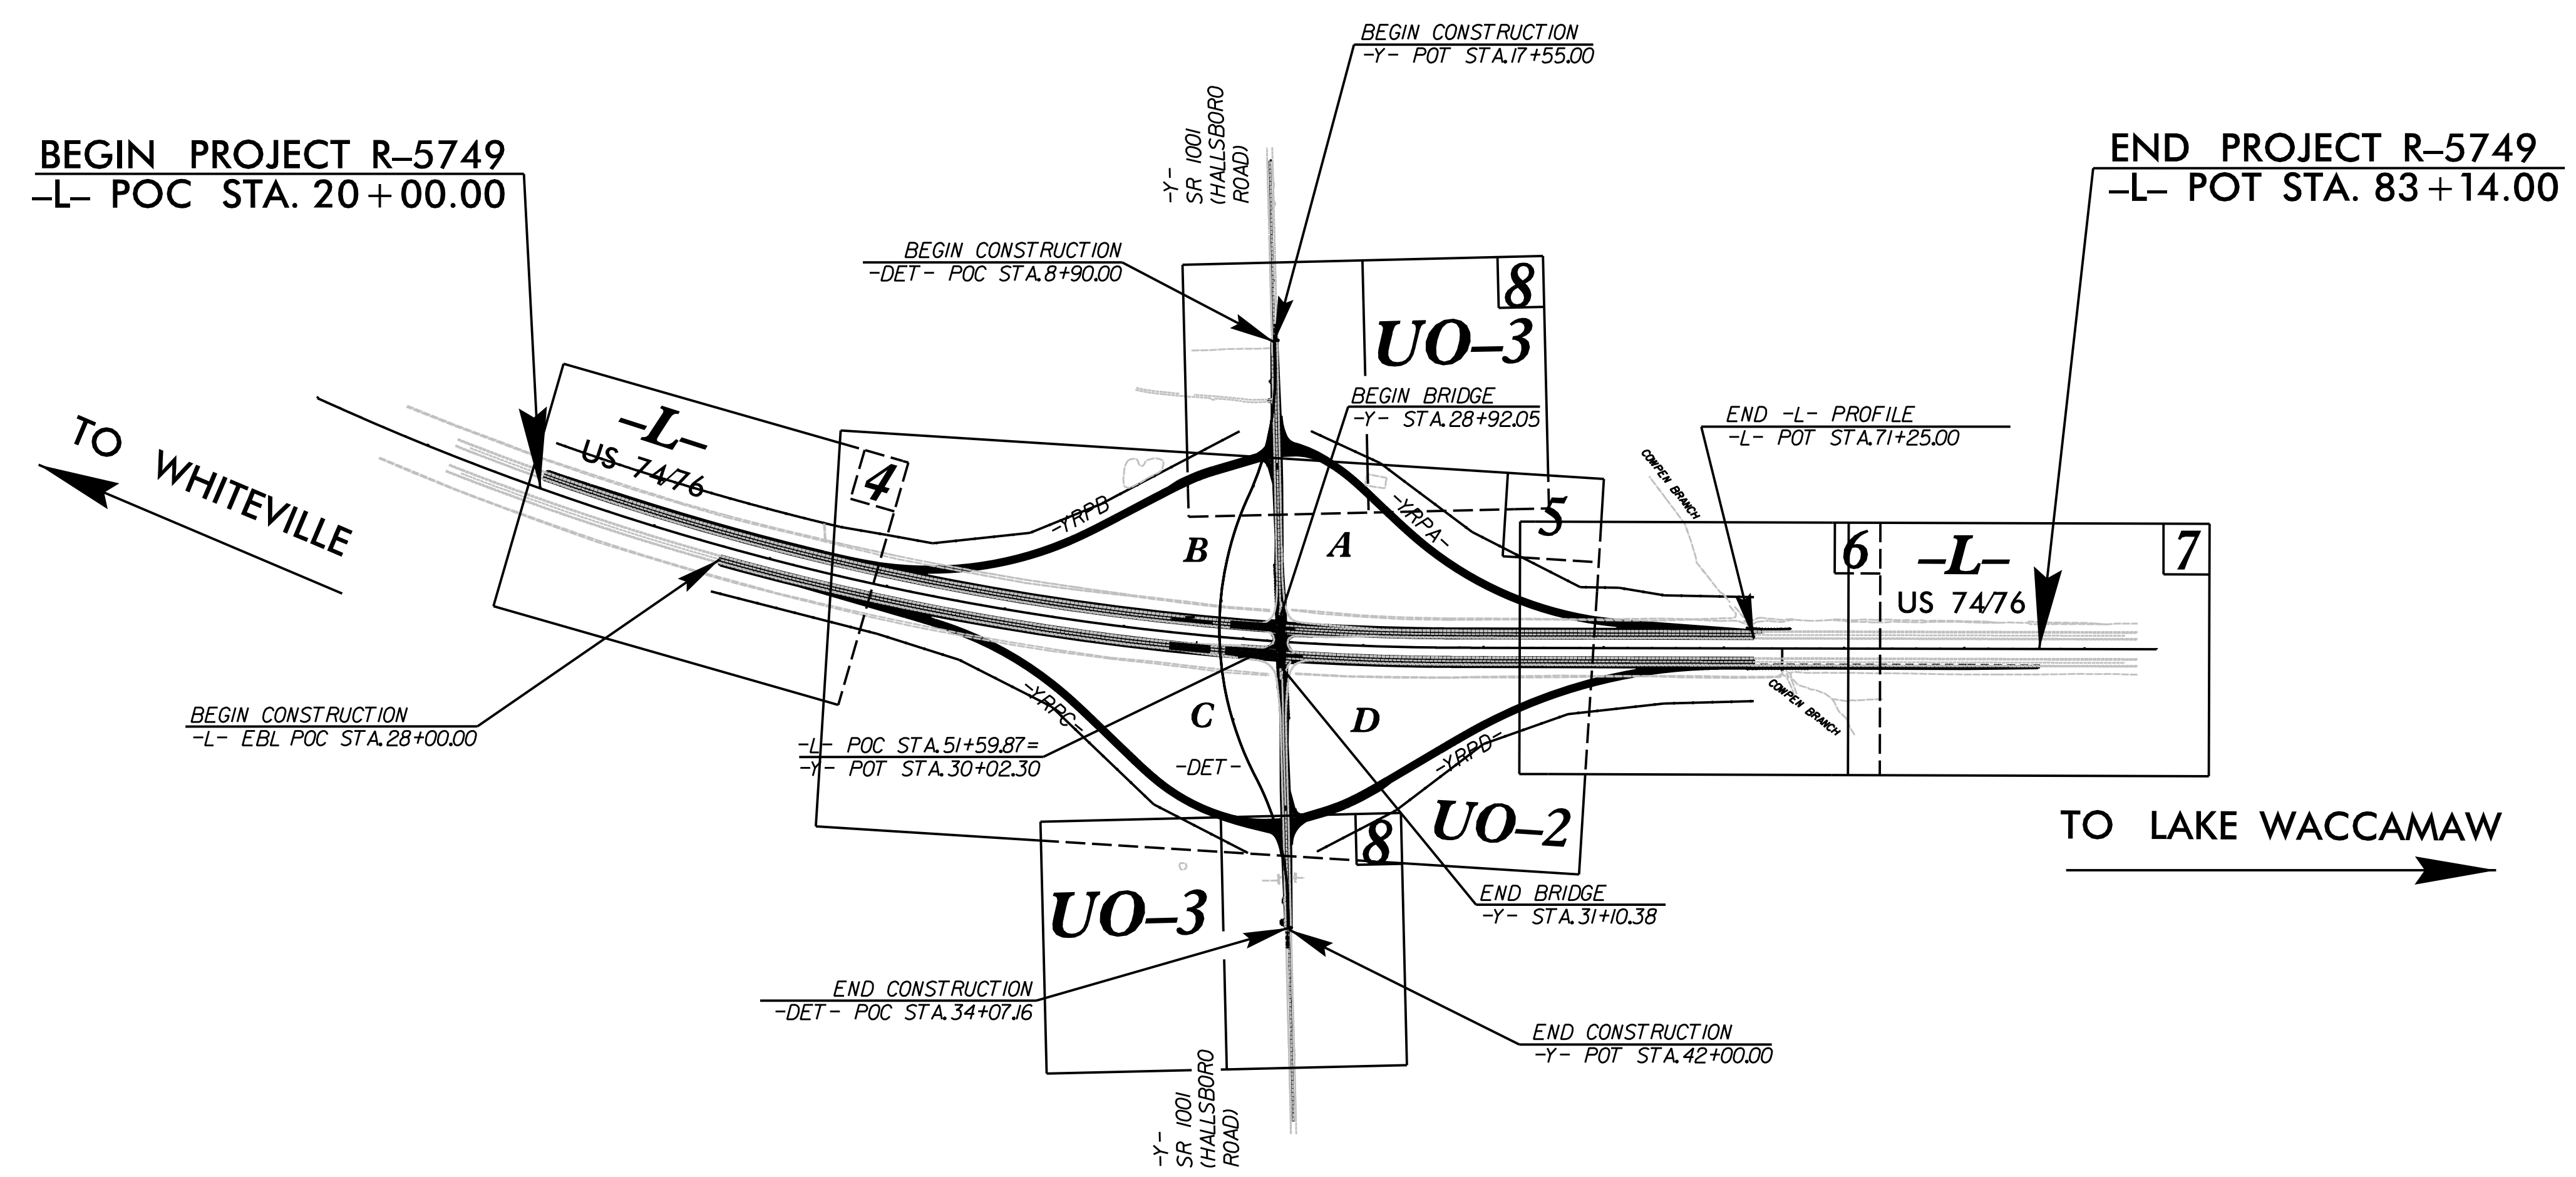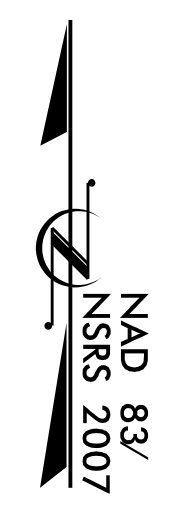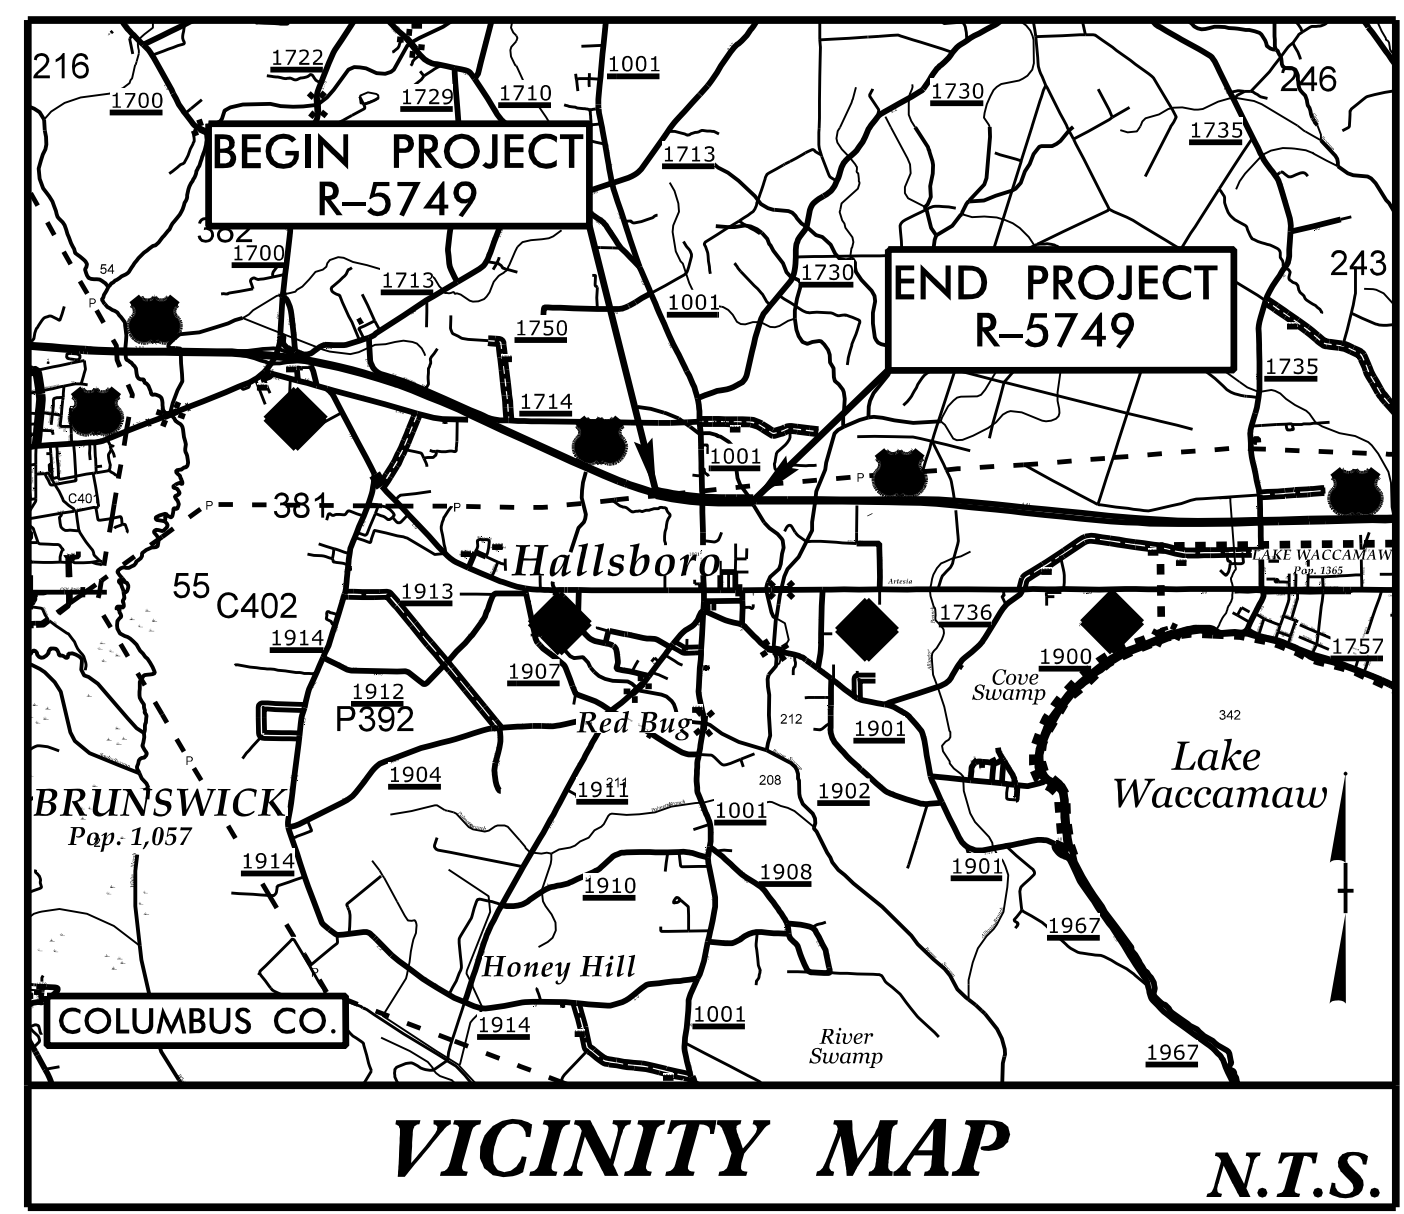

INDEX OF SHEETS	
SHEET NO.:	DESCRIPTION:
UO-1	TITLE SHEET
UO-2 THRU UO-3	UBO PLAN SHEET

UTILITY OWNERS WITH CONFLICTS
(A) BRUNSWICK EMC - POWER DISTRIBUTION
(B) CENTURYLINK - TELECOMMUNICATIONS
(C) CHARTER COMMUNICATIONS - TELECOMMUNICATIONS
(D) DUKE ENERGY PROGRESS - POWER TRANSMISSION

PREPARED IN THE OFFICE OF:

SO-DEEP | SAM NC

A SAM COMPANY
2800-154 Sumner Boulevard, Raleigh, NC 27616 Tel 919-878-7466

Keith Garry UTILITY PROJECT MANAGER
Freddie Bunn UTILITY COORDINATOR

Prepared In the Office of:

CDM Smith

5400 Glenwood Avenue
Suite 400
Raleigh, NC 27612-3228
NC CDA No. F-0412

FOR THE NORTH CAROLINA DEPT. OF TRANSPORTATION
2012 STANDARD SPECIFICATIONS

DAVID J. CLODGO, P.E.
PROJECT ENGINEER

KIT A. PERSIANI, P.E.
PROJECT DESIGN ENGINEER

SEAN MATUSZEWSKI
NCDOT CONTACT

RIGHT OF WAY DATE: MARCH 2017

LETTING DATE: OCTOBER 10, 2017

\$\$\$\$\$ SYSTEM TIME\$\$\$\$\$
\$\$\$\$\$ DDMMYY\$\$\$\$\$
\$\$\$\$\$ USERNAME\$\$\$\$\$

