

**PROJECT: 15BPR.15**

**CONTRACT:**




STATE OF NORTH CAROLINA  
DIVISION OF HIGHWAYS

**NEW HANOVER COUNTY**


**LOCATION: MEMORIAL LIFT BRIDGE ON  
US 76, US 421, BUS. 17 (OCEAN HWY)  
OVER CAPE FEAR RIVER**

**TYPE OF WORK: BRIDGE PRESERVATION**

STATE	STATE PROJECT REFERENCE NO.	SHEET NO.	TOTAL SHEETS
N.C.	15BPR.15	1	66
STATE PROJ. NO.	F.A. PROJ. NO.	DESCRIPTION	
15BPR.15		CONSTRUCTION	

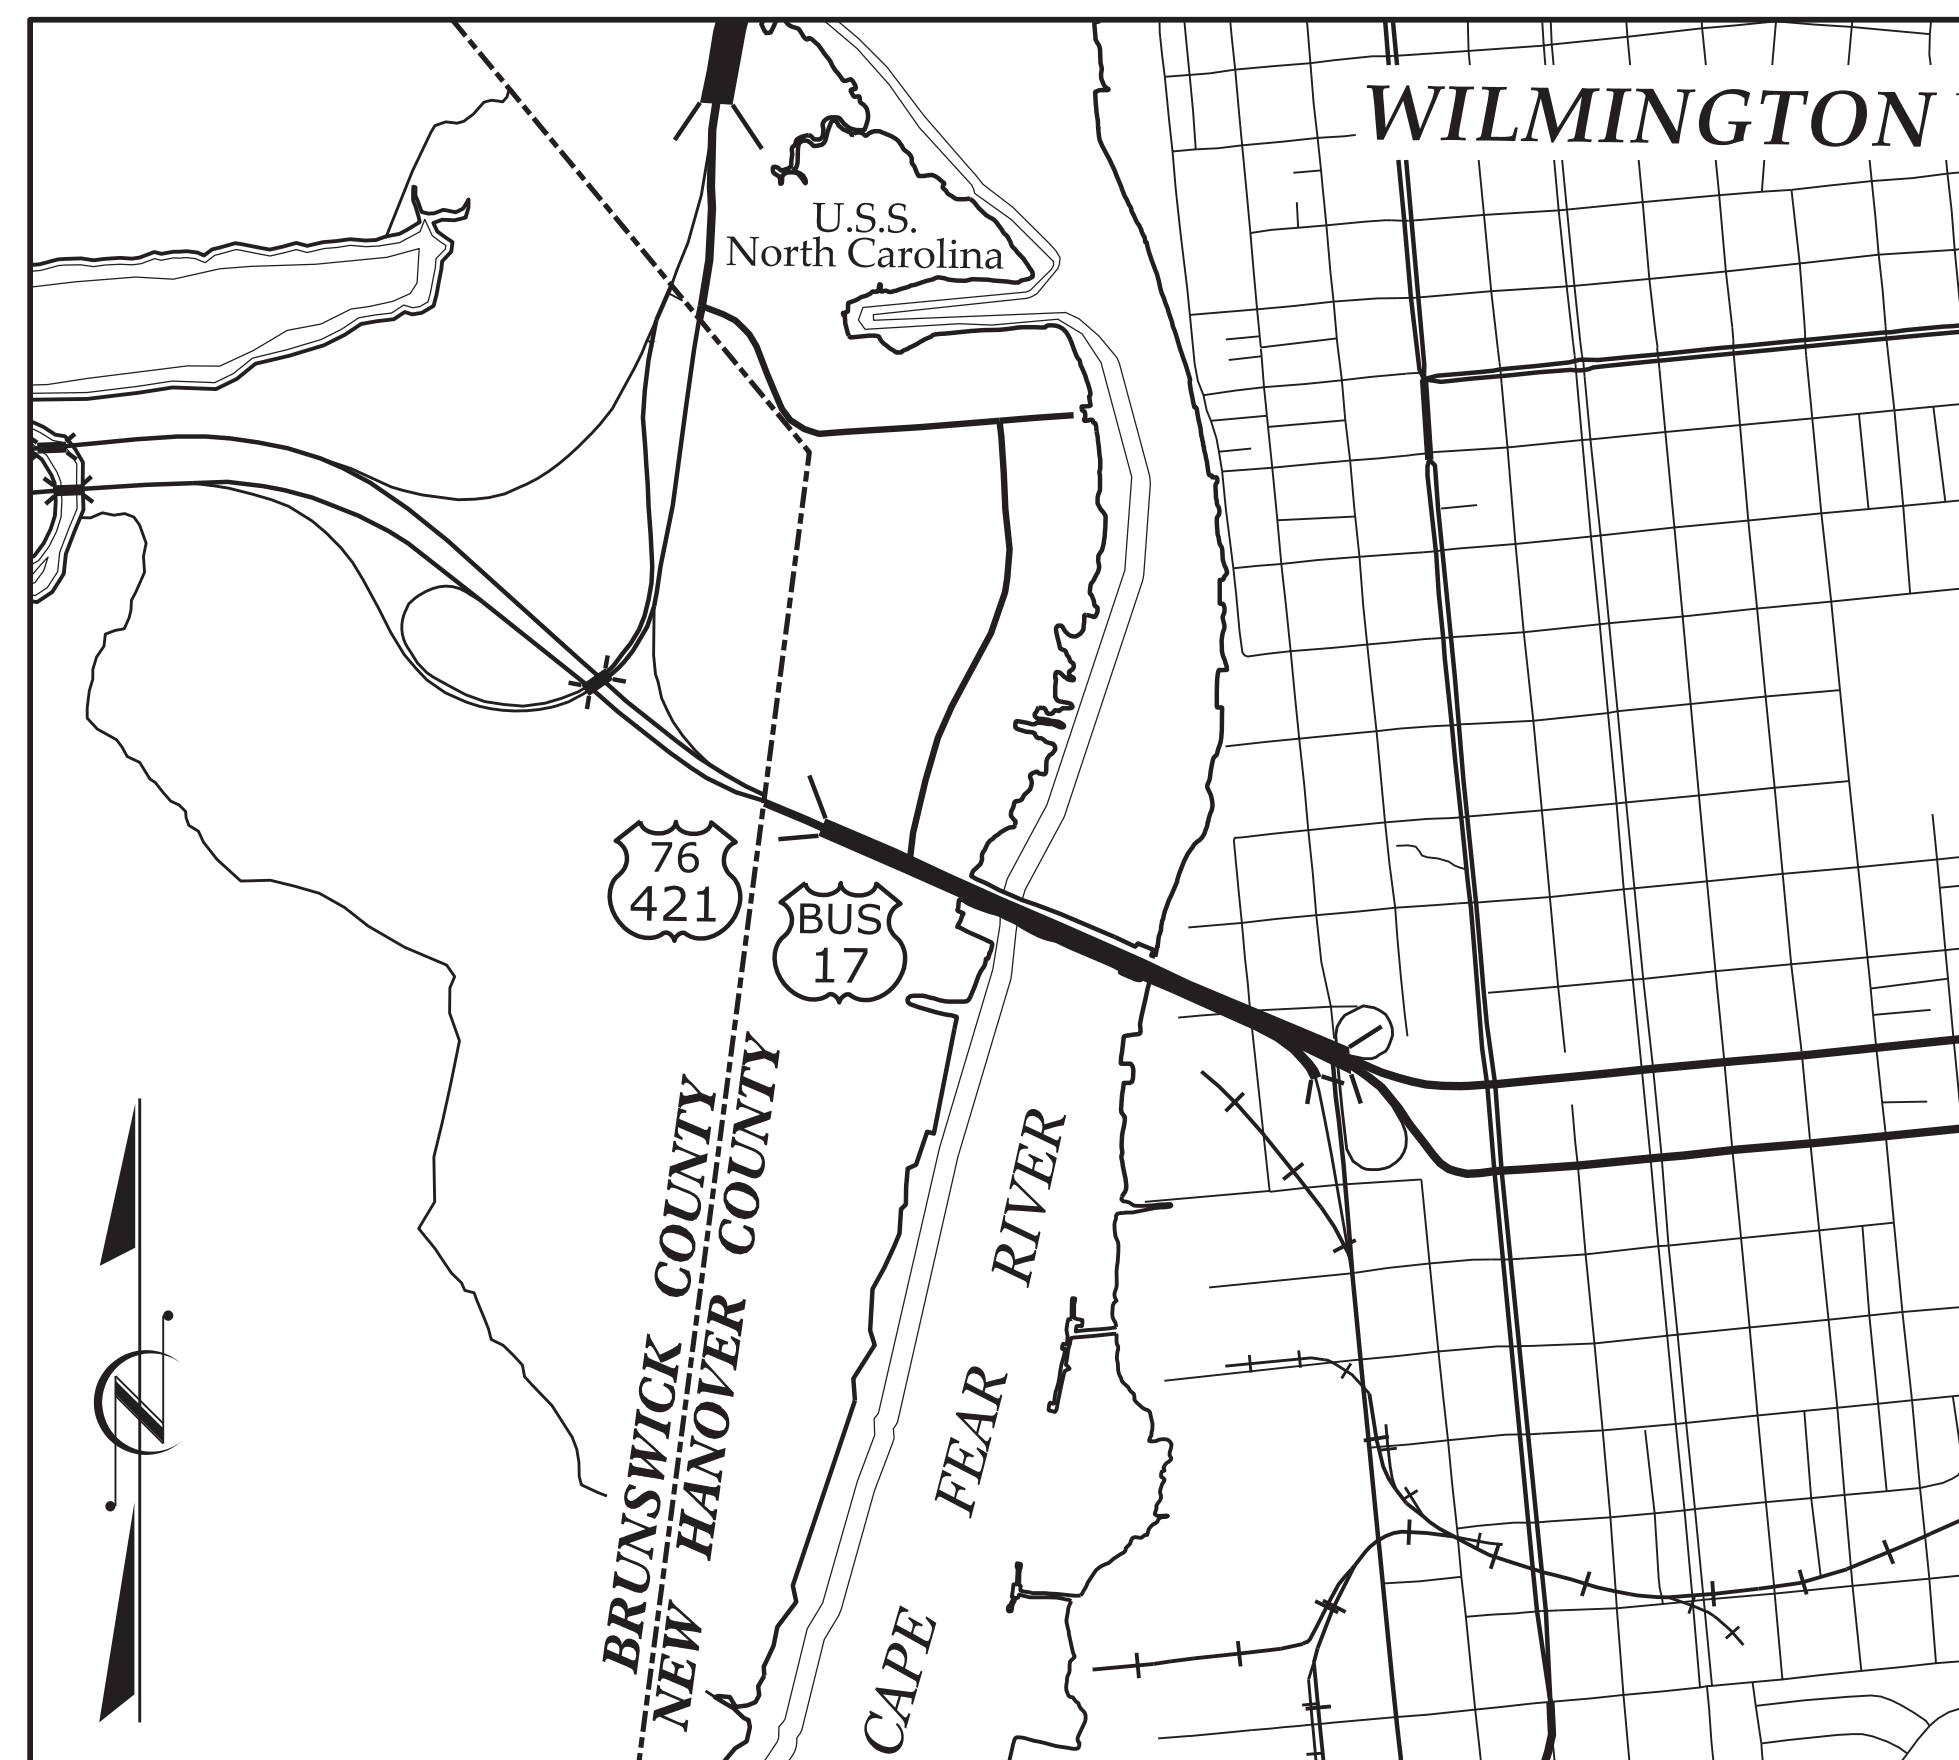

**VICINITY MAP**

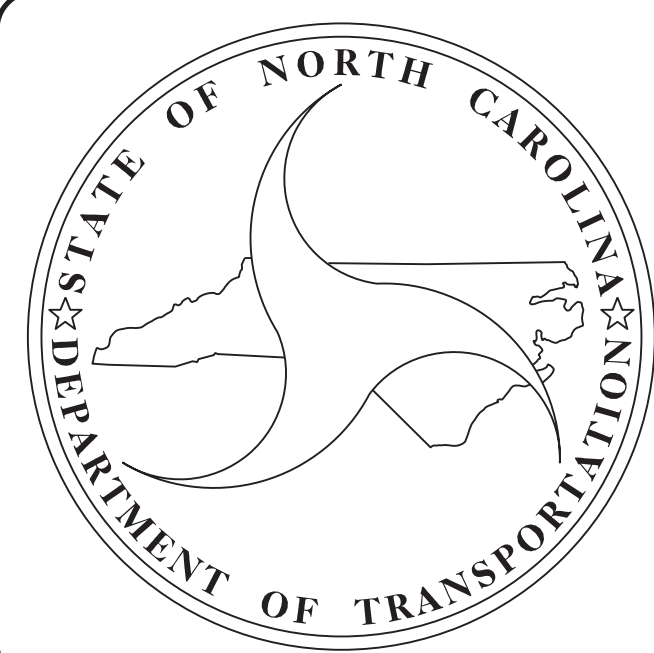

**DESIGN DATA**

**DESIGN DATA**

LENGTH OF STRUCTURE = 0.575 MI

2018 STANDARD SPECIFICATIONS

LETTING DATE:  
FEBRUARY 20, 2018

Prepared for the Office of:

**DIVISION OF HIGHWAYS**  
STRUCTURES MANAGEMENT UNIT  
1000 BIRCH RIDGE DR., RALEIGH, N.C. 27610

Prepared in the Office of:



333 FAYETTEVILLE STREET, SUITE 505  
RALEIGH, NC 27601  
NC LICENSE NO. C-2979

**JASON R. DOUGHTY, PE**  
DESIGN ENGINEER OF RECORD



12/20/2017  
DocuSigned by:  
Jason R. Doughty

DOCUMENT NOT CONSIDERED  
FINAL UNLESS ALL  
SIGNATURES COMPLETED