



UPPER HOUSE - EAST

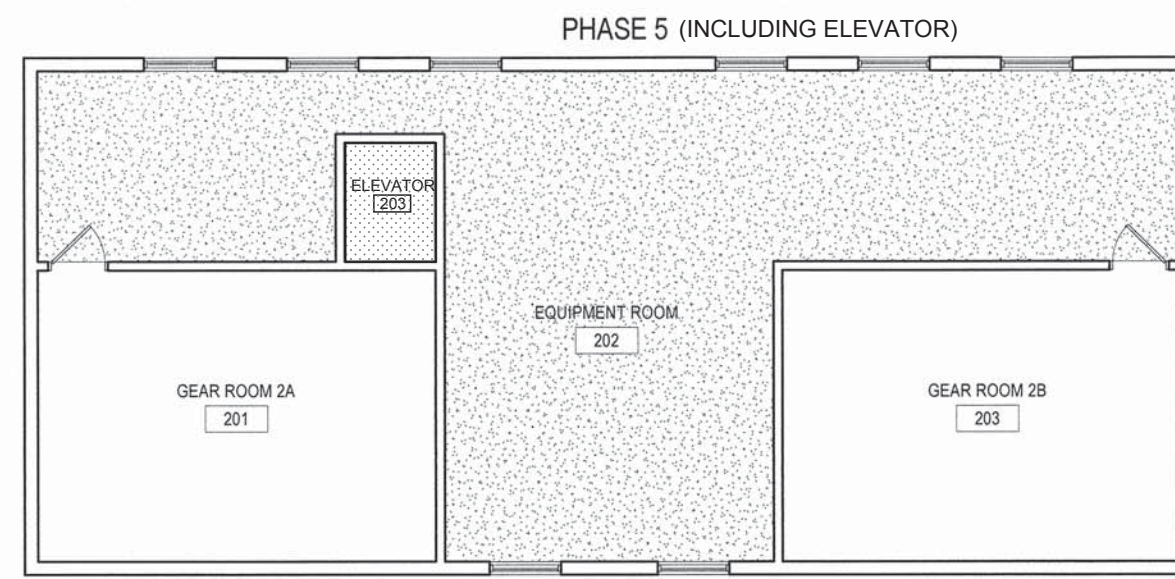

UPPER HOUSE - WEST

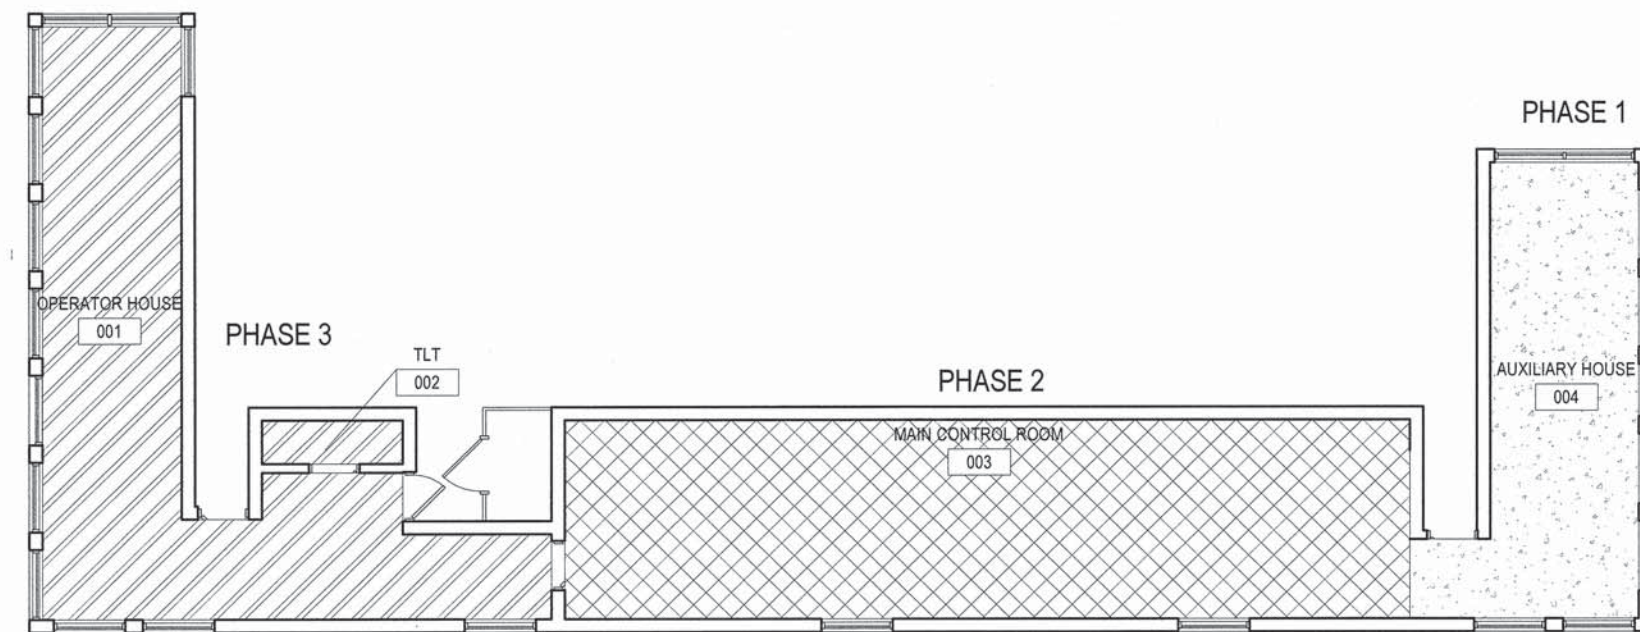

2 PH1 - PHASING PLAN
A1.1 1/8" = 1'-0"


OPERATOR HOUSE

PHASING SCHEDULE


- PHASE 1 - ASBESTOS ABATEMENT
WINDOW REPLACEMENT
INTERIOR WALL CONSTRUCTION
PAINT
FLOOR TILE INSTALLATION
MECHANICAL AND ELECTRICAL EQUIPMENT
ROOF REPLACEMENT
- PHASE 2 - ASBESTOS ABATEMENT
WINDOW REPLACEMENT
INTERIOR WALL CONSTRUCTION
PAINT
FLOOR TILE INSTALLATION
MECHANICAL AND ELECTRICAL EQUIPMENT
- PHASE 3 - ASBESTOS ABATEMENT
WINDOW REPLACEMENT
INTERIOR WALL CONSTRUCTION
PAINT
ACOUSTICAL TILE CEILING INSTALLATION
FLOOR TILE INSTALLATION
CARPET INSTALLATION
MECHANICAL, PLUMBING AND ELECTRICAL EQUIPMENT
- PHASE 4 - WINDOW REPLACEMENT
ELEVATOR REPLACEMENT
- PHASE 5 - WINDOW REPLACEMENT

CONSTRUCTION PHASING GENERAL NOTES


1. THE OWNER WILL OCCUPY THE BUILDING DURING THE ENTIRE PROJECT. CONTRACTOR TO PRESENT A PHASING SCHEDULE TIMELINE TO THE OWNER FOR REVIEW AND APPROVAL PRIOR TO PROCEEDING WITH THE PROJECT. THE CONTRACTOR WILL PROVIDE A MINIMUM OF 5 DAYS OF TIME BETWEEN EACH PHASE FOR THE OWNER TO MOVE FURNISHINGS AND EQUIPMENT FROM EACH AREA.
2. THE CONTRACTOR WILL PROVIDE AND INSTALL PARTITION BARRIERS BETWEEN THE CONSTRUCTION ZONE AND OWNER OCCUPIED AREAS. A DOOR WILL BE PLACED IN THE BARRIER FOR ACCESS.

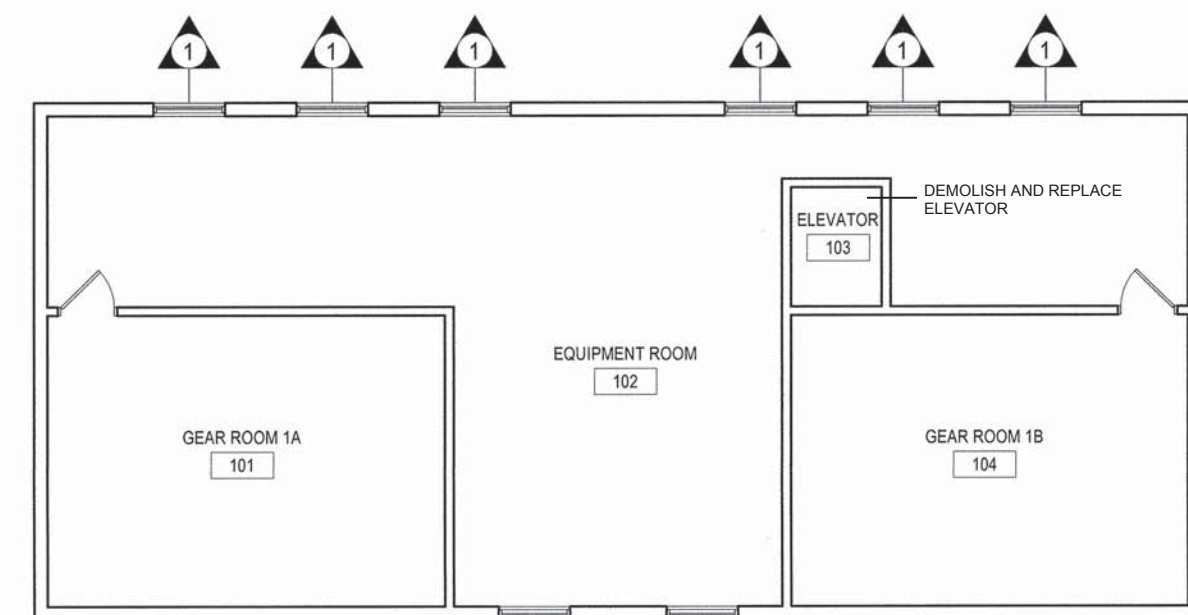

UPPER HOUSE - EAST

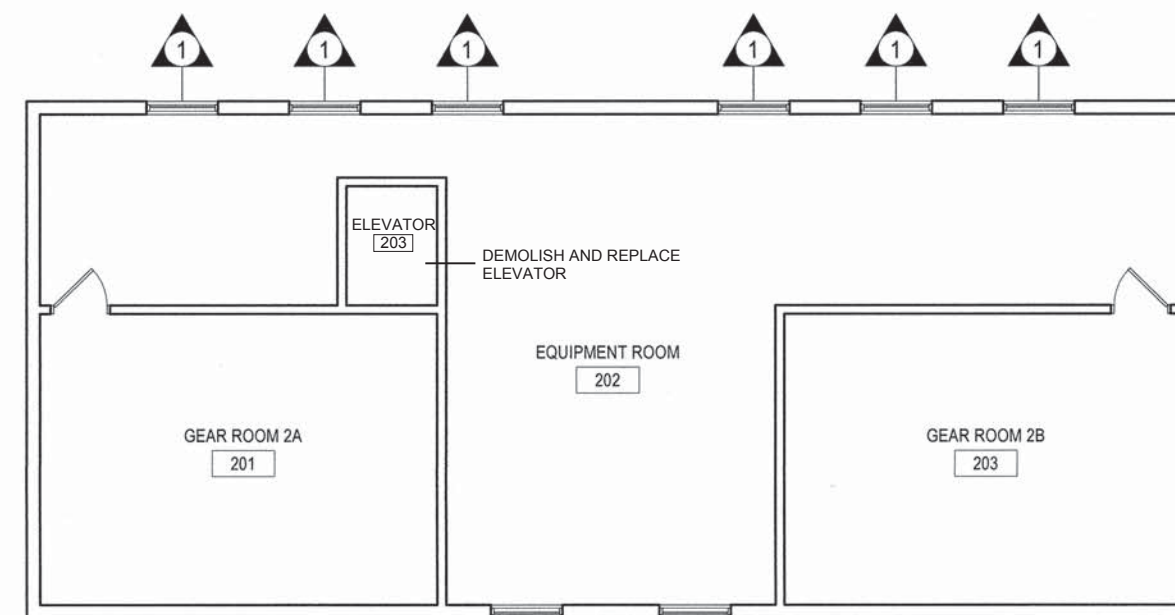

UPPER HOUSE - WEST

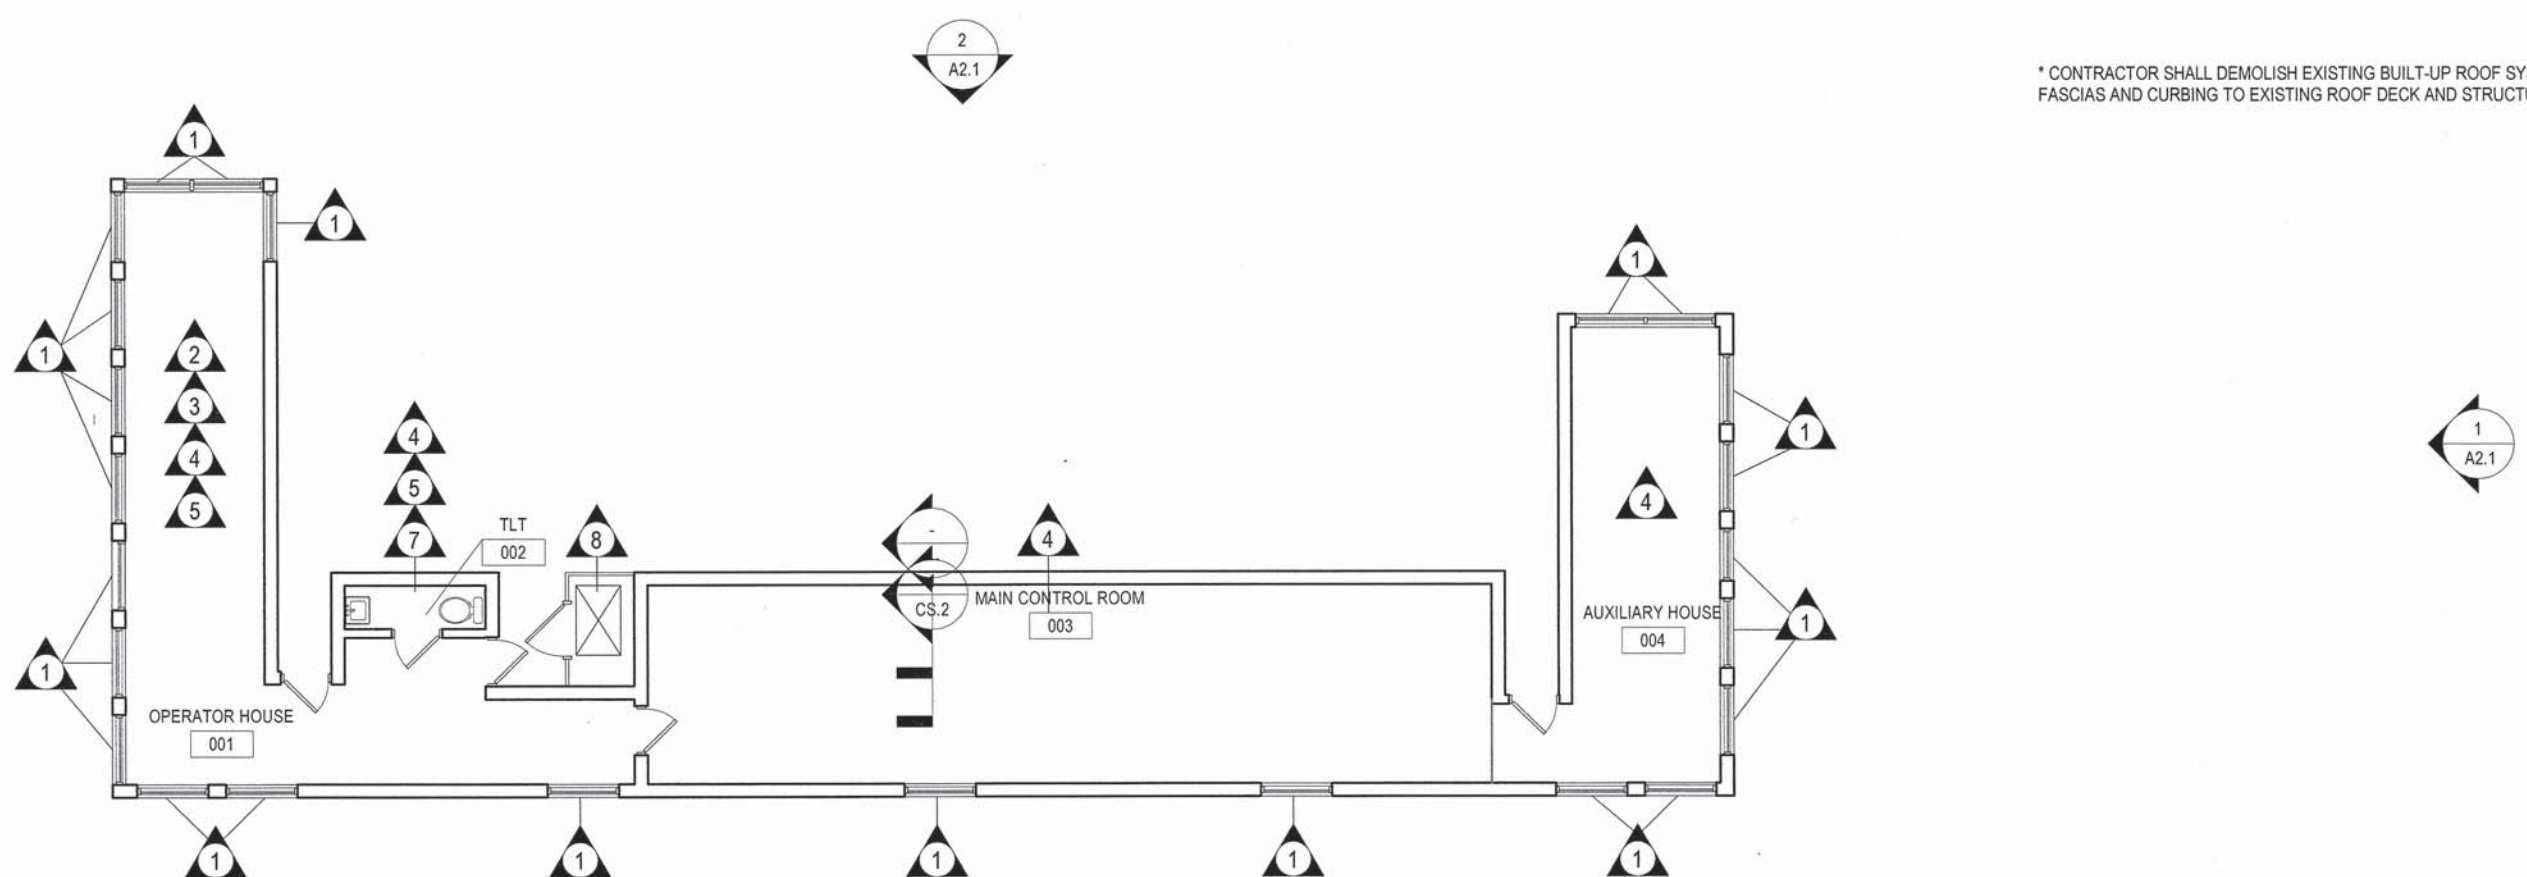

1 DP01 - Demolition Plan
A1.1 1/8" = 1'-0"

OPERATOR HOUSE

* CONTRACTOR SHALL DEMOLISH EXISTING BUILT-UP ROOF SYSTEM, FASCIAS AND CURBING TO EXISTING ROOF DECK AND STRUCTURE

TAG	DEMOLITION NOTE
1	DEMOLISH CARPET
2	DEMOLISH WOOD WALL PANELING INCLUSIVE OF ABATEMENT PROCESS
3	ABATE TRANSITE WALL PANELS AND BATT INSULATION
4	DEMOLISH ACOUSTICAL TILE CEILING ASSEMBLY
5	DEMOLISH FLOOR TILE AND PREPARE TO RECEIVE FLOOR FINISH
7	DEMOLISH ENTIRE ELEVATOR ASSEMBLY AND ELEVATOR GEAR ON MEZZANINE OF UPPER HOUSE

100% CONSTRUCTION DOCUMENTS

ALL REPORTS, PLANS, SPECIFICATIONS AND COMPUTER FILES RELATED TO THIS PROJECT ARE THE PROPERTY OF CRABTREE, ROHRBAUGH & ASSOCIATES. CRABTREE, ROHRBAUGH & ASSOCIATES RESERVE ALL COPYRIGHT, PATENT AND OTHER RESERVED RIGHTS INCLUDING THE COPYRIGHT THEREIN. REPRODUCTION OF THE MATERIAL HEREON OR SUBSTANTIAL USE WITHOUT WRITTEN PERMISSION OF CRABTREE, ROHRBAUGH & ASSOCIATES VIOLATES THE COPYRIGHT LAWS OF THE UNITED STATES AND WILL BE SUBJECT TO LEGAL PROSECUTION. © CRABTREE, ROHRBAUGH & ASSOCIATES, INC. 2017

NO.	DATE	NAME	DESCRIPTION OF CHANGES

REVISIONS

NO.	DATE	NAME	DESCRIPTION OF CHANGES

CRABTREE ROHRBAUGH & ASSOCIATES - ARCHITECTS
 401 EAST WINDING HILL ROAD
 MECHANICSBURG PA 17055
 717-458-0272 FAX 717-458-0047

250 WEST MAIN STREET, SUITE 200
 CHARLOTTEVILLE VA 22902
 434-975-7262 FAX 434-975-7263
www.cra-architects.com

RENOVATIONS TO
CAPE FEAR RIVER MEMORIAL LIFT BRIDGE
 NORTH CAROLINA DEPT. OF TRANSPORTATION



OVERALL PHASING AND DEMOLITION PLAN
 PROJECT 15BPR.15
 FILENAME: A1.1
 DATE: