
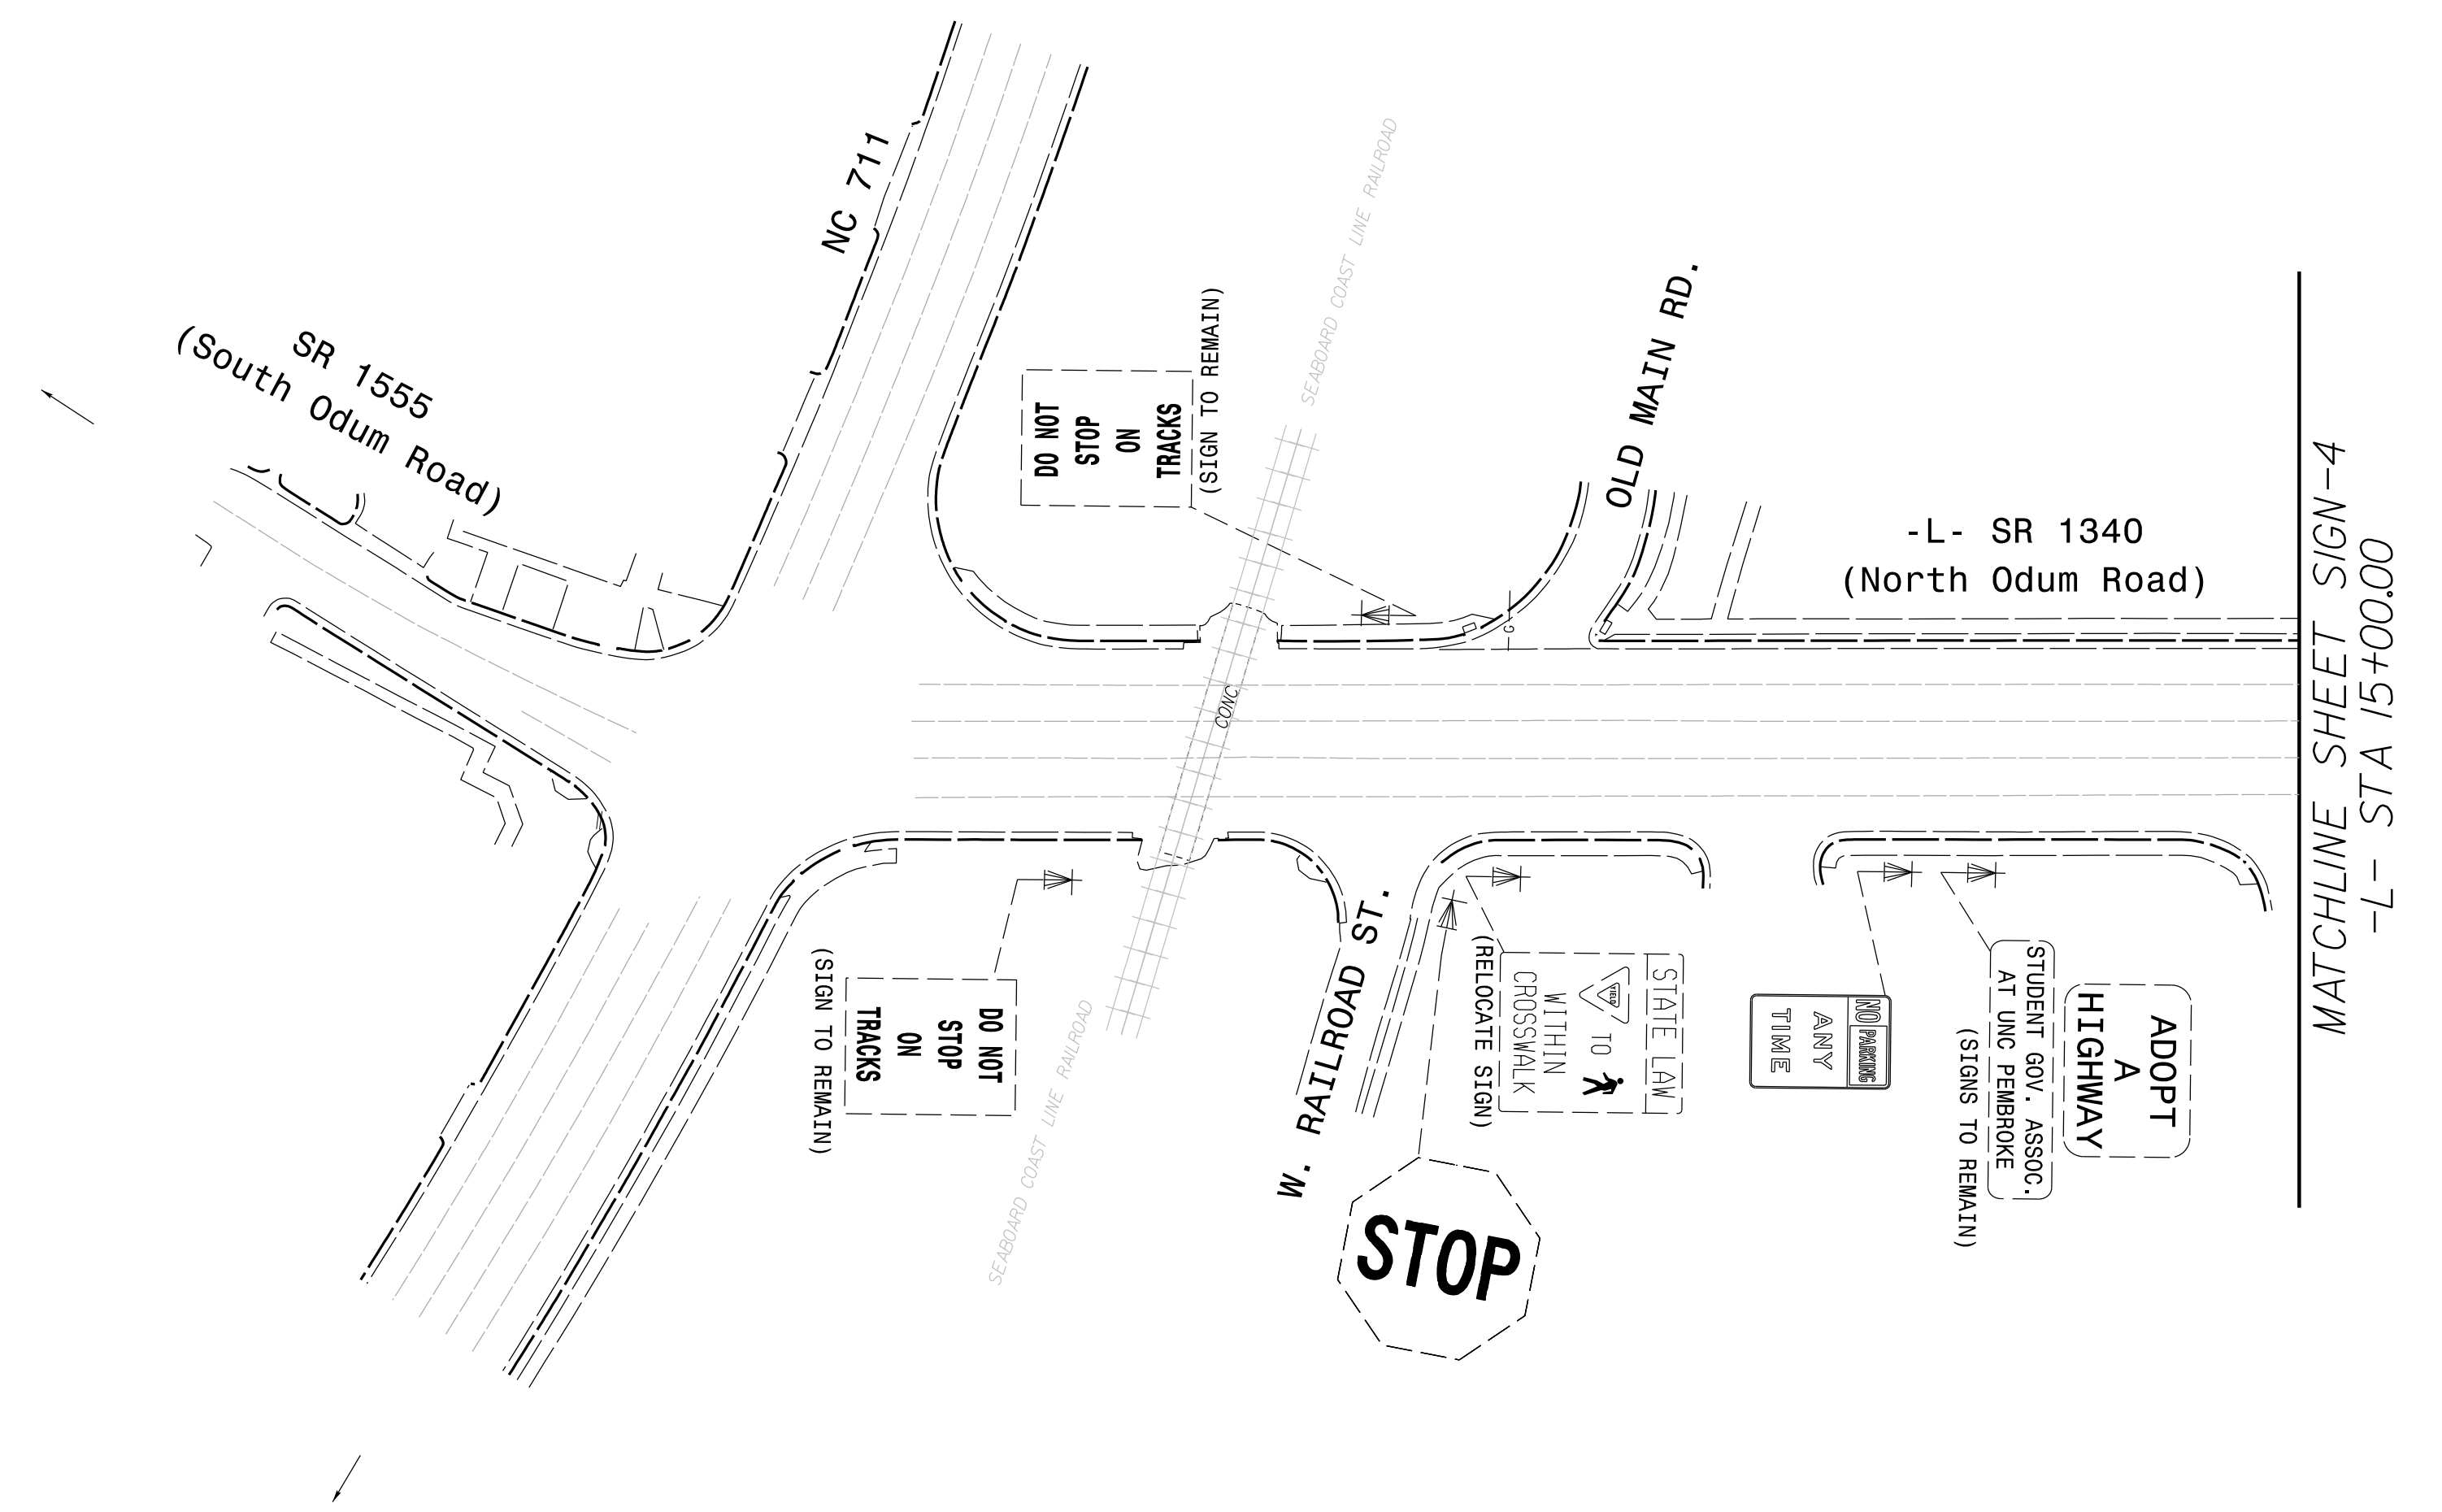


TIP NO.	SHEET NO.
U-5925	SIGN-3
APPROVED: <i>William J. Hamilton</i> <small>DocuSigned by: A35600704848484</small>	
DATE: 11/28/2017	
	
DOCUMENT NOT CONSIDERED FINAL UNLESS ALL SIGNATURES COMPLETED	



11/28/2017
I:\Signing\U5925_Sign03.dgn
Ramey Kemp, Inc.

Prepared in the offices of:



RAMEY KEMP & ASSOCIATES, INC.
 Transportation Engineers
 9808 Falmington Place, Suite 100
 Raleigh, North Carolina 27605
 919-872-2115 / 919-872-4416 Fax
 www.rameykemp.com

**EXISTING
SIGNING
DETAIL**