


SIGNAL COMMUNICATIONS- SYSTEM 1

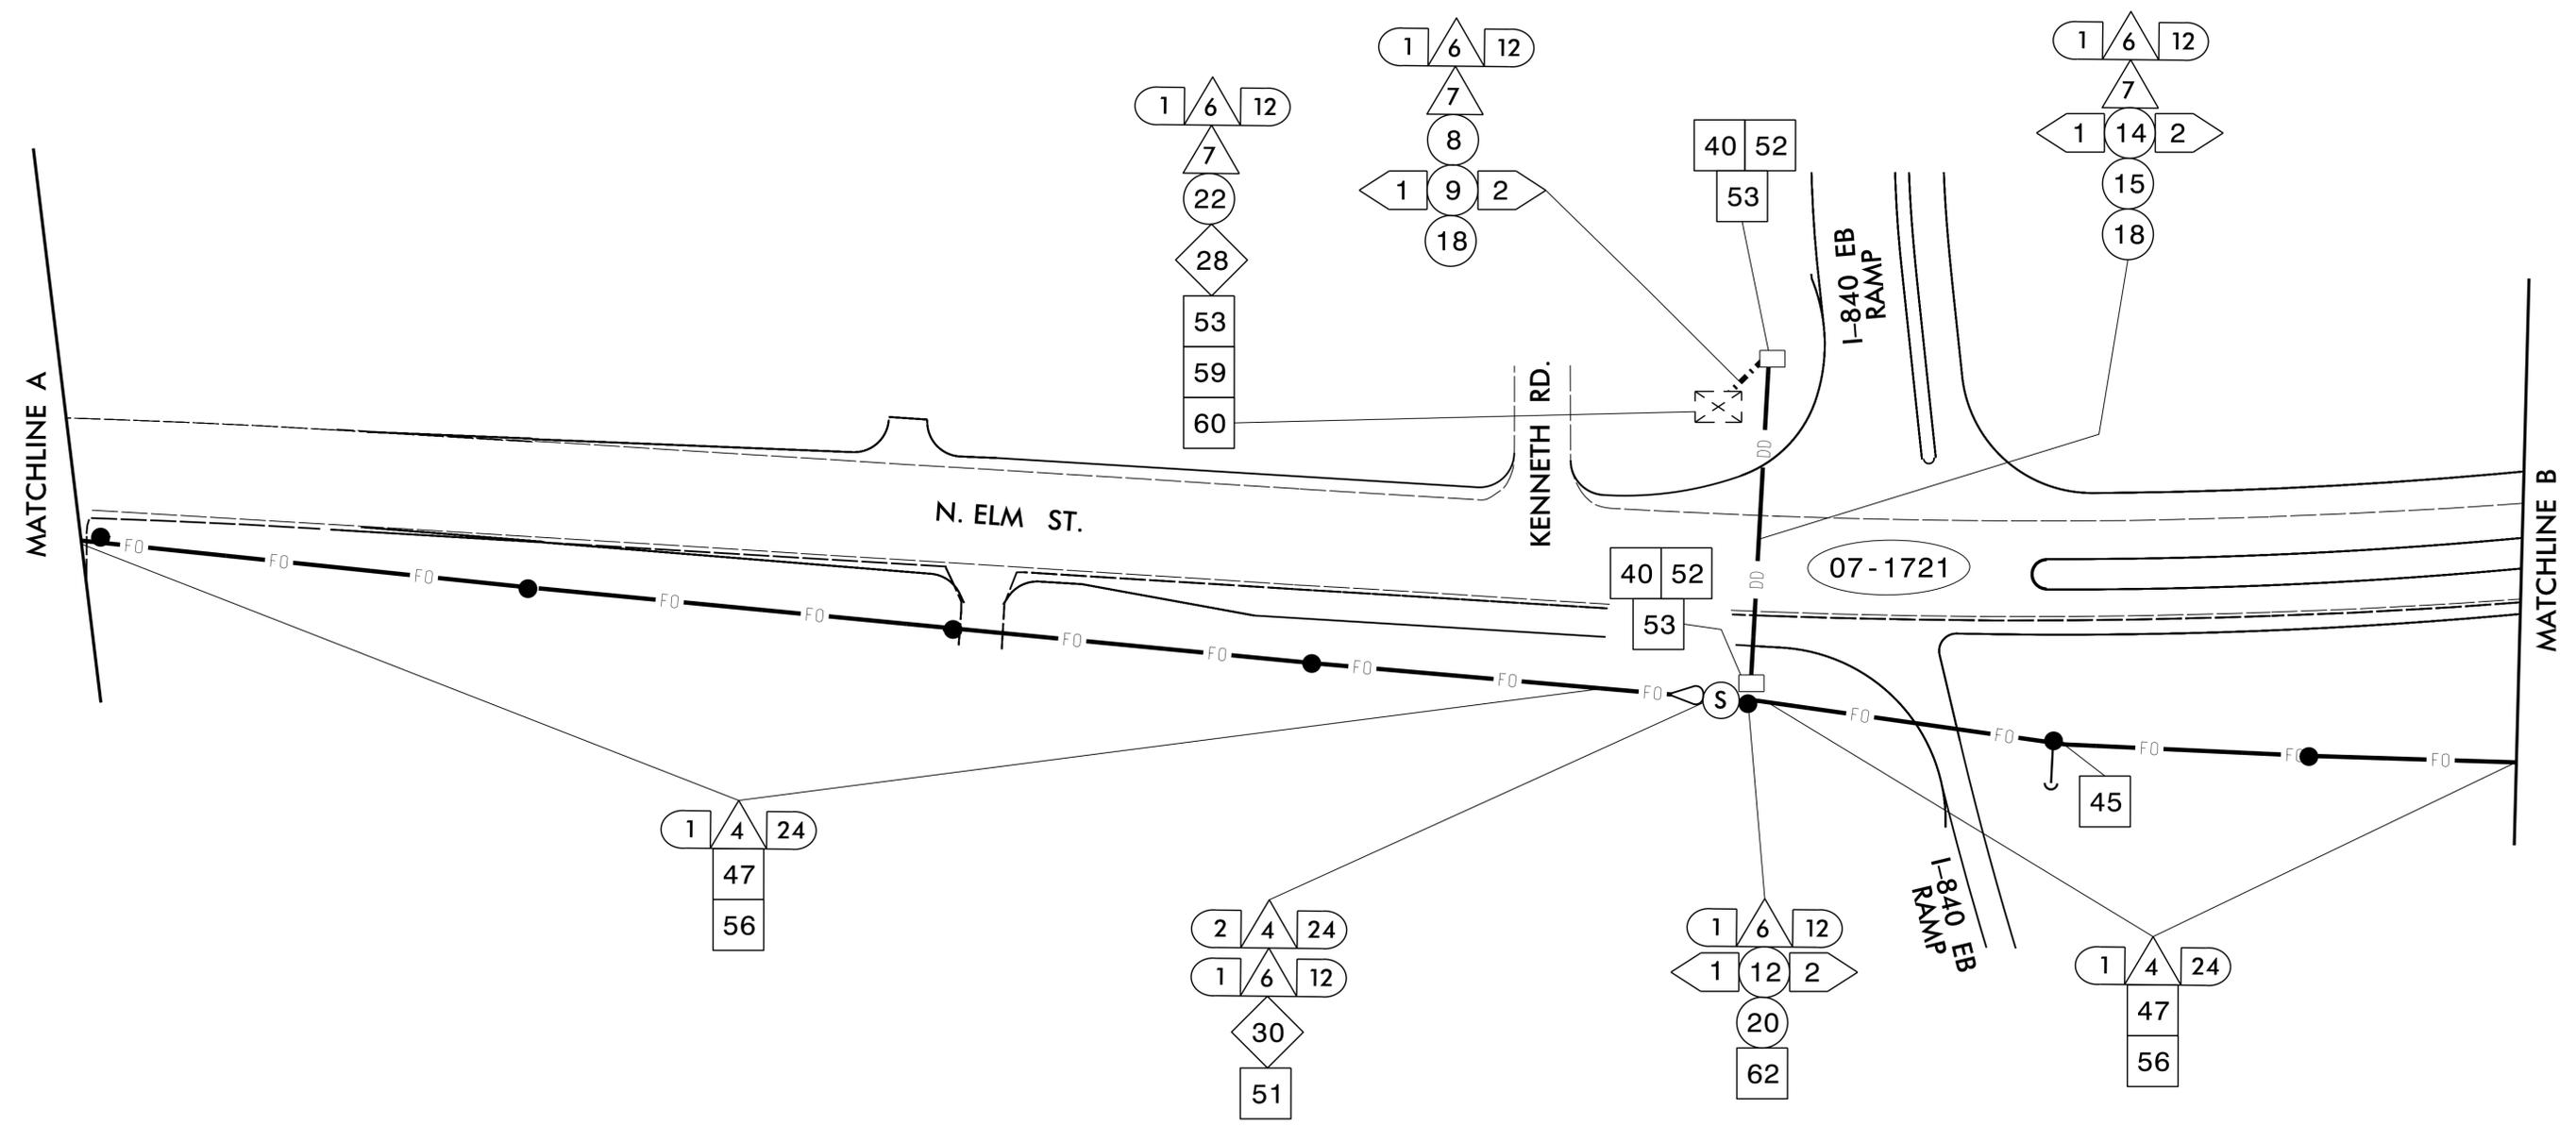


GENERAL NOTES:

1) FIVE (5) DAYS PRIOR TO BEGINNING WORK ON THE SIGNAL SYSTEM COMMUNICATIONS CABLE, CONTACT THE CITY OF GREENSBORO SIGNAL SYSTEM COORDINATOR, DALE MCCRAW, AT (336) 552-5984 TO ARRANGE FOR THE CITY OF GREENSBORO TO PROGRAM THE NEW FIELD ETHERNET SWITCHES WITH THE NECESSARY NETWORK CONFIGURATION DATA, INCLUDING BUT NOT LIMITED TO: THE PROJECT IP ADDRESS, DEFAULT GATEWAY, SUBNET MASK AND VLAN ID INFORMATION. NOTIFY THE CITY SIGNAL SYSTEM COORDINATOR AFTER ALL WORK HAS BEEN PERFORMED TO ENSURE THAT ALL FIBER CIRCUITS ARE FUNCTIONING PROPERLY. WORK IS NOT COMPLETE UNTIL THE SIGNAL SYSTEM IS BACK UP AND OPERATIONAL.

2) ALL ATTACHMENT POINTS ARE 40" BELOW POWER, FRONT SIDE OF POLE, UNLESS OTHERWISE NOTED.

TMP PHASE 1

**DOCUMENT NOT CONSIDERED FINAL
UNLESS ALL SIGNATURES COMPLETED**

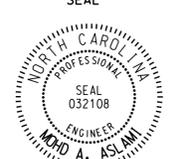 <small>750 N. Greenfield Pkwy., Garner, NC 27529</small>	<p>COMMUNICATIONS CABLE ROUTING PLANS</p> <p>DIVISION 07 GUILFORD CO.</p>		<p>SEAL</p> 									
	<p>PLAN DATE: OCTOBER 2017</p> <p>PREPARED BY: H. T. BERGGREN</p>		<p>REVIEWED BY: <i>N. Avery</i></p> <p>REVIEWED BY: 09F50H4CBED3443</p>									
<p>SCALE</p> <p>0</p> <p>1" = 50'</p>	<table border="1" style="width: 100%; border-collapse: collapse;"> <thead> <tr> <th>REVISIONS</th> <th>INIT.</th> <th>DATE</th> </tr> </thead> <tbody> <tr> <td> </td> <td> </td> <td> </td> </tr> <tr> <td> </td> <td> </td> <td> </td> </tr> </tbody> </table>		REVISIONS	INIT.	DATE							<p>DocuSigned by: <i>Mohid Aslam</i></p> <p>10/23/2017</p> <p>DATE</p>
REVISIONS	INIT.	DATE										