


SIGNAL COMMUNICATIONS- SYSTEM 2

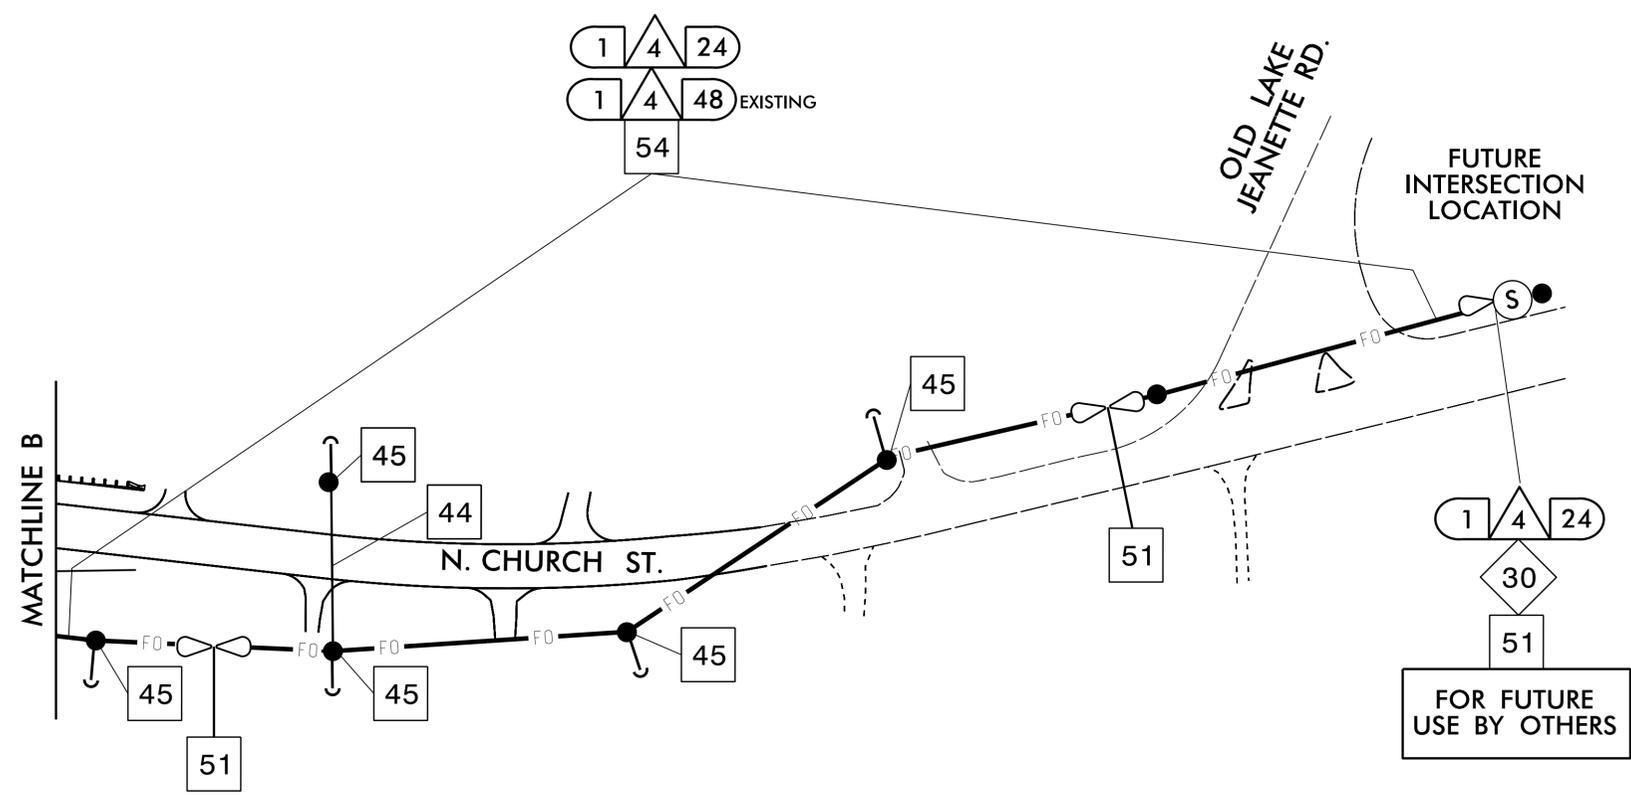

GENERAL NOTE:

1) FIVE (5) DAYS PRIOR TO BEGINNING WORK ON THE SIGNAL SYSTEM COMMUNICATIONS CABLE, CONTACT THE CITY OF GREENSBORO SIGNAL SYSTEM COORDINATOR, DALE MCCRAW, AT (336) 552-5984 TO ARRANGE FOR THE CITY OF GREENSBORO TO PROGRAM THE NEW FIELD ETHERNET SWITCHES WITH THE NECESSARY NETWORK CONFIGURATION DATA, INCLUDING BUT NOT LIMITED TO: THE PROJECT IP ADDRESS, DEFAULT GATEWAY, SUBNET MASK AND VLAN ID INFORMATION. NOTIFY THE CITY SIGNAL SYSTEM COORDINATOR AFTER ALL WORK HAS BEEN PERFORMED TO ENSURE THAT ALL FIBER CIRCUITS ARE FUNCTIONING PROPERLY. WORK IS NOT COMPLETE UNTIL THE SIGNAL SYSTEM IS BACK UP AND OPERATIONAL.

TMP PHASE 1

**DOCUMENT NOT CONSIDERED FINAL
UNLESS ALL SIGNATURES COMPLETED**

| | | | | | | | | |
|---|--|---|--|-------|------|--|--|--|
|  <small>750 N. Greenfield Pkwy., Garner, NC 27529</small> | <p>COMMUNICATIONS CABLE ROUTING PLANS</p> <p>DIVISION 07 GUILFORD CO. <small>DocuSigned by: GREENSBORO</small></p> <p>PLAN DATE: OCTOBER 2017 REVIEWED BY: <i>N. Avery</i></p> <p>PREPARED BY: H. T. BERGGREN REVIEWED BY: <small>99F5046CBED3443</small></p> |  <small>SEAL 032108</small> MOHD A. ASLAM <small>ENGINEER</small> | | | | | | |
|  | <p>SCALE</p> <p>0</p> <p>1' = 50'</p> | <p>REVISIONS</p> <table border="1" style="width: 100%; border-collapse: collapse;"> <tr> <td style="width: 80%;"></td> <td style="width: 10%;">INIT.</td> <td style="width: 10%;">DATE</td> </tr> <tr> <td> </td> <td> </td> <td> </td> </tr> </table> <p style="font-size: small;">DocuSigned by: <i>Mohd Aslam</i> 10/23/2017</p> | | INIT. | DATE | | | |
| | INIT. | DATE | | | | | | |
| | | | | | | | | |