


SIGNAL COMMUNICATIONS- SYSTEM 3

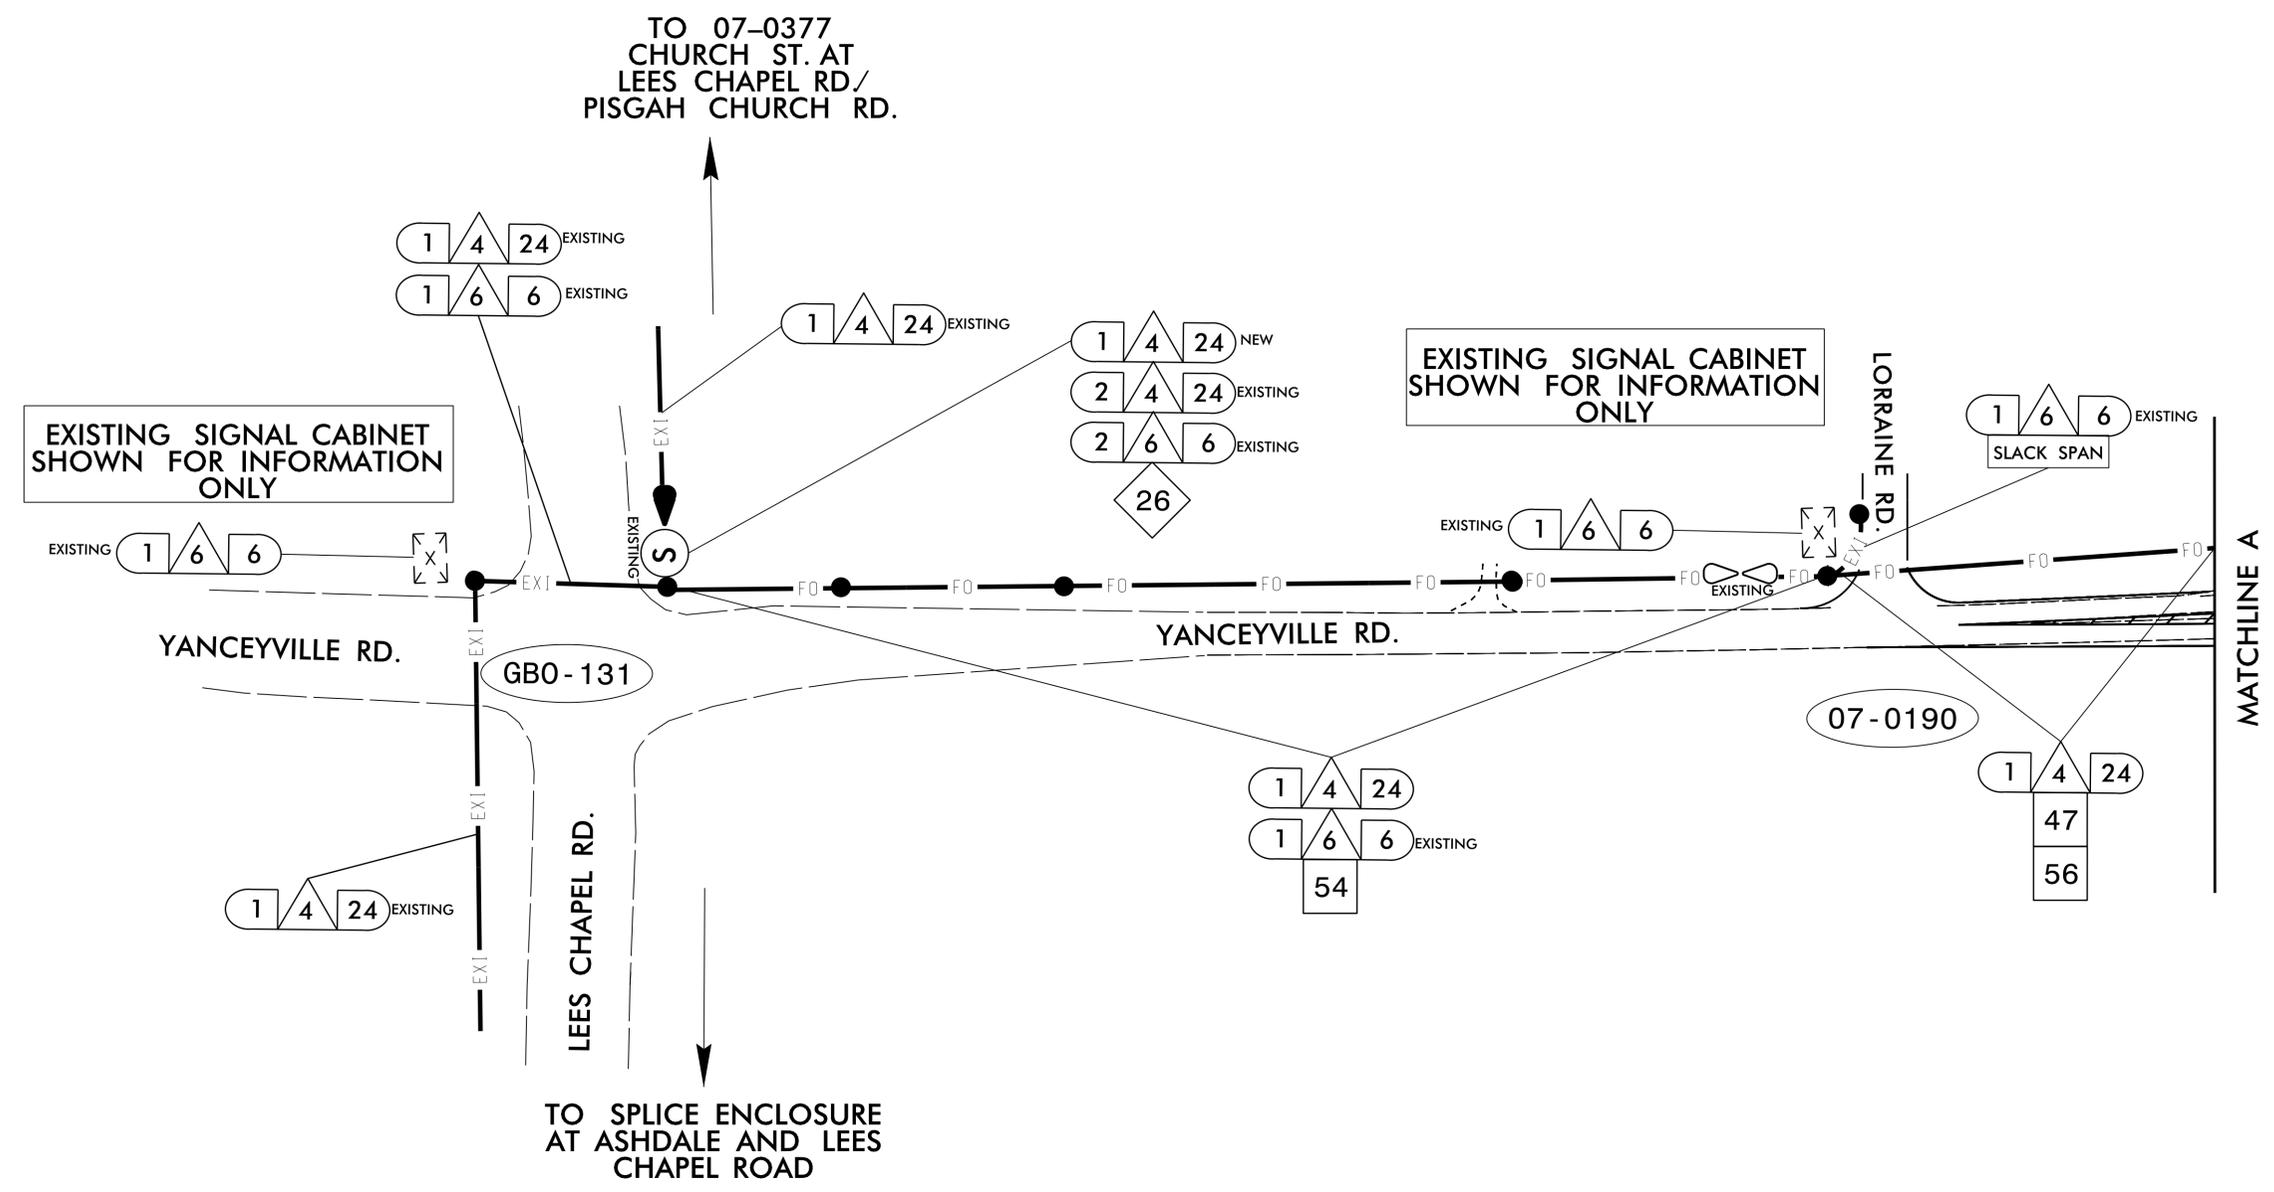

1) FIVE (5) DAYS PRIOR TO BEGINNING WORK ON THE SIGNAL SYSTEM COMMUNICATIONS CABLE, CONTACT THE CITY OF GREENSBORO SIGNAL SYSTEM COORDINATOR, DALE MCCRAW, AT (336) 552-5984 TO ARRANGE FOR THE CITY OF GREENSBORO TO PROGRAM THE NEW FIELD ETHERNET SWITCHES WITH THE NECESSARY NETWORK CONFIGURATION DATA, INCLUDING BUT NOT LIMITED TO: THE PROJECT IP ADDRESS, DEFAULT GATEWAY, SUBNET MASK AND VLAN ID INFORMATION. NOTIFY THE CITY SIGNAL SYSTEM COORDINATOR AFTER ALL WORK HAS BEEN PERFORMED TO ENSURE THAT ALL FIBER CIRCUITS ARE FUNCTIONING PROPERLY. WORK IS NOT COMPLETE UNTIL THE SIGNAL SYSTEM IS BACK UP AND OPERATIONAL.

2) ALL ATTACHMENT POINTS ARE 40" BELOW POWER, FRONT SIDE OF POLE, UNLESS OTHERWISE NOTED.

TMP PHASE 1

DOCUMENT NOT CONSIDERED FINAL UNLESS ALL SIGNATURES COMPLETED

 Prepared in the Offices of: 750 N. Greenfield Pkwy., Garner, NC 27529	COMMUNICATIONS CABLE ROUTING PLANS DIVISION 07 GUILFORD CO. GREENSBORO		SEAL  MOHD A. ASLAM ENGINEER 10/23/2017 DATE
	PLAN DATE: OCTOBER 2017 PREPARED BY: H. T. BERGGREN REVISIONS: _____ INIT.: _____ DATE: _____	REVIEWED BY: N. Avery REVIEWED BY: 09F5094C8ED3443 REVISIONS: _____ INIT.: _____ DATE: _____	