
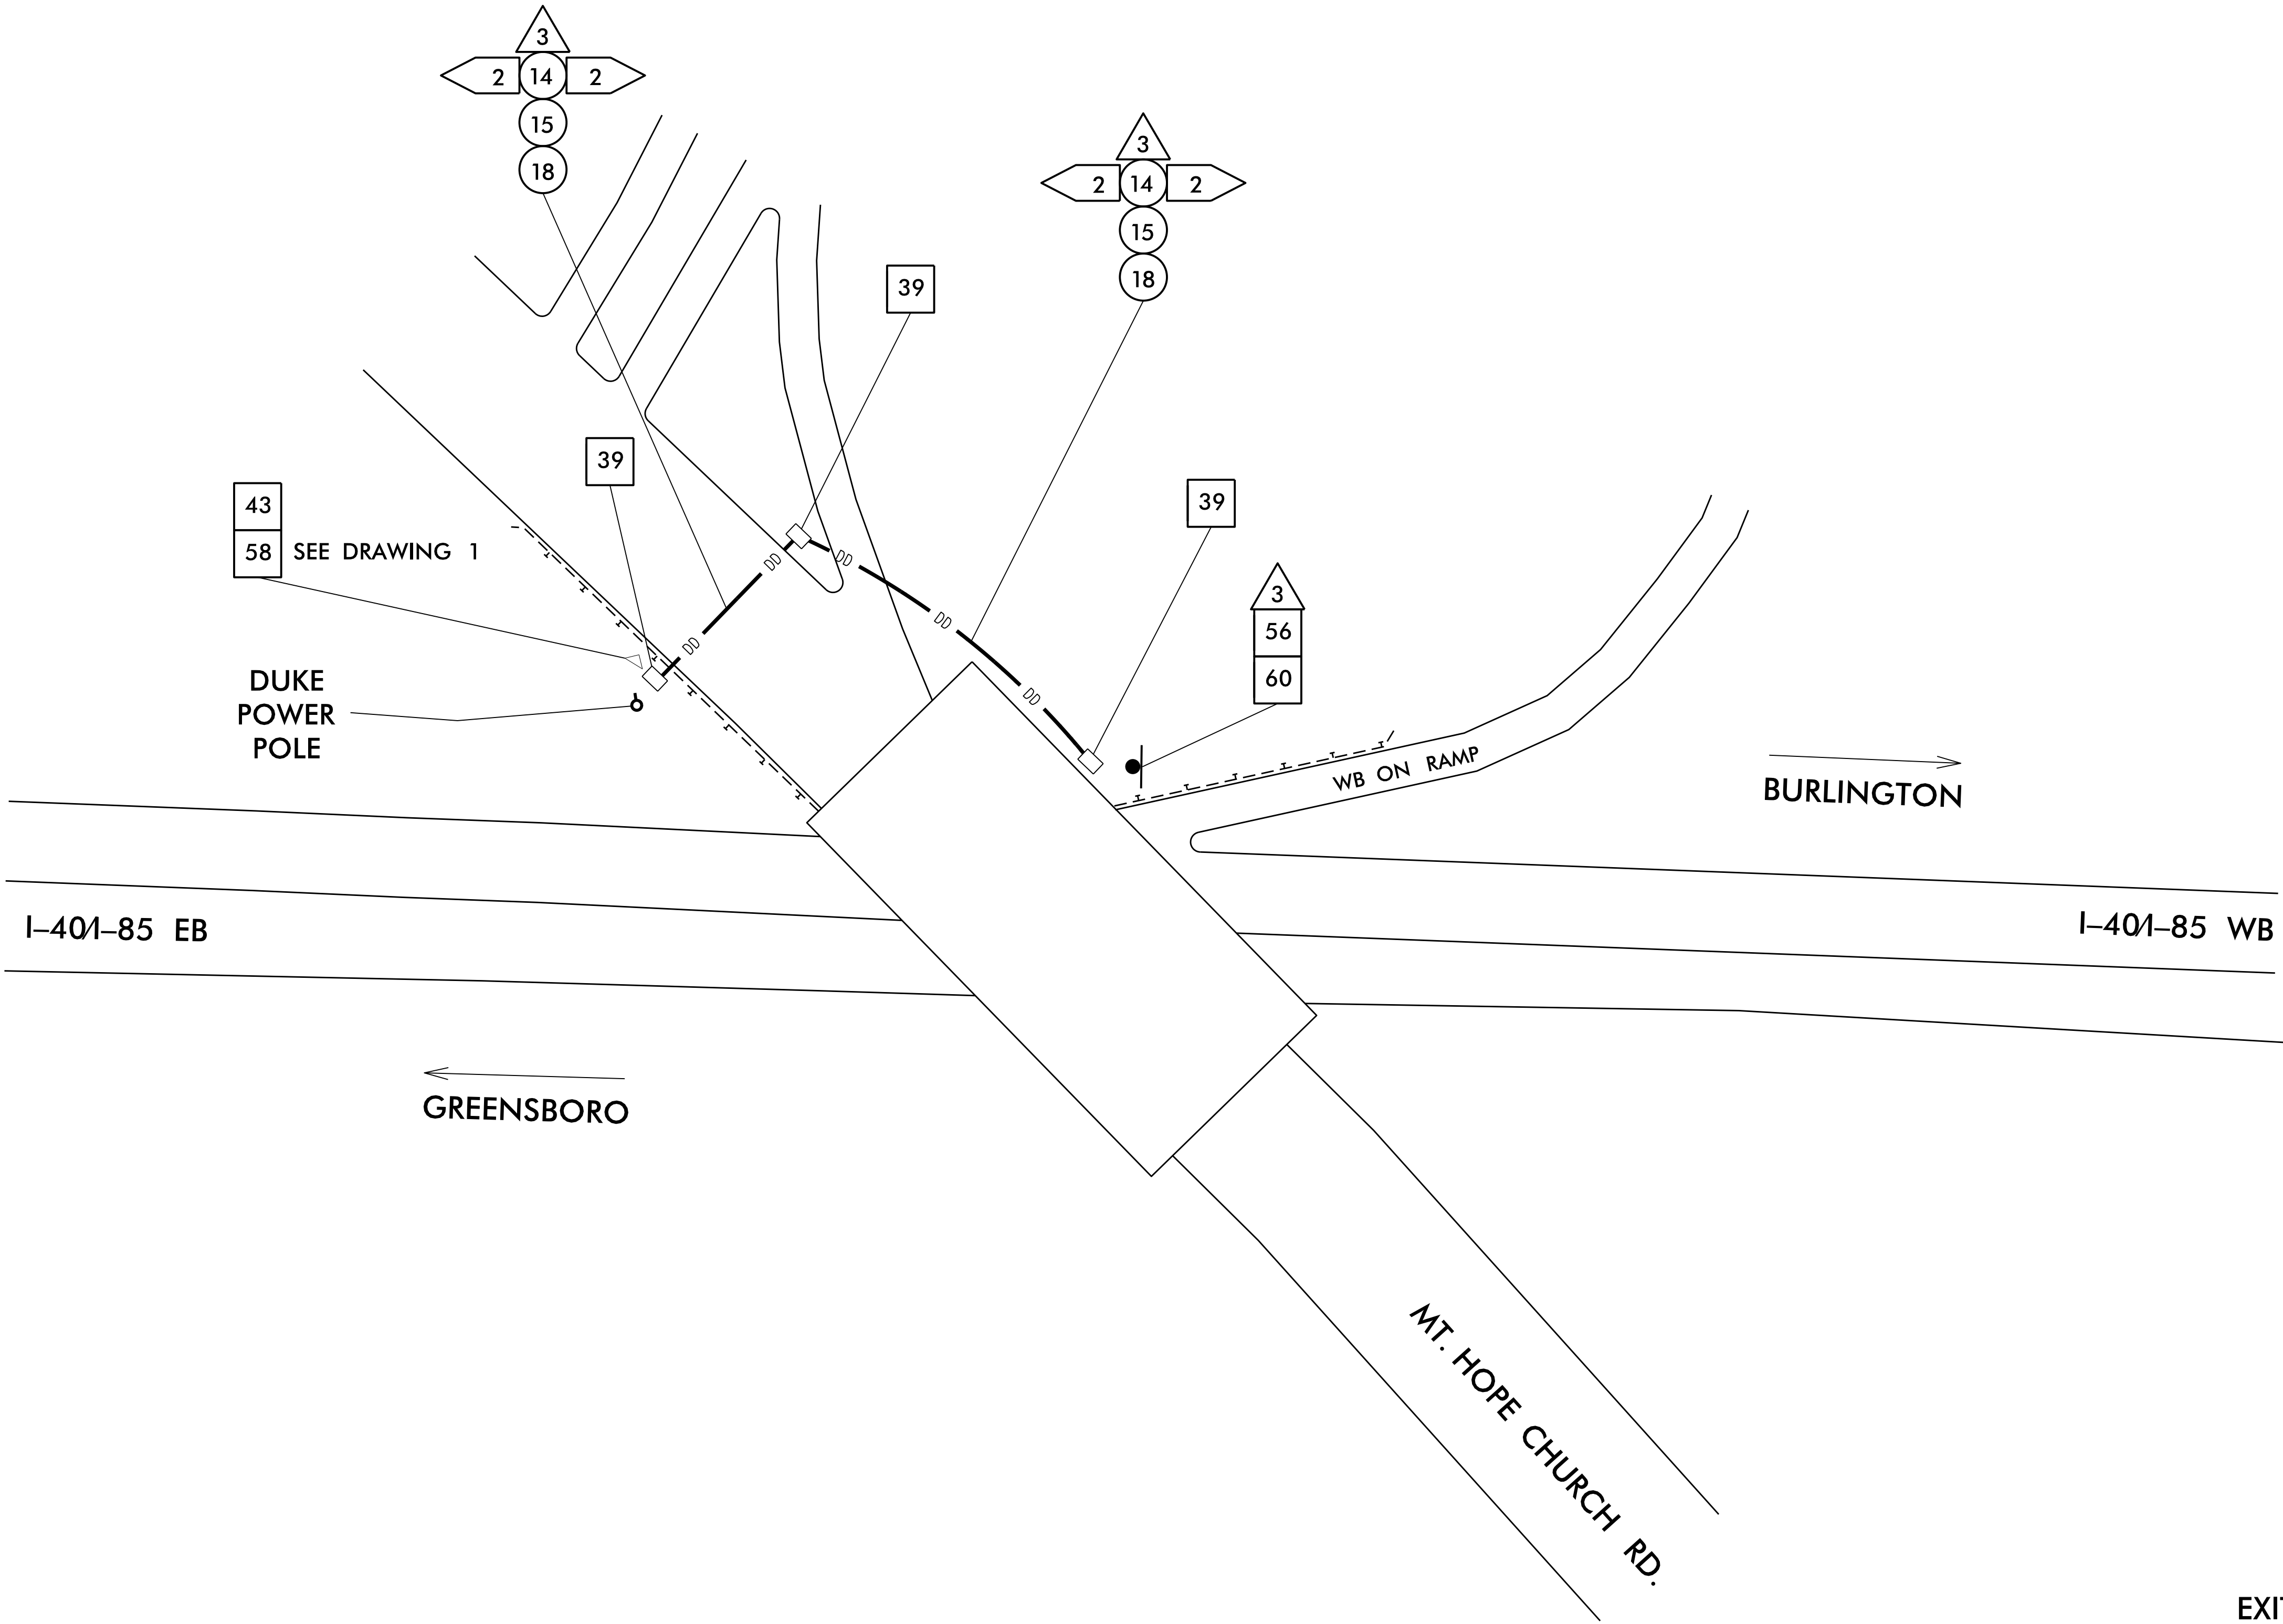



APPROXIMATE GPS COORDINATES
N 36 03.568 W 79 39.665

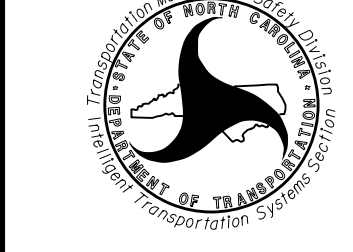

NOTES

1. INSTALL SERVICE PEDESTAL TWENTY (20') FROM EXISTING DUKE ENERGY POWER POLE AND SIX (6') BEHIND EXISTING GUARDRAIL.
2. MOUNT NEW EQUIPMENT CABINET DISCONNECT ON EXISTING SIGN STRUCTURE.
3. INSTALL NEW GROUNDING SYSTEM AS DESCRIBED ON SHEET ITS-6A AND AS DESCRIBED IN THE PROJECT SPECIAL PROVISIONS.
4. INSTALL DEPARTMENT FURNISHED CELLULAR MODEM IN EQUIPMENT CABINET TO BE INSTALLED BY OTHERS.
5. INTEGRATE CENTER TO FIELD COMMUNICATIONS AT THE TRTMC.

Prepared in the Offices of:		SEAL	
			
750 N. Greenfield Pkwy., Garner, NC 27529		NORTH CAROLINA PROFESSIONAL ENGINEER SEAL 031636	
SCALE		DATE	
0		11/14/2017	
A/B		SIGNATURE	
		DATE	
		CADD Filename:	

DIVISION 07	GUILFORD CO.	GREENSBORO
PLAN DATE:	NOVEMBER 2017	REVIEWED BY: P.P. MARAK, PE
PREPARED BY:	G.A. GREEN	REVIEWED BY: M.A. ASLANI, PE
REVISIONS	INIT.	DATE