


APPROXIMATE GPS COORDINATES
N 36 04.350 W 79 56.135

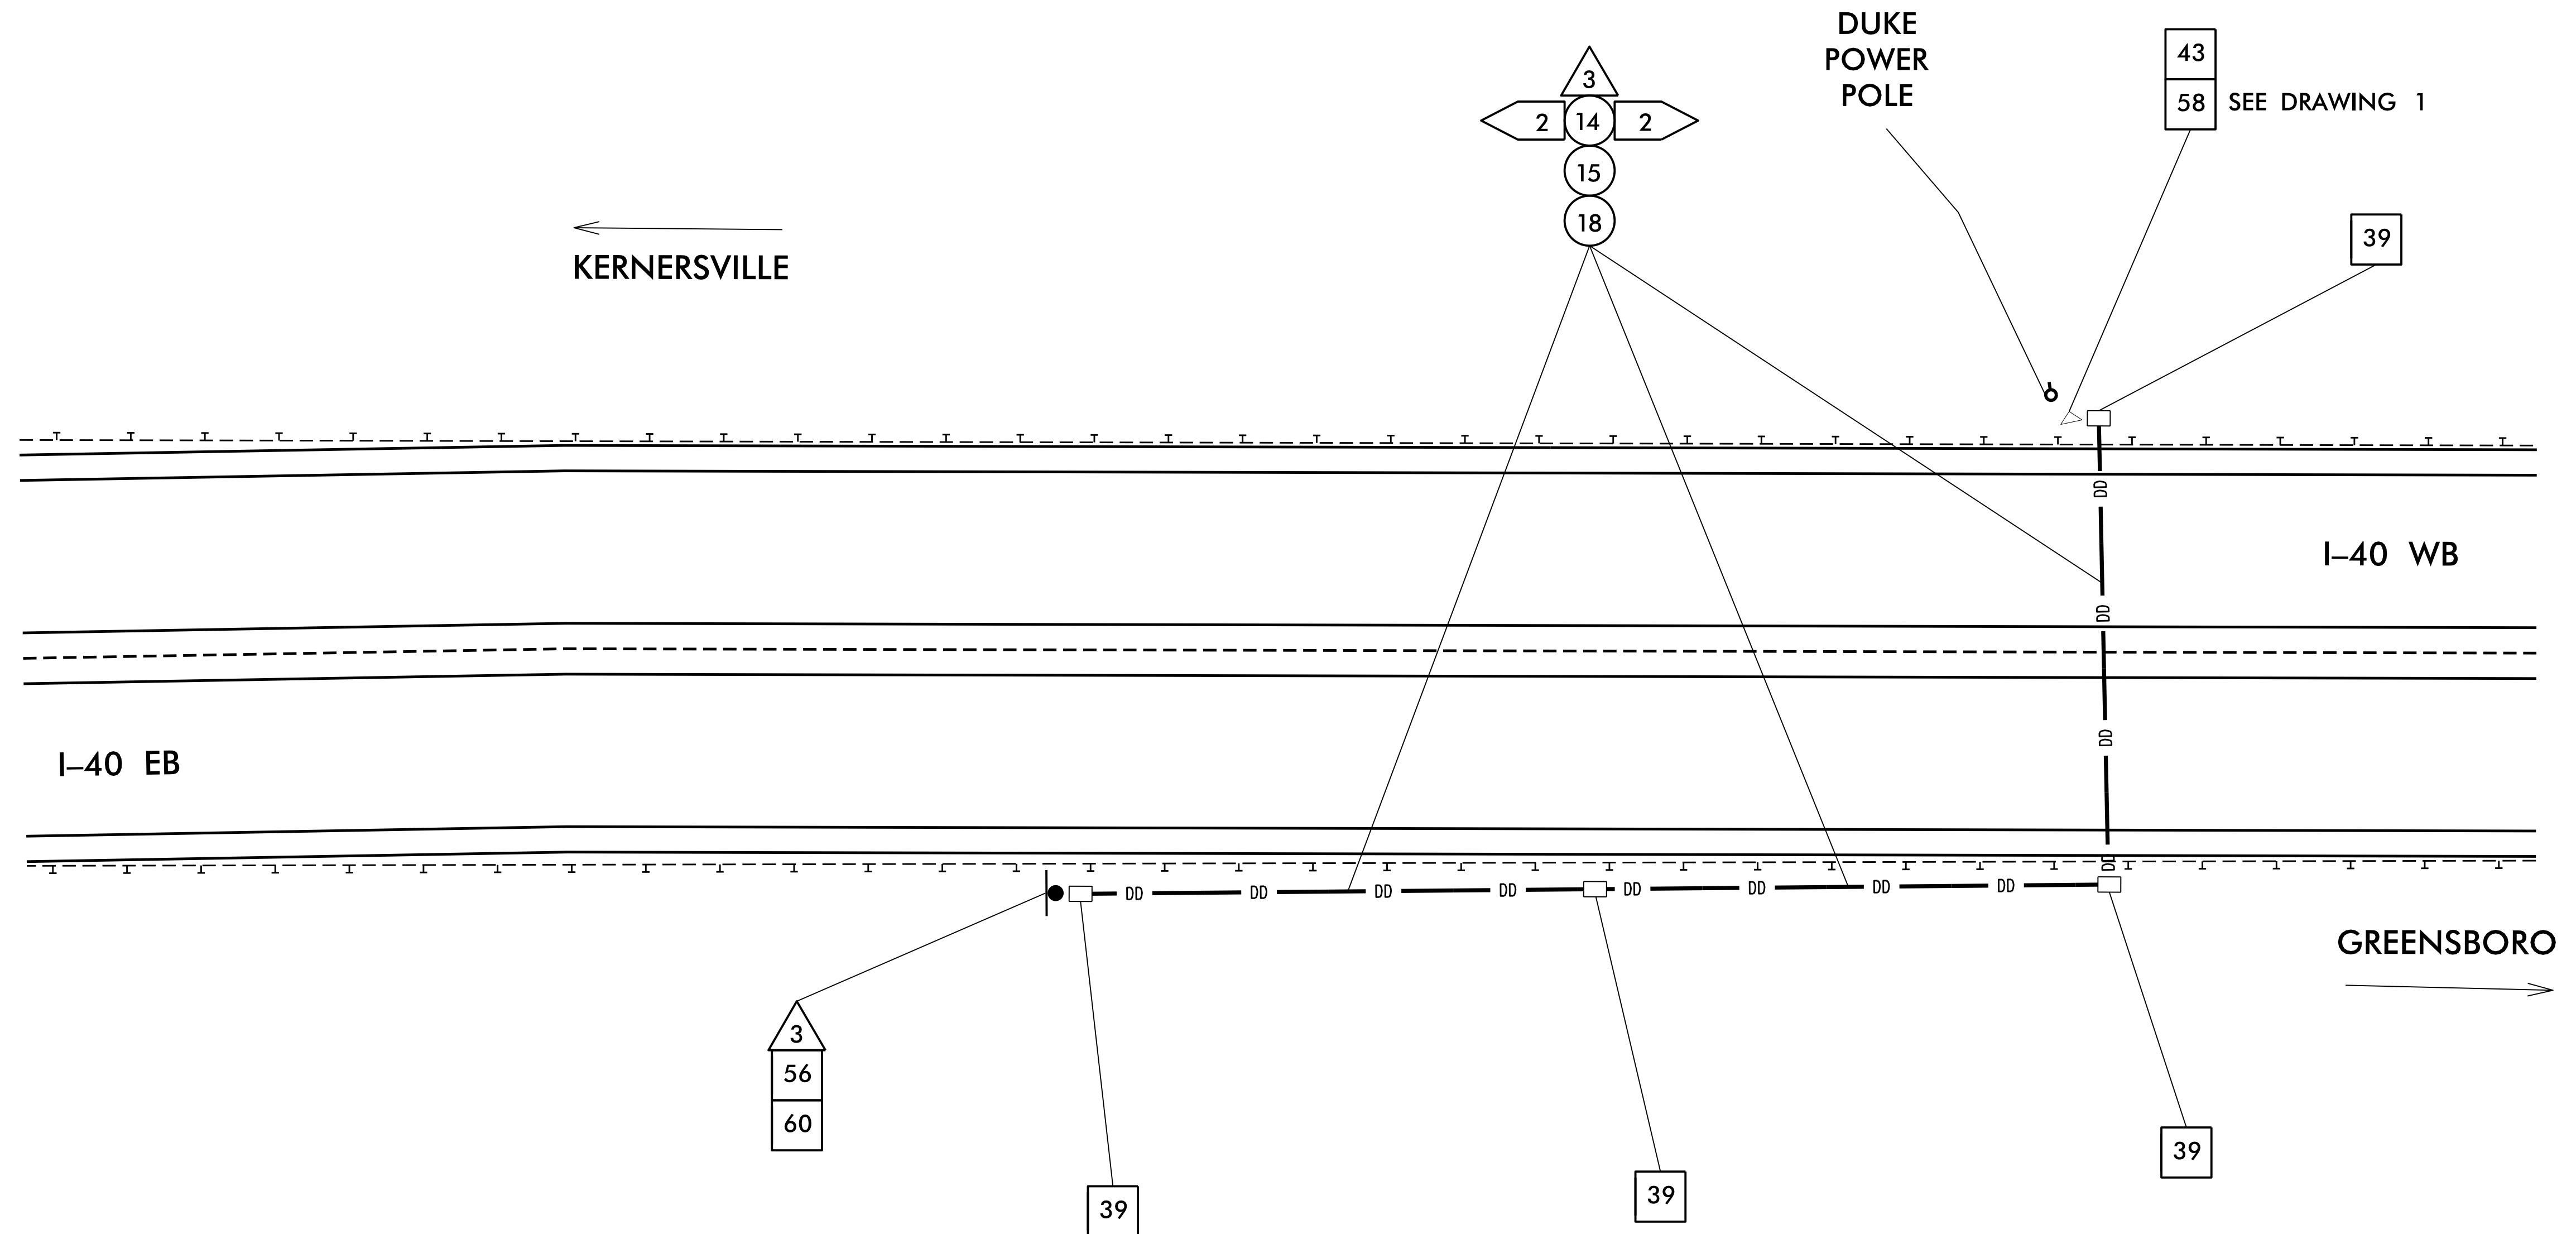

NOTES

1. INSTALL SERVICE PEDESTAL TWENTY (20') FROM EXISTING DUKE ENERGY POWER POLE AND SIX (6') BEHIND EXISTING GUARDRAIL.
2. MOUNT NEW EQUIPMENT CABINET DISCONNECT ON EXISTING SIGN STRUCTURE.
3. INSTALL NEW GROUNDING SYSTEM AS DESCRIBED ON SHEET ITS-6A AND AS DESCRIBED IN THE PROJECT SPECIAL PROVISIONS.
4. INSTALL DEPARTMENT FURNISHED CELLULAR MODEM IN EQUIPMENT CABINET TO BE INSTALLED BY OTHERS.
5. INTEGRATE CENTER TO FIELD COMMUNICATIONS AT THE TRTMC.

[illegible]