


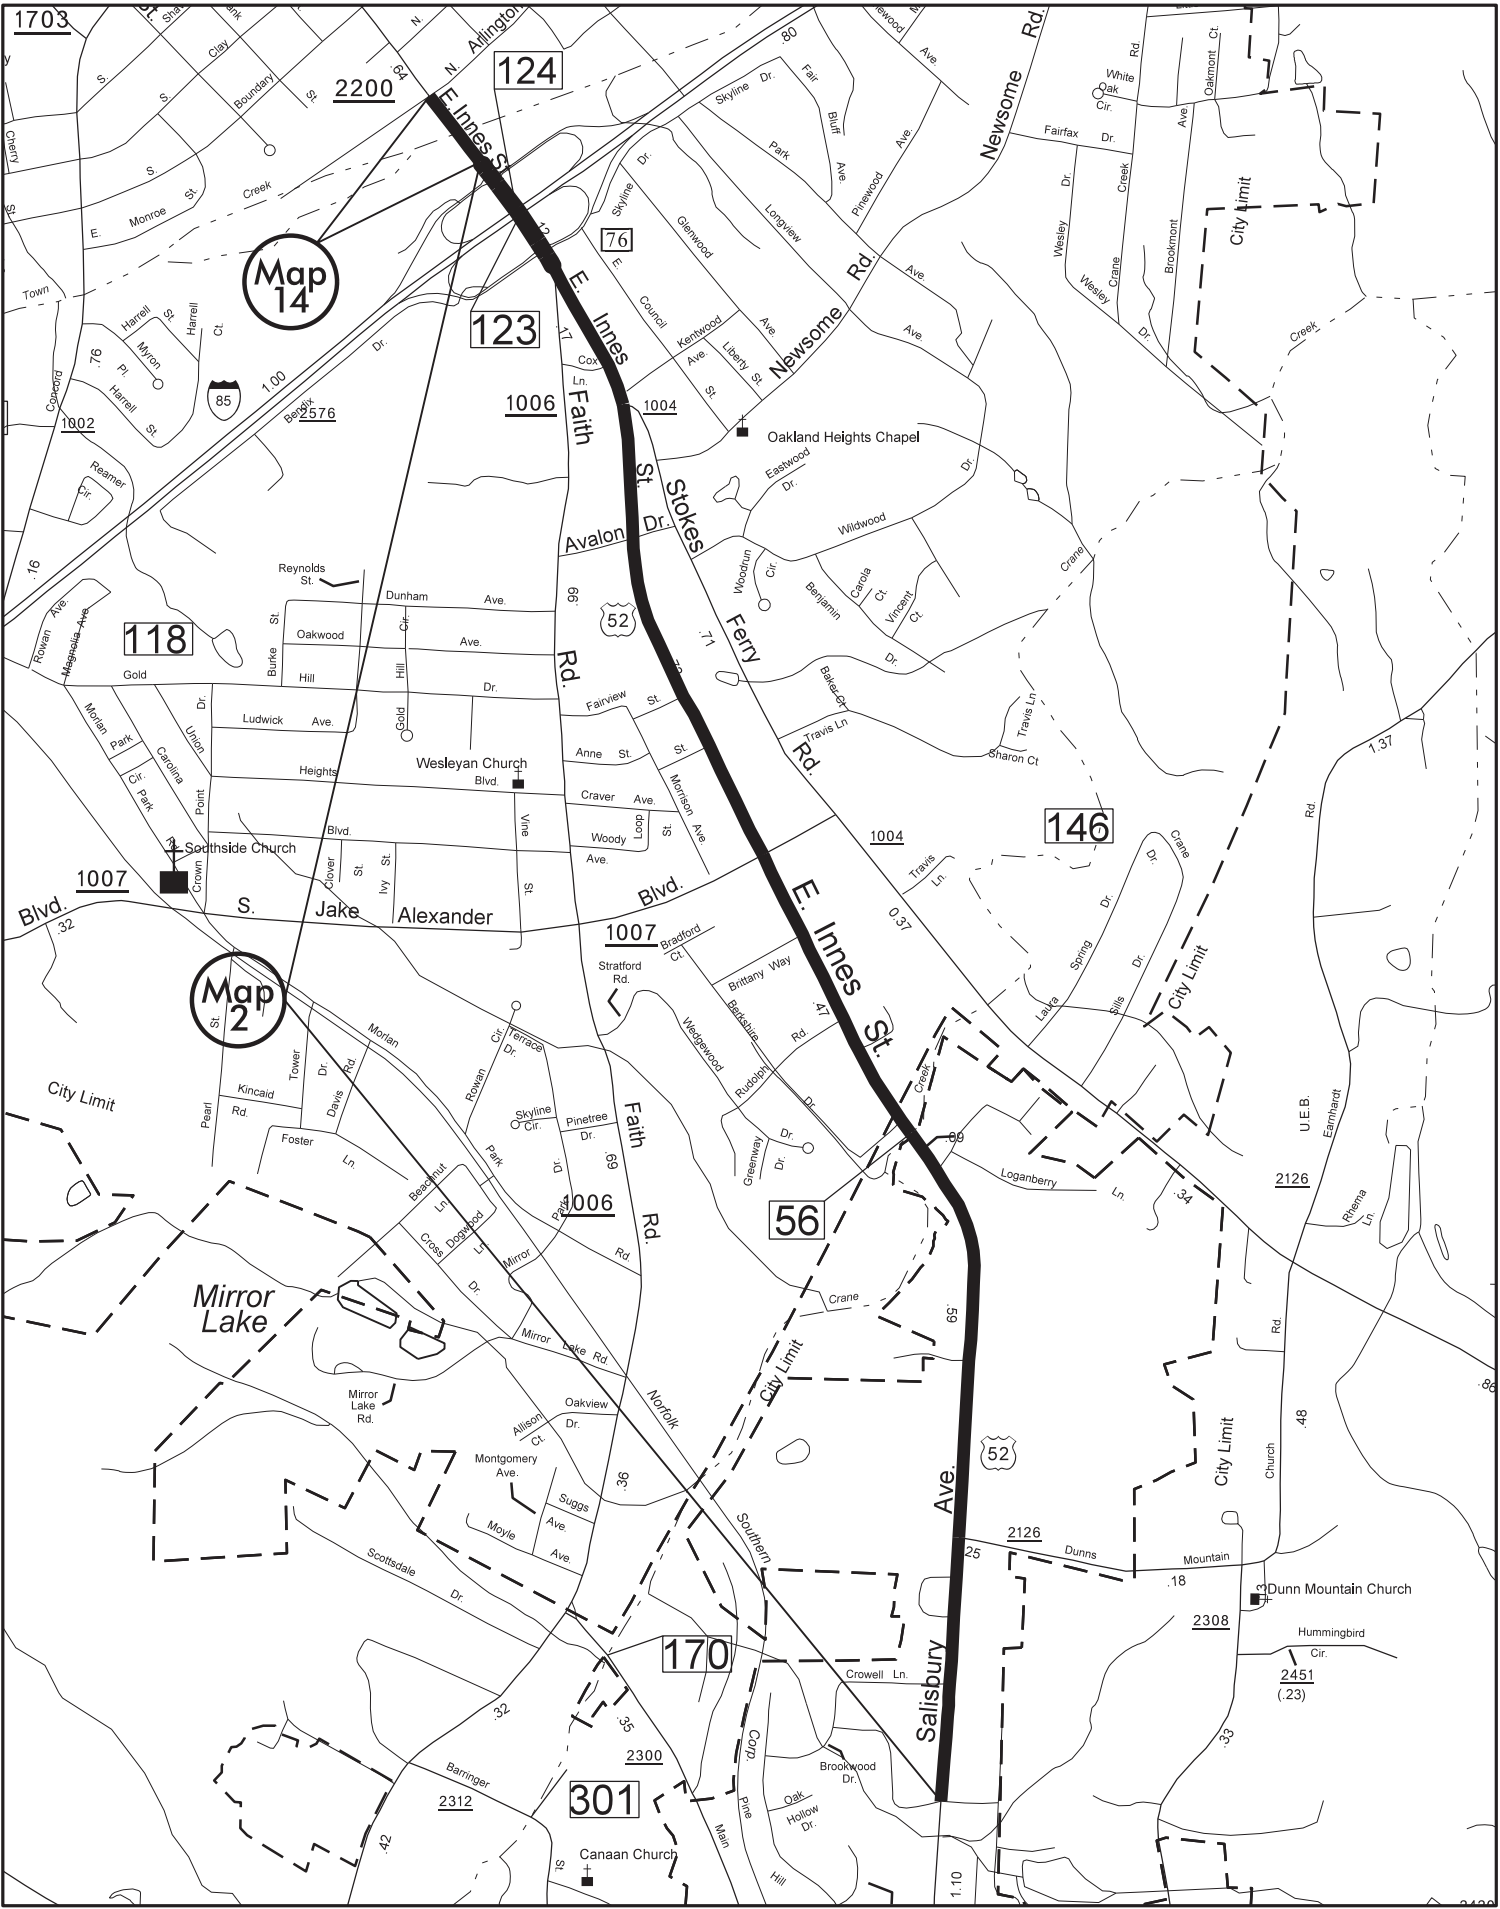

MAP 2
US 52
Mill 1½" Depth Full width of pavement.
Pave Back with 1½" S9.5C
ALL WORK ON THIS MAP FROM AVALON Dr. NORTH TO BE
NIGHT TIME ONLY 7 P.M. TO 6 A.M., Monday–Sunday.

MAP 14
E.Innes St. SR 2200
Mill 1½" Depth Full width of pavement.
Pave Back with 1½" S9.5C
ALL WORK ON THIS MAP TO BE
NIGHT TIME ONLY 7 P.M. TO 6 A.M., Monday–Sunday.