


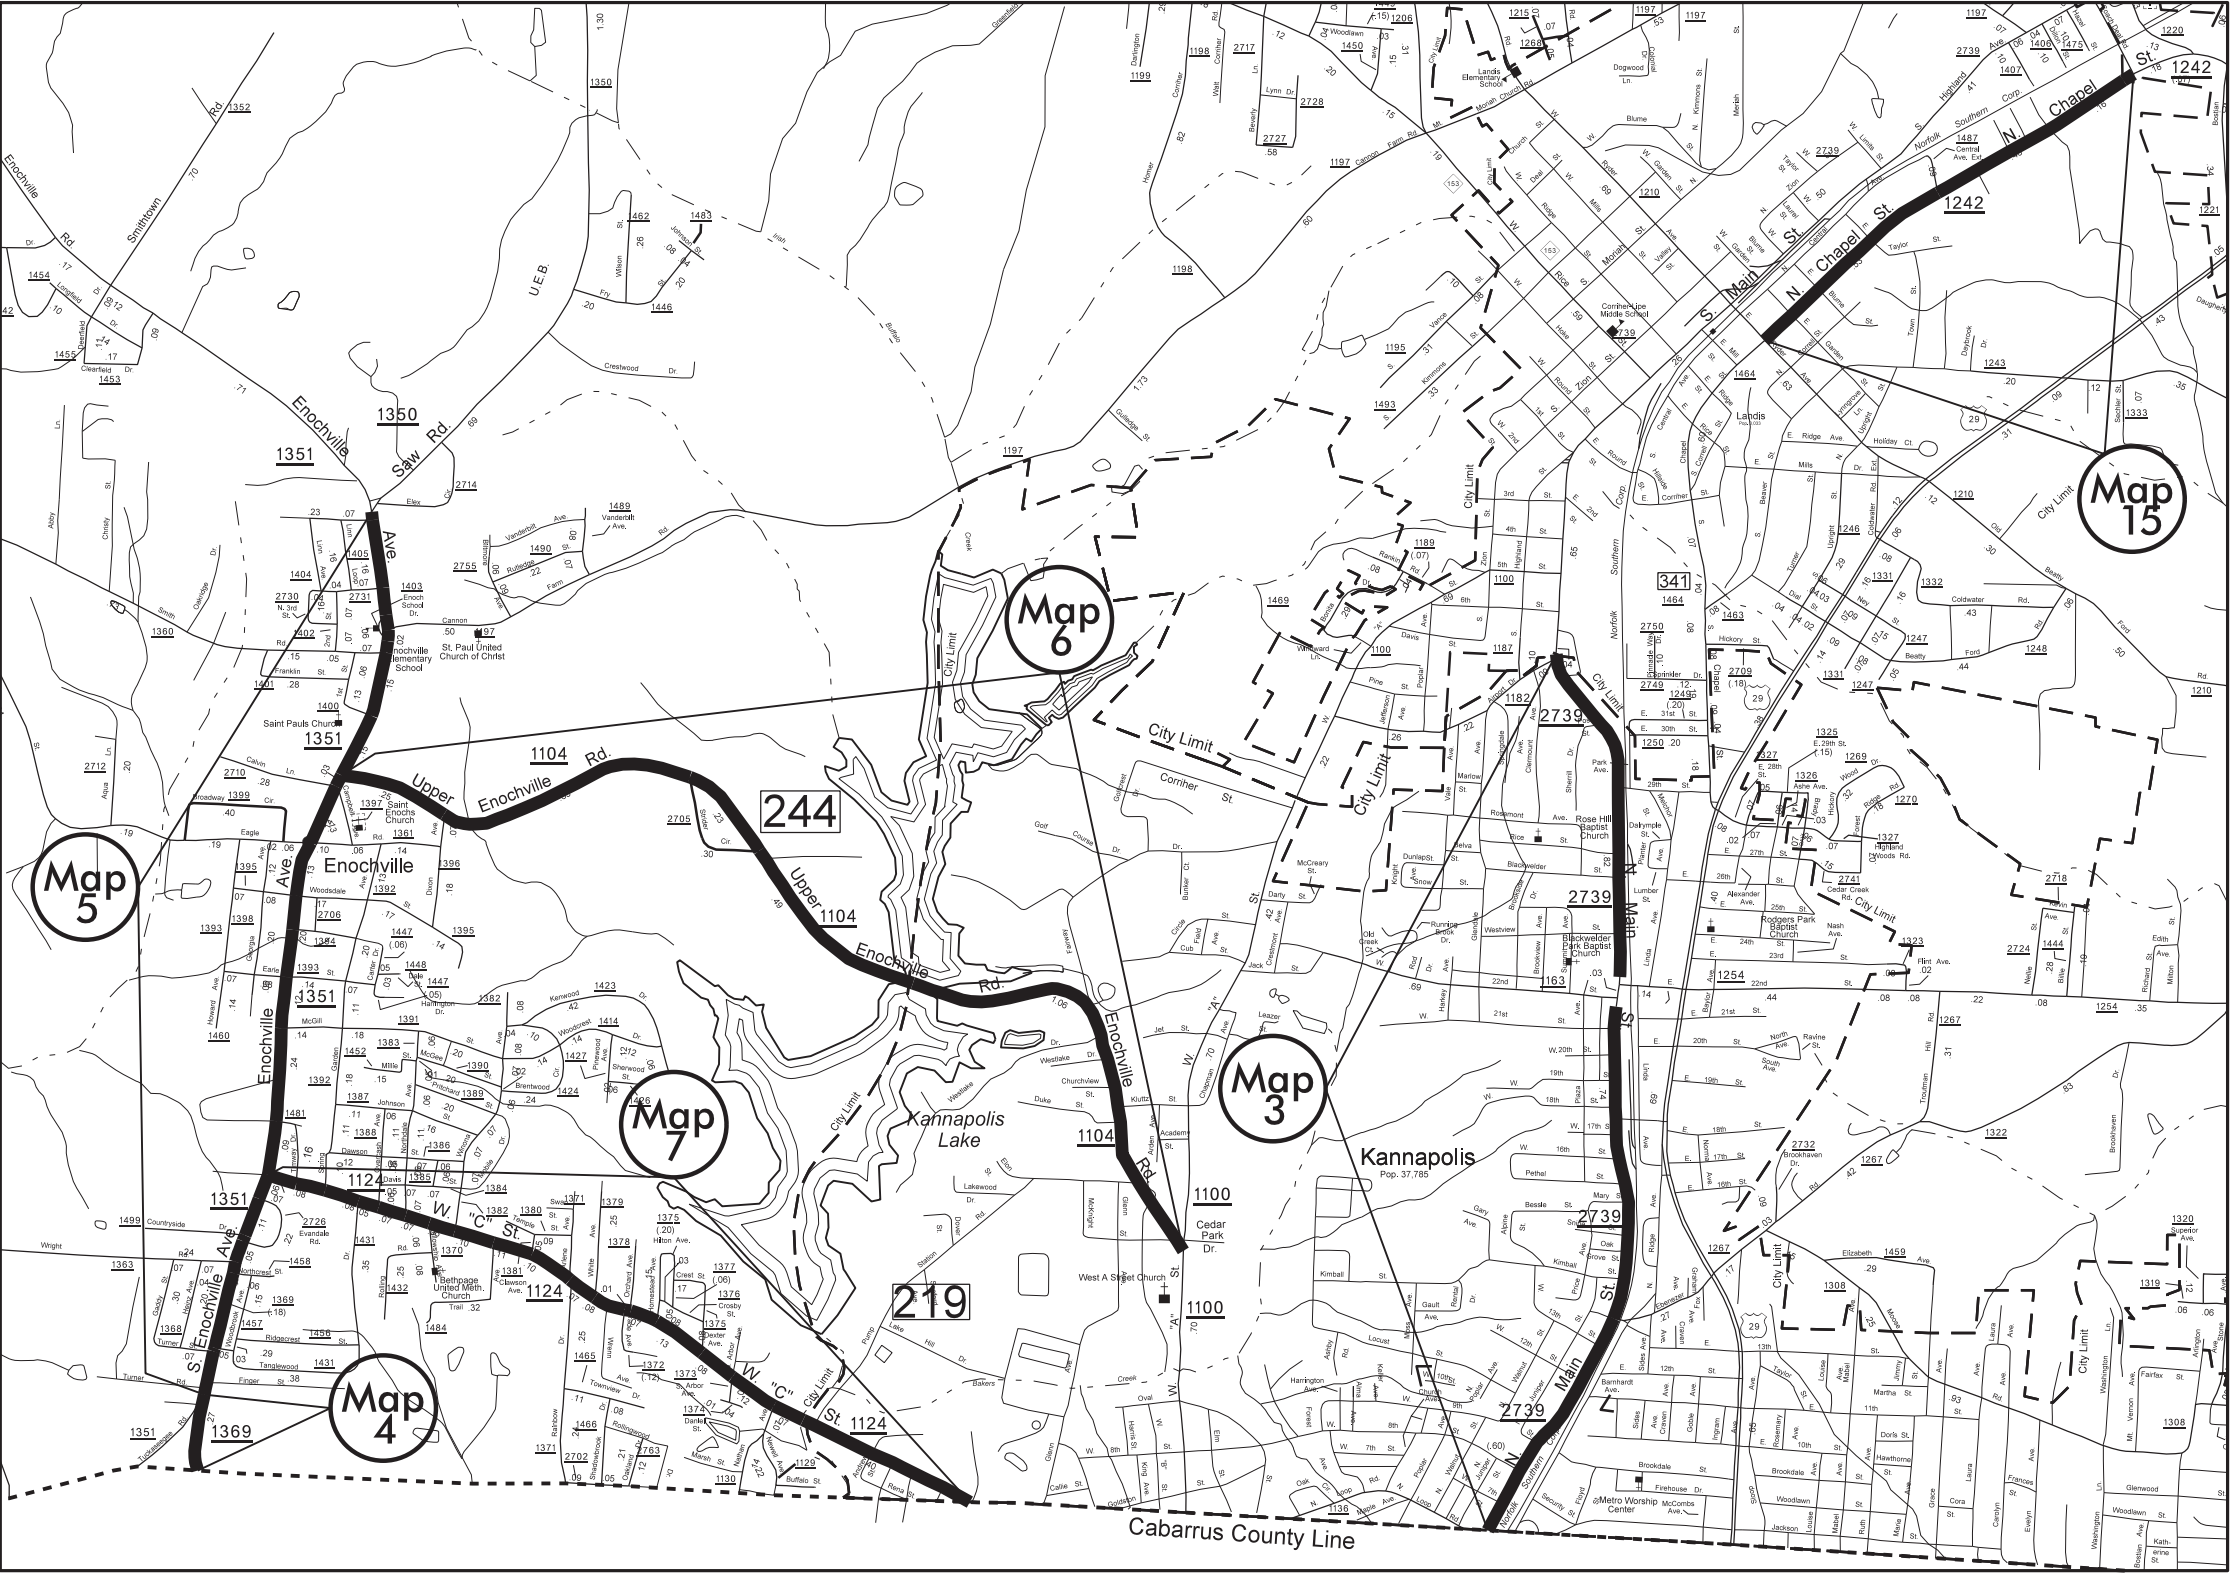

MAP 3  
Main St. SR 2739  
Mill 1½" Depth Full width of pavement.  
Pave Back with 1½" S9.5C  
DO NOT PAVE THROUGH  
NEW INTERSECTION of E. 22nd Ave.  
and W. 22nd Ave.

MAP 4  
S. Enochville Ave. SR 1369  
Mill 1½" Depth Full width of pavement.  
Pave Back with 1½" S9.5C

MAP 5  
S. Enochville Ave. SR 1351  
Mill 1½" Depth Full width of pavement.  
Pave Back with 1½" S9.5C

MAP 6  
S. Enochville Rd. SR 1104  
Mill 1½" Depth Full width of pavement.  
Pave Back with 1½" S9.5C  
Tie into new surface at  
Enochville Ave. SR 1351

MAP 7  
W. "C" St. SR 1124  
Mill 1½" Depth Full width of pavement.  
Pave Back with 1½" S9.5C  
Tie into new surface at  
Enochville Ave. SR 1351

MAP 15  
N. Chapel St. SR 1242  
Mill entire Map 1½" depth,  
In shoulder section Mill 5½" depth  
a 3 ft. width to widen,  
2 ft. into old pavement on each side.  
Pave back with 5½" B25.0C.  
Then 1½" S9.5C entire new width.