


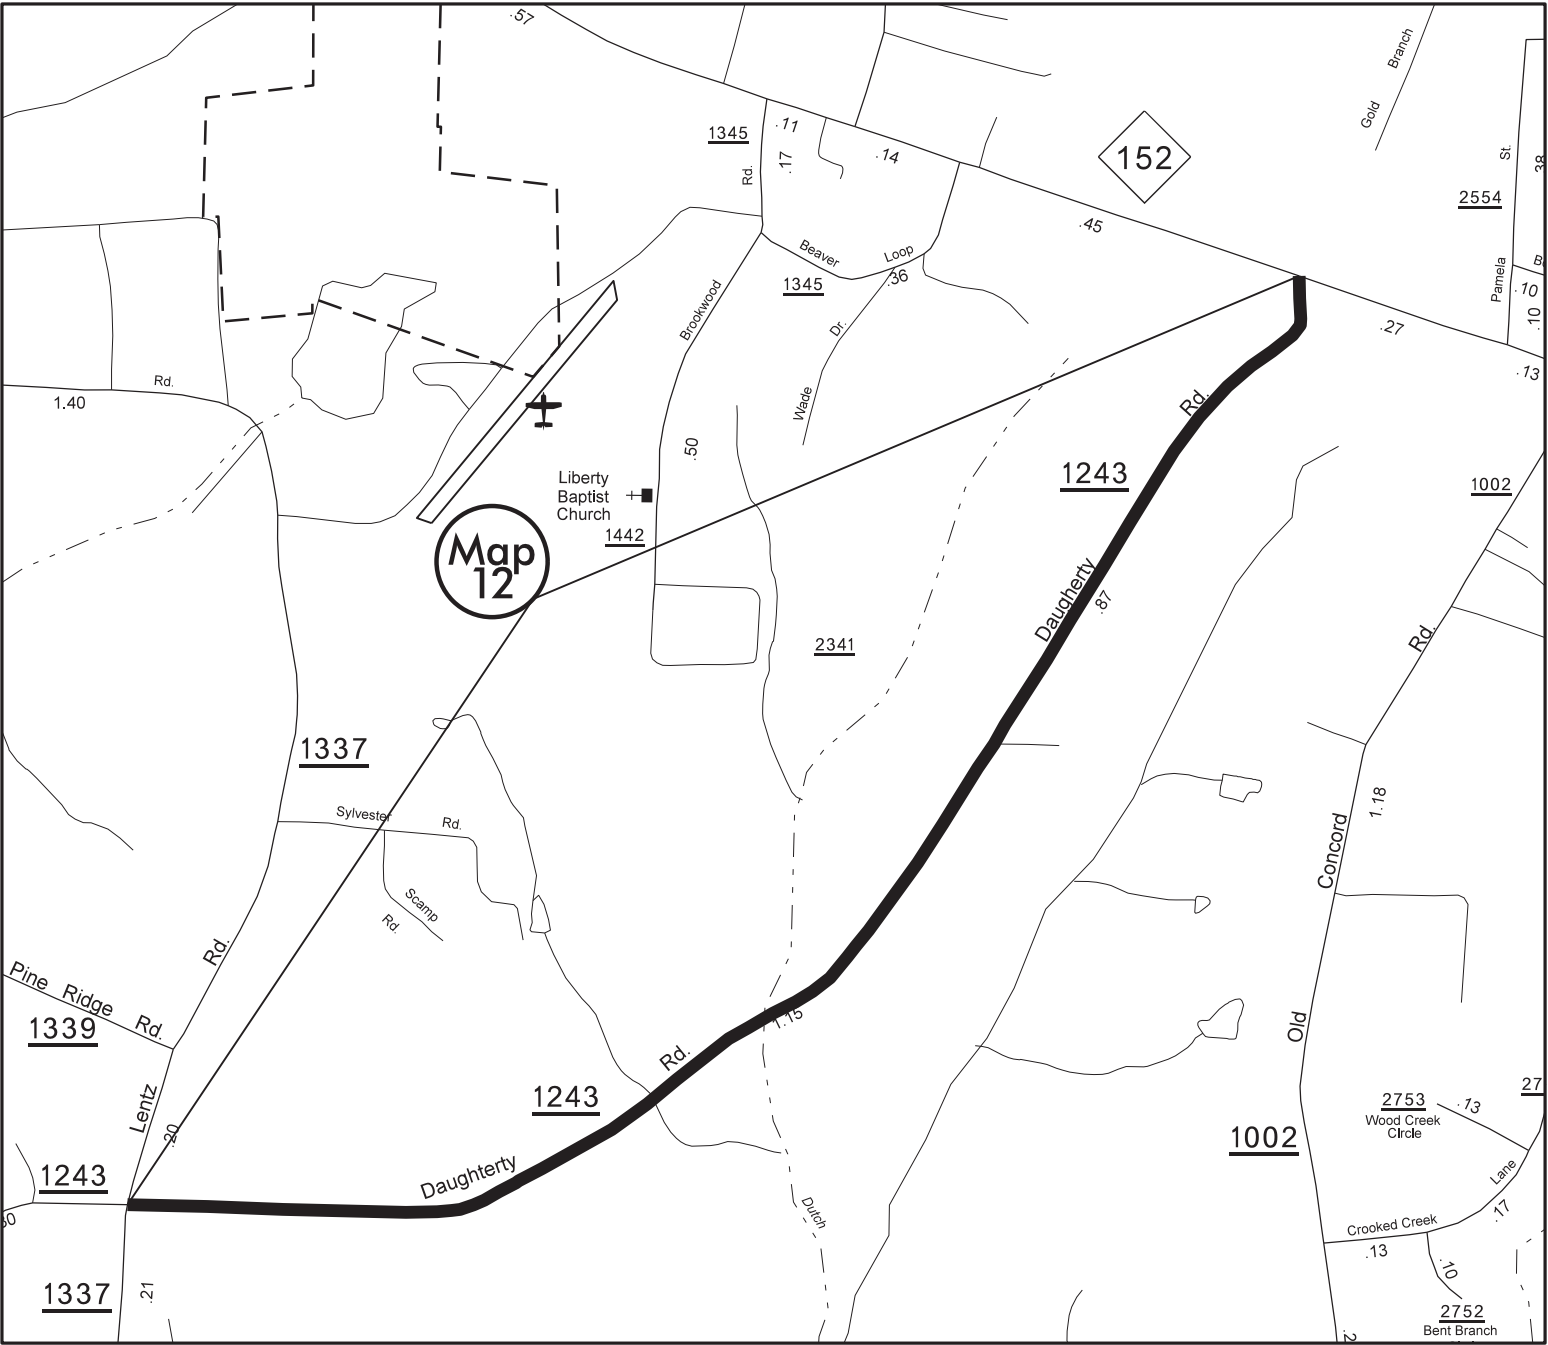

MAP 12
Daugherty Rd SR 1243
Butt Mill Ends of Map.
Mill Patch a 4 foot width each side
a 4 inch depth pave back with 4" I19.0C.
Overlay entire width with S9.5C
2" in middle and 1½" at edges.