

STATE	STATE PROJECT REFERENCE NO.	SHEET NO.	TOTAL SHEETS
N.C.	15BPR.25, 2018CPT.03.22.10101 2018CPT.03.22.20101	1	

STATE OF NORTH CAROLINA  
DIVISION OF HIGHWAYS

**BRUNSWICK COUNTY**

LOCATION: WBS: 2018CPT.03.22.10101


SECTION 1: NC 133 (COUNTRY CLUB DRIVE) FROM SR 1190 (E OAK ISLAND DRIVE) TO BRIDGE 14.

WBS: 2018CPT.03.22.20101

SECTION 2: SR 1190 (E OAK ISLAND DRIVE) FROM NC 906 (N MIDDLETON AVE) TO 65TH STREET.

SECTION 3: SR 1190 (E OAK ISLAND DRIVE) FROM 65TH STREET TO NC 133 (COUNTRY CLUB DRIVE).

TYPE OF WORK: MILLING, RESURFACING, GUARDRAIL, BRIDGE PRESERVATION

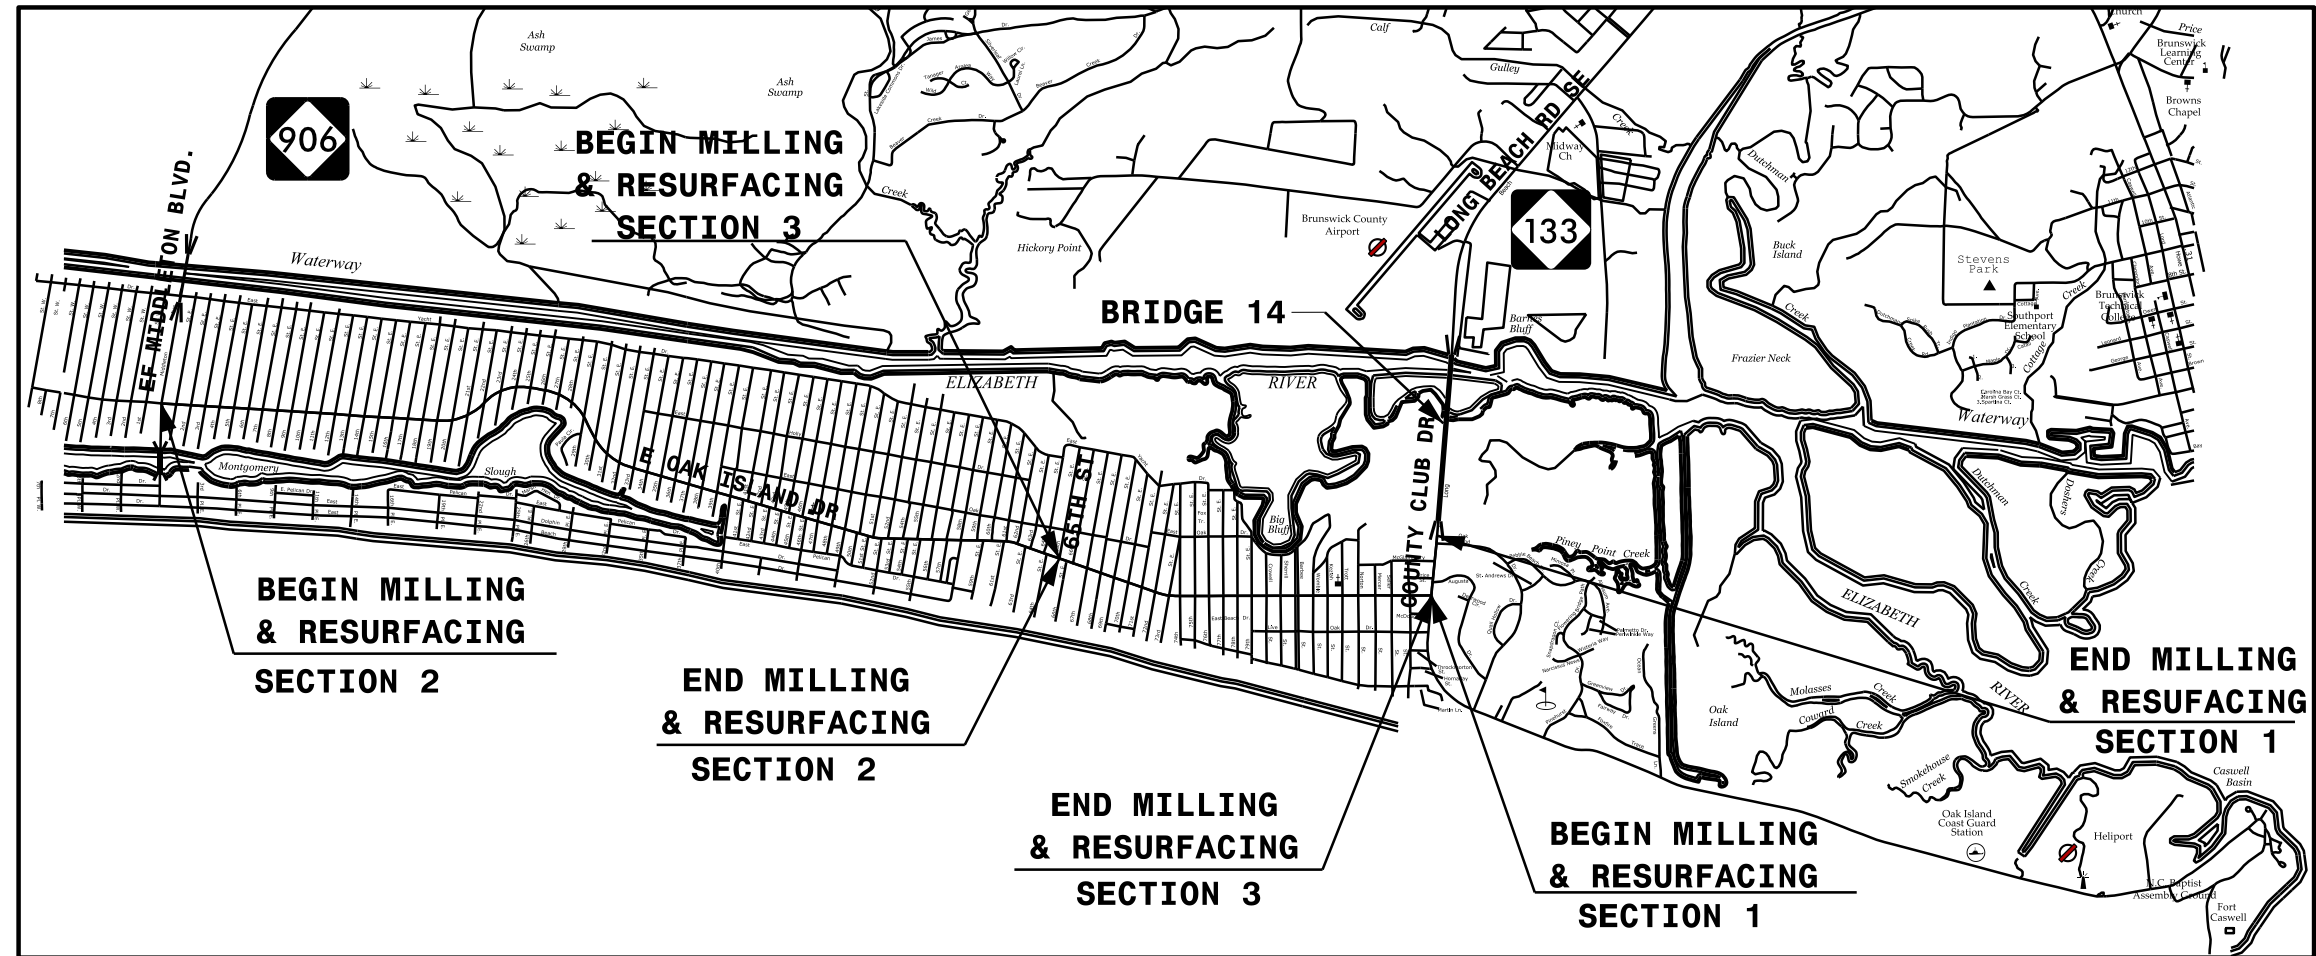

CONTRACT: C204185 WBS ELEMENT: 15BPR.25, 2018CPT.03.22.10101, 2018CPT.03.22.20101

**NTS**

PROJECT LENGTH

LENGTH OF ROADWAY PROJECT = 5.5 MI.

Prepared in the Office of:



NC FIRM LICENSE No. C-1506  
4800 Six Forks Rd.,  
Suite 150  
Raleigh, NC 27609  
(919)882-7839

2018 STANDARD SPECIFICATIONS

LETTING DATE:  
5/15/2018

JOHN P. MAZERES  
PROJECT ENGINEER

JASON DEBONE  
PROJECT DESIGN ENGINEER

