
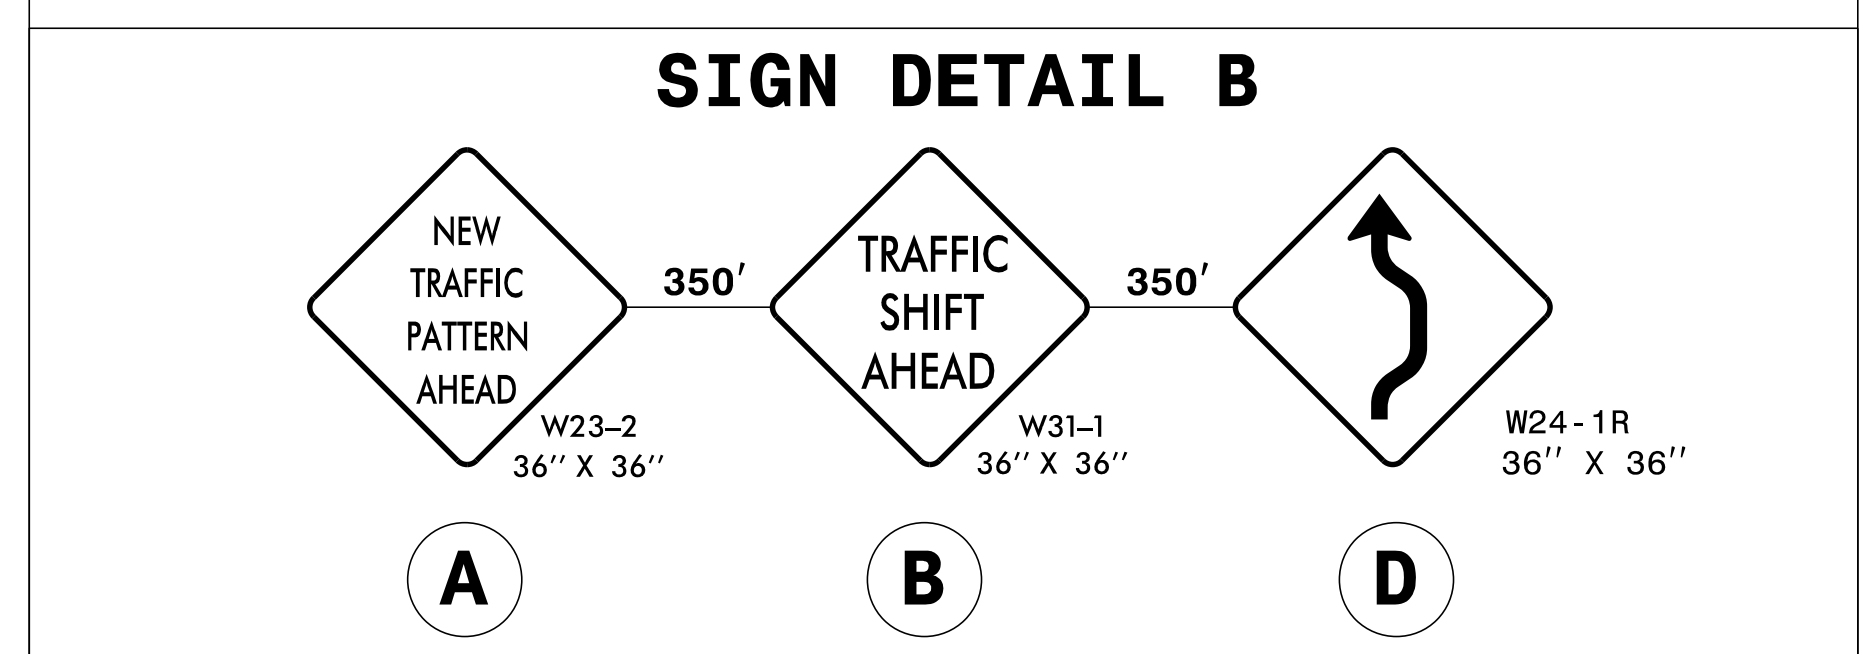


SEE SIGN DETAIL A **C**

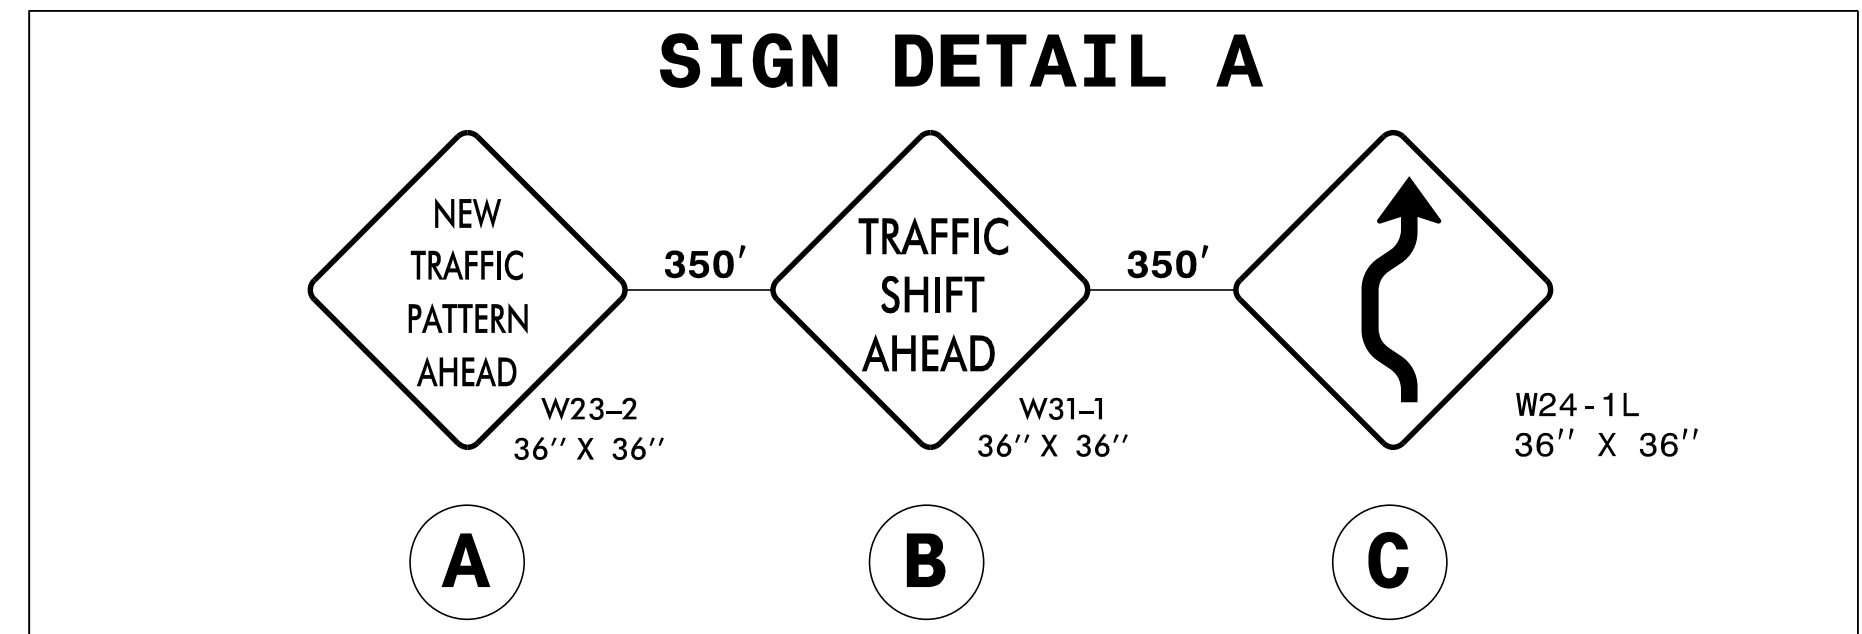

FLOW OF TRAFFIC

LEGEND

- PORTABLE SIGN
- FLASHING ARROW BOARD (TYPE C) (96" X 48" MIN.) "CAUTION MODE"
- TRUCK MOUNTED ATTENUATOR (TMA)
- WORK AREA
- DIRECTION OF TRAFFIC FLOW
- SKINNY DRUM


NOTES:

1. TRAFFIC CONTROL DEVICES **A** THRU **D** SHALL BE INSTALLED PER ENGINEER'S INSTRUCTIONS.

APPROVED: *Jacob H. Duke*
DATE: 4/12/2018

SEAL
043777
ENGINEER
JACOB H. DUKE

**DOCUMENT NOT CONSIDERED FINAL
UNLESS ALL SIGNATURES COMPLETED**

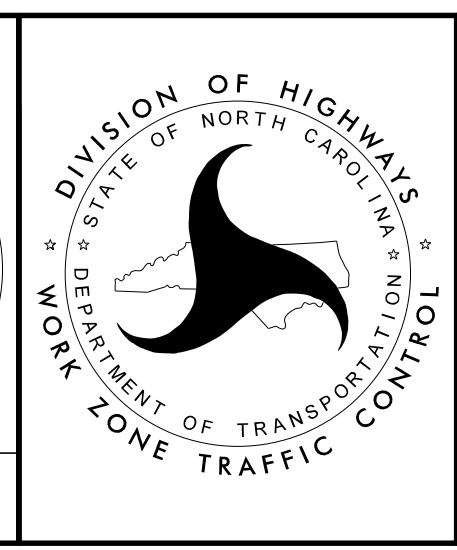

TYPICAL
LANE SHIFT
DETAIL

4/12/2018 G:\2017\20.xx-Brunswick-14\TrafficControl\CP\200.050.15BPR.25.TC.TMP-7.LANE.SHIFT.DETAIL.dgn User: jduke