


PROJECT NUMBER: 15BPR.25

CONTRACT: C204185

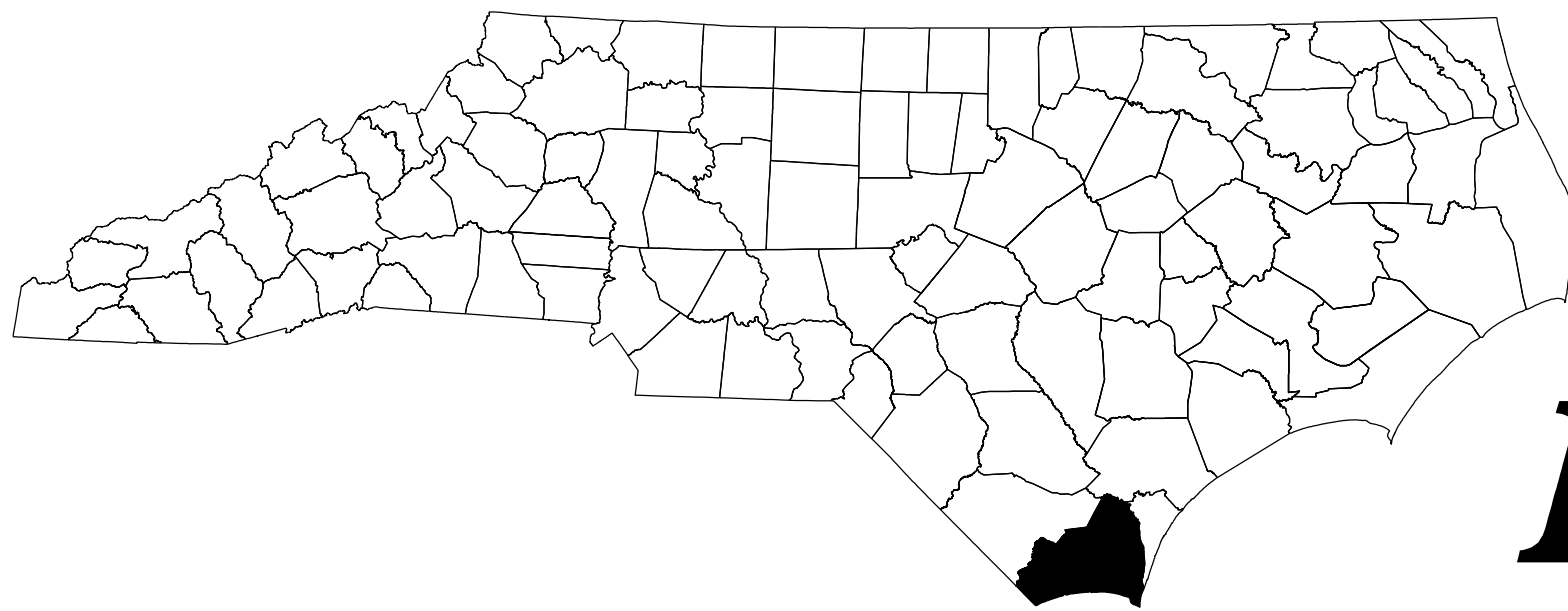

STATE OF NORTH CAROLINA

DIVISION OF HIGHWAYS


BRUNSWICK COUNTY

STATE	STATE PROJECT REFERENCE NO.	SHEET NO.	TOTAL SHEETS
N.C.	15BPR.25	1	111
STATE PROJ. NO.	P.A. PROJ. NO.	DESCRIPTION	
15BPR.25	-	P.E.	
15BPR.25	-	CONST.	


LOCATION: BRUNSWICK COUNTY

BRIDGE #14 ON NC 133 OVER THE INTRACOASTAL WATERWAY

TYPE OF WORK: BRIDGE PRESERVATION - SUPERSTRUCTURE REPLACEMENT AND REPAIR, SUBSTRUCTURE REPAIR AND CATHODIC PROTECTION AND JOINT REPAIR

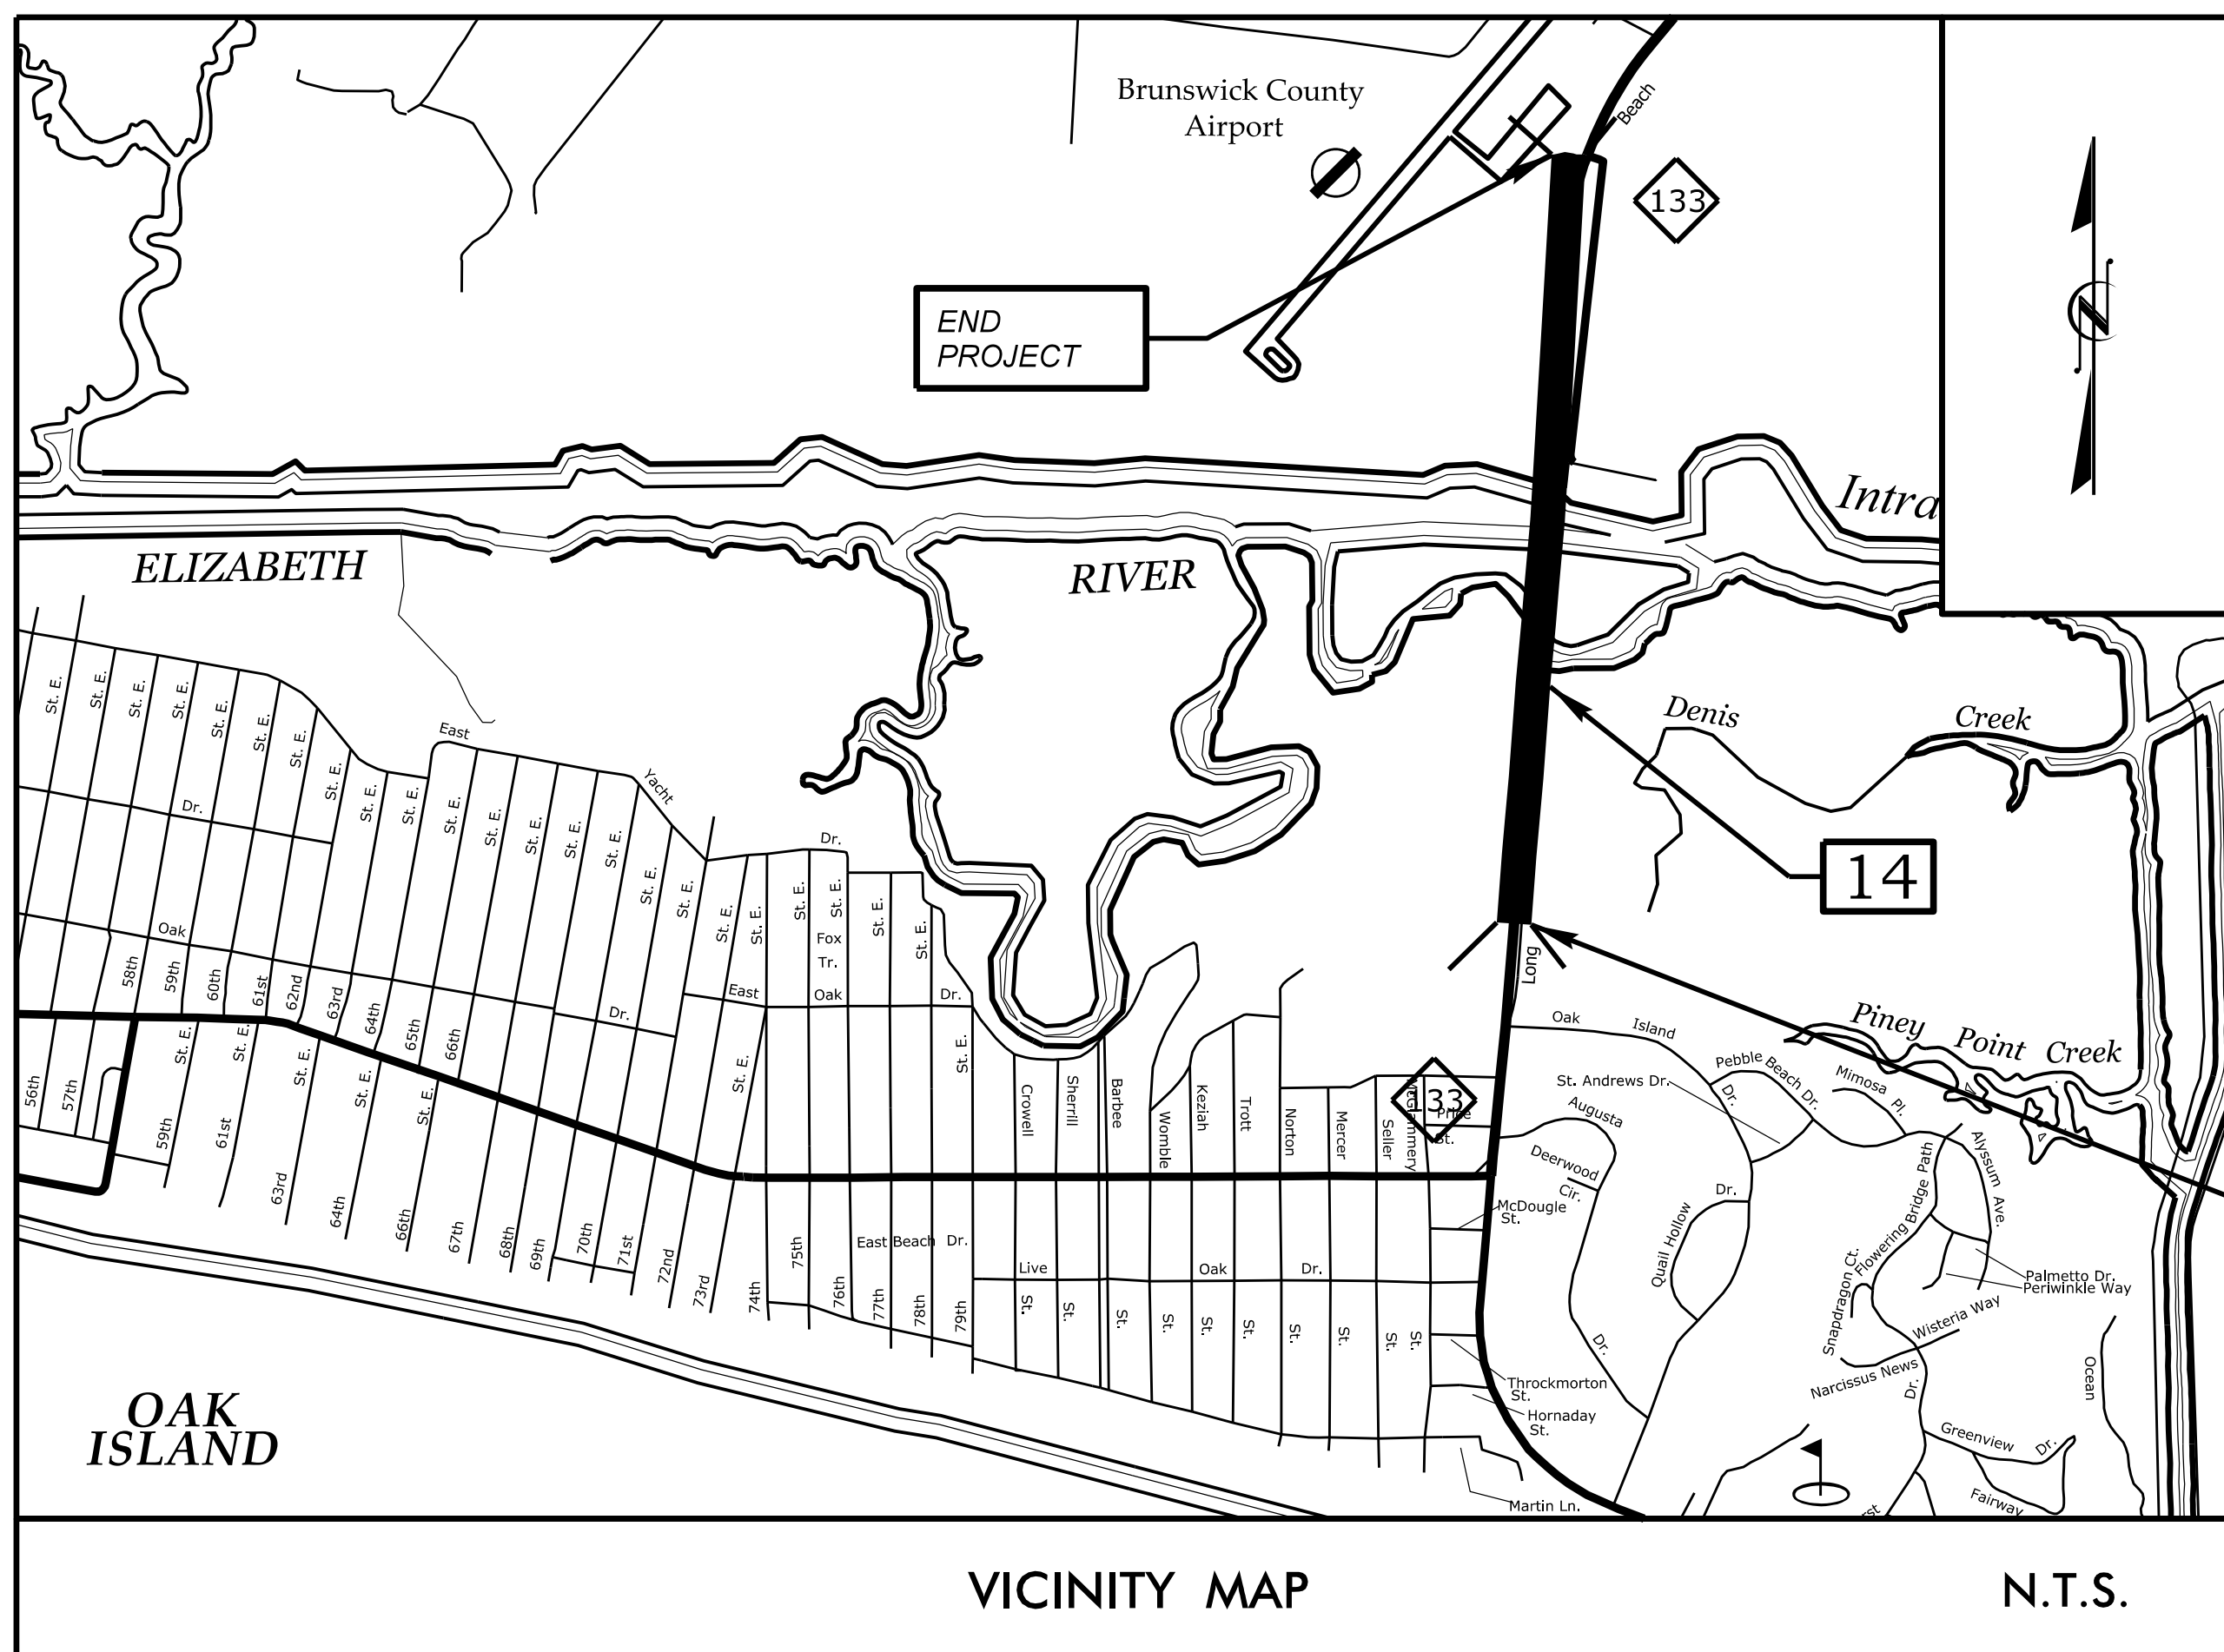

STRUCTURES

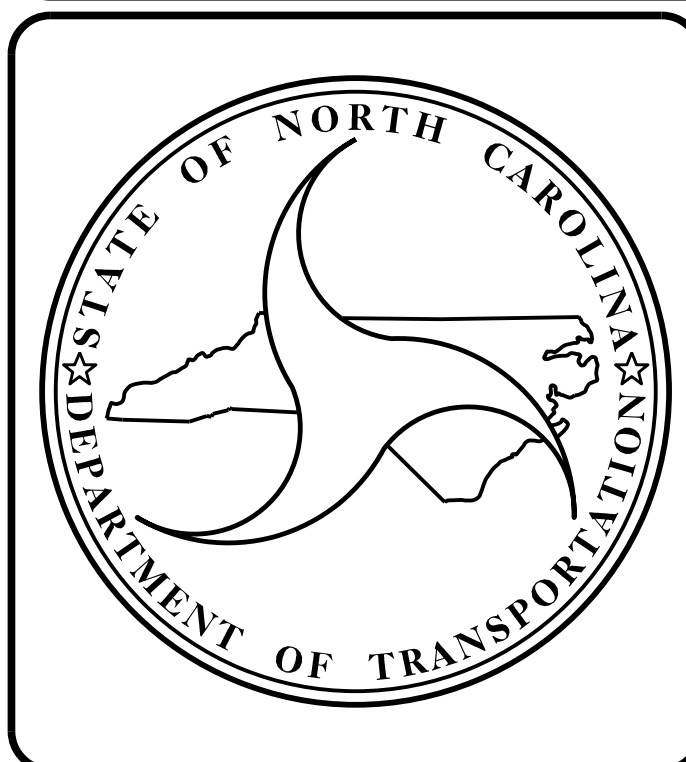

DESIGN DATA
 BRUNSWICK COUNTY
 #14 ADT 2015 = 12,000

PROJECT LENGTH
 BRUNSWICK COUNTY
 #14 = 0.80 MILE

2018 STANDARD SPECIFICATIONS
 LETTING DATE :
 MAY 15, 2018

Prepared for the Office of:
DIVISION OF HIGHWAYS
 STRUCTURES MANAGEMENT UNIT
 1000 BIRCH RIDGE DR.
 RALEIGH, N.C. 27610

KCA 4800 SIX FORKS ROAD SUITE 120
 RALEIGH, NC 27609
 (919) 882-7839

SAMUEL L. CULLUM, P.E.
 PROJECT ENGINEER

JACOB H. DUKE, P.E.
 PROJECT DESIGN ENGINEER

Seal: NORTH CAROLINA PROFESSIONAL SEAL 043571 ENGINEER SAMUEL L. CULLUM

DocuSigned by Samuel L. 4/12/2018