



NOTES:


1. FOR NAVIGATIONAL LIGHT SYSTEM, SEE SPECIAL PROVISIONS FOR "NAVIGATIONAL LIGHT SYSTEM".
2. THE POWER SUPPLY SHALL BE TURNED OFF WHILE PROPOSED REPAIRS ARE MADE.
3. THE CONTRACTOR IS RESPONSIBLE TO MAINTAIN AND ENSURE ALL NAVIGATIONAL LIGHTS ARE OPERATIONAL FOR THE DURATION OF THE PROJECT.
4. ALL REPAIRS SHALL BE MADE PER NFPA 70 ELECTRIC CODE (NEC) BY A CURRENT LICENSED ELECTRICIAN.
5. FOR TEMPORARY NAVIGATIONAL LIGHTING, SEE SPECIAL PROVISION FOR "COORDINATION WITH THE U.S. COAST GUARD".
6. ALL ITEMS REQUIRED TO INSTALL THE TEMPORARY NAVIGATIONAL LIGHTS SHALL BE INCLUDED WITH THE PAY ITEM FOR ELECTRICAL REPAIRS.
7. THE CONTRACTORS ATTENTION IS BROUGHT TO NOTICE THE SOLAR ASSEMBLY WHICH IS ATTACHED TO THE RAILING ON THE LEFT SIDE OF SPAN 50. THE CONTRACTOR IS RESPONSIBLE FOR REMOVAL OF THE SOLAR ASSEMBLY PRIOR TO THE REMOVAL OF THE EXISTING BRIDGE RAIL.
8. PROPOSED NAVIGATIONAL LIGHTS SHALL BE INSTALLED BY THE NCDOT AFTER THE PROPOSED BRIDGE RAILING IS IN PLACE.
9. THE CONTRACTOR SHALL NOTIFY THE NCDOT JOHN LANGE AT (910) 262-6319 (2) TWO WEEKS PRIOR TO THE CASTING THE PROPOSED BRIDGE RAILING IN SPAN 51 TO CORRODINATE THE INSTALLATION OF THE PROPOSED NAVIGATIONAL LIGHTS.

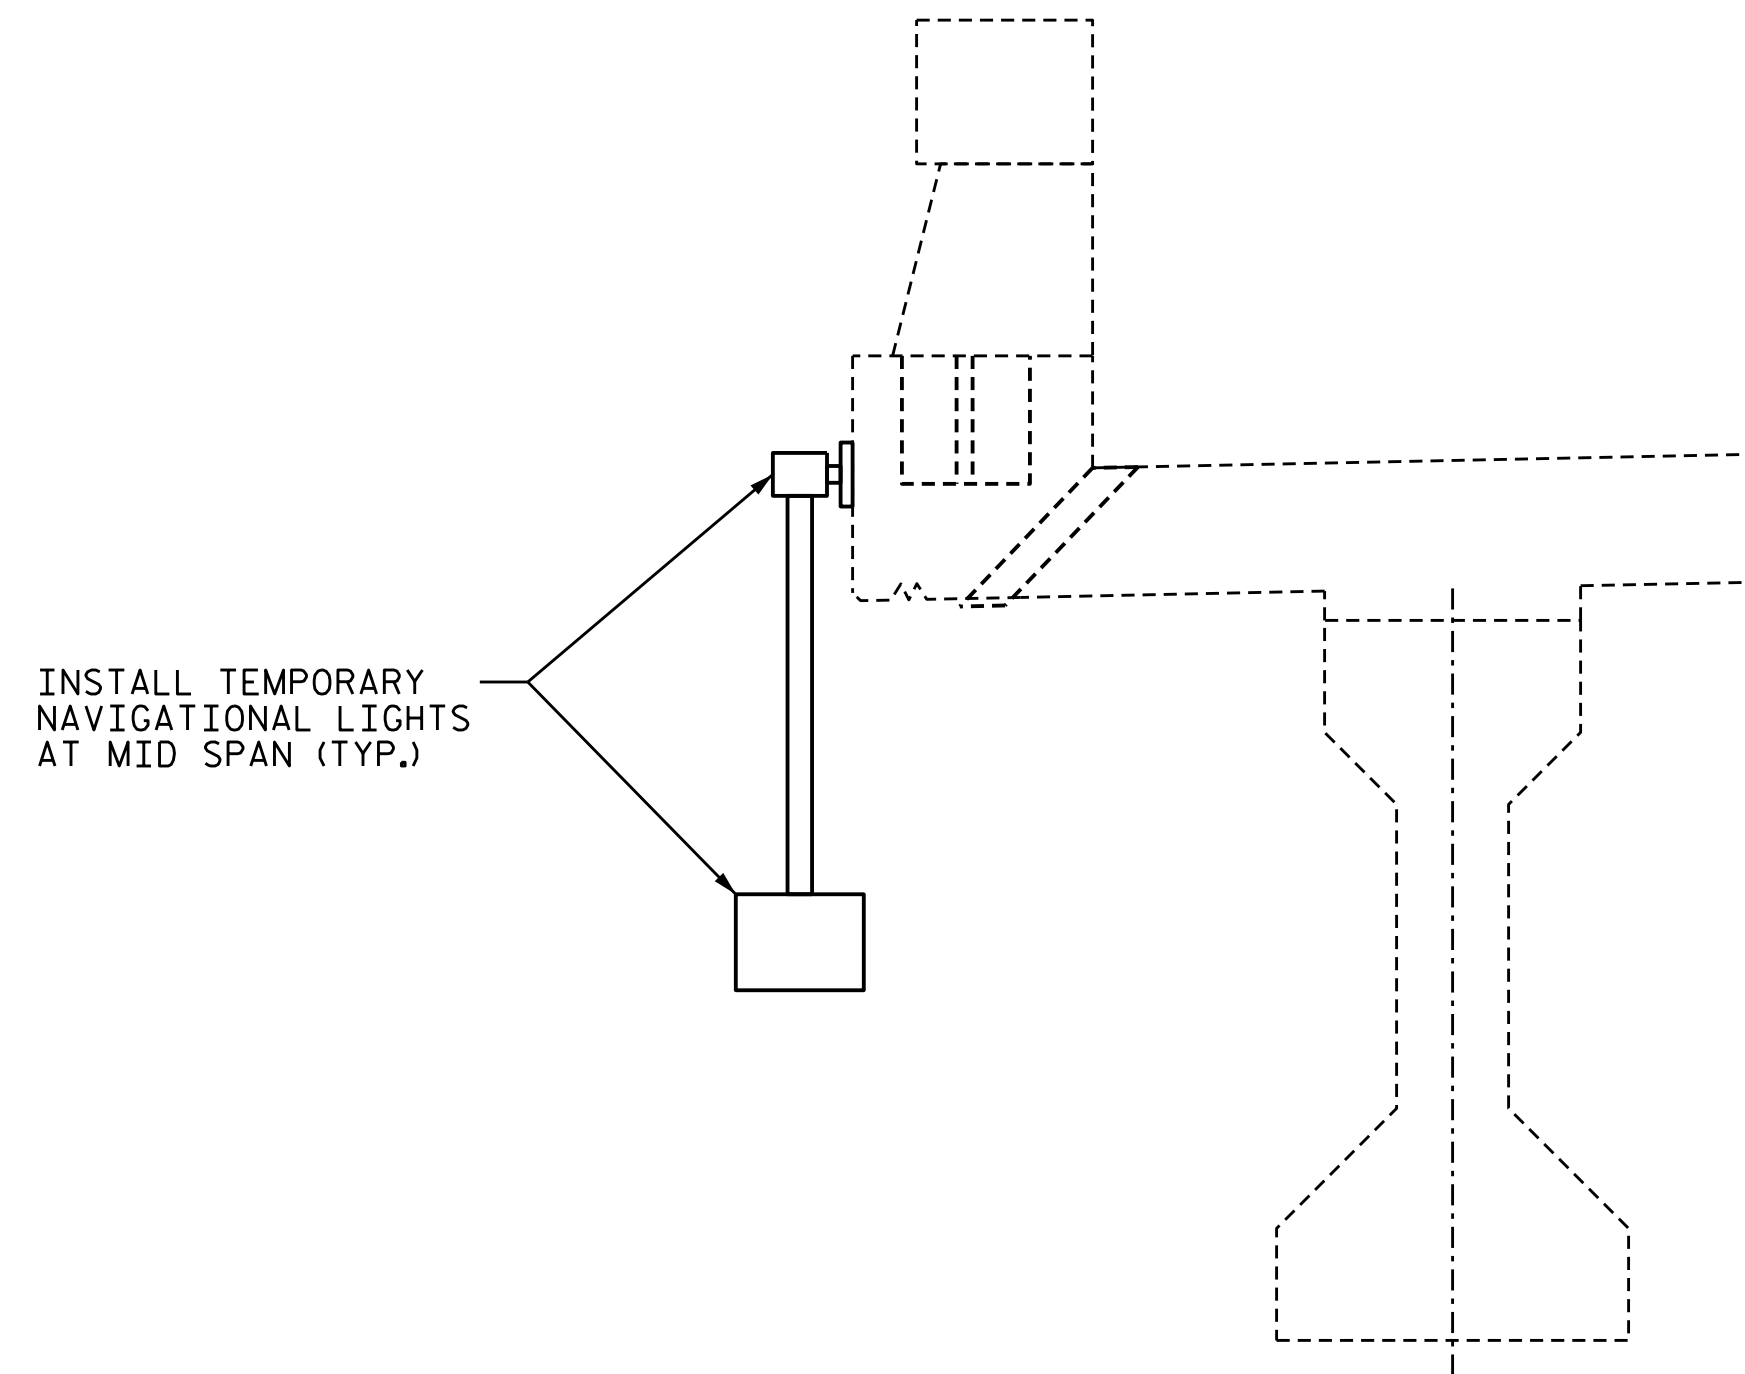

LIGHTING DETAILS
(TYPICAL AT ALL LIGHT LOCATIONS)

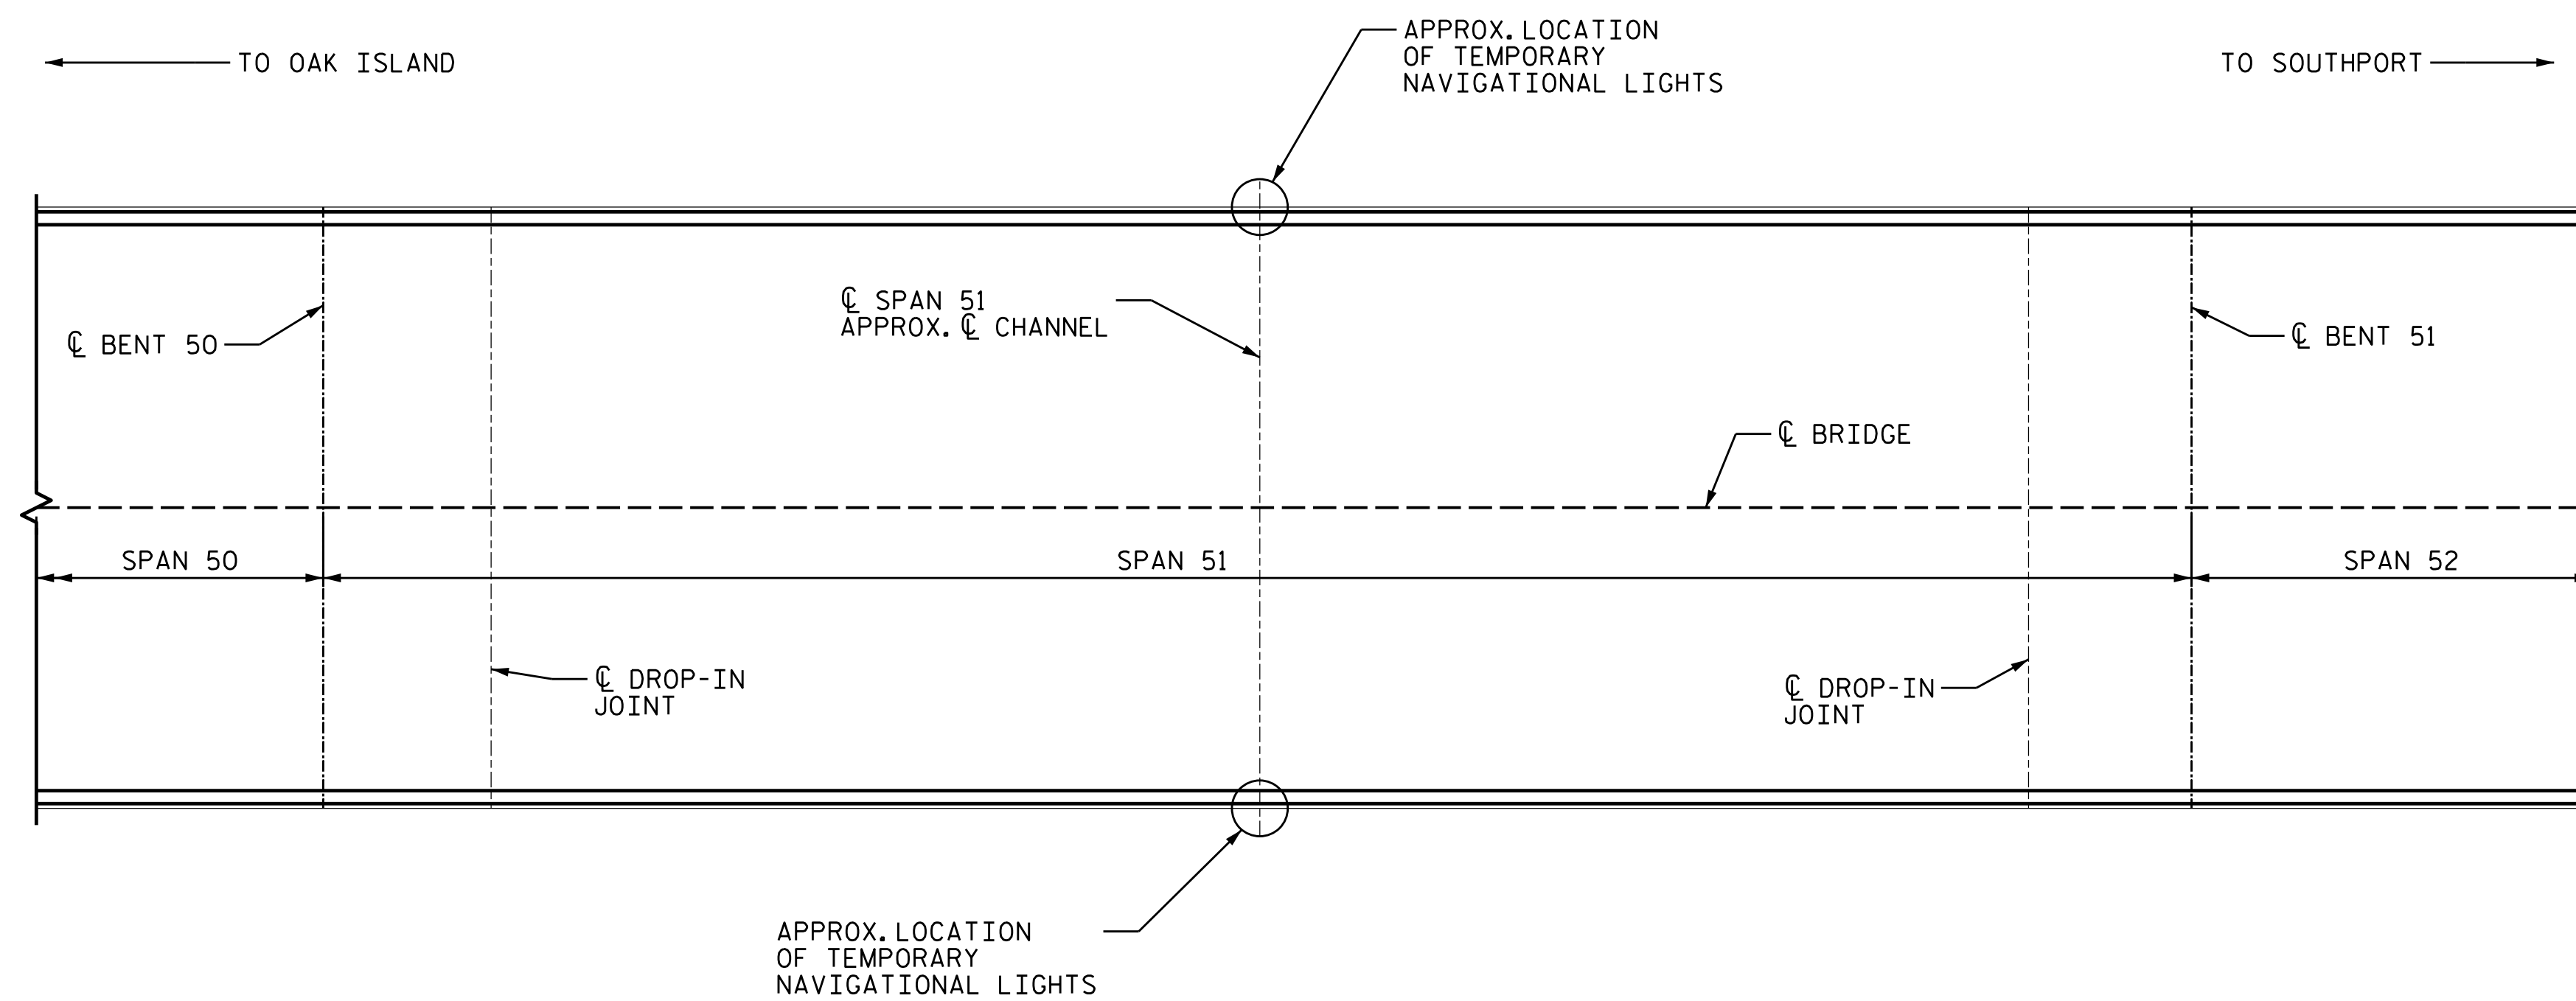

PROJECT NO. 15BPR.25
BRUNSWICK COUNTY
 BRIDGE NO. 14

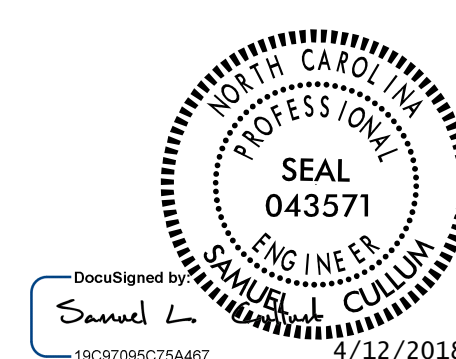

STATE OF NORTH CAROLINA
 DEPARTMENT OF TRANSPORTATION
 RALEIGH
NAVIGATIONAL LIGHT SYSTEM

KCA 4800 SIX FORKS ROAD SUITE 120
 KISINGER CAMPO & ASSOCIATES RALEIGH, NC 27609
 (919) 882-7839

DRAWN BY : JACOB H. DUKE DATE : 03-2018
 CHECKED BY : AARON J. MCMILLAN DATE : 03-2018
 DESIGN ENGINEER OF RECORD : SAMUEL L. CULLUM DATE : 03-2018

REVISIONS						SHEET NO.
NO.	BY:	DATE:	NO.	BY:	DATE:	S-29
1			3			TOTAL SHEETS
2			4			111

DOCUMENT NOT CONSIDERED FINAL UNLESS ALL SIGNATURES COMPLETED