


PLAN OF UNIT

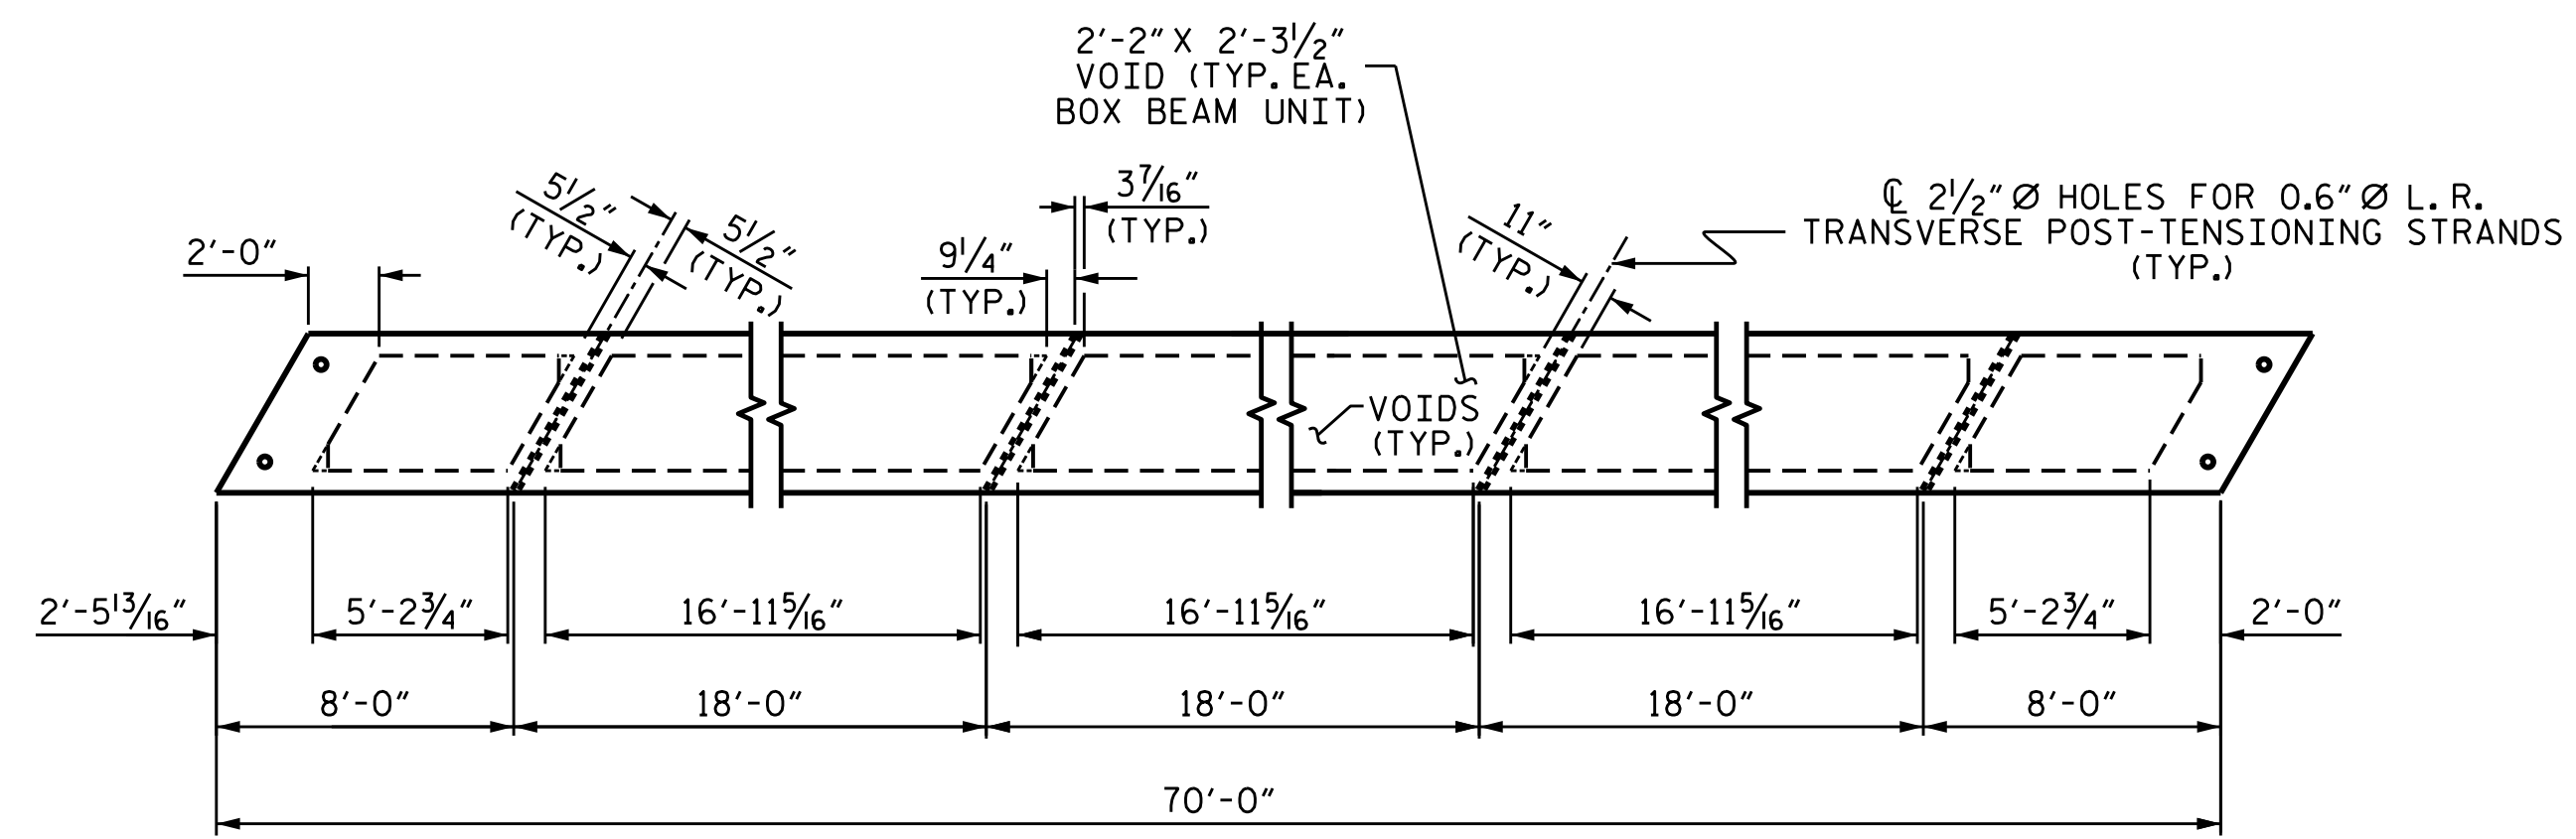


DIAPHRAGM AND VOID LAYOUT

PROJECT NO. B-5320
GRANVILLE COUNTY
 STATION: 15+98.00 -L-

SHEET 2 OF 9

STATE OF NORTH CAROLINA
 DEPARTMENT OF TRANSPORTATION
 RALEIGH

PLAN OF 70' UNIT
 30'-10" CLEAR ROADWAY
 120° SKEW

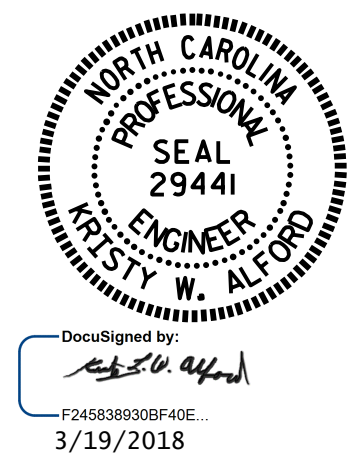

DOCUMENT NOT CONSIDERED
 FINAL UNLESS ALL
 SIGNATURES COMPLETED

REVISIONS						SHEET NO.
NO.	BY:	DATE:	NO.	BY:	DATE:	S-8
1			3			TOTAL SHEETS
2			4			26

DRAWN BY : M. A. LESHURE DATE : 1/18
 CHECKED BY : R. L. CHESSON DATE : 1/18
 DESIGN ENGINEER OF RECORD: H. B. DESAI DATE : 2/18