


STATE	PROJECT NO.	SHEET NO.	TOTAL SHEETS
N.C.		1	
WBS NO. 2018CPT.10.11.10601.1, etc.			

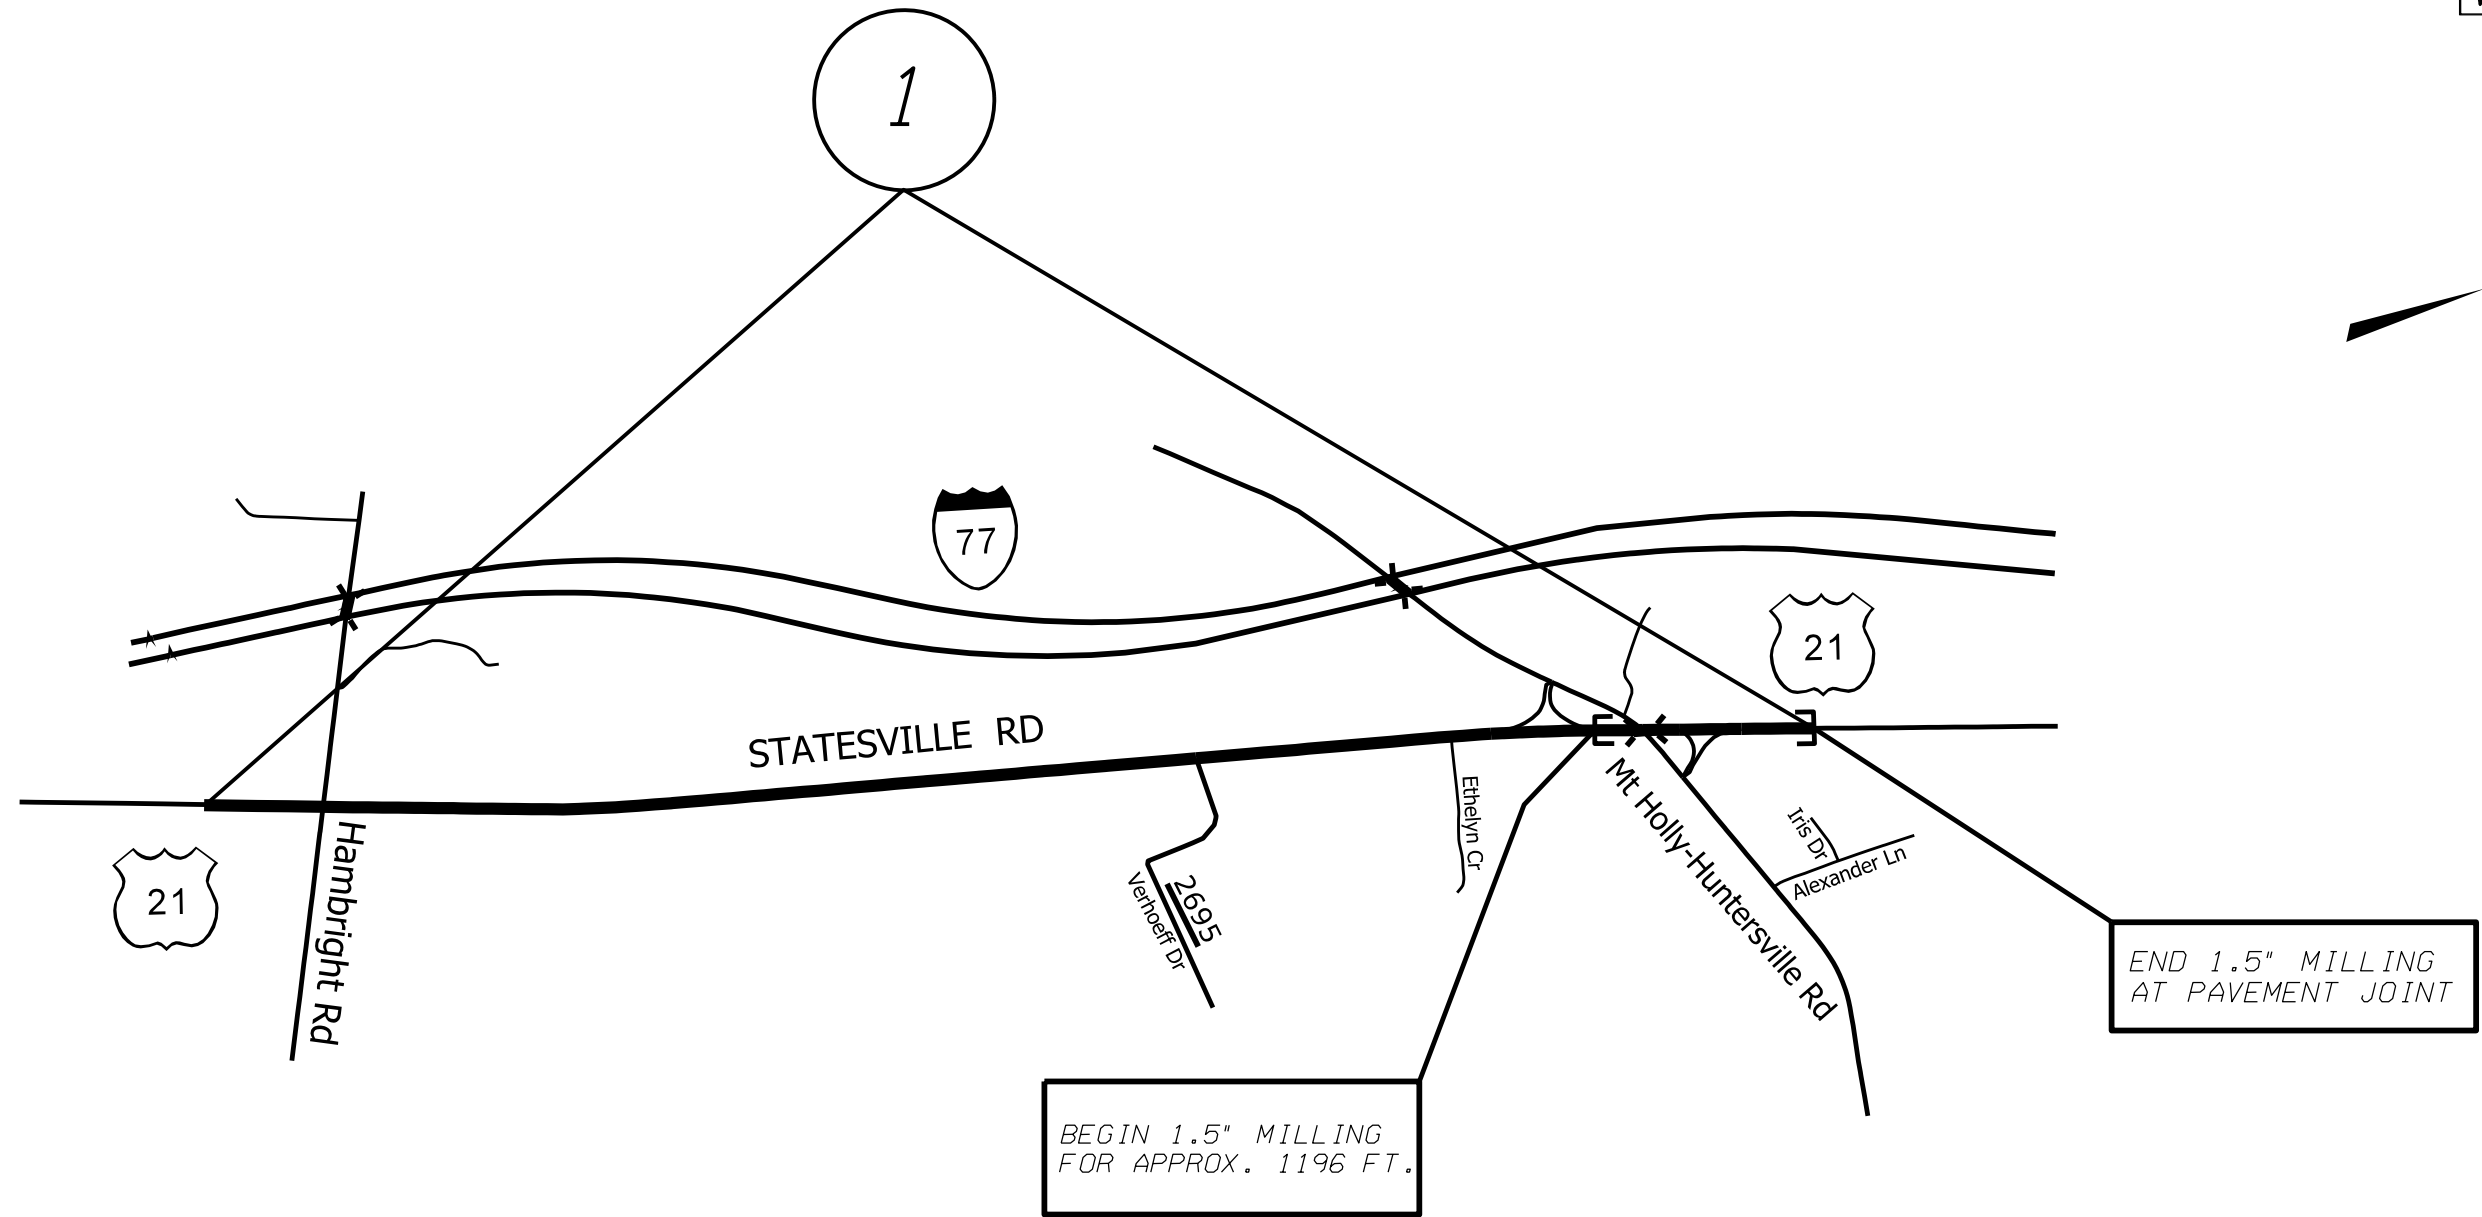

MAP

1 US 21 STATESVILLE ROAD

DESCRIPTION

FROM PVMT JT N OF ALEXANDRIANA RD TO
PVMT JT N OF MT. HOLLY HUNTERSVILLE RD

2018-2019 MECKLENBURG COUNTY
RESURFACING

SCALE	-NA-
DATE	2/18
DWG. BY	JHE
DESIGN BY	JHE
APPROVED	



REVISIONS	
4/4/18	