


STATE	PROJECT NO.	SHEET NO.	TOTAL SHEETS
N.C.		2	
WBS NO. 2018CPT.10.11.10601.1,etc.			

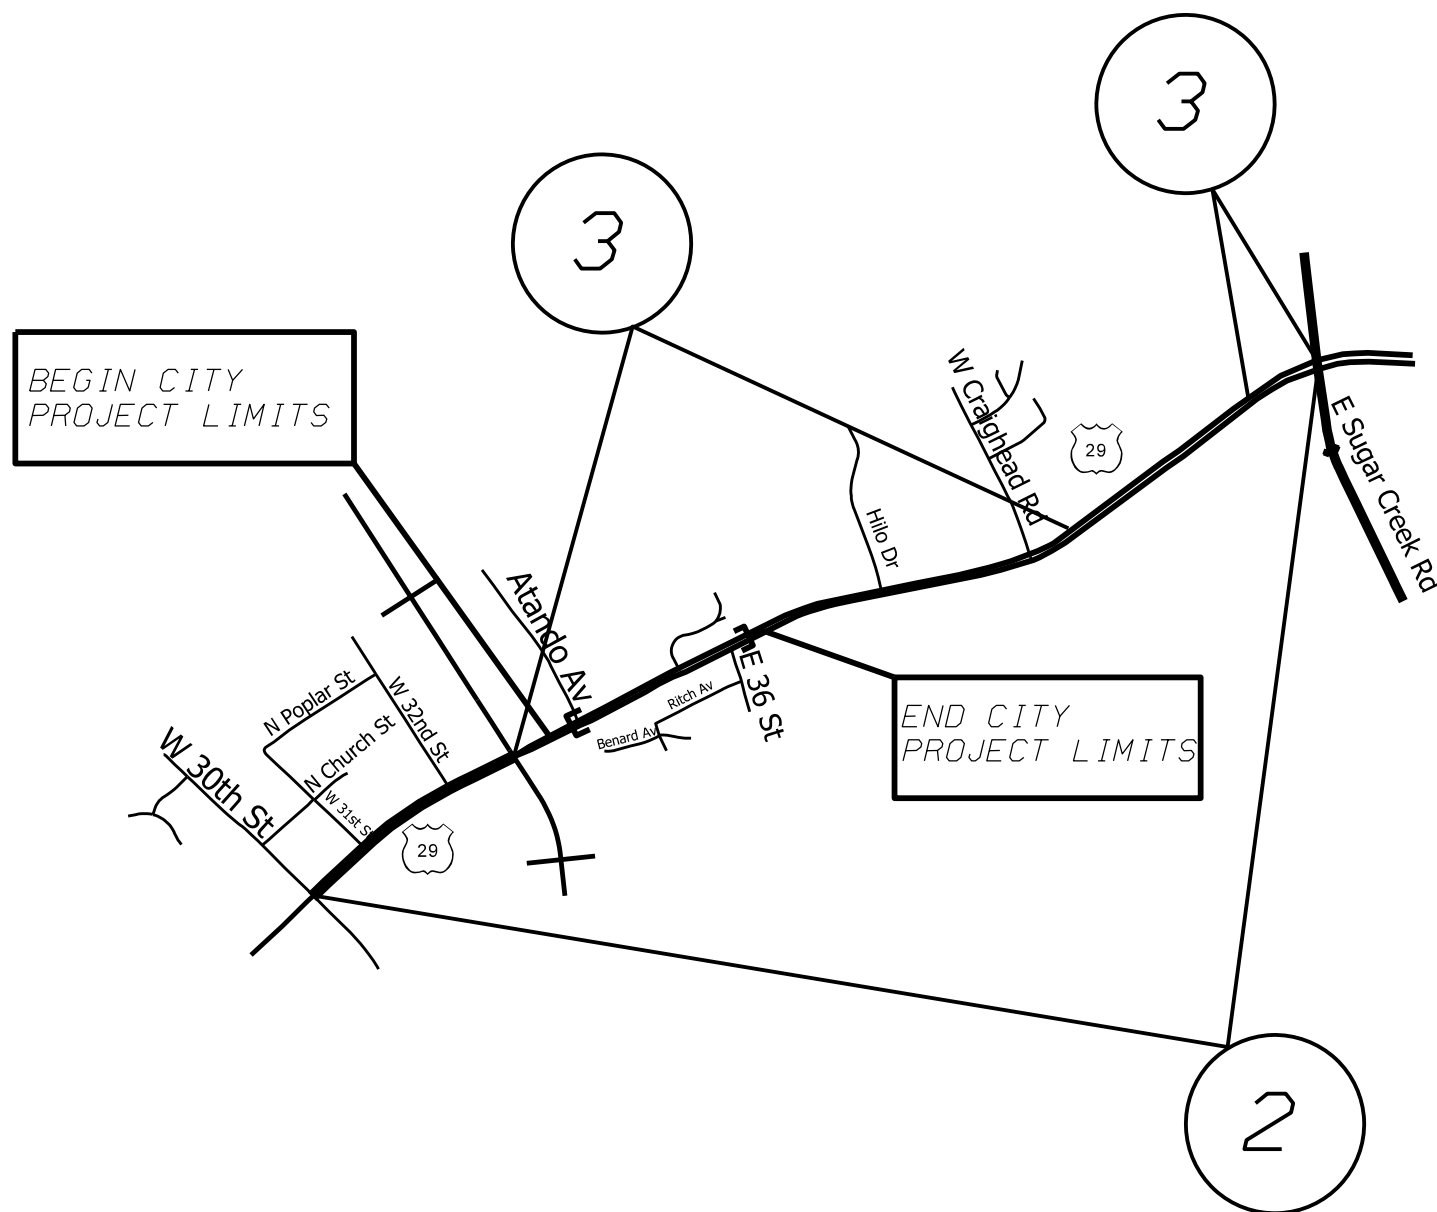

SPECIAL NOTE:

OMIT PAVING OPERATIONS FROM NORTH OF INTERSECTION AT ATANDO AVE APPROXIMATELY 1295 FEET NORTH BOUND IN BOTH NORTH AND SOUTH BOUND DIRECTIONS WITHIN CITY OF CHARLOTTE PROJECT LIMITS

MAP

- # 2 US 29 NB
- # 3 US 29 SB
- # 3 US 29 SB

DESCRIPTION

- FROM 30TH ST. TO SUGAR CREEK RD
- FROM SUGAR CREEK RD TO END DIVIDE
- FROM BEGIN DIVIDE TO END DIVIDE

2018-2019 MECKLENBURG COUNTY RESURFACING

SCALE	-NA-		REVISIONS
DATE	2/18		
DWG. BY	JHE		
DESIGN BY	JHE		
APPROVED			